


flat glass skylights

2 PROPOSED ROOF PLAN

P201

scale 1:100

15679

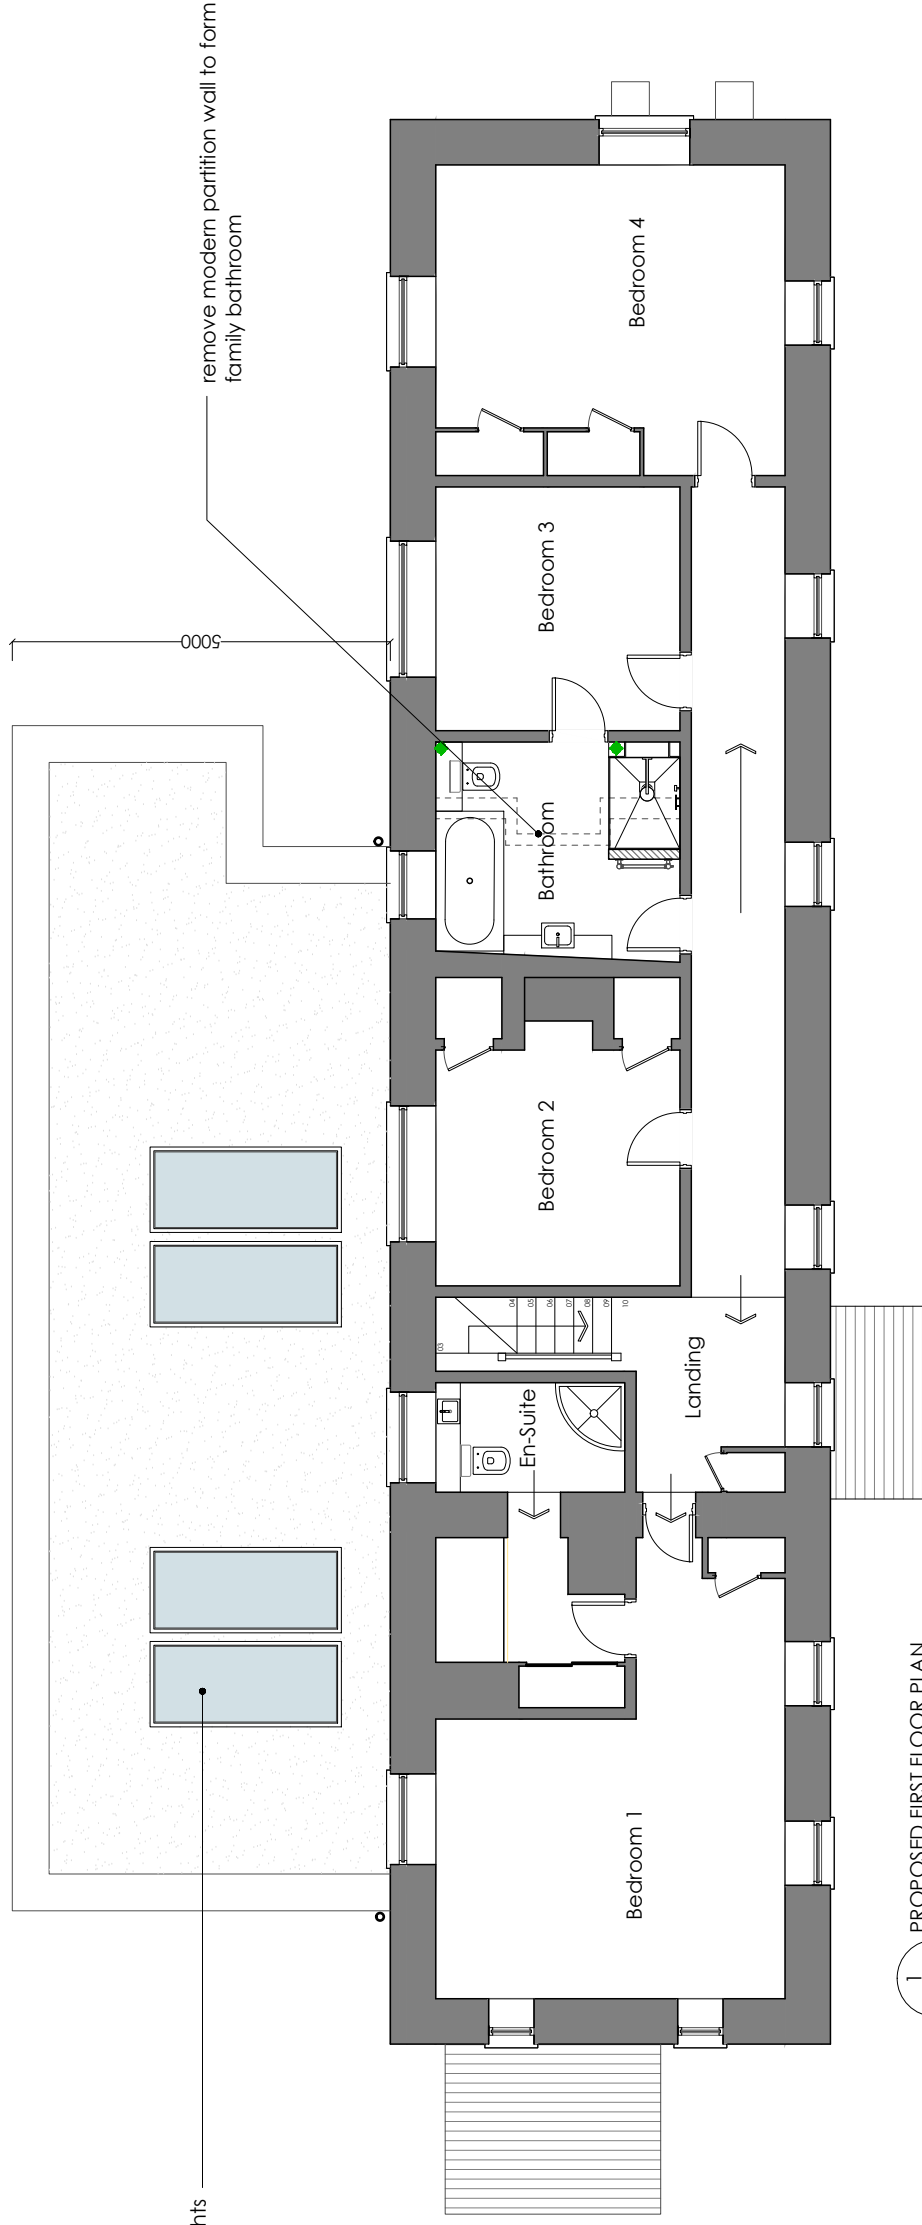

flat glass skylights

1 PROPOSED FIRST FLOOR PLAN

P201

scale 1:100

5000

remove modern partition wall to form family bathroom



DATE	CLIENT	DETAILS	DATE	REVISION
JAN 2017	Mr & Mrs W MacLachlan			

WILLOW COTTAGE
PROPOSED FIRST FLOOR AND ROOF PLANS

DATE	CLIENT	DRAWING NO.	REVISION
JAN 2017	Mr & Mrs W MacLachlan	177/662 / P201	-
SCALE			
1 : 100 @ A3			

RICHMOND BELL ARCHITECTS LTD
CASTLE CHAMBERS, 47 CASTLE STREET
SALISBURY SP1 3SP

TEL: 01722 324 835

www.richmondbellarchitects.com

NOTES

THIS DRAWING IS THE COPYRIGHT OF THE ARCHITECTS AND MAY NOT BE REPRODUCED WITHOUT PERMISSION

THE CONTRACTOR IS RESPONSIBLE FOR CHECKING DIMENSIONS, TOLERANCES AND REFERENCE. ANY DISCREPANCIES TO BE CHECKED WITH THE ARCHITECT BEFORE PROCEEDING WITH THE WORKS

WHERE AN ITEM IS COVERED BY DRAWINGS TO DIFFERENT SCALES, THE LARGER SCALE DRAWING IS TO BE WORKED TO

DO NOT SCALE FROM DRAWING. FIGURED DIMENSIONS TO BE WORKED TO AT ALL TIMES

ALL WORK AND MATERIALS TO BE IN ACCORDANCE WITH THE BUILDING REGULATIONS AND TO COMPLY WITH THE RELEVANT CODES OF PRACTICE AND BRITISH STANDARDS