


flat glass skylights

2 PROPOSED ROOF PLAN

P201

scale 1:100

15679

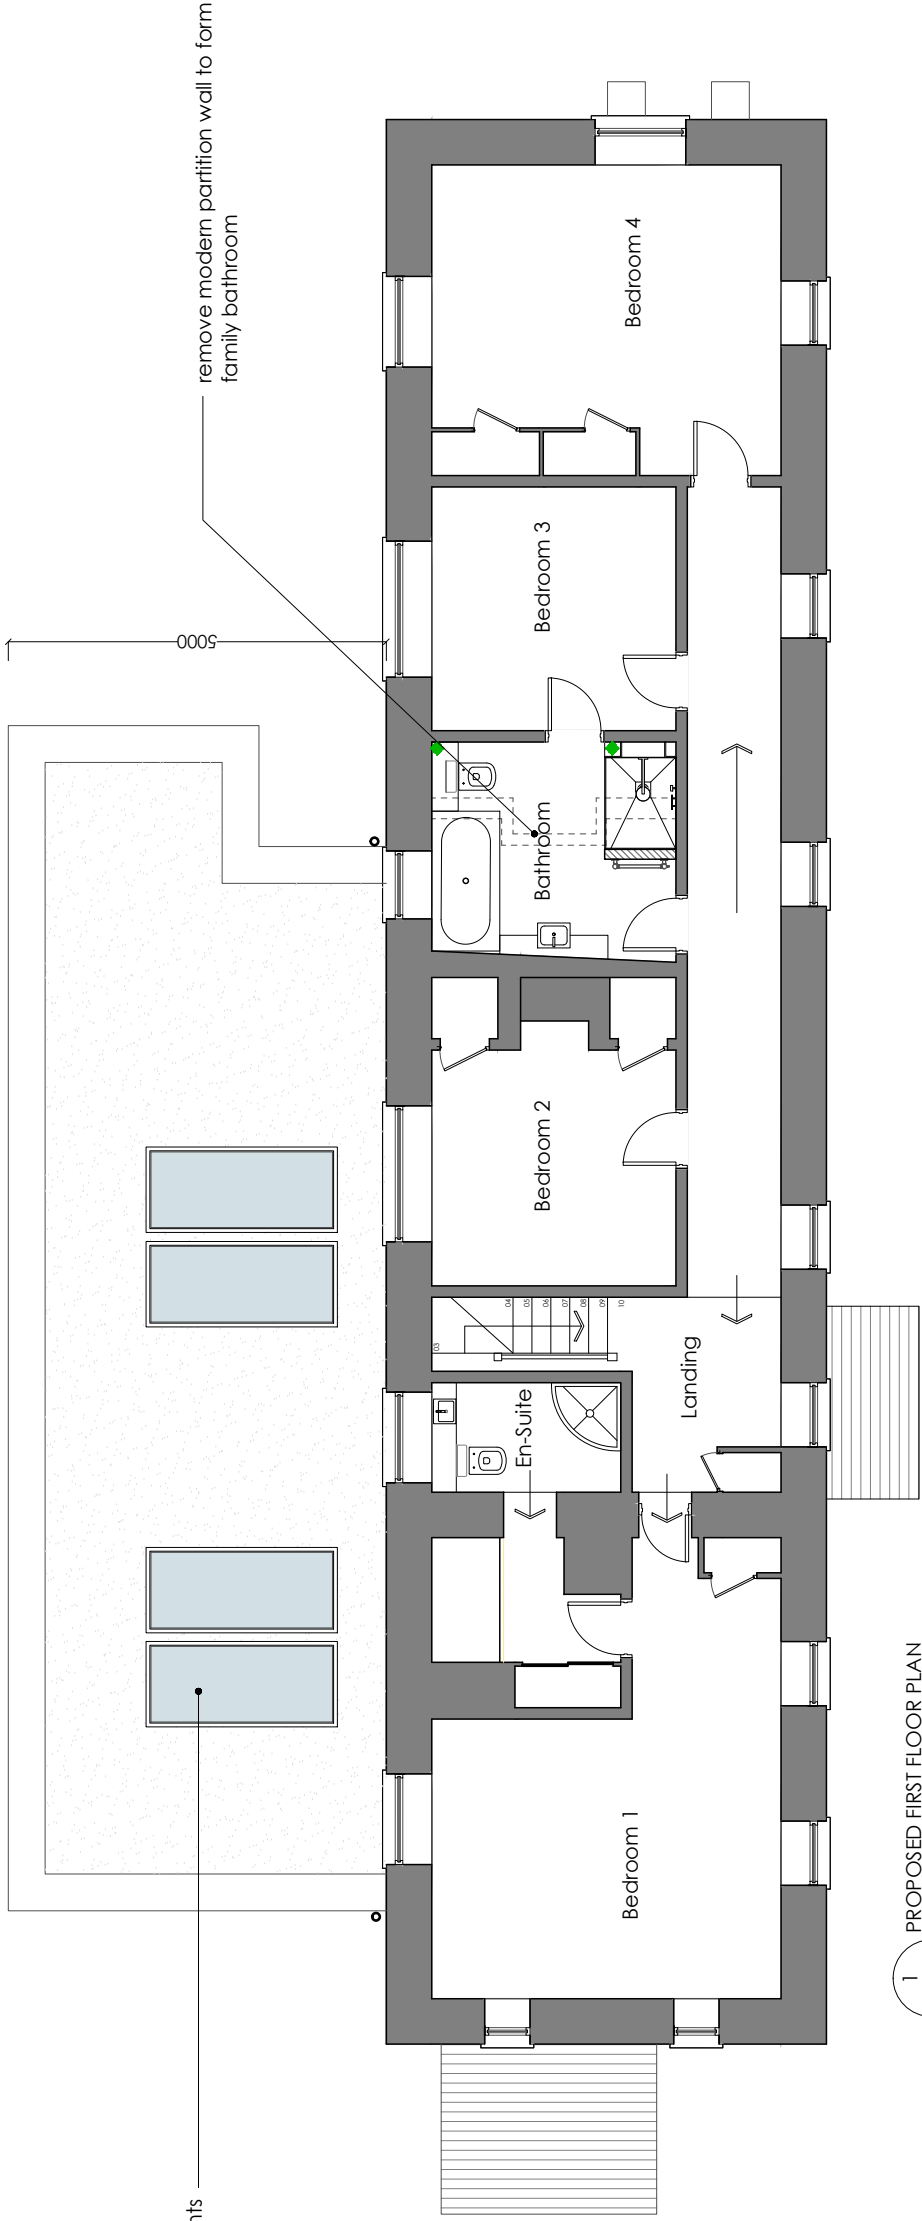

flat glass skylights

remove modern partition wall to form family bathroom

5000

1 PROPOSED FIRST FLOOR PLAN

P201

scale 1:100

NOTES

- THIS DRAWING IS THE COPYRIGHT OF THE ARCHITECTS AND MAY NOT BE REPRODUCED WITHOUT PERMISSION
- THE CONTRACTOR IS RESPONSIBLE FOR CHECKING DIMENSIONS, TOLERANCES AND REFERENCE. ANY DISCREPANCIES TO BE CHECKED WITH THE ARCHITECT BEFORE PROCEEDING WITH THE WORKS
- WHERE AN ITEM IS COVERED BY DRAWINGS TO DIFFERENT SCALES, THE LARGER SCALE DRAWING IS TO BE WORKED TO
- DO NOT SCALE FROM DRAWING. FIGURED DIMENSIONS TO BE WORKED TO AT ALL TIMES
- ALL WORK AND MATERIALS TO BE IN ACCORDANCE WITH THE BUILDING REGULATIONS AND TO COMPLY WITH THE RELEVANT CODES OF PRACTICE AND BRITISH STANDARDS



DETAILS	DATE	REVISION

WILLOW COTTAGE
PROPOSED FIRST FLOOR AND ROOF PLANS

date	client
JAN 2017	Mr & Mrs W MacLachlan
scale	drawing no.
1 : 100 @ A3	177 662 / P201
	revision
	-

RICHMOND BELL ARCHITECTS LTD
CASTLE CHAMBERS, 47 CASTLE STREET
SALISBURY SP1 3SP

TEL: 01722 324 835 www.richmondbellarchitects.com