




West Elevation

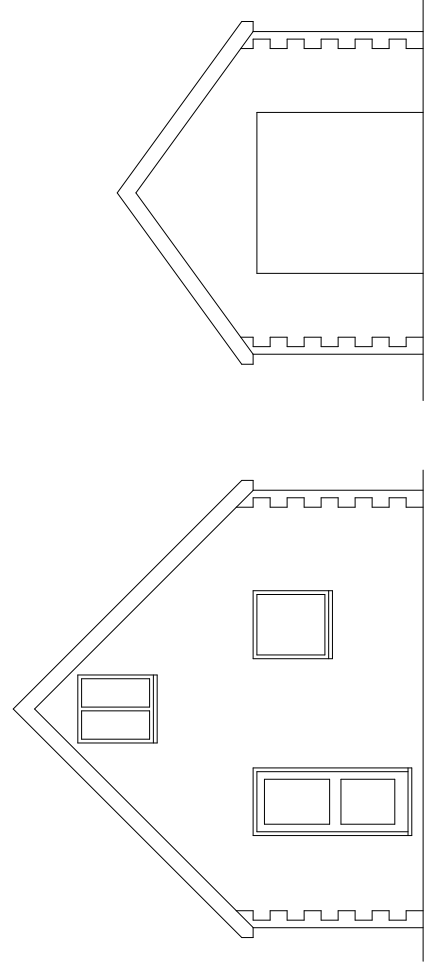


South Elevation

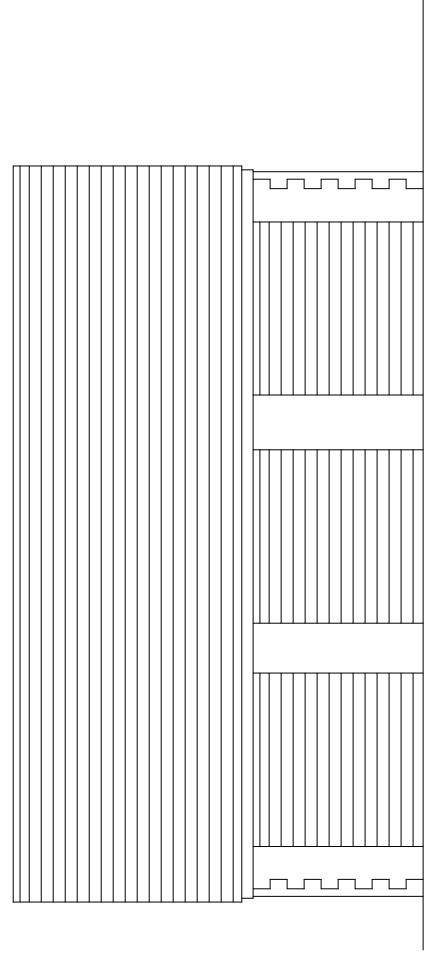


East Elevation

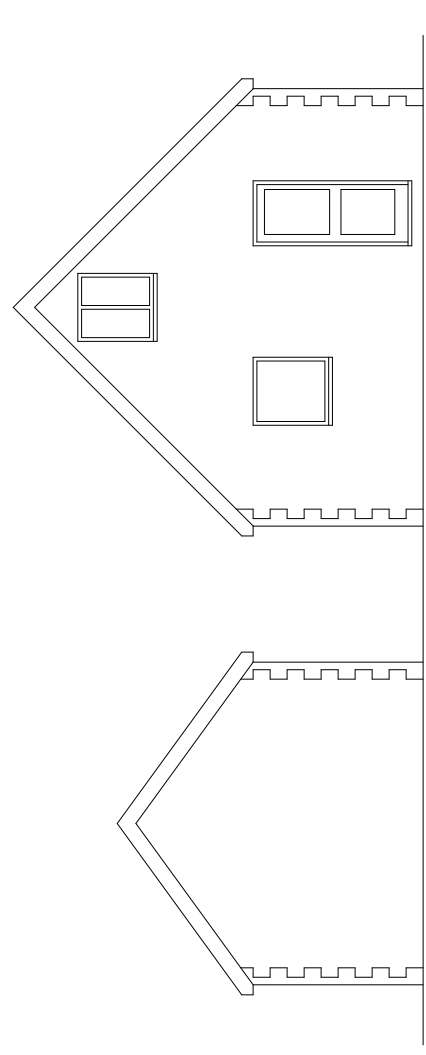


North Elevation

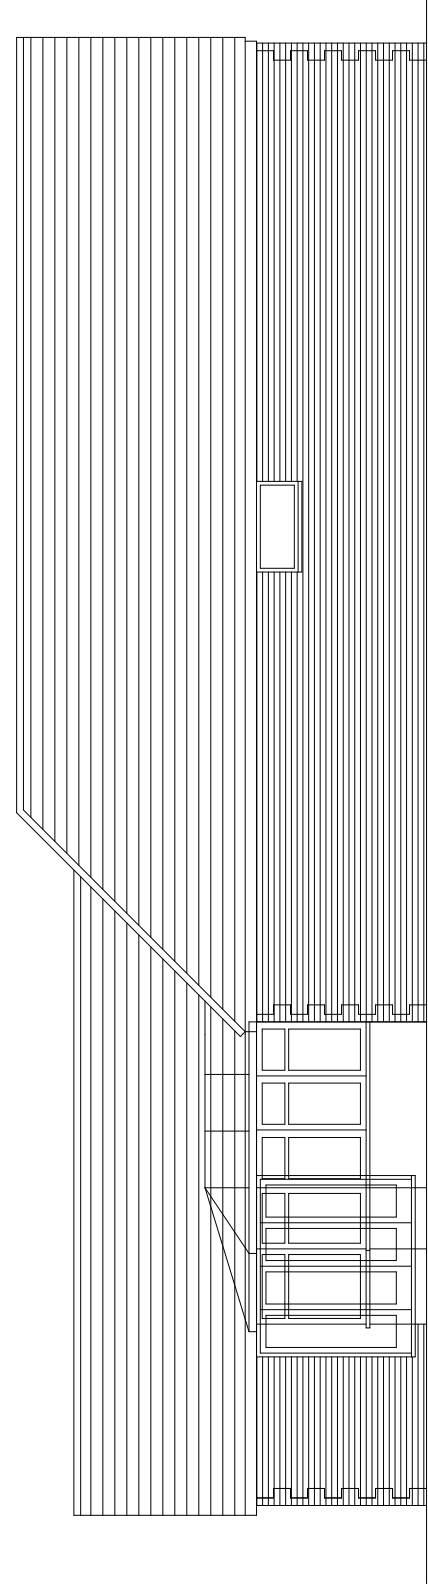


West Elevation

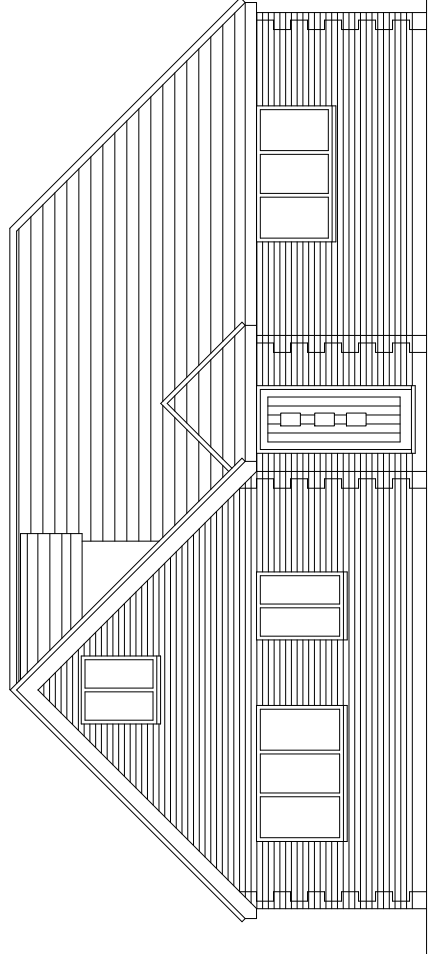

South Elevation

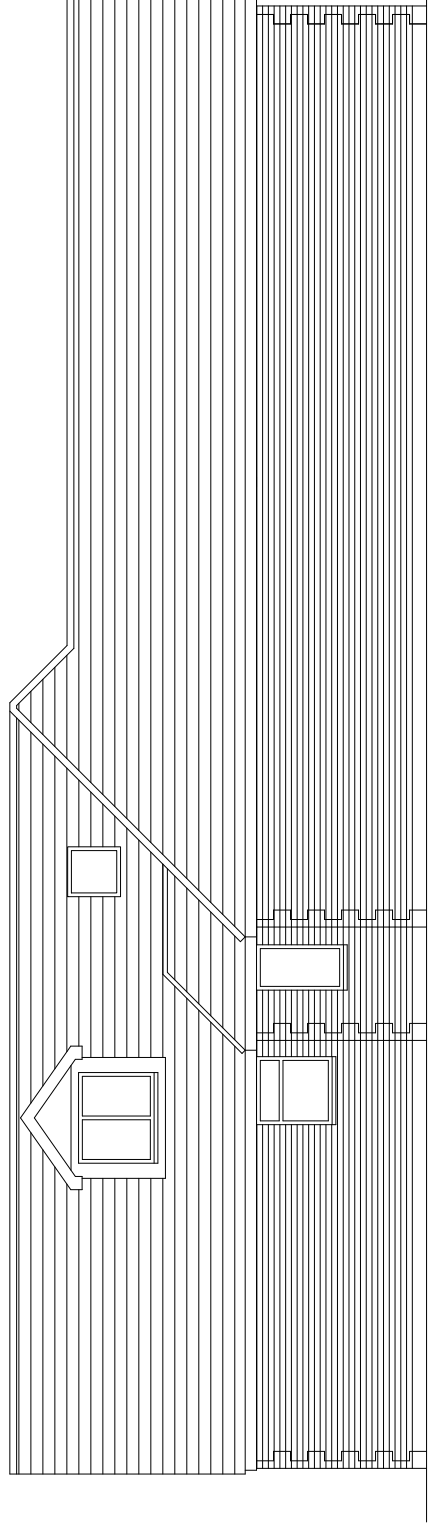


East Elevation

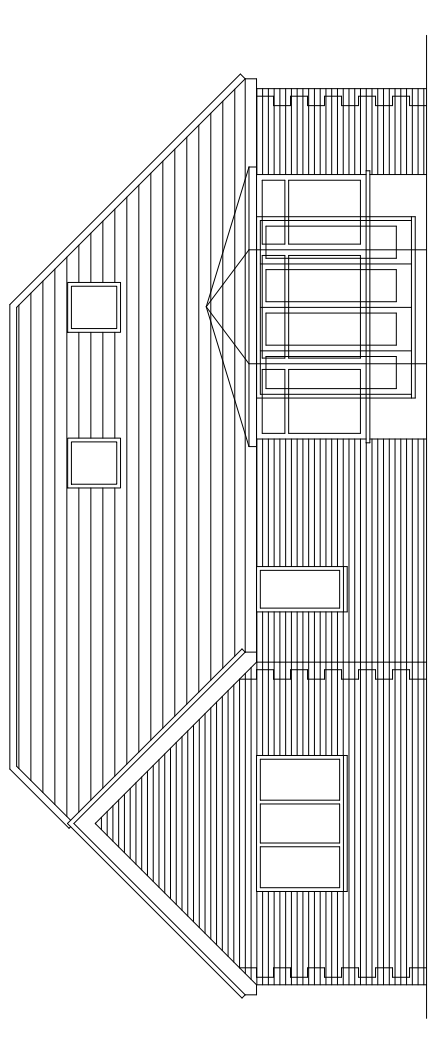


North Elevation

EXISTING ELEVATIONS


PROPOSED ELEVATIONS

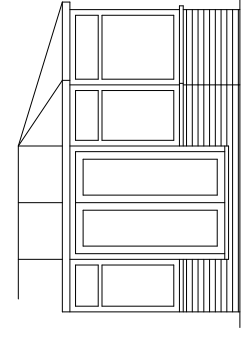

East Elevation

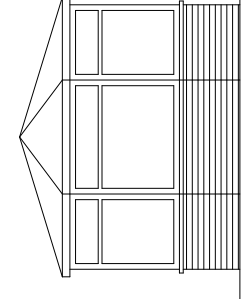


North Elevation


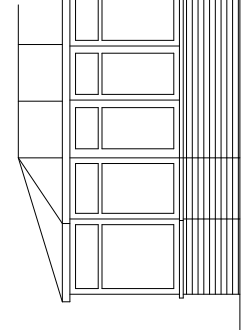


West Elevation


Conservatory Elevations

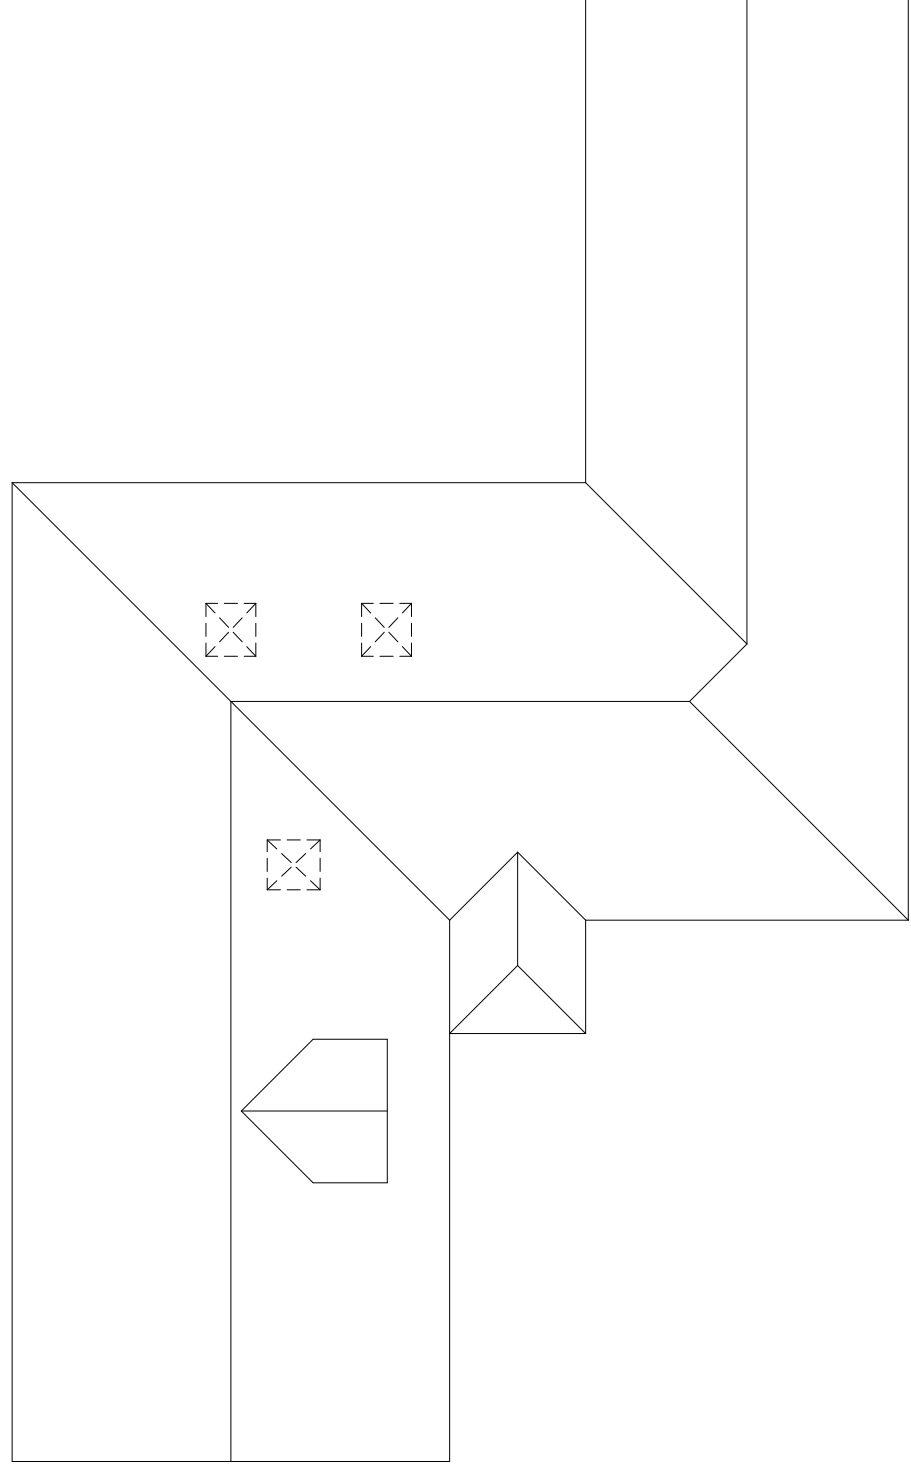


Roof Plan

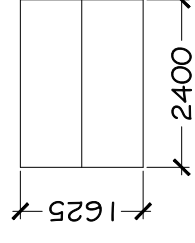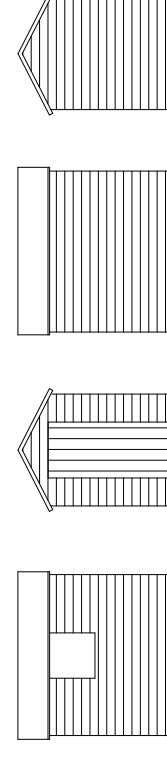


Cycle Storage For Existing Flats

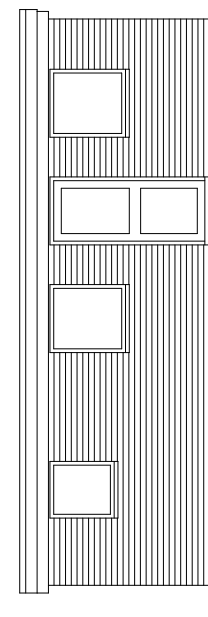


South Elevation

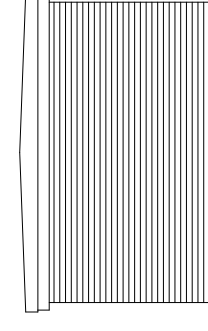


East Elevation

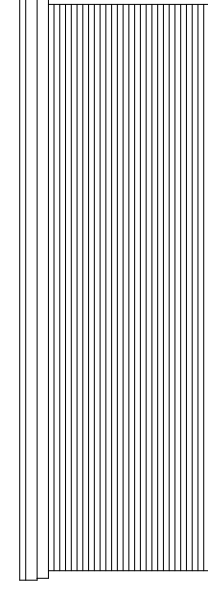


North Elevation

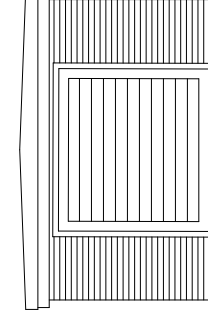

West Elevation

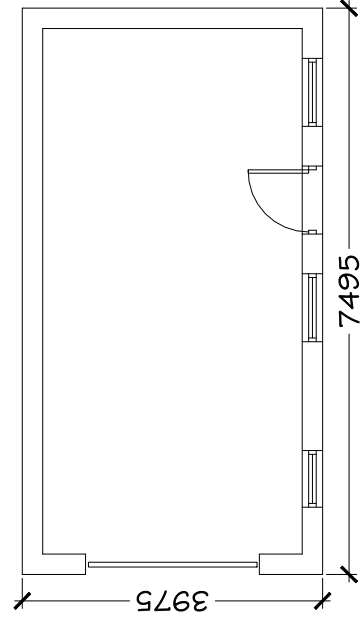

Floor Plan

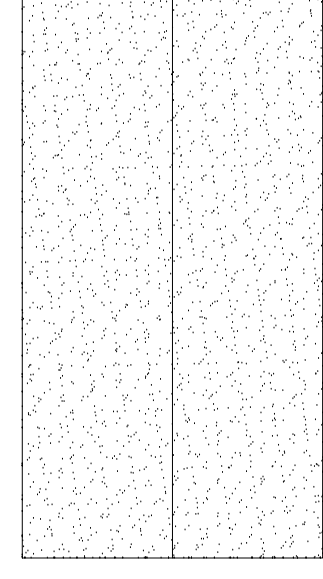


Roof Plan

Cycle & Garden Equipment Storage For New Dwelling

REVISIONS

A - 25/6/2018
Cycle & garden equipment storage outbuilding re-designed.

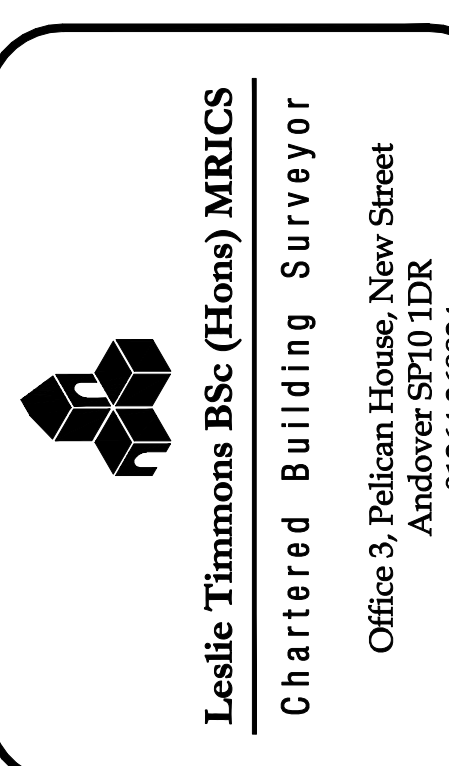

Leslie Timmons BSc (Hons) MRICS
Chartered Building Surveyor
Office 3, Pelican House, New Street
Andover SP10 1DR
01264 369824

Client Mr G Senior 76 Weyhill Road Andover SP10 3NP		Project Extension & conversion of triple & single detached garages to form new dwelling 76 Weyhill Road, Andover SP10 3NP	
Drawing title Planning Application			
Scale 1:100	Drawn LJT	Date August 2015	Revision A
Drawing No. 2710-06			

This drawing is the copyright of Leslie Timmons and must not be reproduced or used without permission. Figured dimensions to be taken in preference to scaled dimensions and site dimensions must be checked before work is commenced.