

NOTES

This document and its design content is copyright © and is the property of Savills. It may not be reproduced without their expressed permission. It shall be read in conjunction with the contract documents, including the contract, conditions of sale, specifications, schedules and related contractual drawings and documentation. Do not scale from this drawing unless for Planning purposes. Figured dimensions only are to be used. All dimensions must be checked on site by the Contractor prior to construction. The Contractor shall be responsible for any discrepancies, errors or omissions to Savills prior to the commencement of any fabrication or building works. If in doubt please ASK.

REVISIONS





REV	DESCRIPTION	BY	CHECK	DATE
A	CONTENT ADDED TO ELEVATIONS	JAS	DWS	JULY 2018
B	ADDITIONAL CONTEXT ADDED	JAS	DWS	AUG 2018


 
HEALTH, SAFETY & ENVIRONMENTAL INFO.


In addition to the hazards risks normally associated with the types of work detailed on this drawing take note of the below. It is assumed that all works on this site are to be carried out in accordance with current contractor working, where appropriate, to an appropriate method statement.

RED LIST	AMBER LIST	GREEN LIST


NORTH POINT, SCALE BARS & CDM 2015

  Used to warn of significant design risks and site hazards
 Used to avoid or prevent a particular action
 Used to encourage a particular action
 Used to convey safety information


 N
 0 1 2 3 4 5
 1:100 Scale in Metres

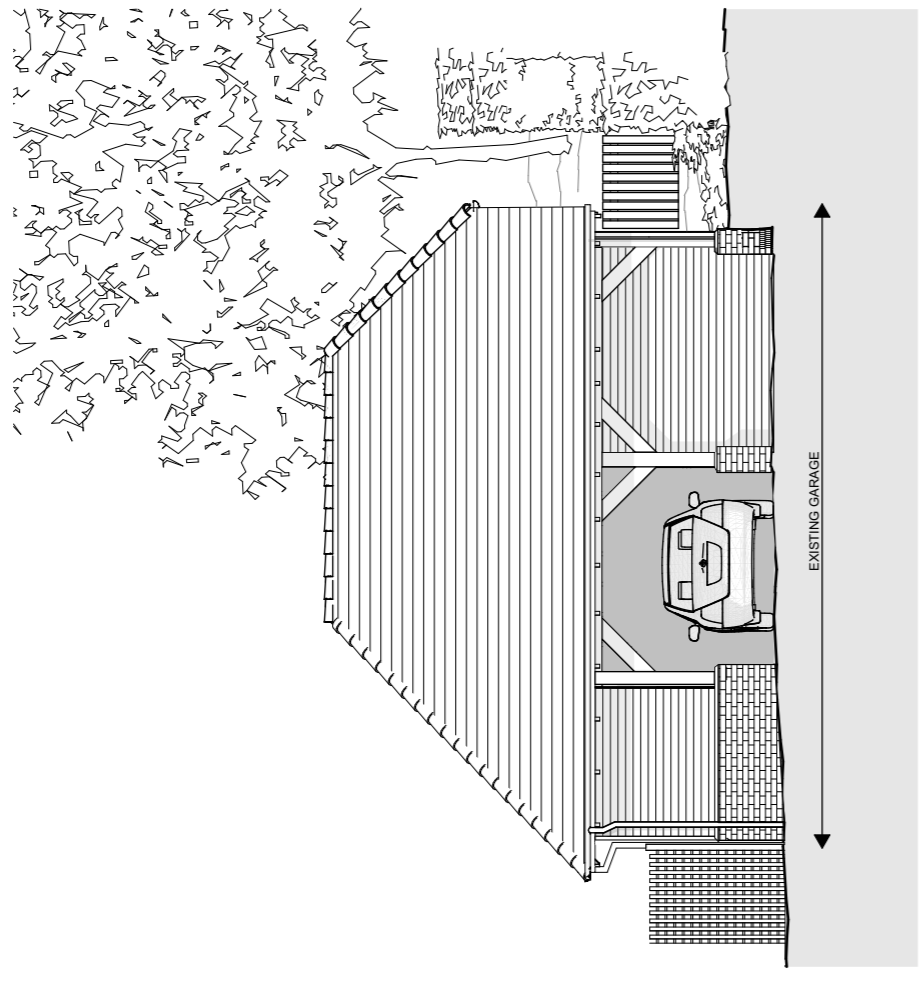


NORTH WEST ELEVATION

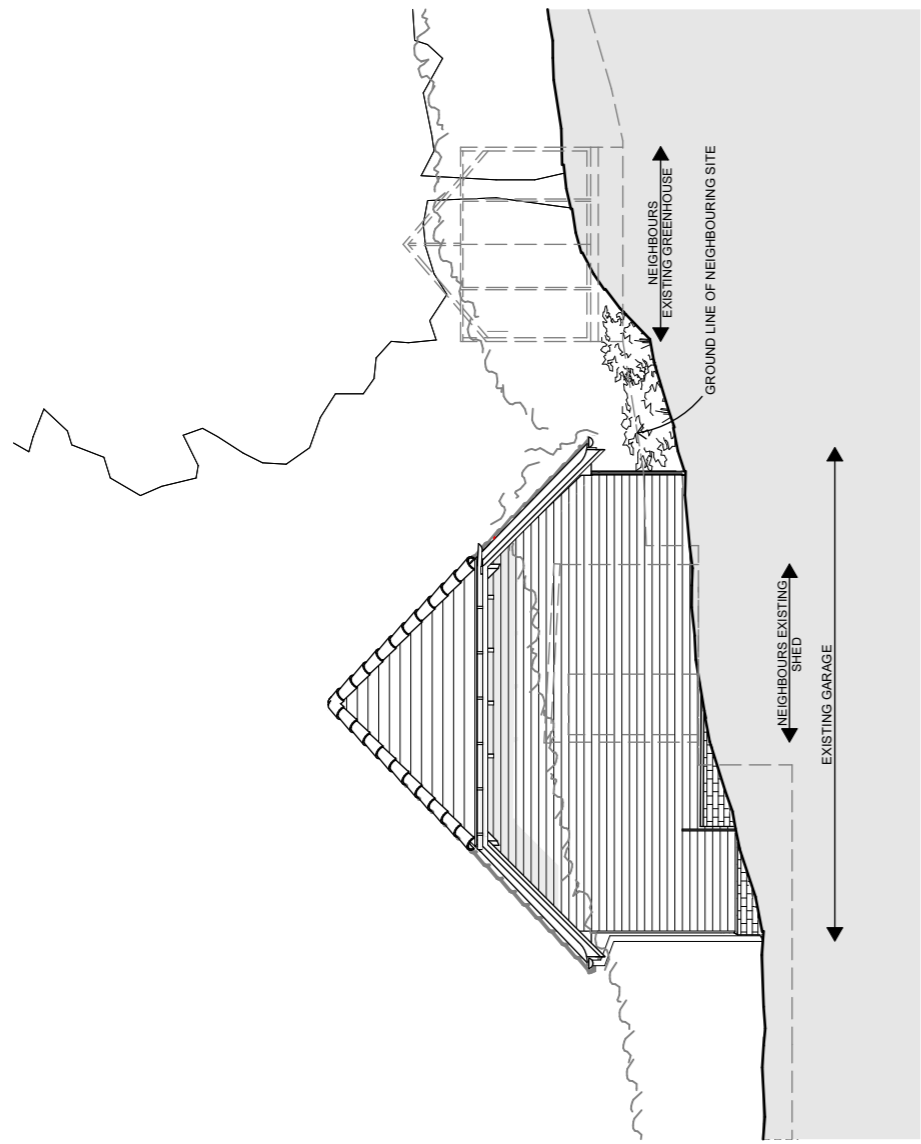


SOUTH WEST ELEVATION

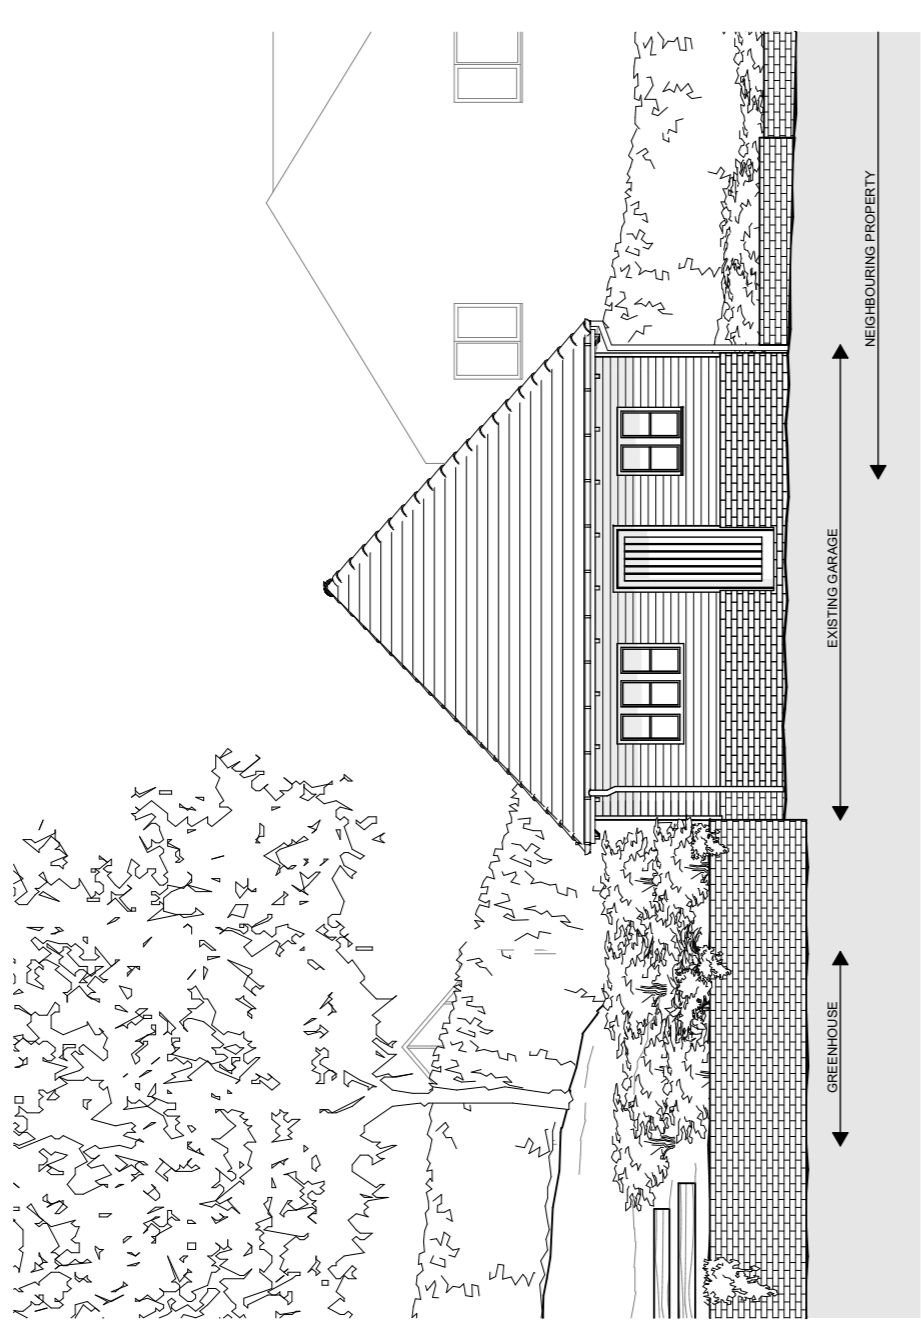


NORTH EAST ELEVATION

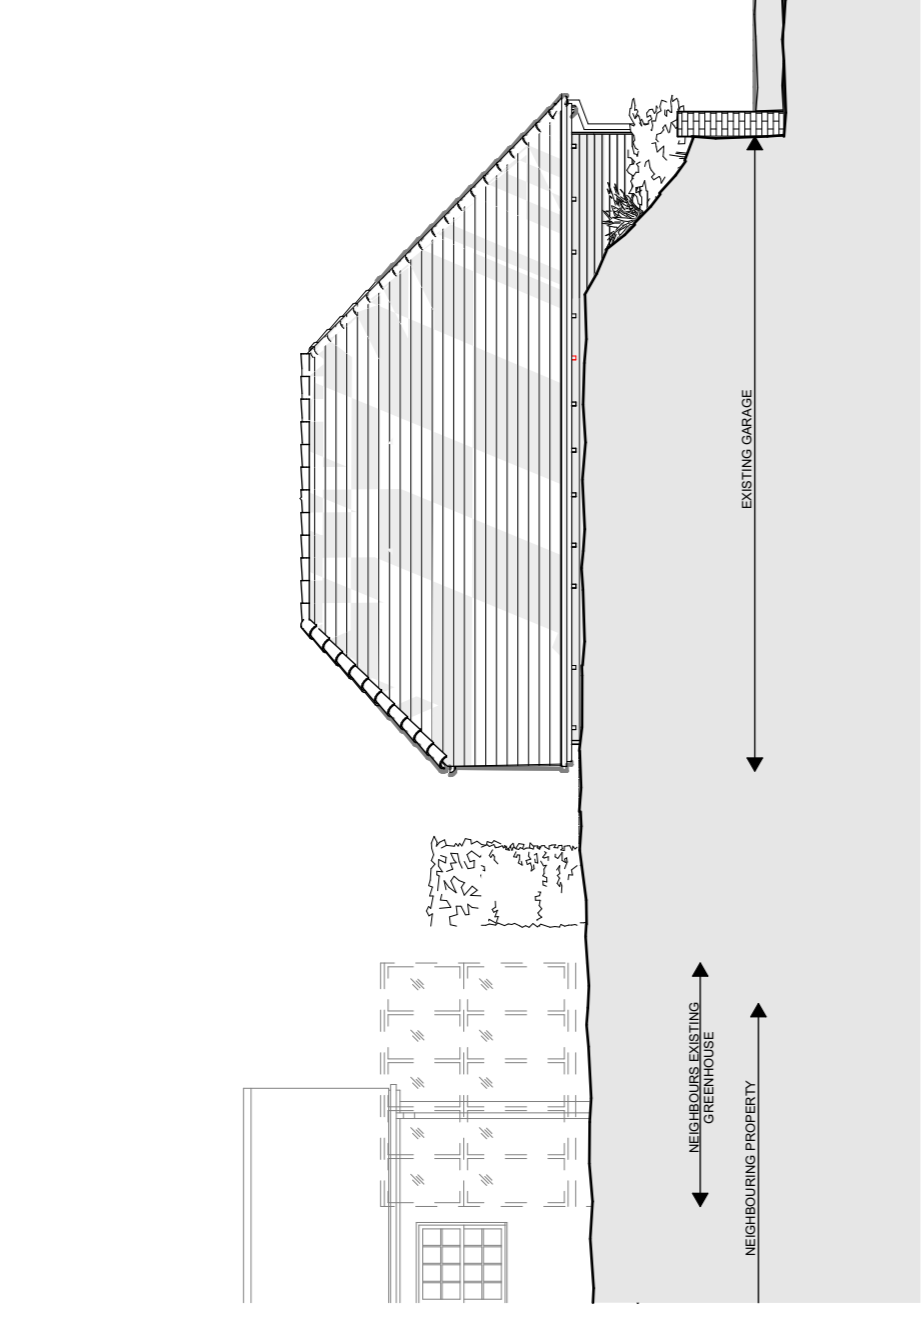


SOUTH EAST ELEVATION

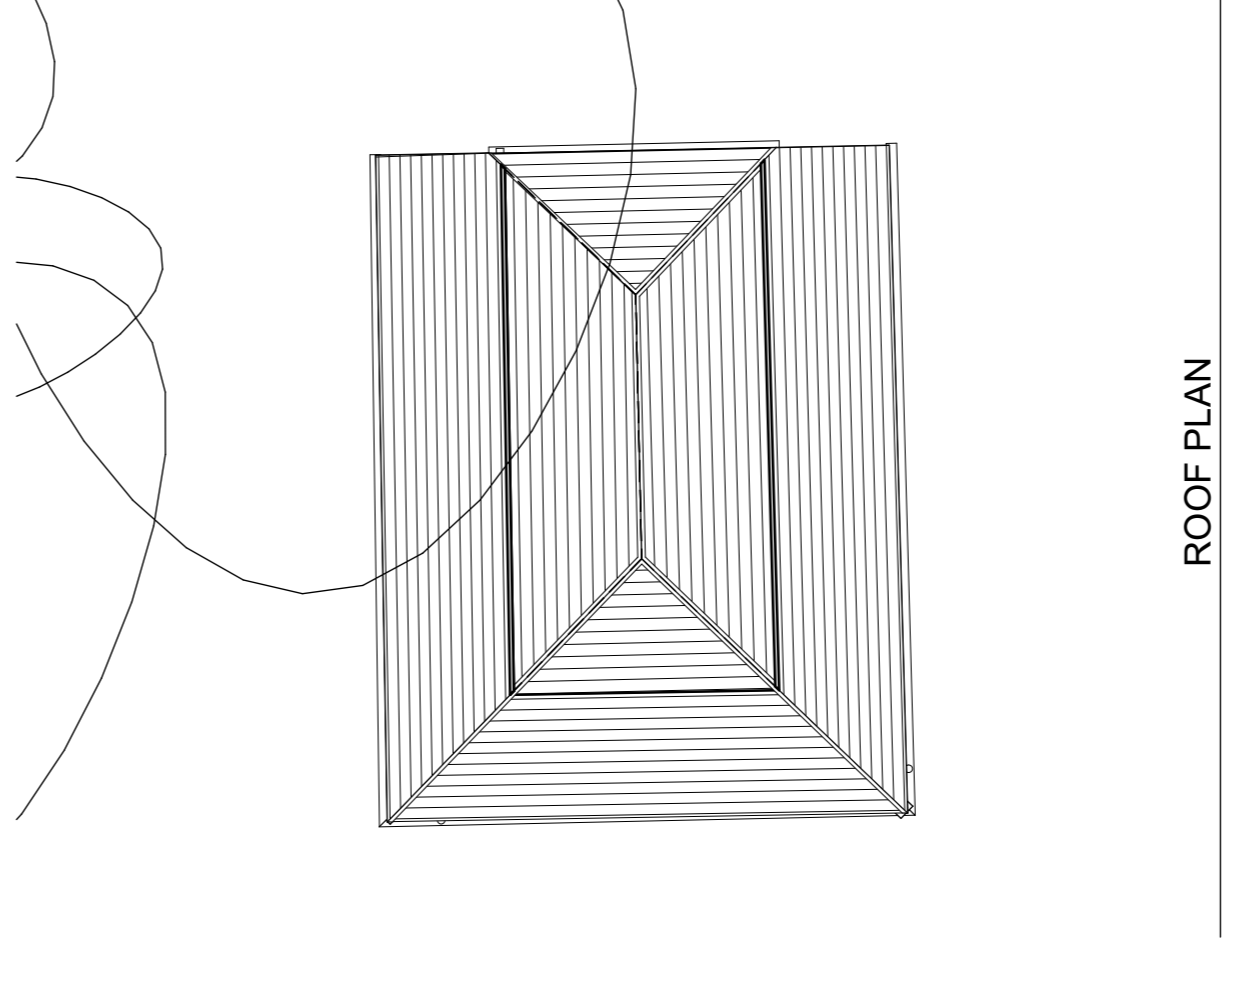

ROOF PLAN

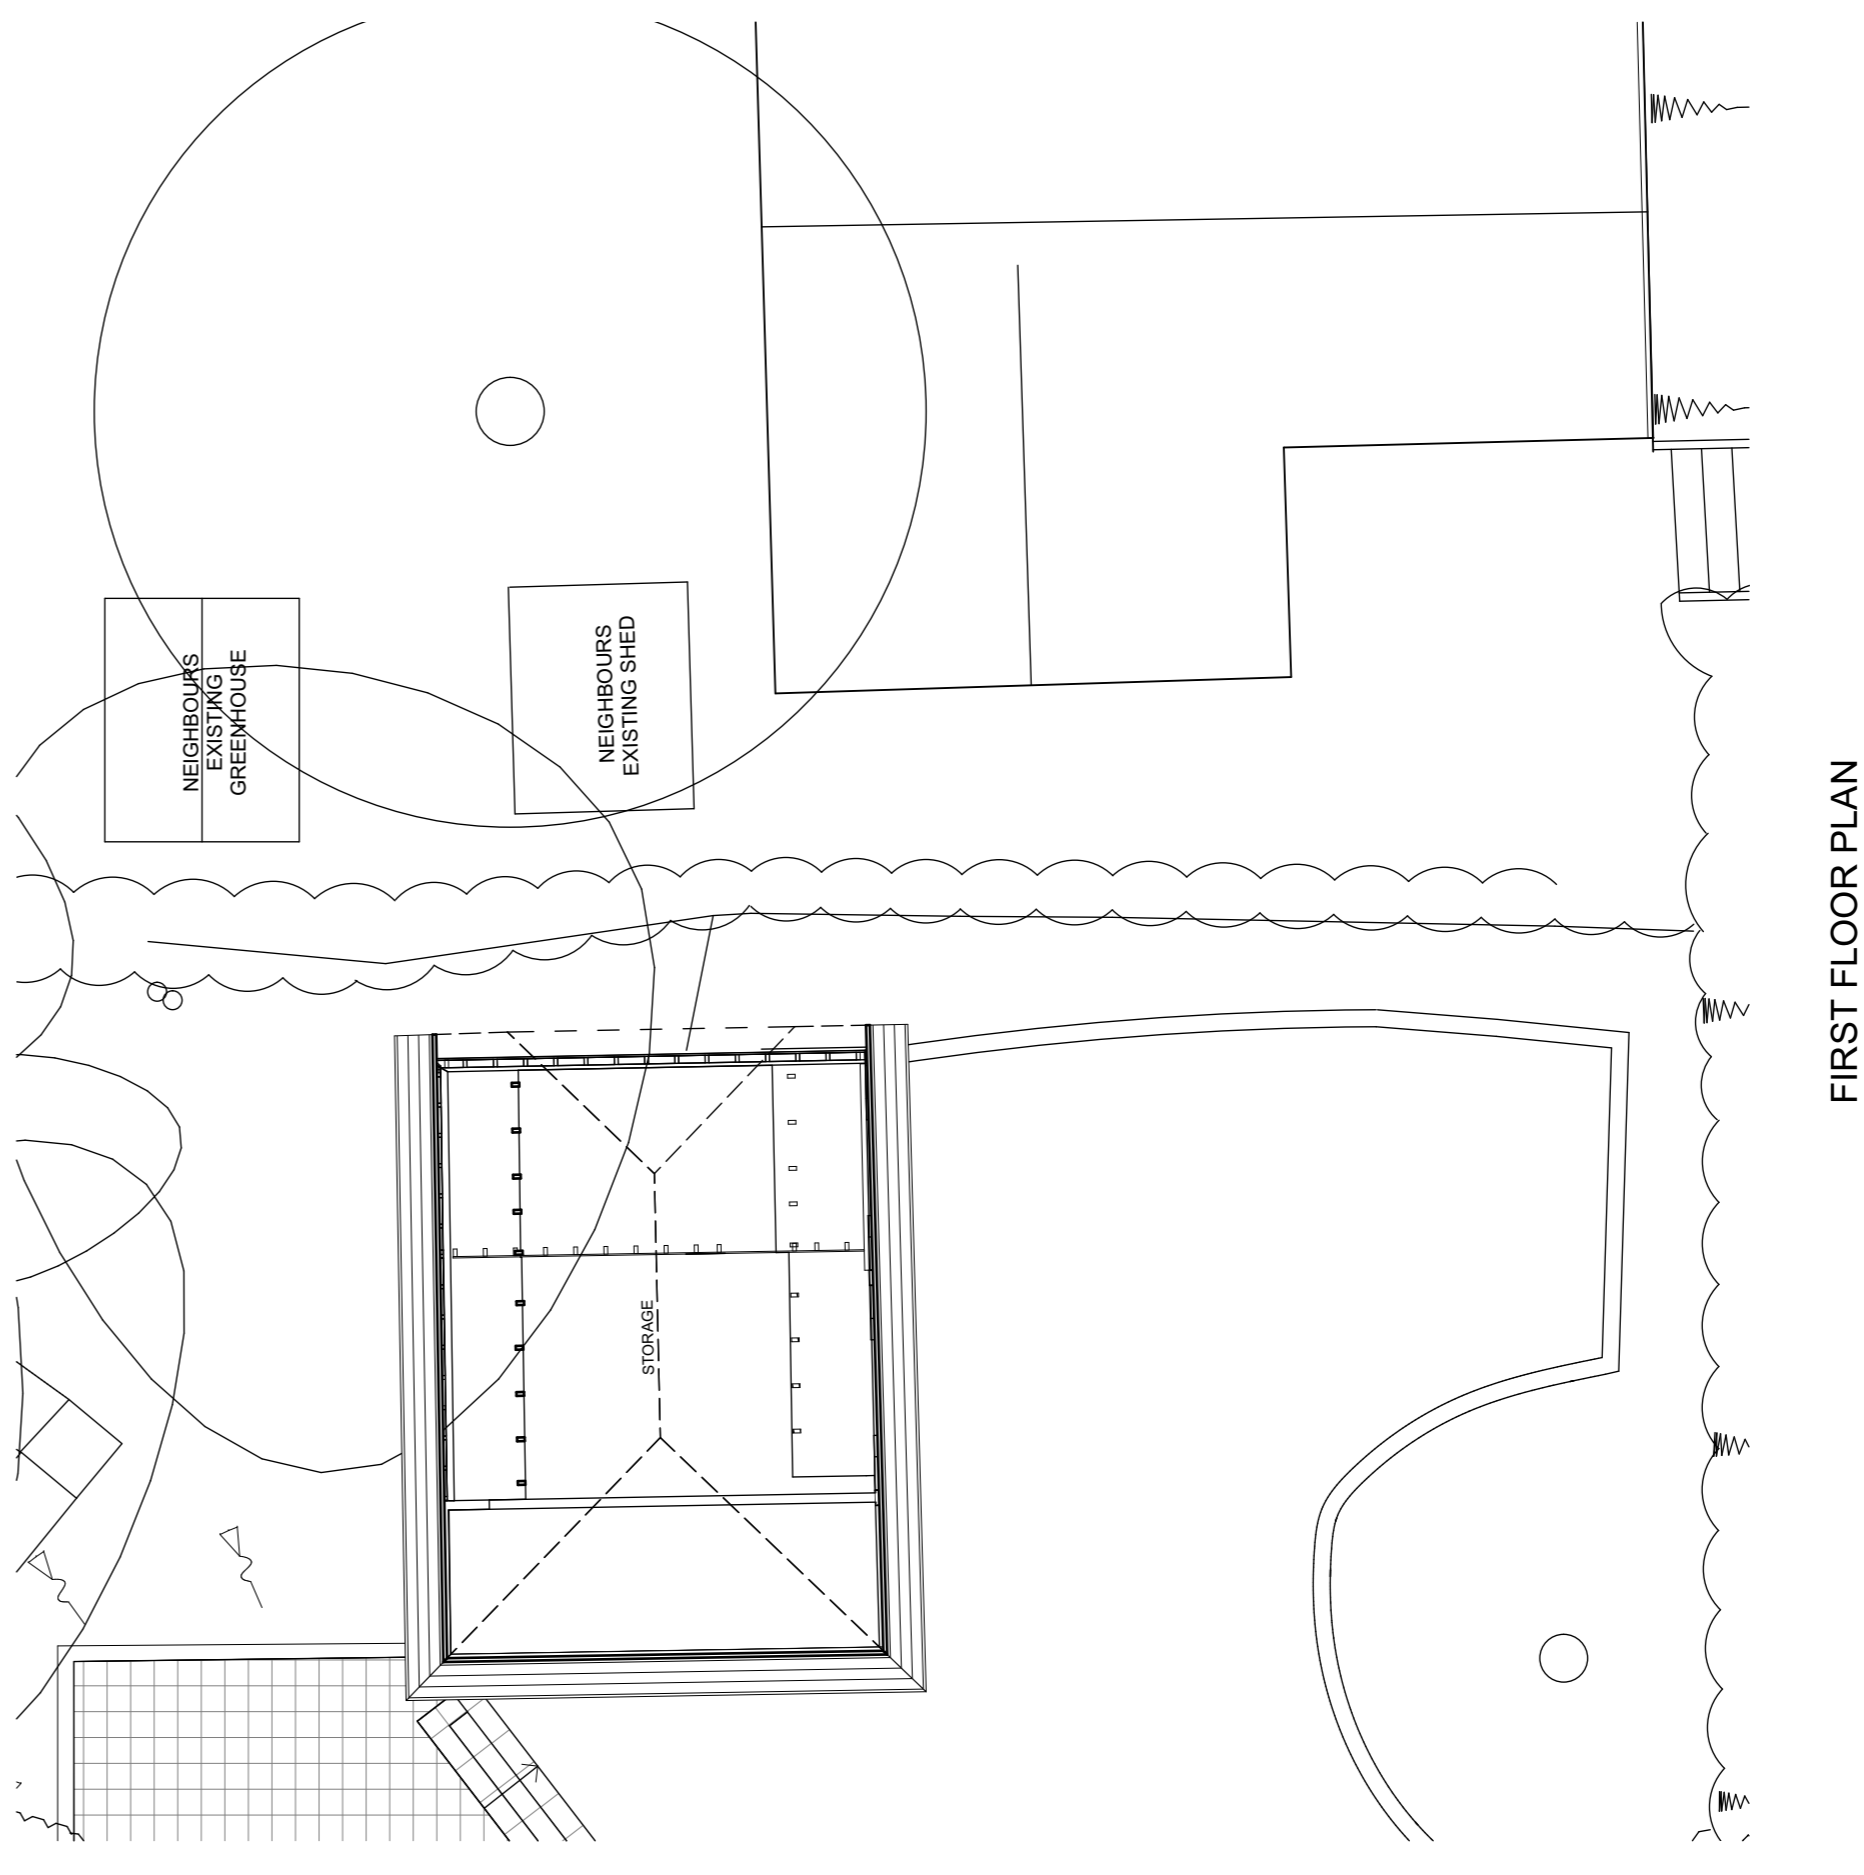

FIRST FLOOR PLAN

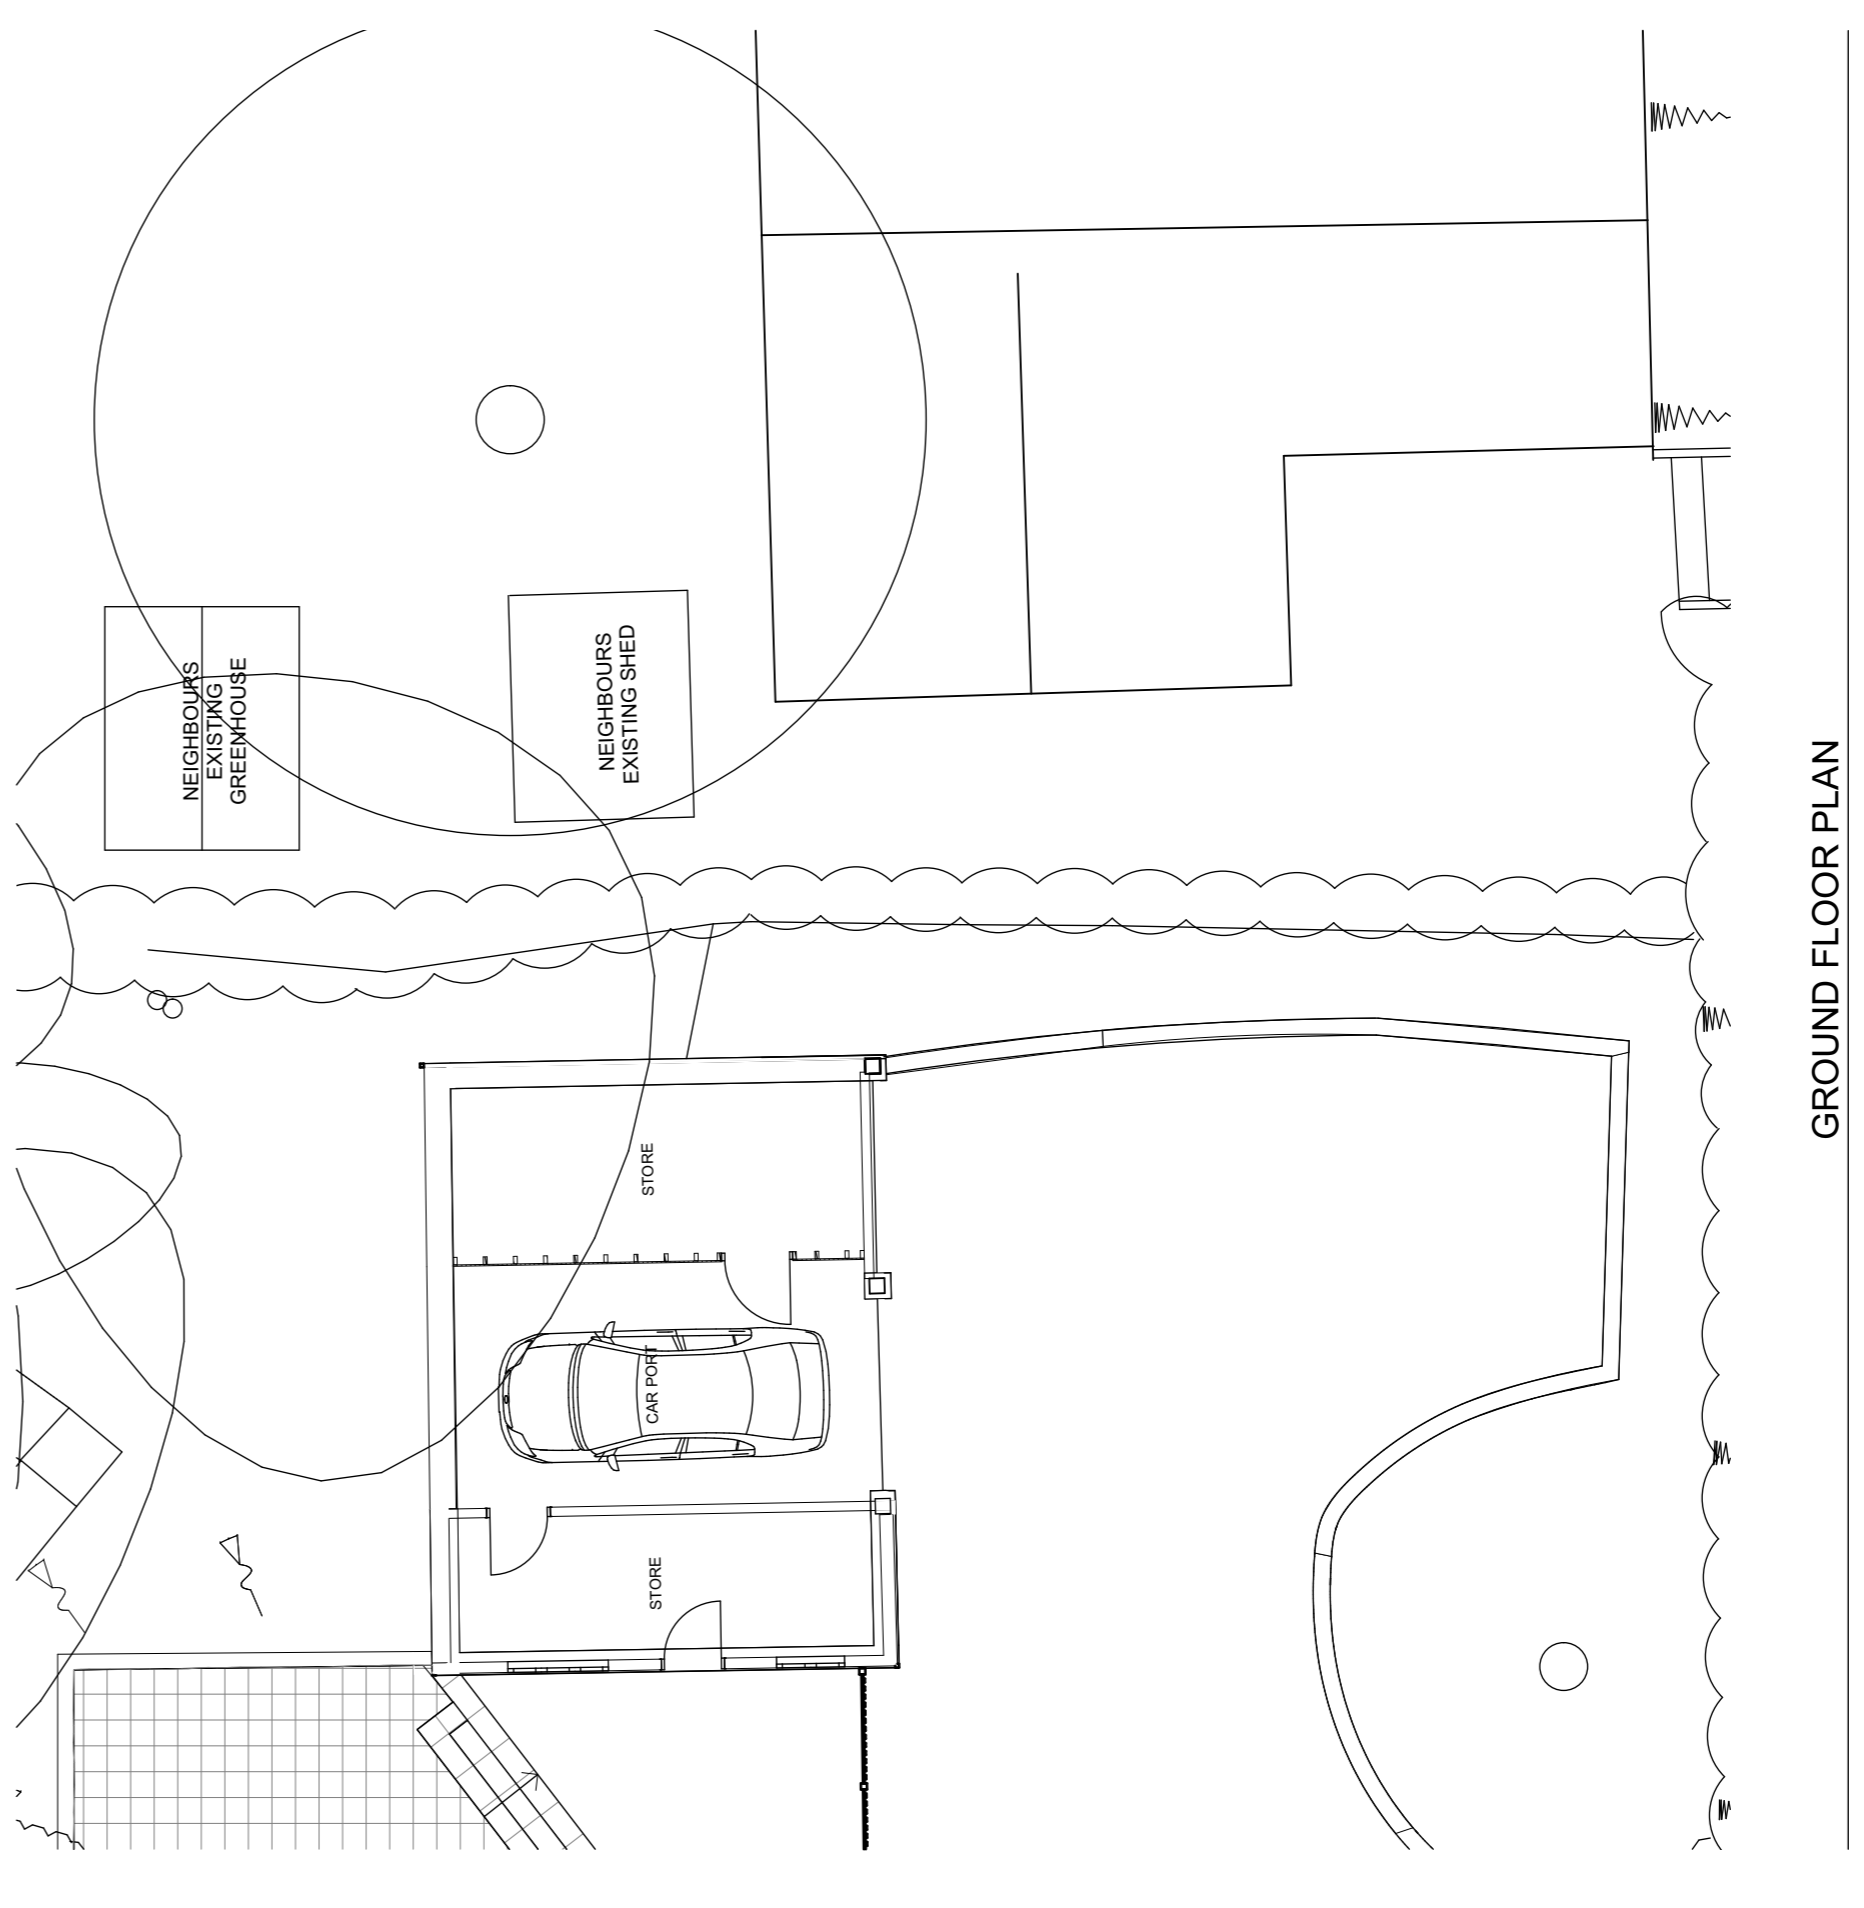

GROUND FLOOR PLAN



PROJECT TITLE
 CHALK DELL GARAGE
 CHALK DELL BARTON STACEY WINCHESTER
CLIENT
 MR. A. NEAL

DRAWING TITLE
 GARAGE AS EXISTING
SCALES @ A1
 1:100
WORK STAGE
 1- PREPARATION & BRIEF
ISSUE STATUS
 PLANNING
DRAWN BY
 DWS
CHECKED BY
 DWS
DATE
 MAY 2018
BIM ISSUE REFERENCE
 ANL - SAV - - A - 123456789_103_B

RIBA
 Chartered Practice
 1 West Street
 Winchester
 Hampshire
 SO9 2BZ
 T 01962 827413
 F 01962 827414
 E enquiries@ribawinchester.com
 W www.ribawinchester.com