

NOTES

This document and its design content is copyright © and is the property of Savills. It may not be reproduced without their expressed permission. It shall be read in conjunction with the Planning Application and all other documents, drawings, specifications, schedules and related consultants drawings and documentation. Do not scale from this drawing unless for Planning purposes. Figured dimensions only are to be used. All dimensions must be checked on site by the Contractor prior to commencement of any work. The Contractor shall be responsible for any discrepancies, errors or omissions to Savills prior to the commencement of any fabrication or building works. If in doubt please ASK.

REVISIONS

REV	DESCRIPTION	BY	CHECK	DATE
A	ALTERNATIVE FOR PLANNING APPLICATION	JS	DWS	MAY 2018
B	ROOF HEIGHT LOWERED, RESIGNED	JS	DWS	AUG 2018
C	SCREEN FENCE ADD TO SOUTH EAST SIDE OF BALCONY	GP	CT	SEP 2018
D				

HEALTH, SAFETY & ENVIRONMENTAL INFO.

In addition to the hazard risks normally associated with the types of work detailed on this drawing take note of the below. It is assumed that all works on this site are to be undertaken by a competent contractor working, where appropriate, to an appropriate method statement.

RED LIST




AMBER LIST

GREEN LIST


NORTH POINT, SCALE BARS & CDM 2015

Used to warn of significant design risks and site hazards


Used to encourage a particular action

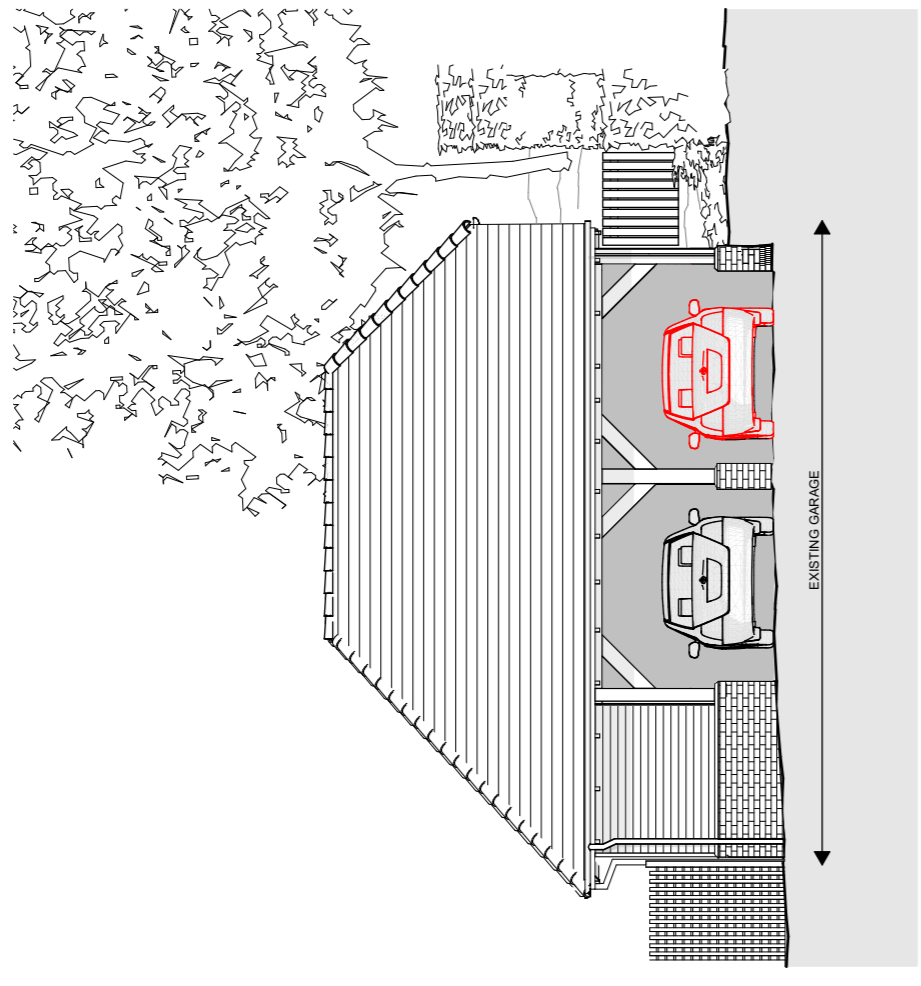  


NORTH WEST ELEVATION 1:100

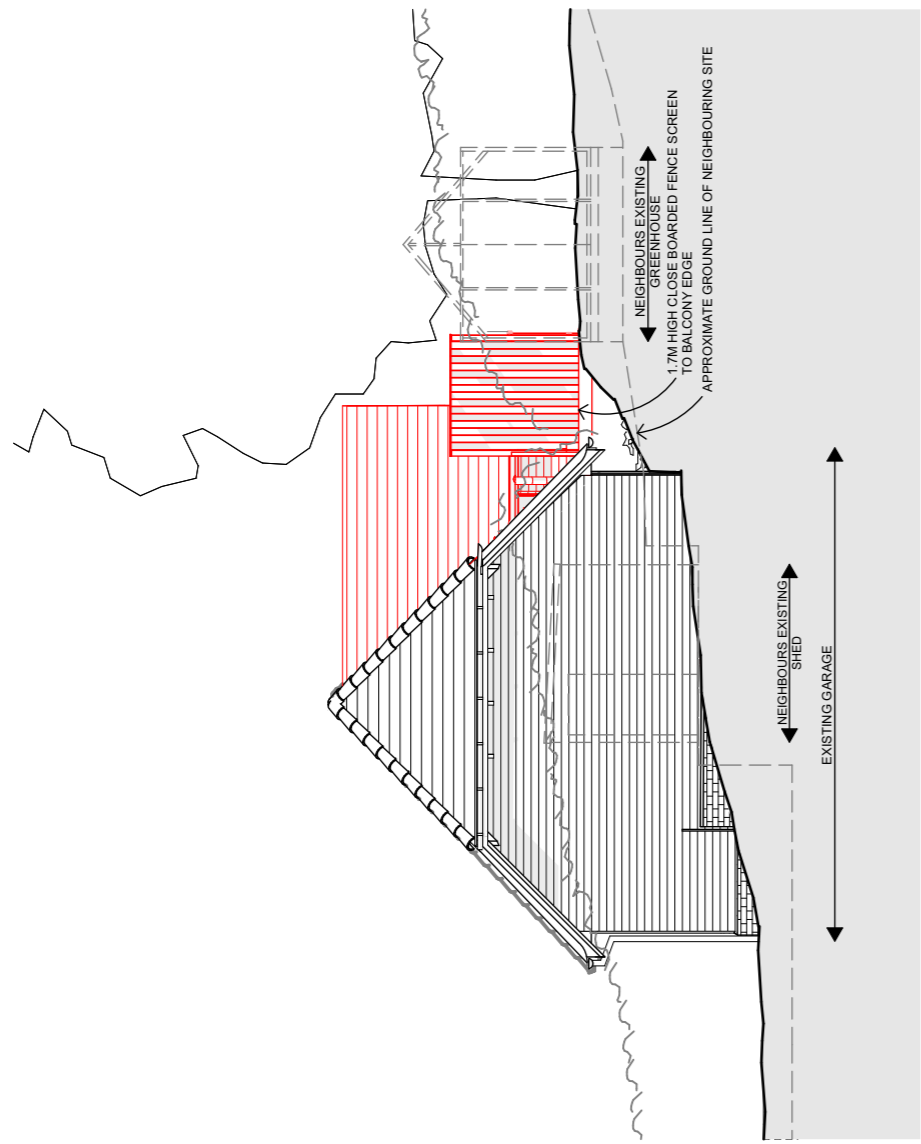


SOUTH WEST ELEVATION 1:100

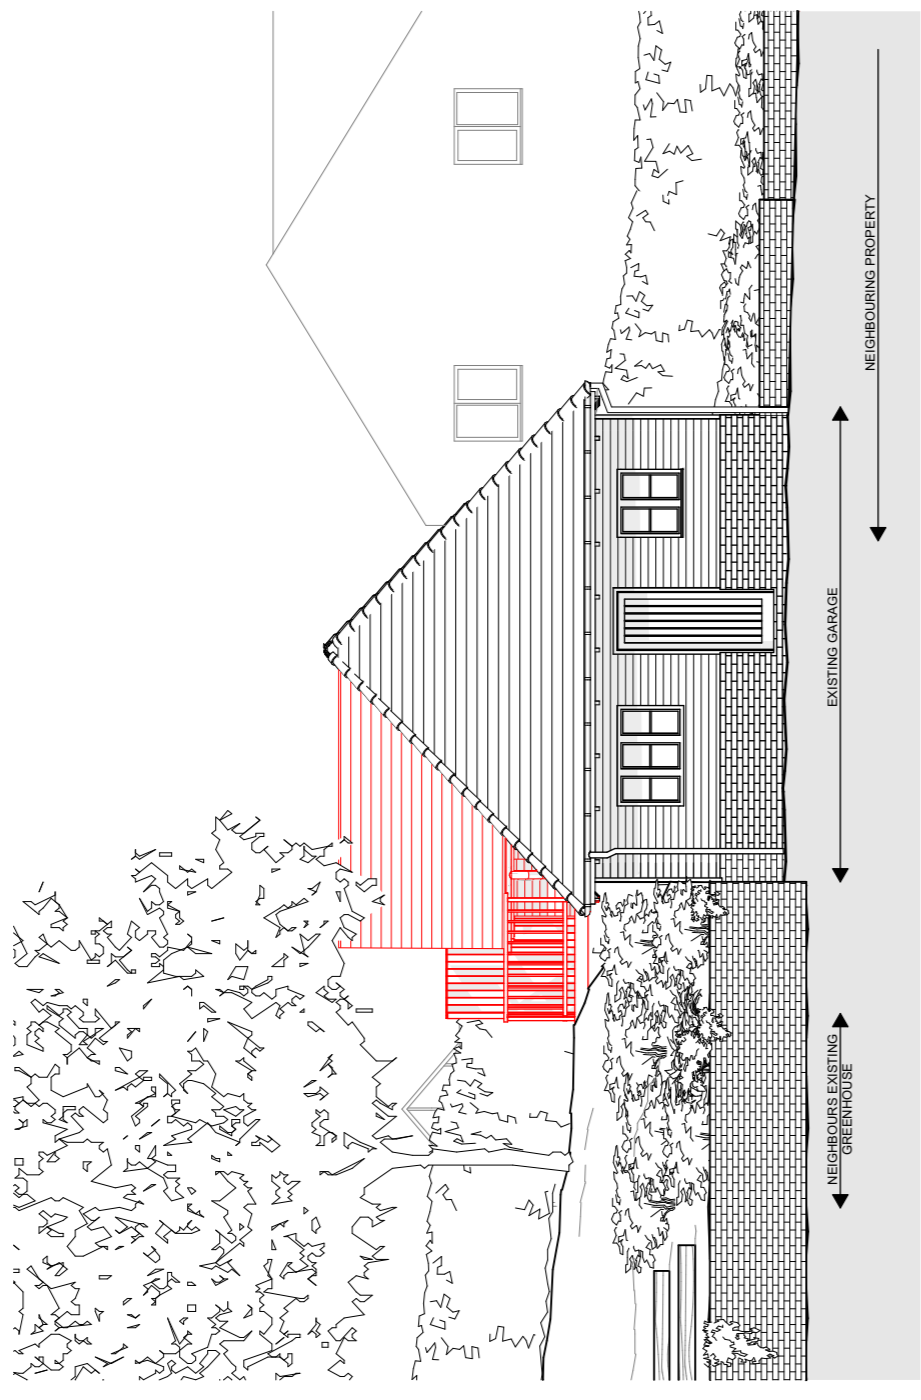


NORTH EAST ELEVATION 1:100

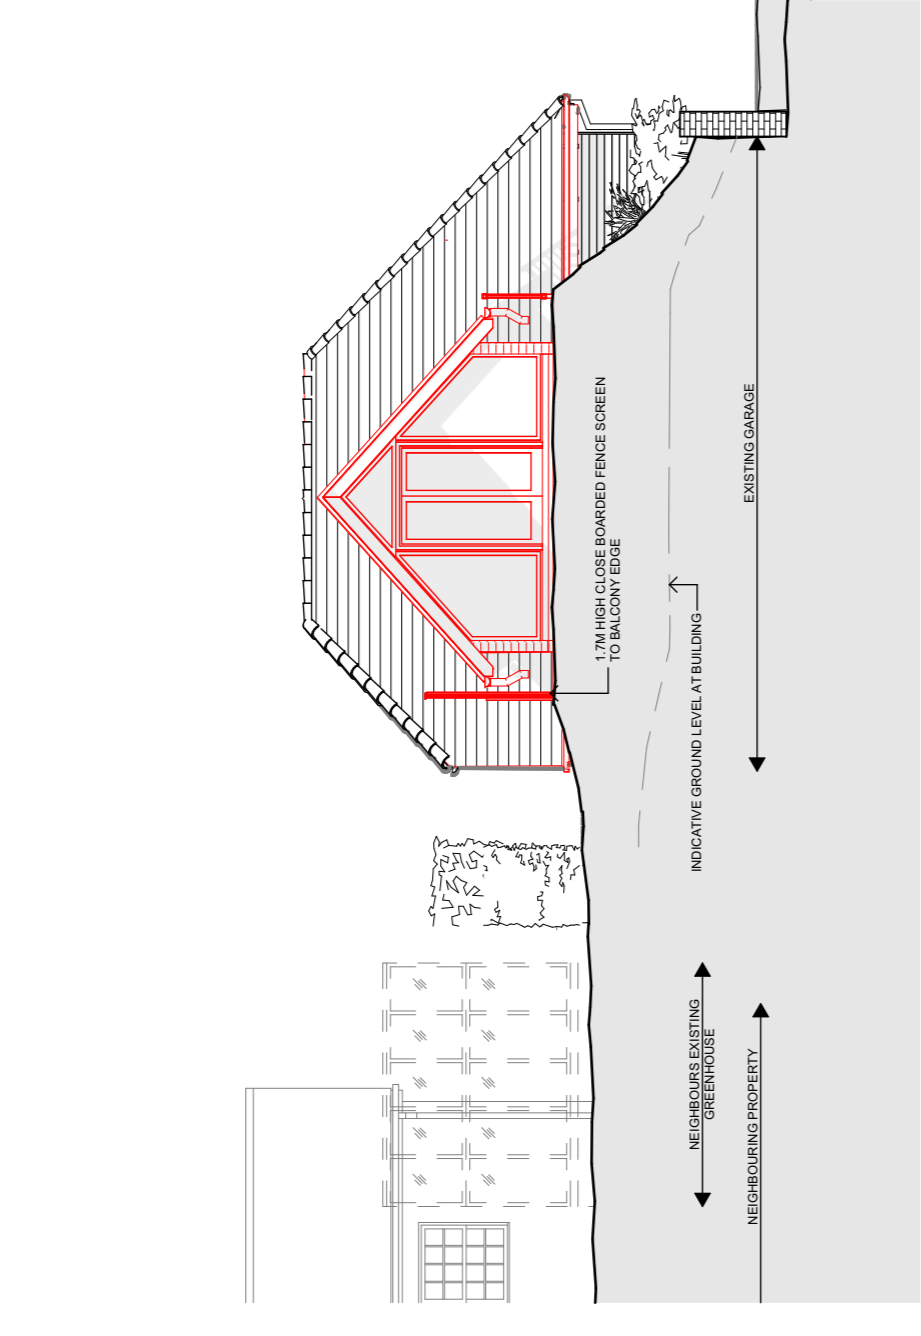


SOUTH EAST ELEVATION 1:100

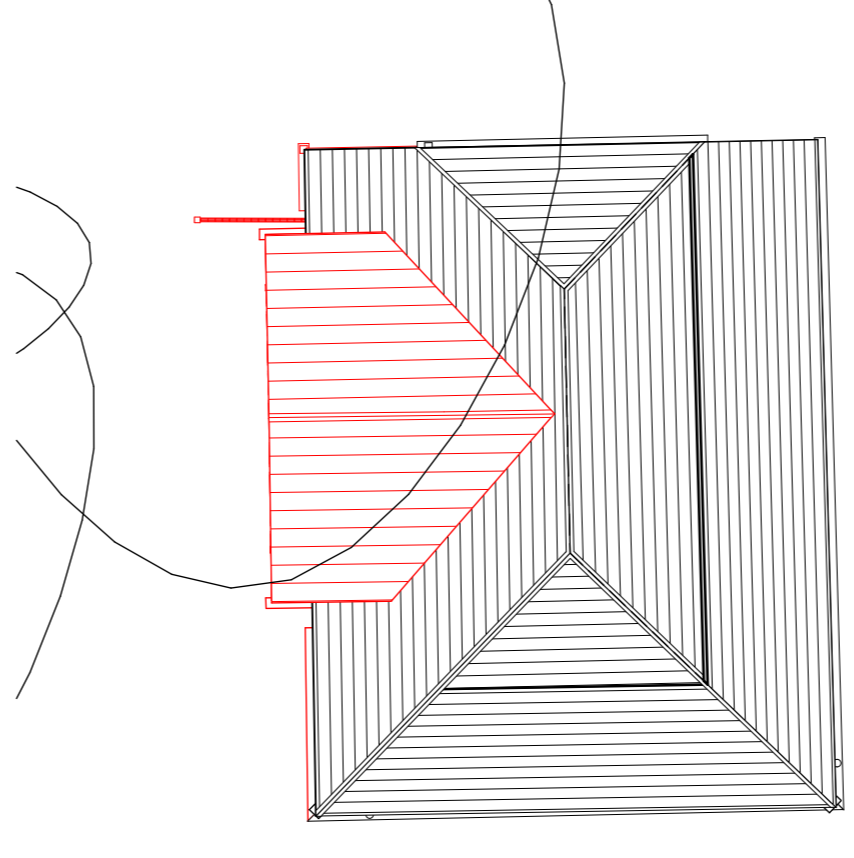

ROOF PLAN 1:100

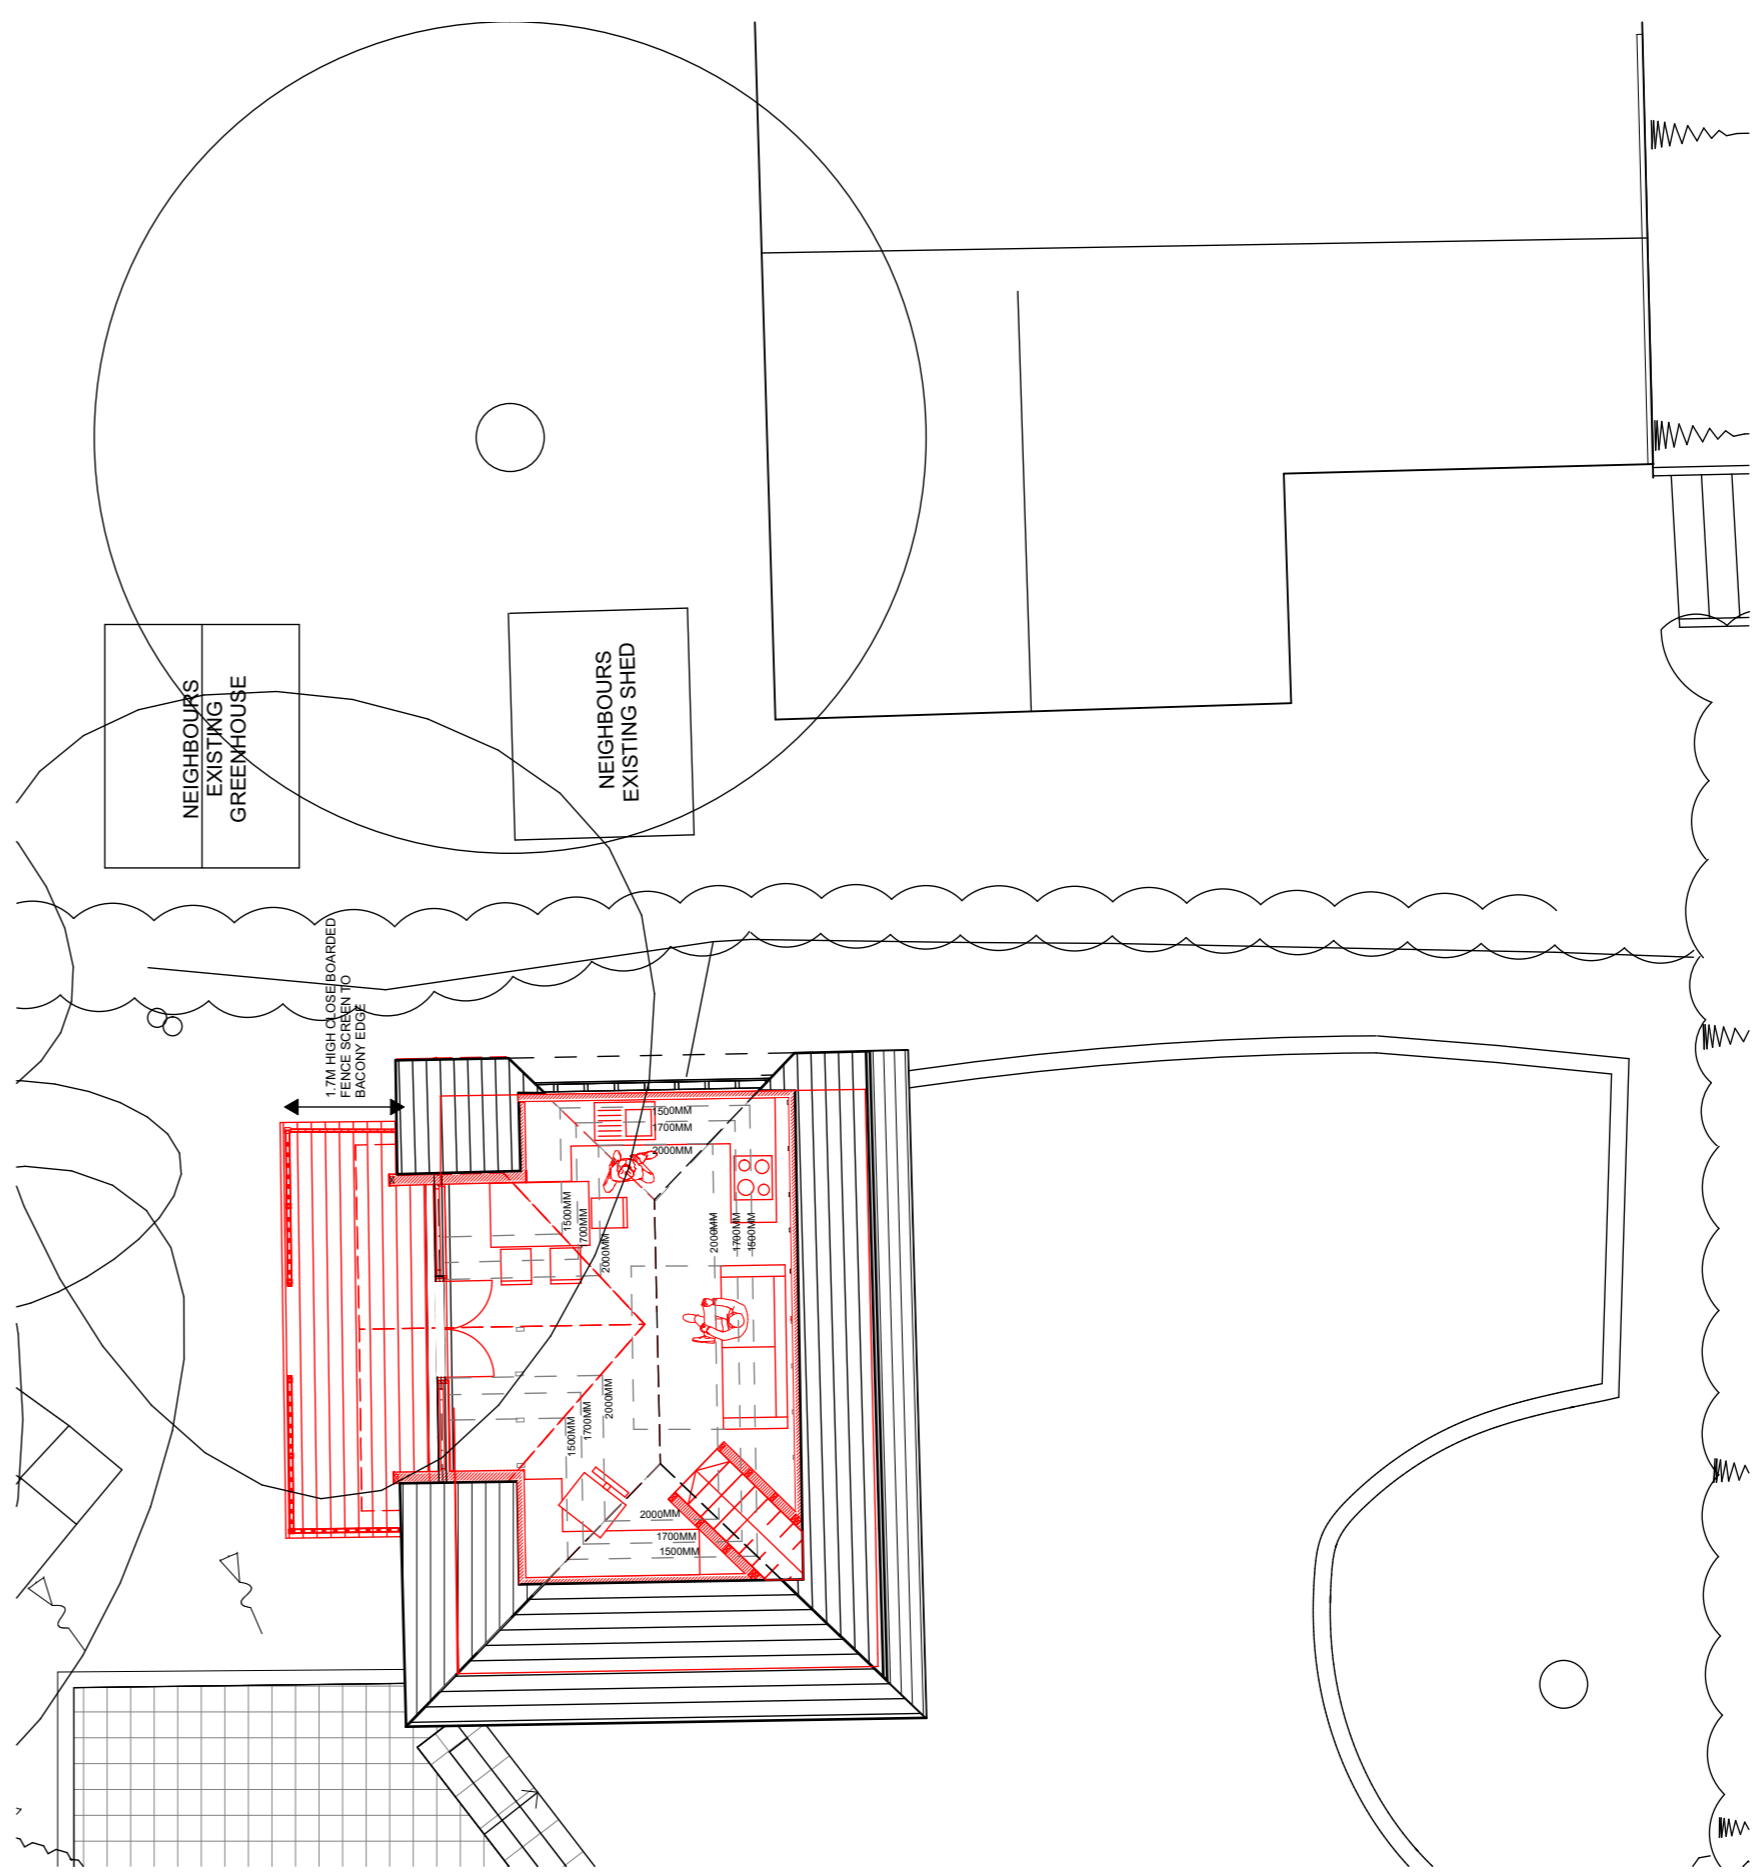

FIRST FLOOR PLAN 1:100

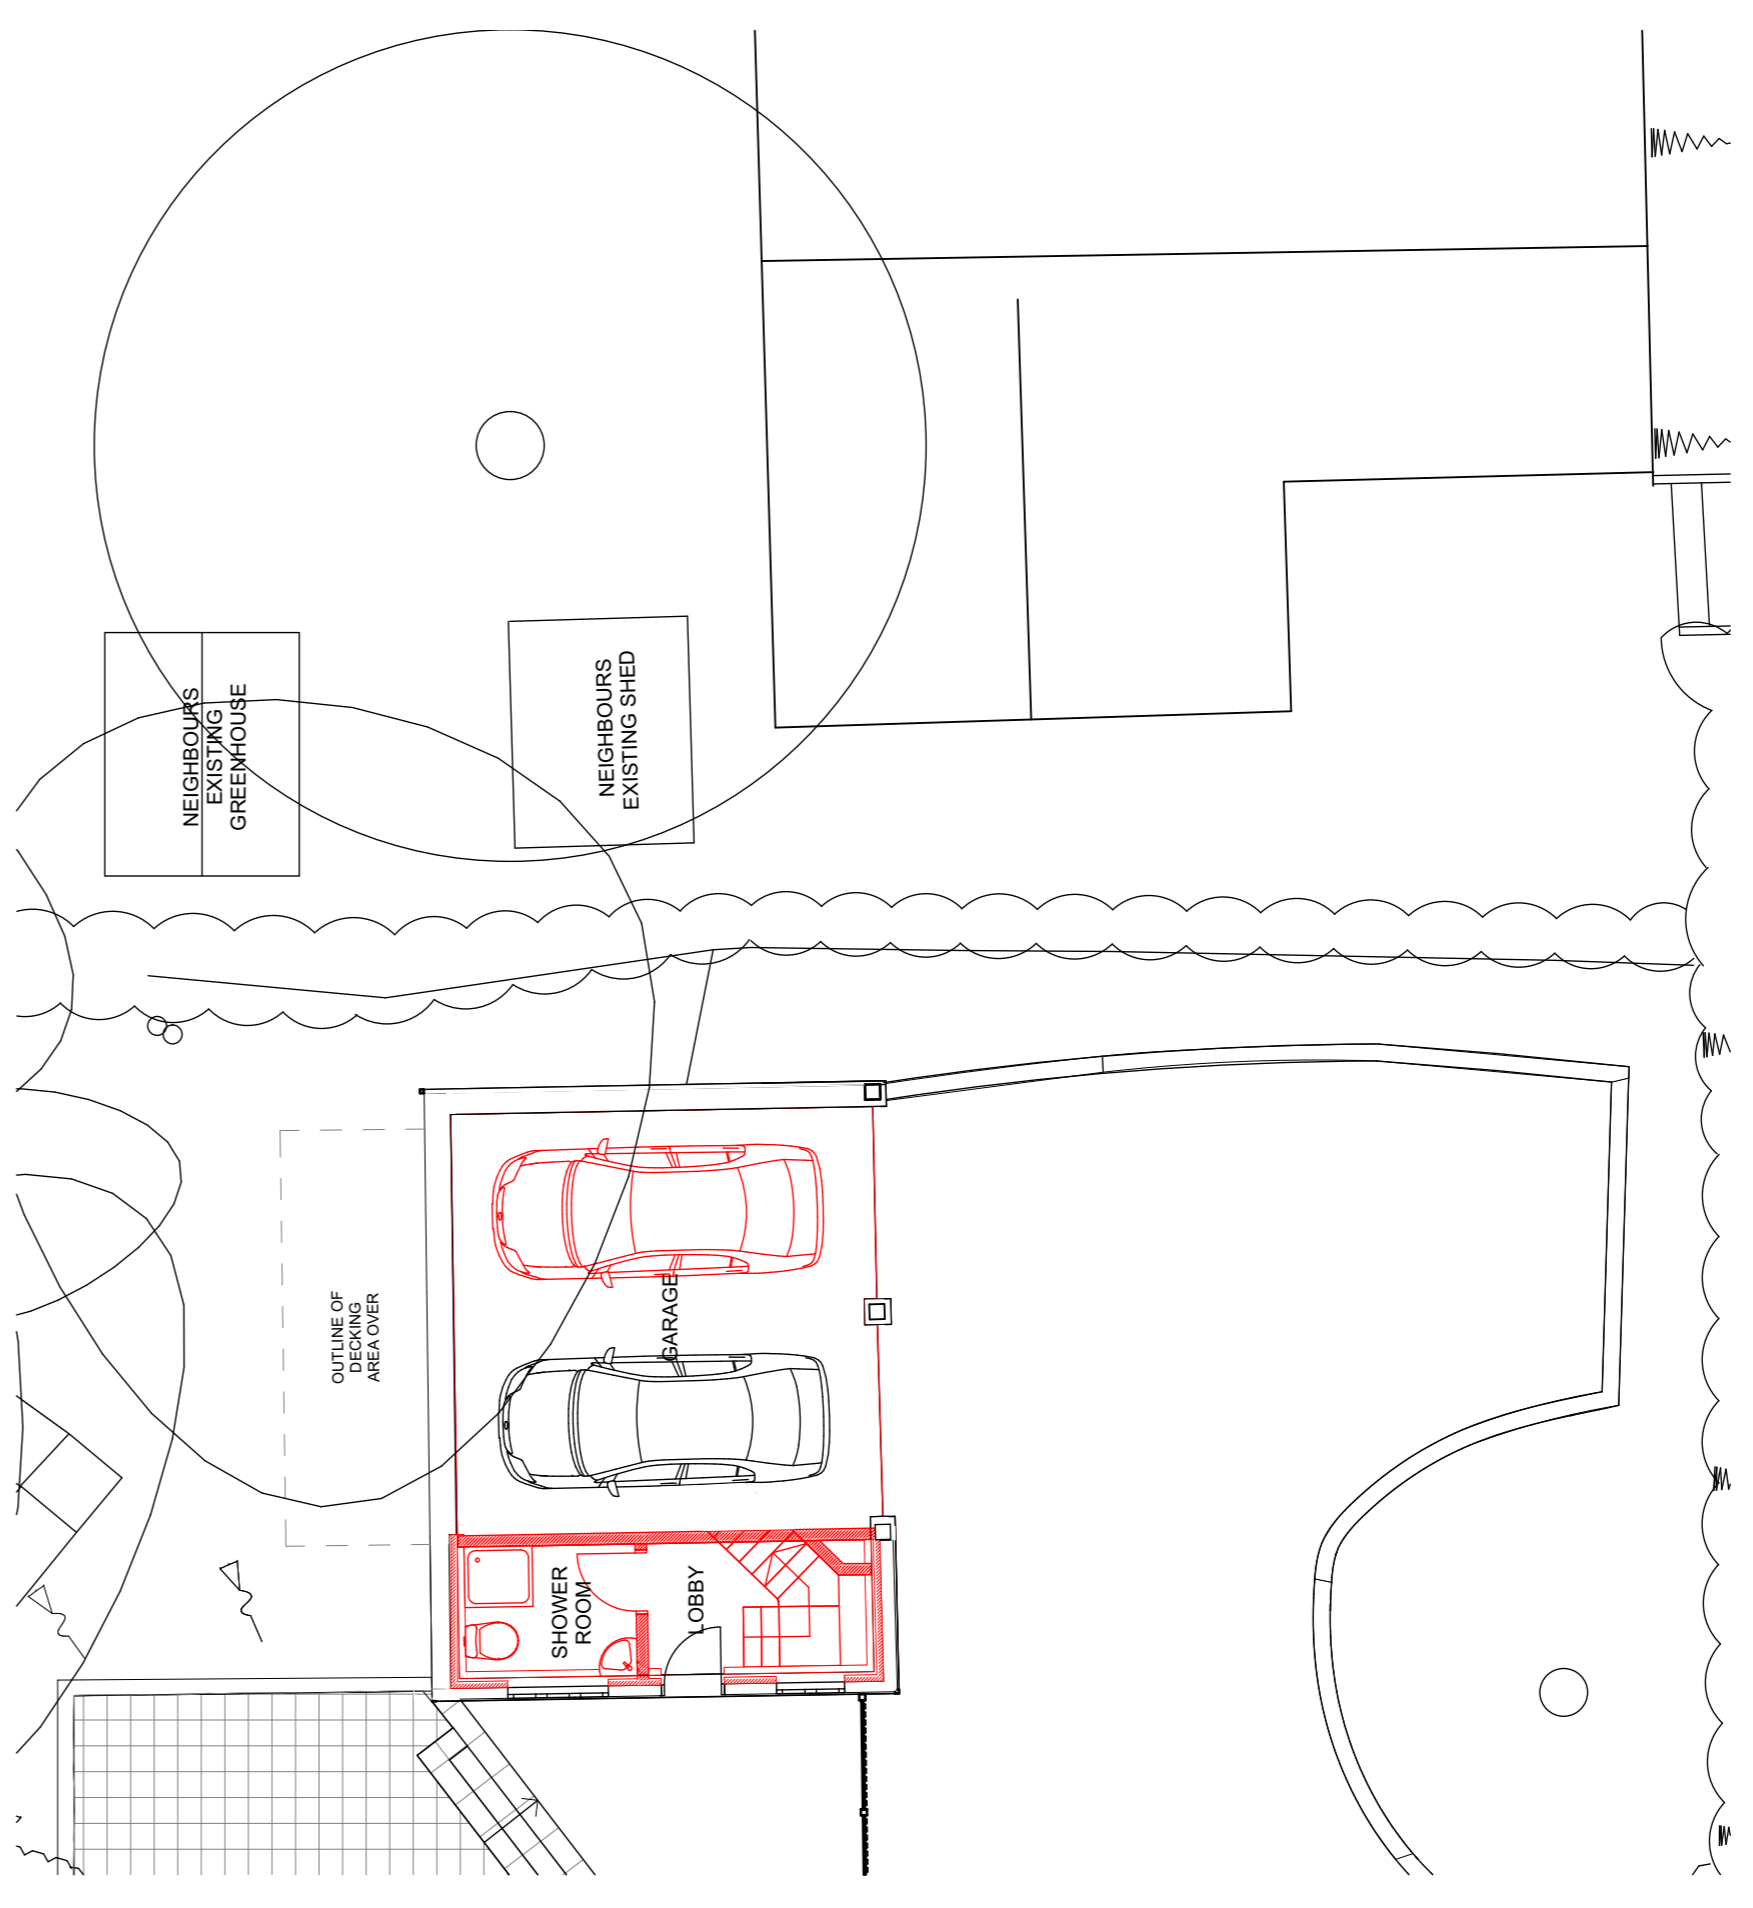

GROUND FLOOR PLAN 1:100



PROJECT TITLE
CHALK DELL GARAGE
CHALK DELL BARTON STACEY WINCHESTER

CLIENT
MR. A. NEAL

DRAWING TITLE
GARAGE AS PROPOSED

SCALES @ A1	INSTRUCTION - DWG - REV	
1:100	123456789_104_D	
WORK STAGE	ISSUE STATUS	
1 - PREPARATION & BRIEF	PLANNING	
DRAWN BY	CHECKED BY	DATE
JAS	DWS	MAY 2018
BIM ISSUE REFERENCE	ANL - SAV -	- A - 123456789_104_D

RIBA Chartered Practice