

NOTES

This document and its design content is copyright © and is the property of Savills. It may not be reproduced without their expressed permission. It shall be read in conjunction with the architect's contract documents, drawings and specifications. Do not scale from this drawing unless for Planning purposes. Figured dimensions only are to be used. All dimensions must be checked on site by the Contractor prior to commencement of any work. Discrepancies, errors or omissions to Savills prior to the commencement of any fabrication or building works. If in doubt please ASK.

REVISIONS

REV	DESCRIPTION	CHECK	DATE
A	SHED ROOF FITCH & DOOR	DWS	JUN 2018
B	ADDITIONAL CONTEXT ADDED	JS	JULY 2018
C	RIDGE HEIGHT LOWERED, DECKING REDUCED, CONTEXT ADDED	DWS	AUG 2018

HEALTH, SAFETY & ENVIRONMENTAL INFO.

In addition to the hazard risks normally associated with the types of work detailed on this drawing take note of the below. It is assumed that all works on this drawing are to be carried out in accordance with current working, where appropriate, to an appropriate method statement.

RED LIST	AMBER LIST	GREEN LIST

NORTH POINT, SCALE BARS & CDM 2015

Used to warn of significant design risks and site hazards


Used to avoid or prevent a particular action

Used to encourage a particular action


Used to convey site specific information

Scale in Metres: 0 1 2 3 4 5


1:100

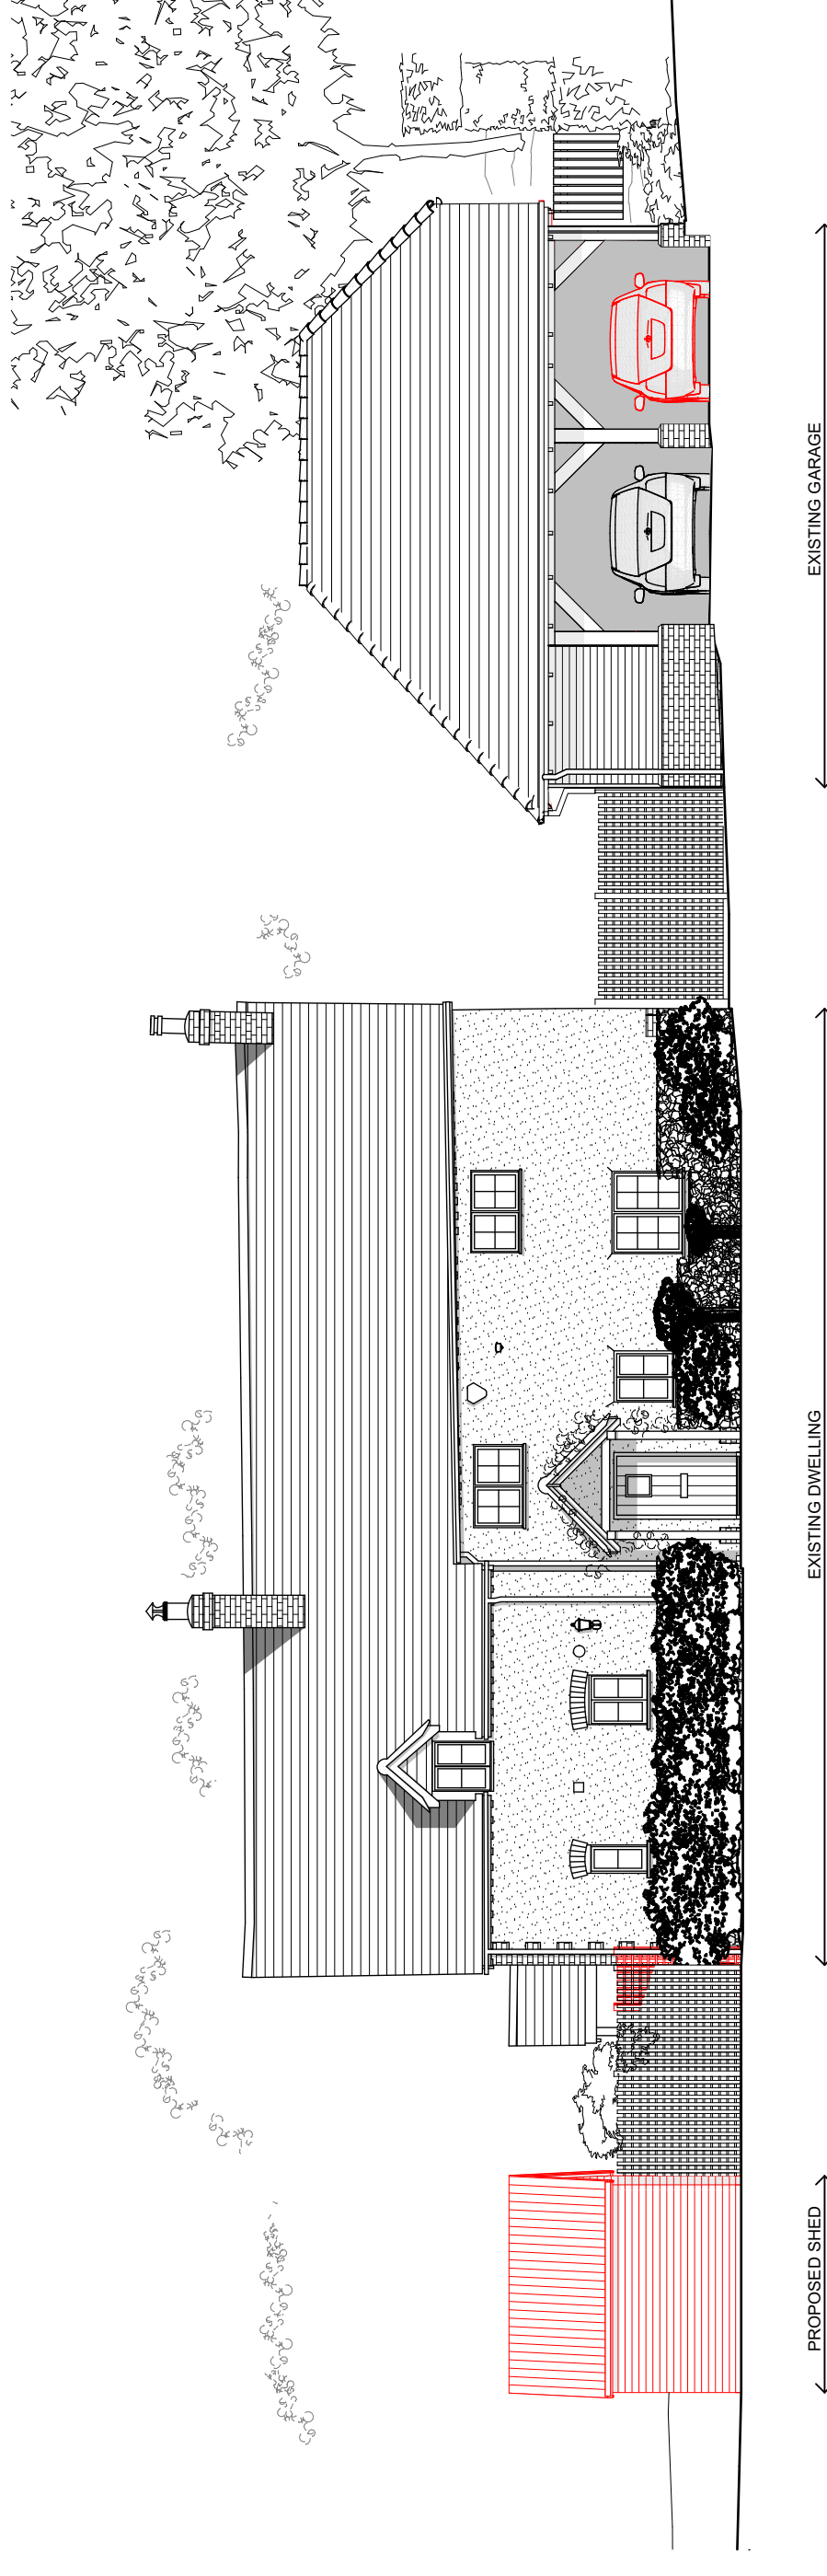


NORTH WEST ELEVATION

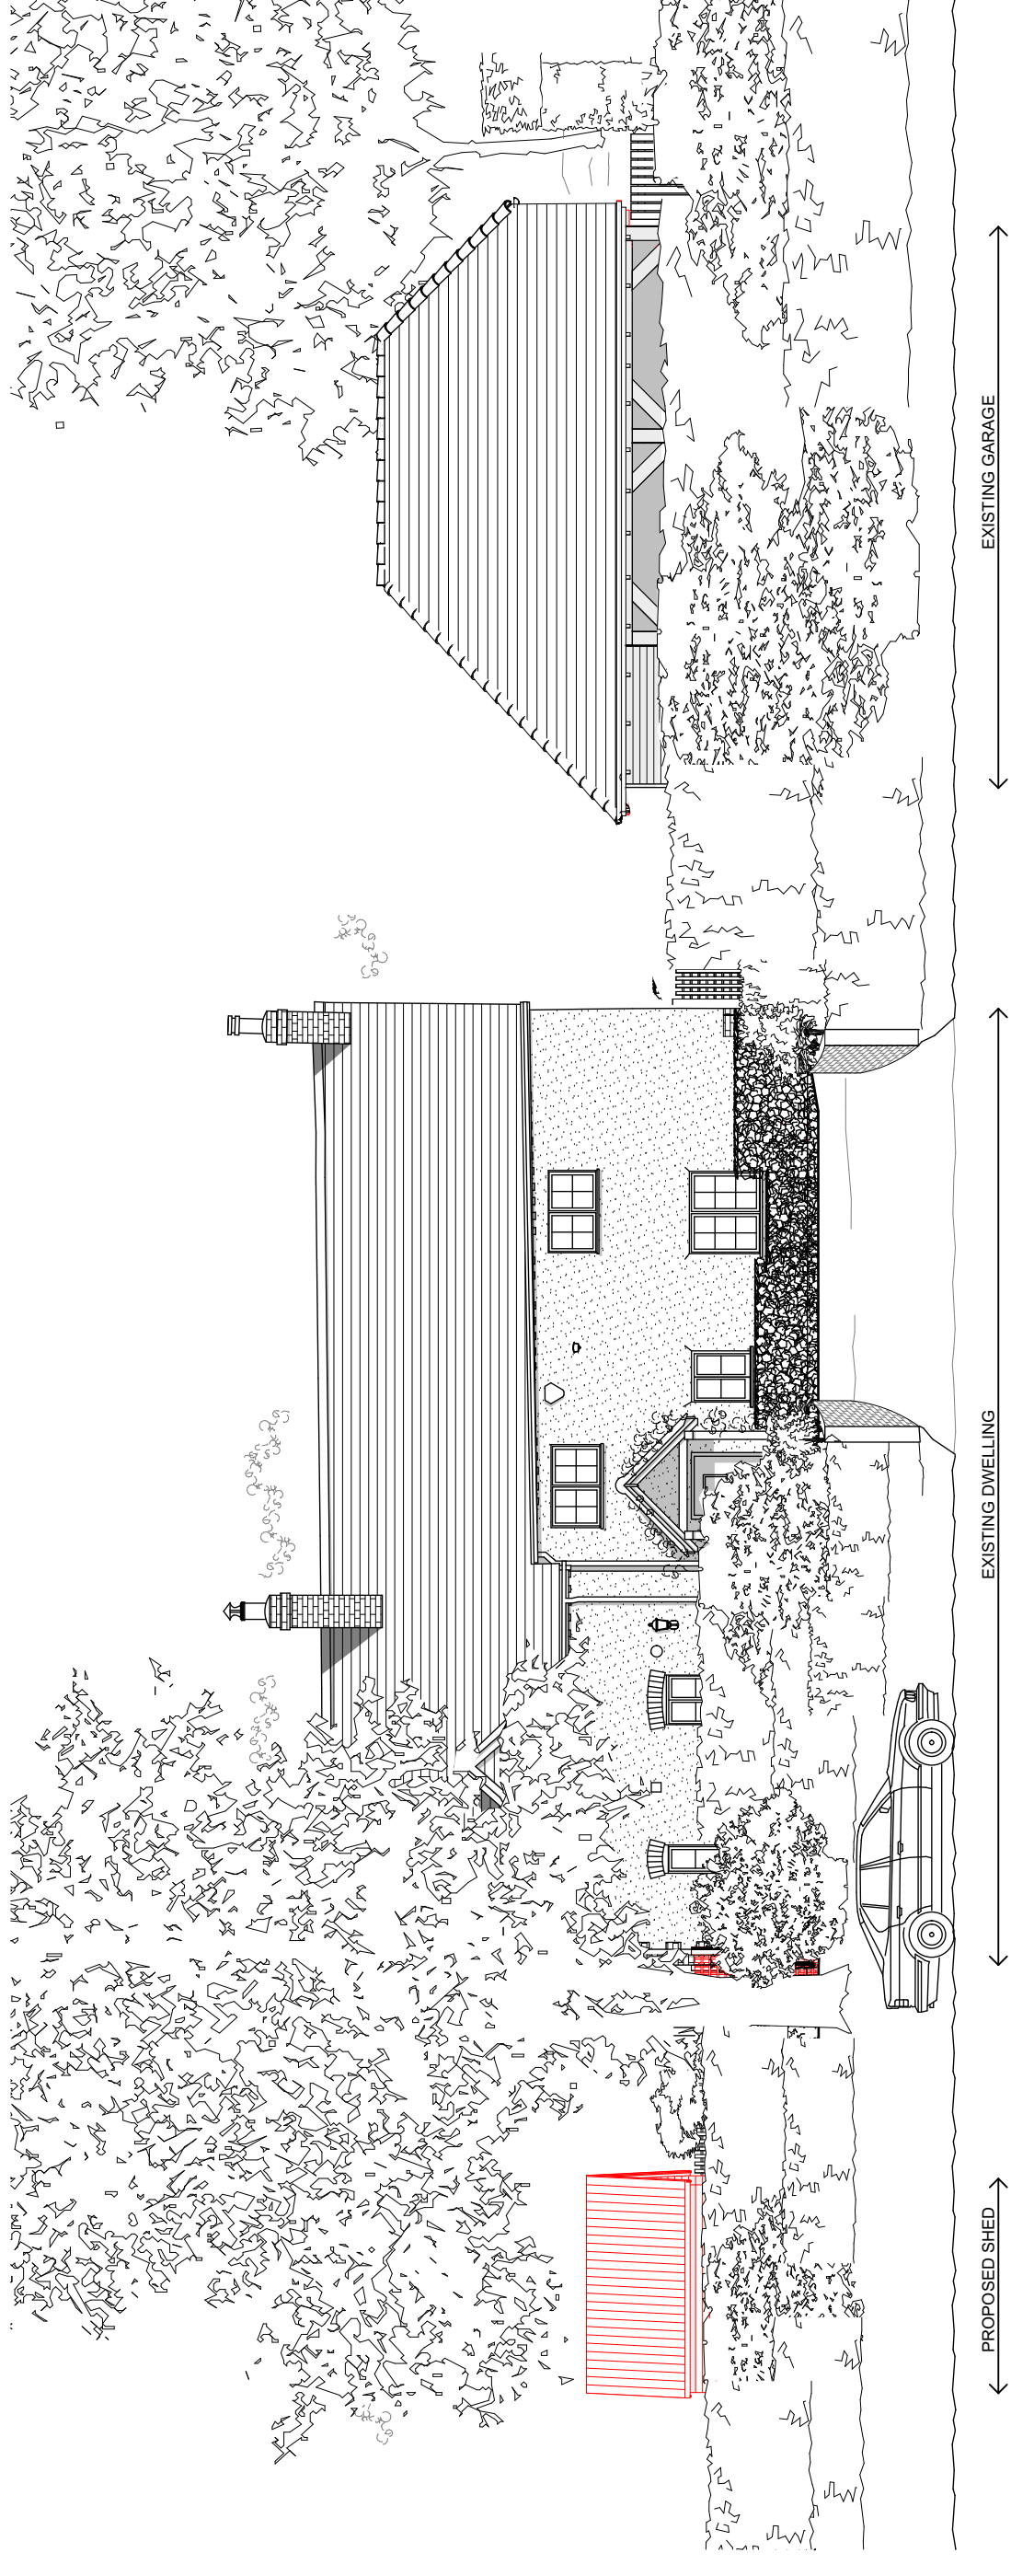

1:100

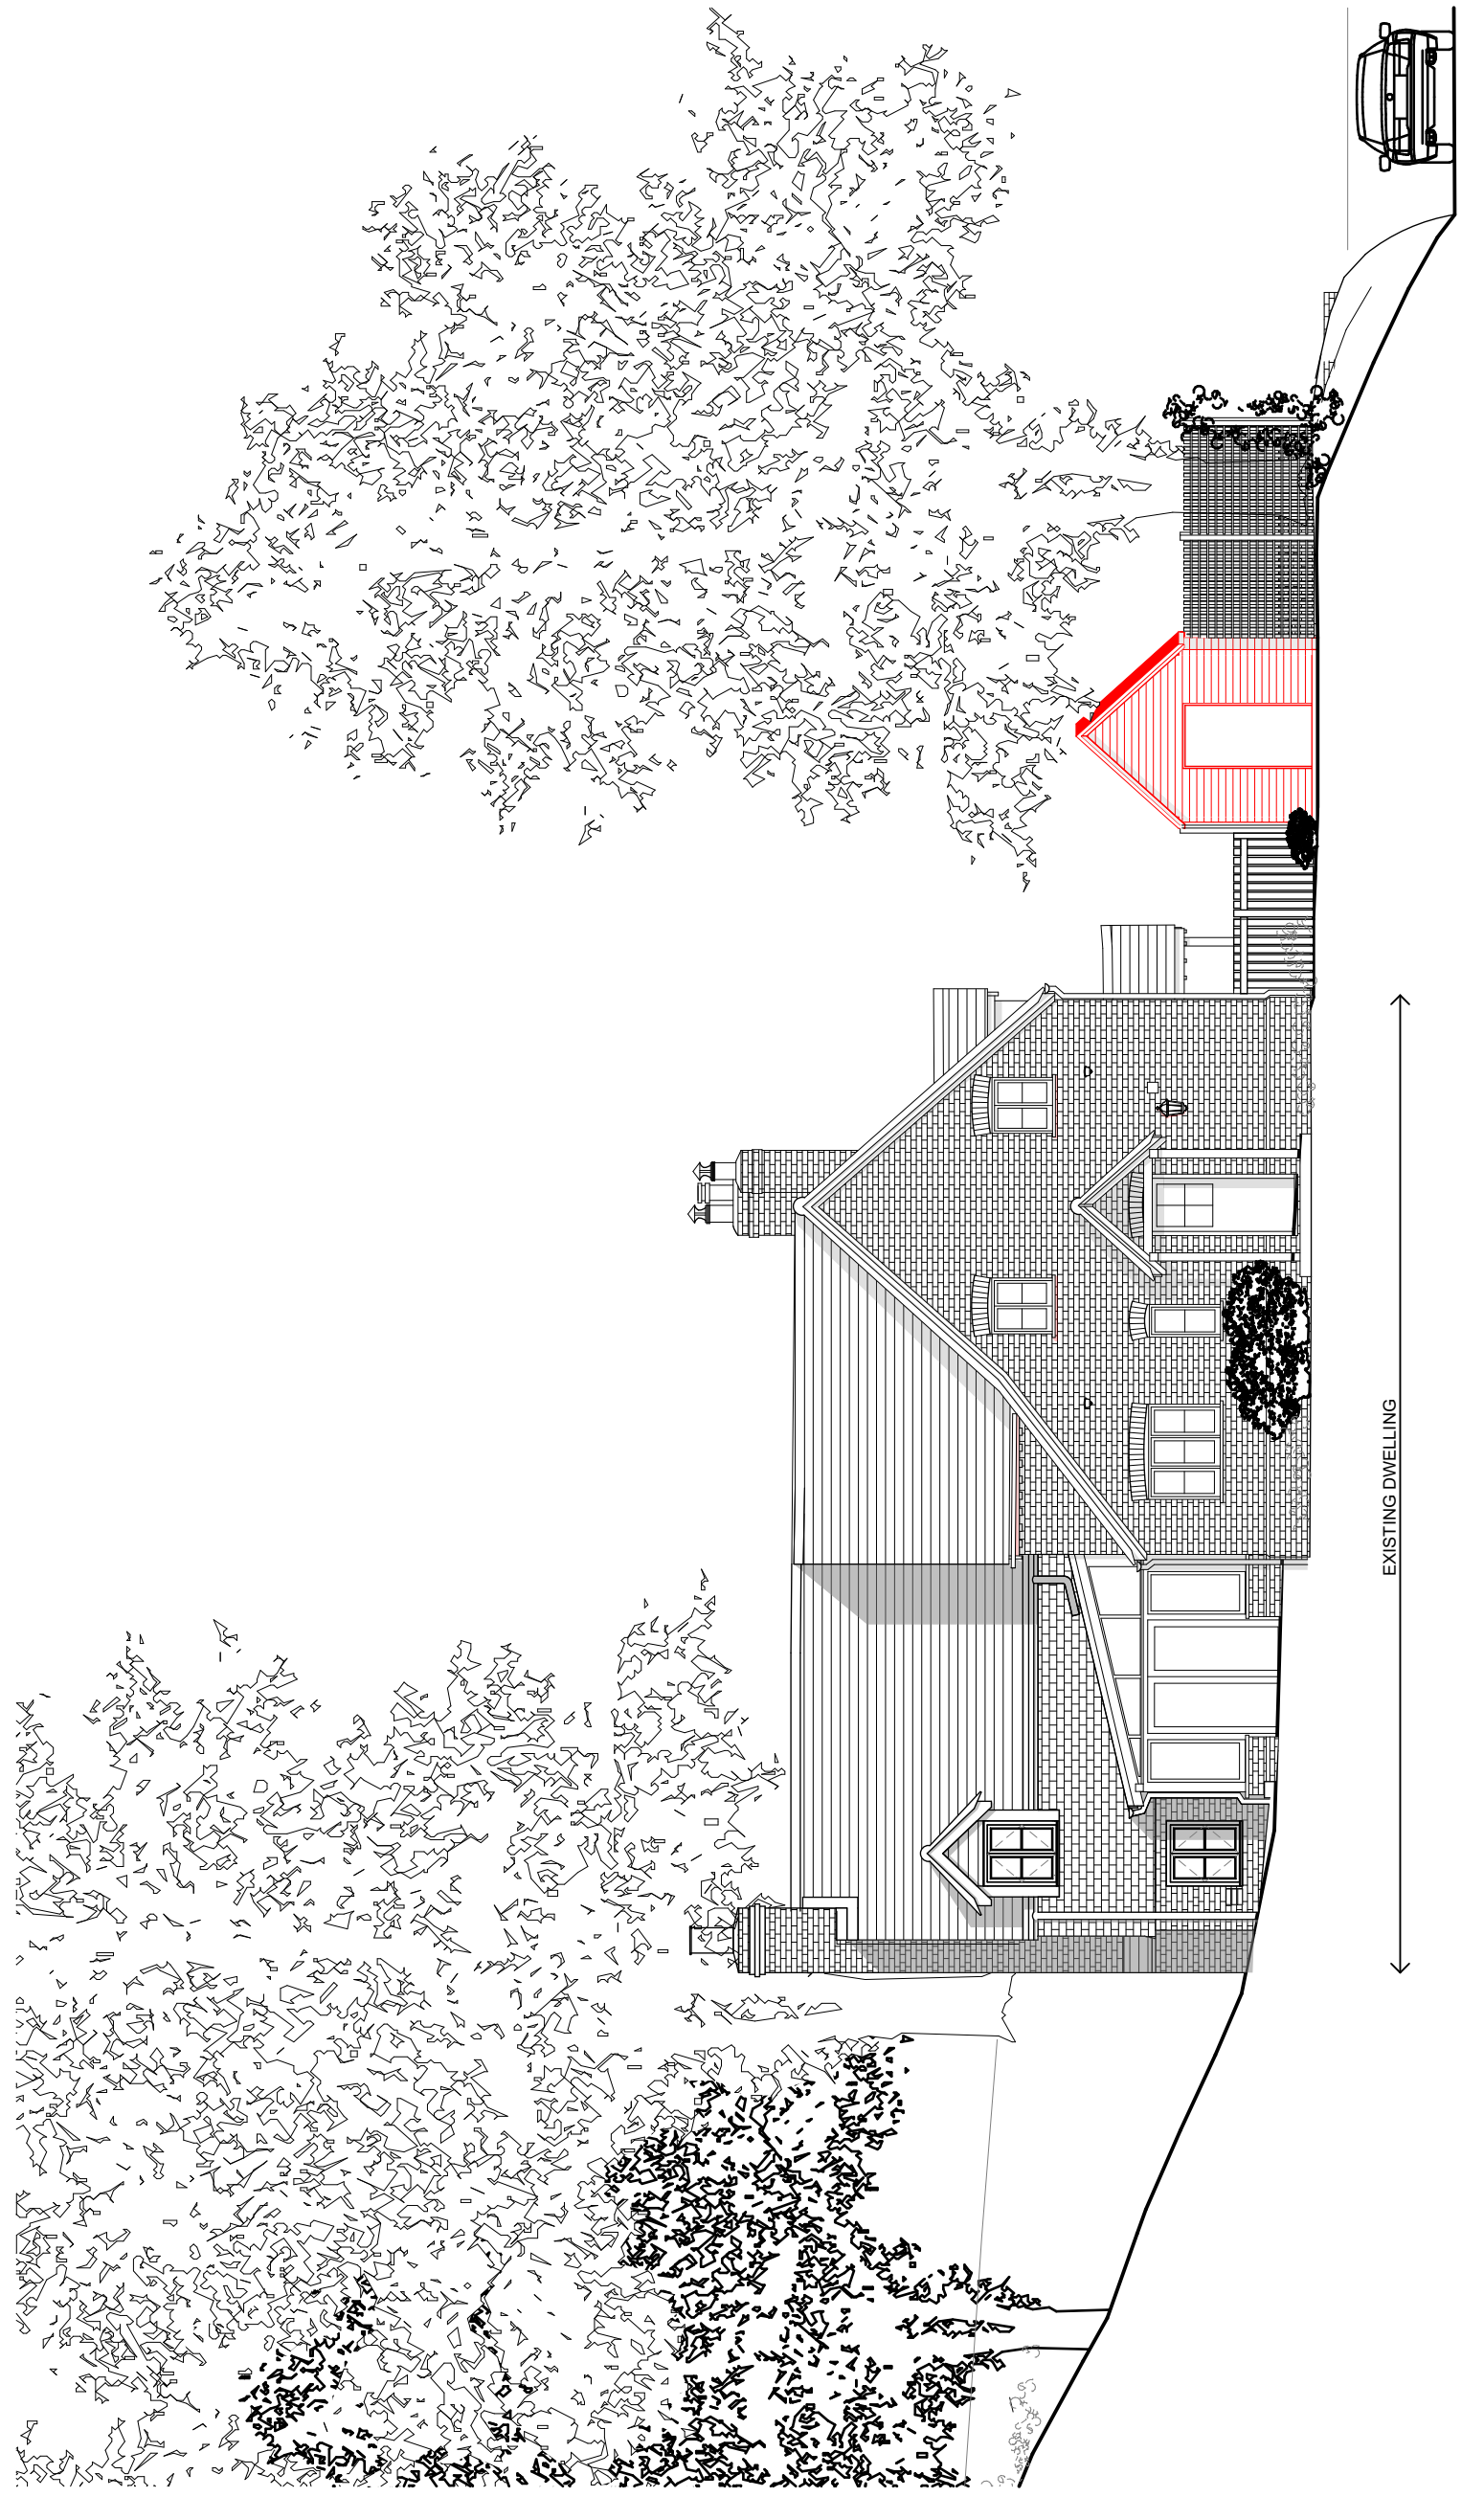

NORTH EAST ELEVATION

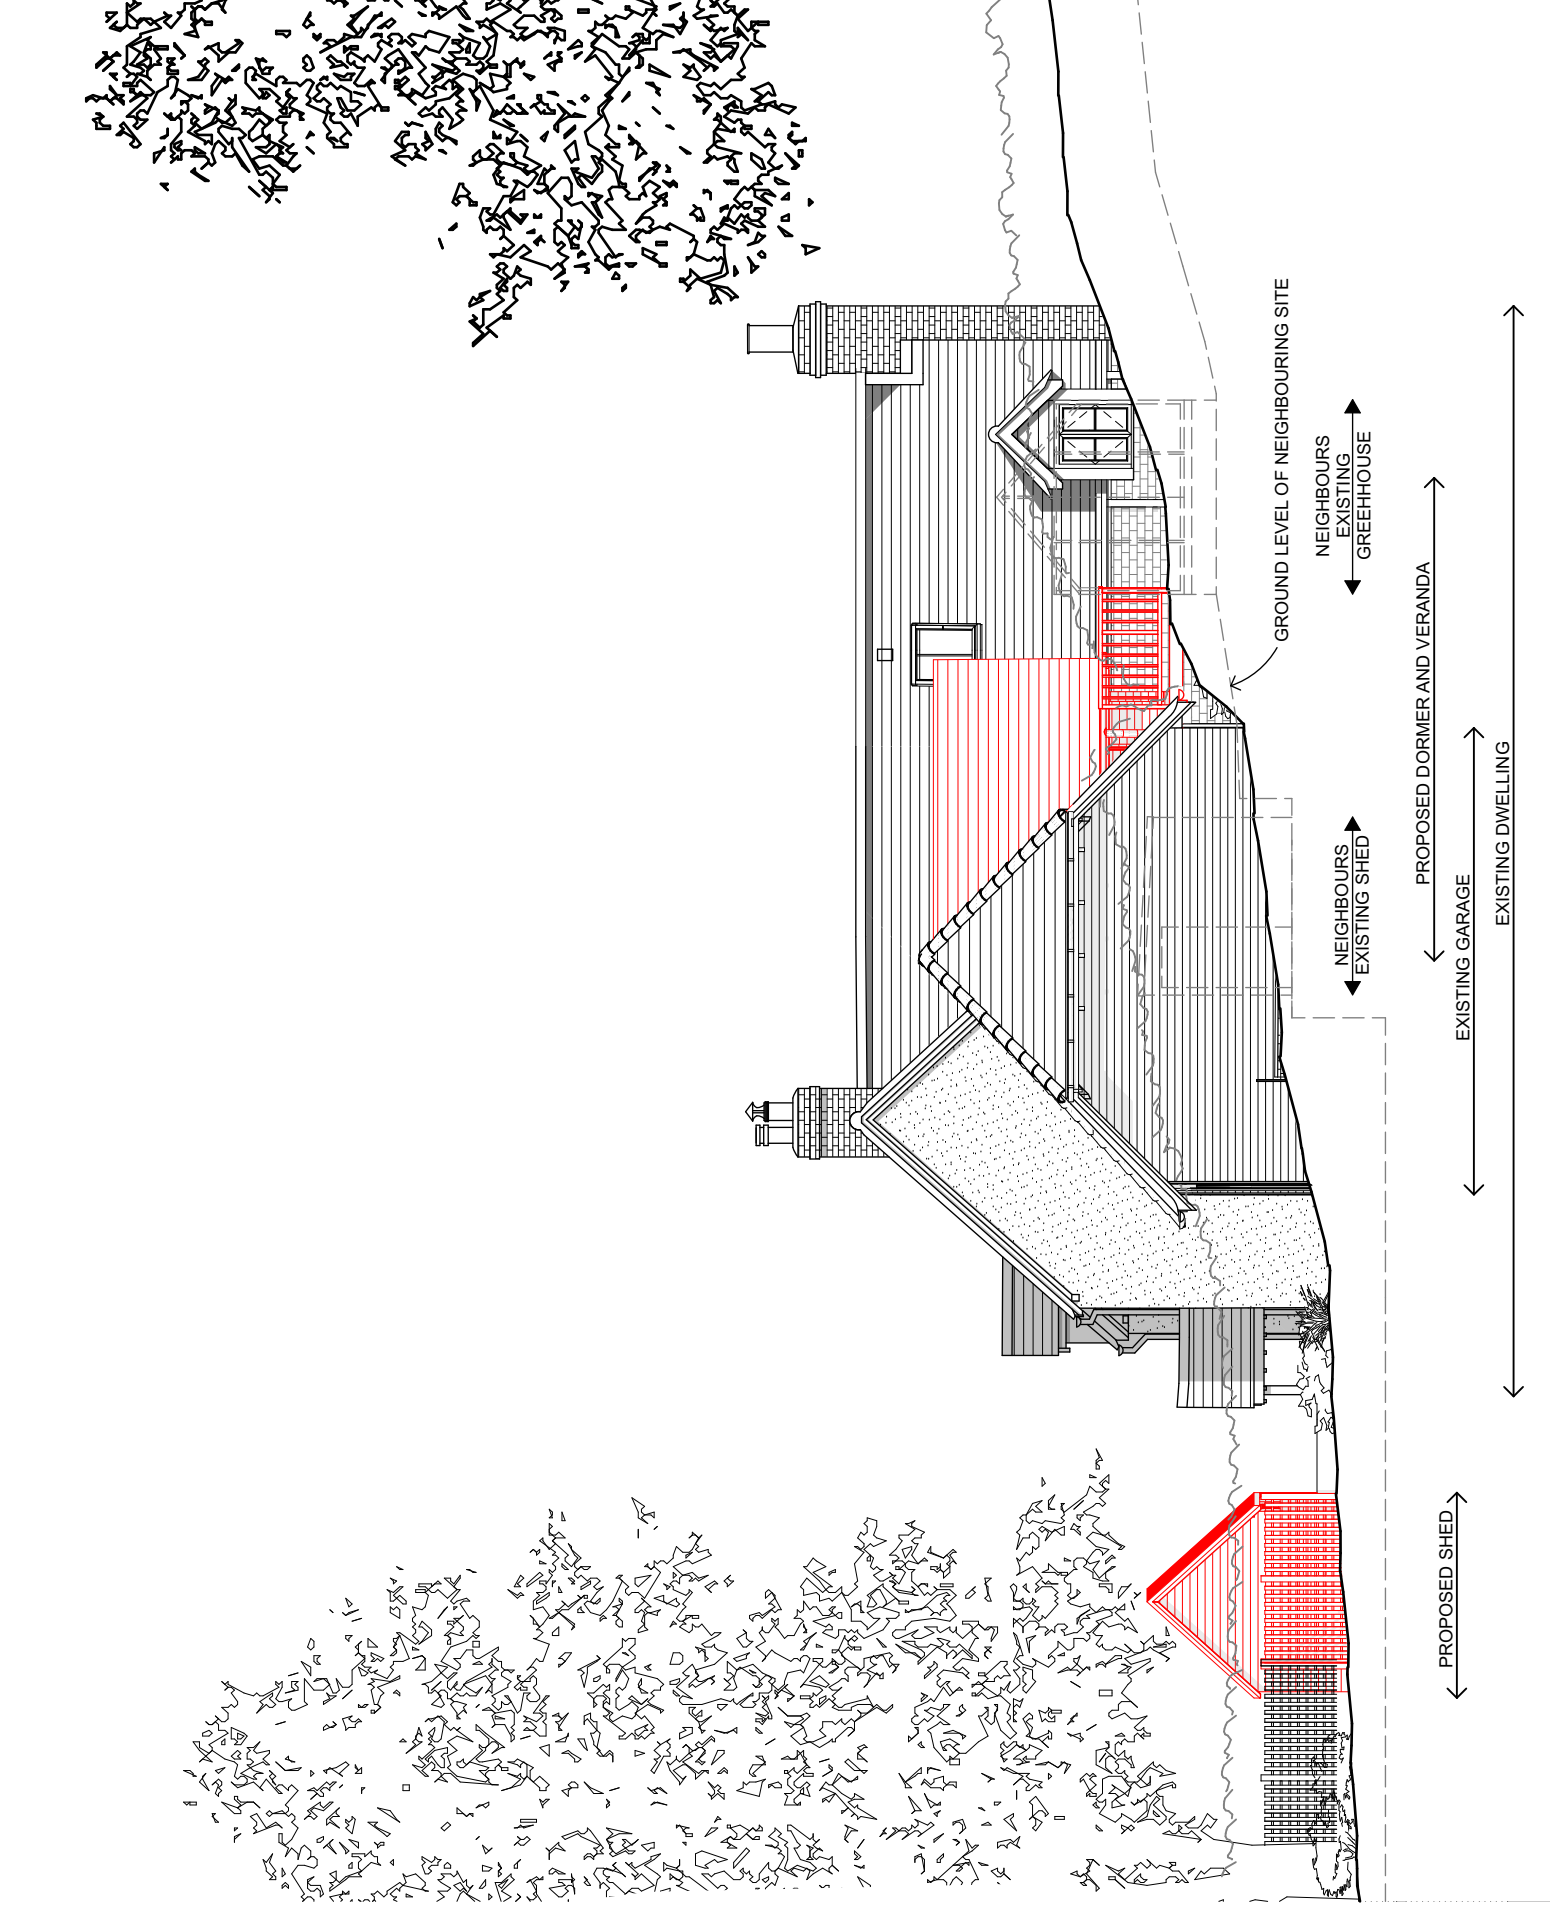

SOUTH WEST ELEVATION



PROJECT TITLE
CHALK DELL GARAGE
CHALK DELL BARTON STACEY WINCHESTER

CLIENT
MR. A. NEAL

DRAWING TITLE
PROPOSED SITE SECTION

SCALES @ A1
1:100

INSTRUCTION, DWG. REV
123456789, 109, C

WORK STAGE
1 - PREPARATION & BRIEF

ISSUE STATUS
PLANNING

DRAWN BY
JAS

CHECKED BY
DWS

DATE
MAY 2018

BIM ISSUE REFERENCE
ANL - SAV - - A-123456789_109_C

RIBA
Chartered Practice