



EXISTING SITE PLAN

1:200

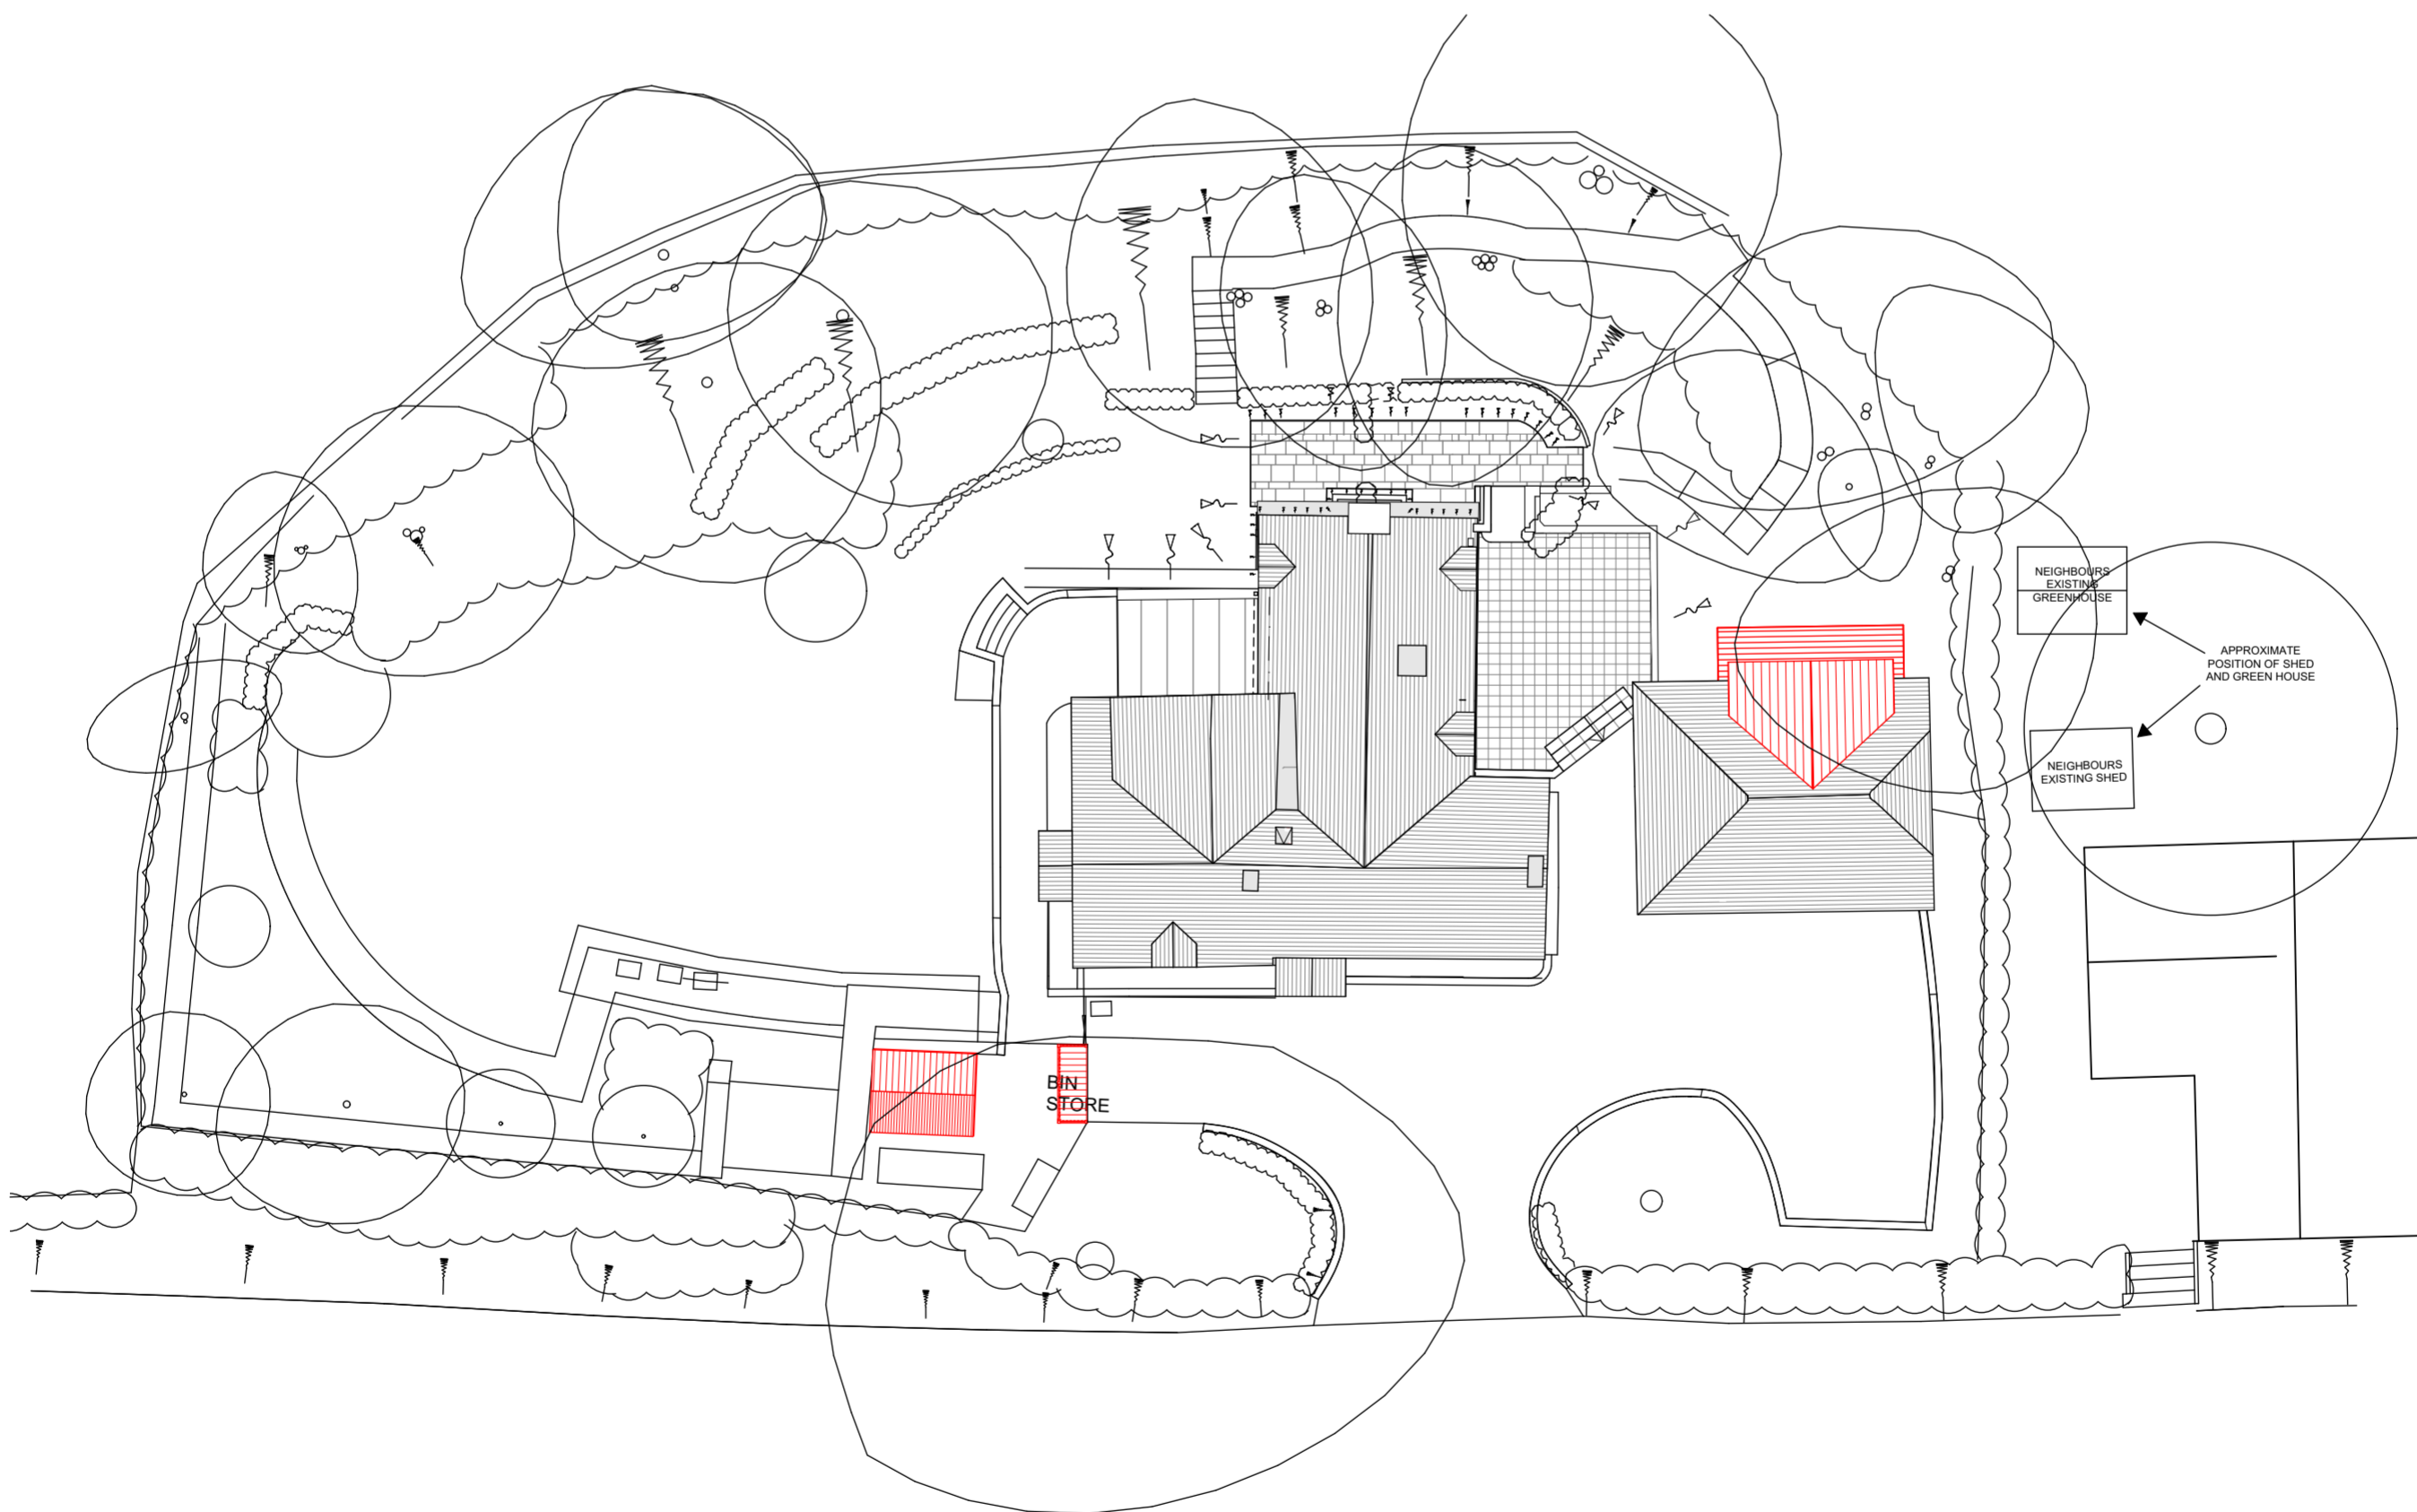

PROPOSED SITE PLAN

1:200

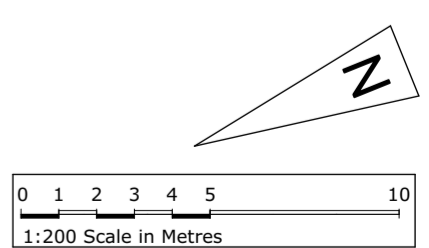

NOTES
This document and its design content is copyright © and is the property of Savills. It may not be reproduced without their expressed permission. It shall be read in conjunction with all other associated project information including models, specifications, schedules and related consultants drawings and documentation. Do not scale from this drawing unless for Planning purposes. Figured dimensions only are to be used. All dimensions must be checked on site by the Contractor prior to the commencement of any fabrication or building works. Immediately report any discrepancies, errors or omissions to Savills prior to the commencement of any fabrication or building works. If in doubt please ASK.

RIBA 
Chartered Practice

1 Jewry Street, Winchester,
Hampshire, SO23 8RZ
t: 01962 857413 f: 01962 857401
e: obs.winchester@savills.com
www.savills.co.uk

REV	DESCRIPTION	BY	CHECK	DATE
A	SHED ROOF & BIN STORE LOCATION	GP	DWS	JUN 2018
B	DECKING AREA ADDED TO PROPOSED SITE PLAN	JS	DWS	JULY 2018
C	SHED BASE AMENDED AND ADDITIONAL CONTEXT ADDED	JS	DWS	JULY 2018
D	RIDGE HEIGHT LOWERED, DECKING REDUCED, CONTEXT ADDED	JS	DWS	AUG 2018

DRAWN BY JAS	CHECKED BY DWS
DATE MAY 2018	

WORK STAGE 1-PREPARATION & BRIEF	ISSUE STATUS PLANNING
--	---------------------------------

PROJECT TITLE CHALK DELL GARAGE CHALK DELL BARTON STACEY WINCHESTER CLIENT MR A. NEAL

DRAWING TITLE EXISTING AND PROPOSED SITE PLAN
INSTRUCTION_DWG_REV 123456789_102_D
BIM ISSUE REFERENCE ANL -SAV - - - -A-123456789_102_D

SCALES @ A2 1:200

