


TEST VALLEY BOUGH COUNCIL
PLANNING & BUILDING SERVICE
Application No. 11/01025/F
Rec'd 10 MAY 2011
Decision



Existing Block Plan Scale 1 to 500



Proposed Block Plan Scale 1 to 500

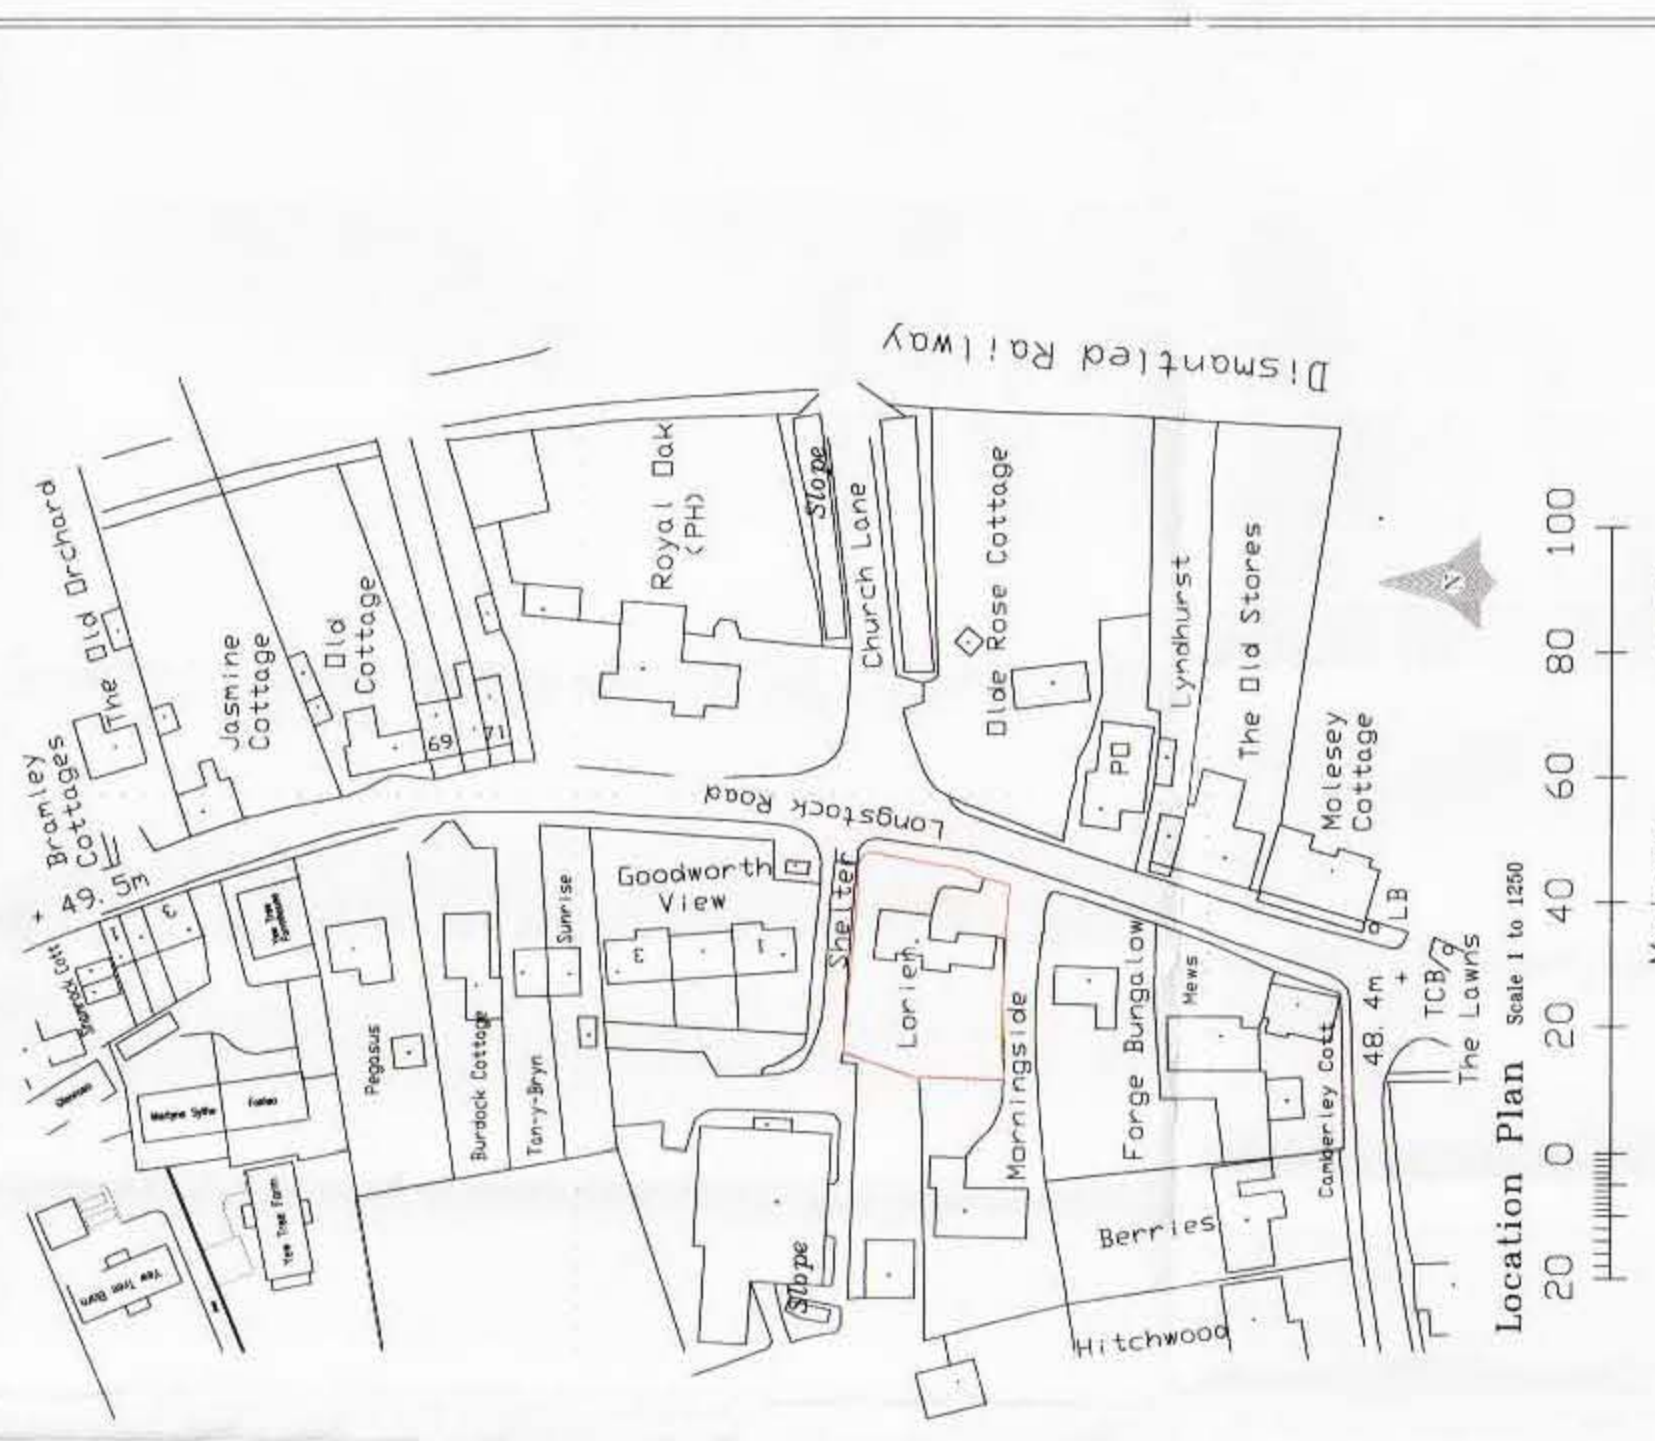

Location Plan Scale 1 to 1250




Metres




Proposed Dwelling at
Lorien, Goodworth Clatford
Scale 1 TO 100
Date May 11
Drawn By DL/JL



ELEVATIONS ALONG LONGSTOCK ROAD

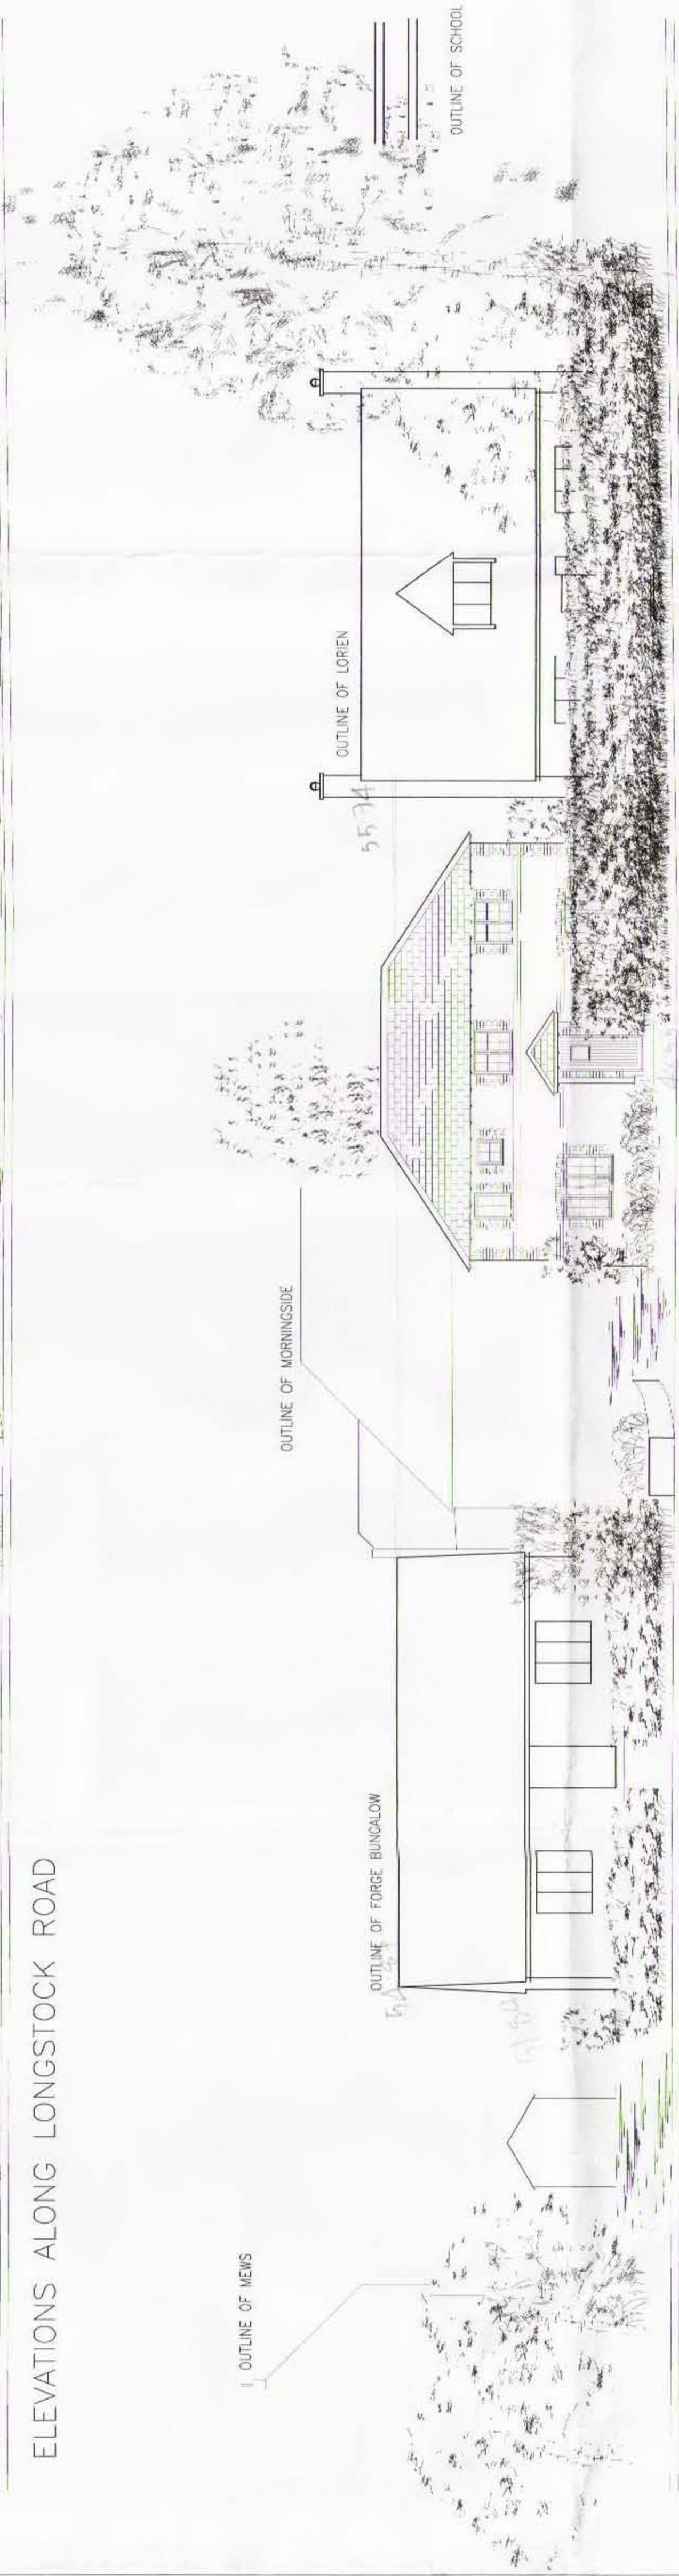

ELEVATIONS ALONG LONGSTOCK ROAD PROPOSED

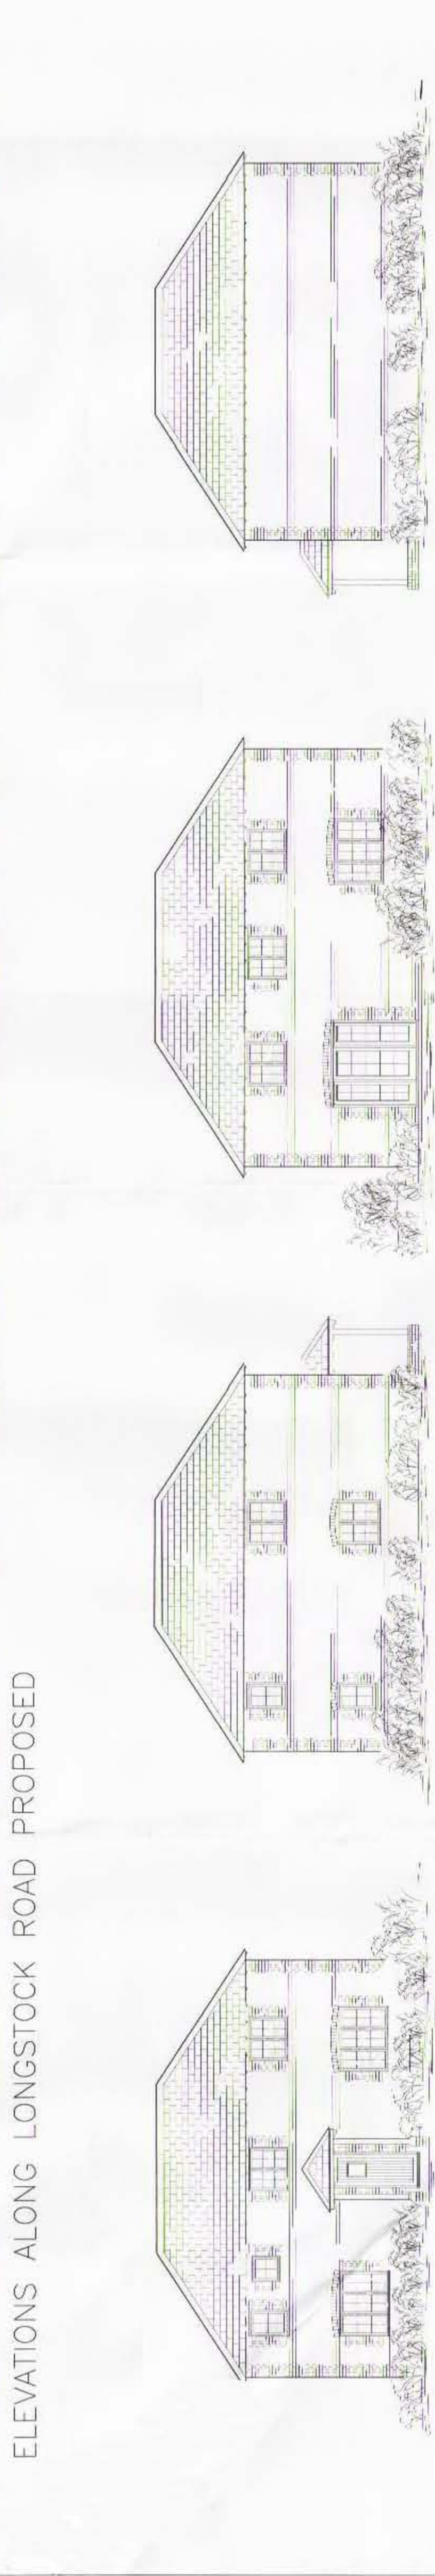


East Elevation

South Elevation

West Elevation


North Elevation

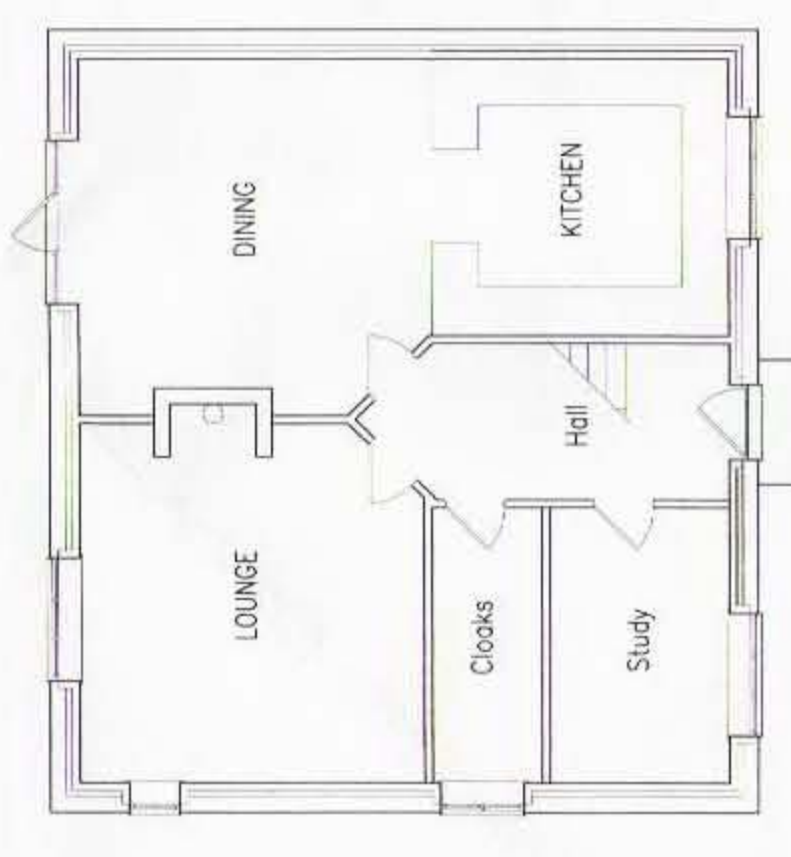

Ground Floor Plan



First Floor Plan

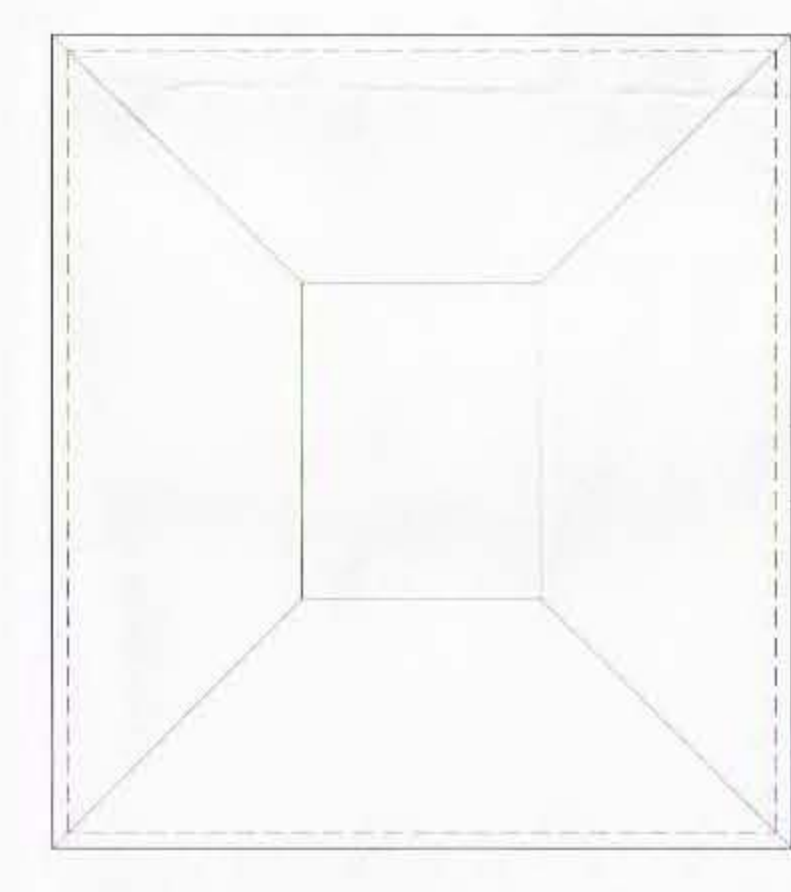

Roof Plan