




East Elevation

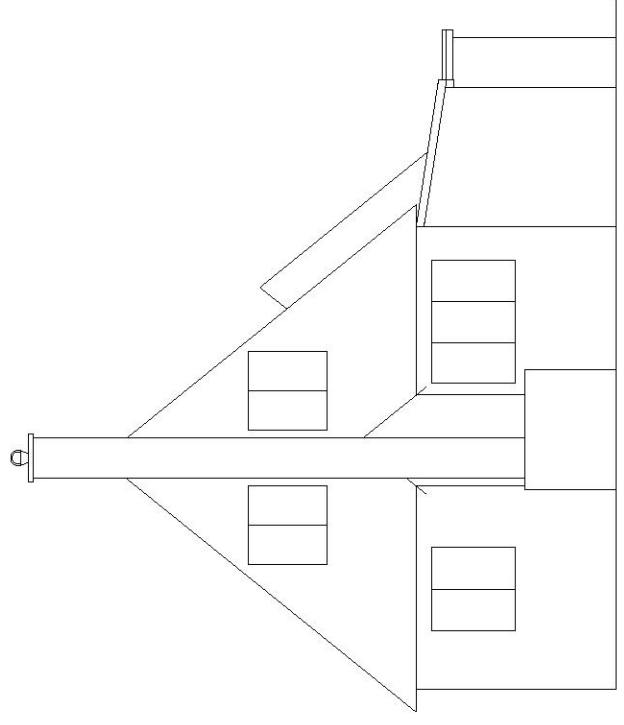


North Elevation

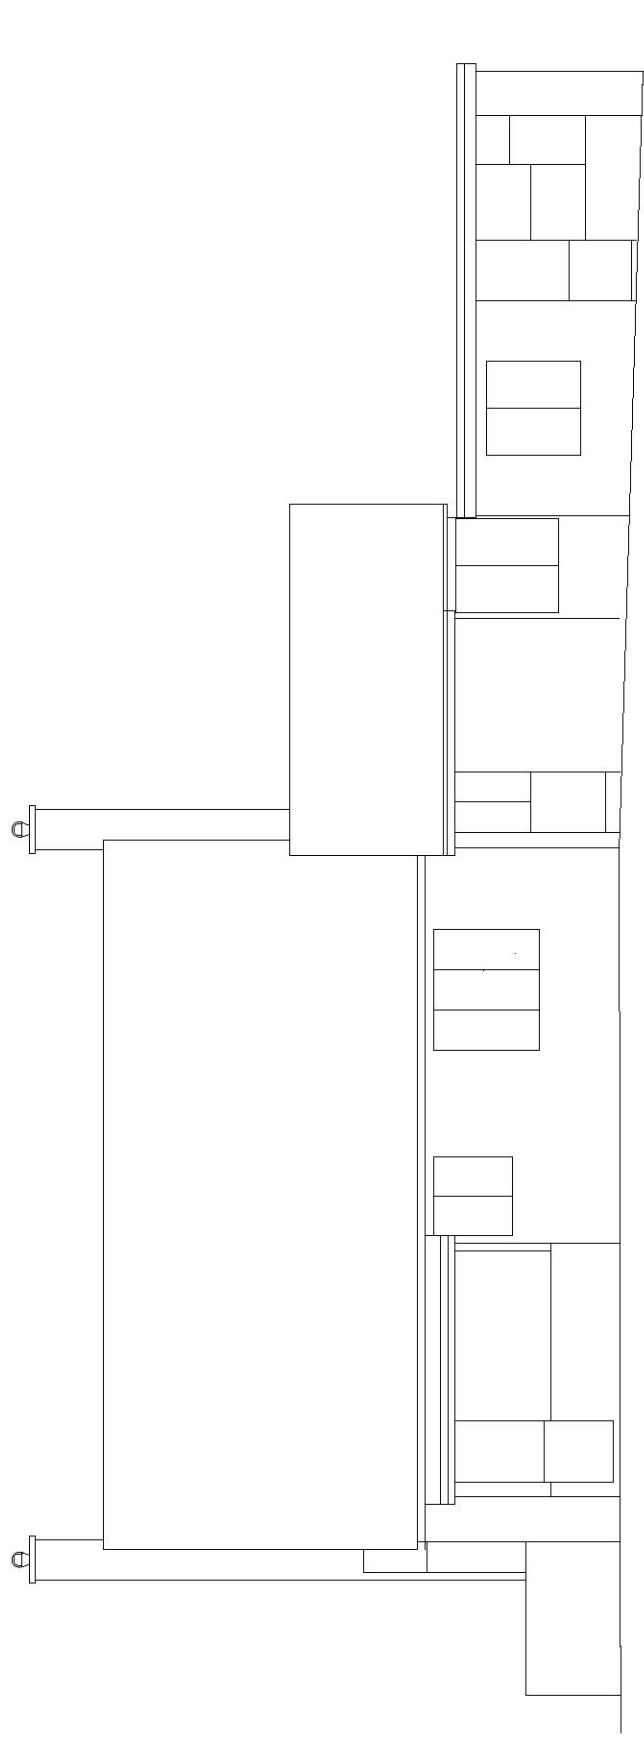

West Elevation

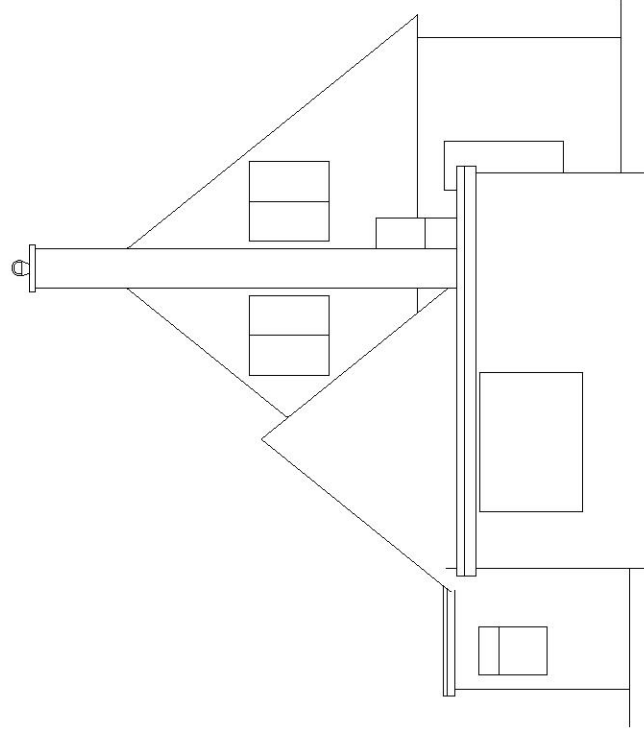

South Elevation

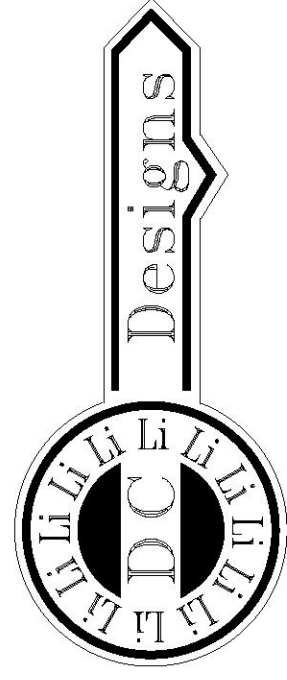

Proposed Dwellings at
Lorien, G Clatford

Scale 1 to 100 @A3

Date July 11

Existing Elevations

Drg.No. L03-ex

Drawn By DL/JL