




East Elevation

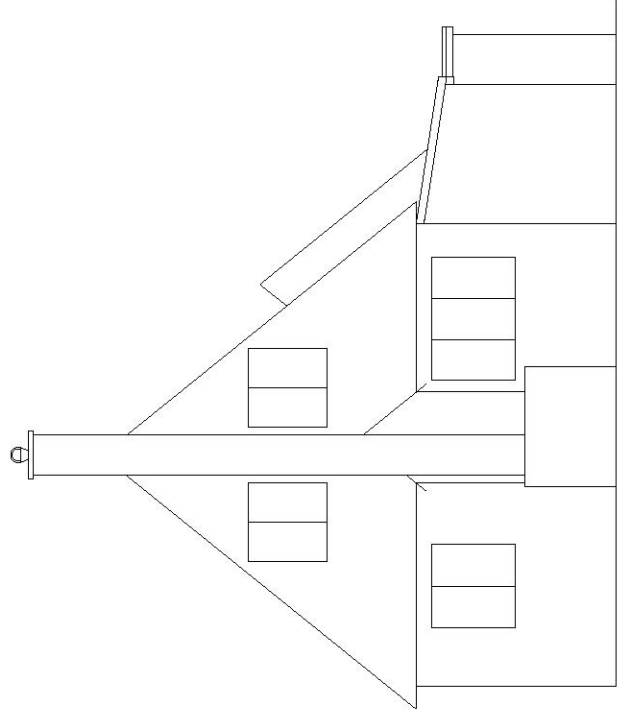


North Elevation

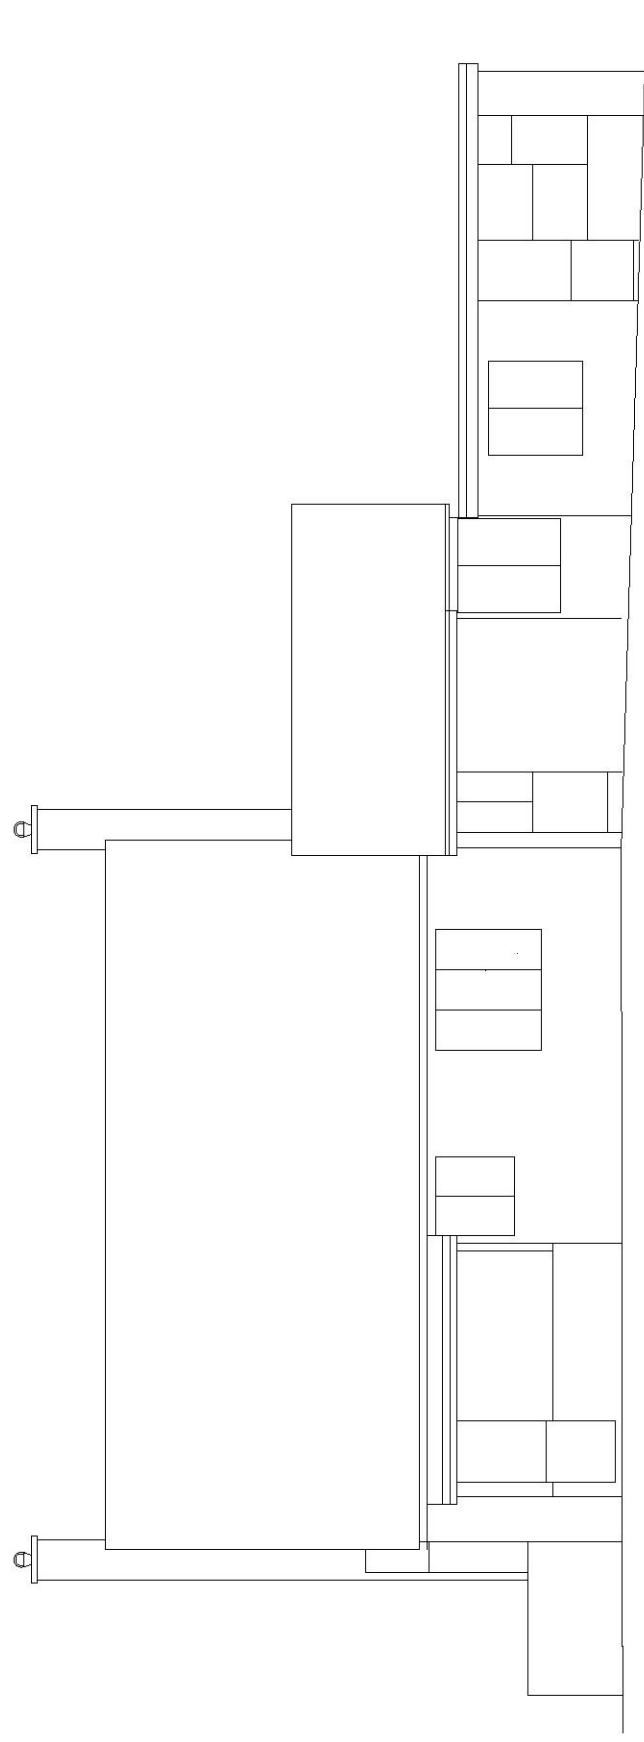

West Elevation

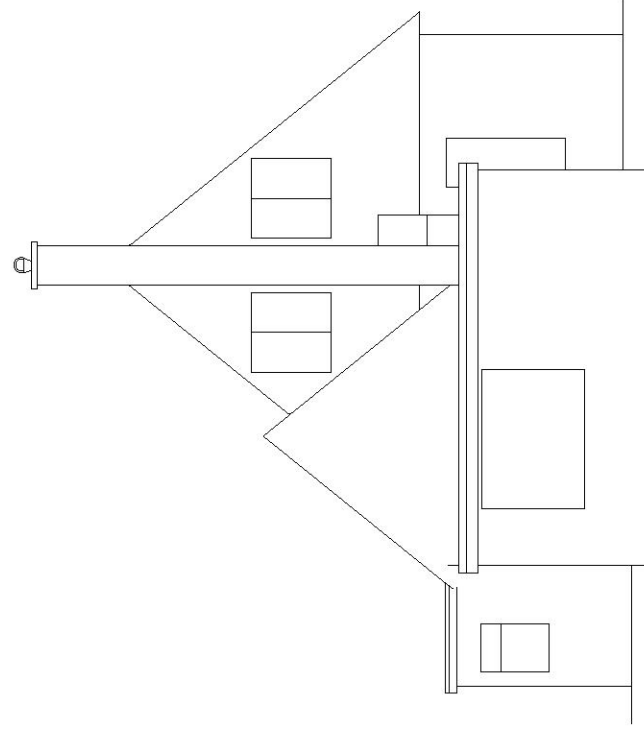

South Elevation

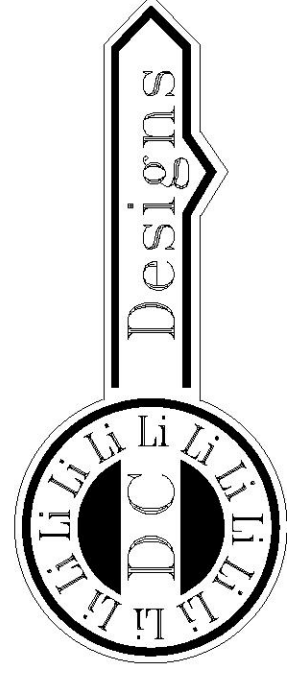

Existing Elevations

Proposed Dwellings at
Lorien, G Clatford

Scale 1 to 100 @A3

Date July 11

Drg.No. L03-ex

Drawn By DL/JL