

USE WRITTEN DIMENSIONS ONLY (EXCEPT FOR PLANNING PURPOSES). ALL DIMENSIONS TO BE CHECKED ON SITE PRIOR TO COMMENCEMENT OF ANY WORKS.

THIS DRAWING IS THE COPYRIGHT OF R. S. ARCHITECTURAL LTD AND MAY NOT BE COPIED, ALTERED OR REPRODUCED IN ANY WAY WITHOUT THEIR WRITTEN CONSENT.

ALL WORK IS TO BE CARRIED OUT BY COMPETENT CRAFTSMAN WITH A GOOD SOUND KNOWLEDGE OF THIS TYPE OF WORK.


THE CLIENT IS RESPONSIBLE FOR OBTAINING PARTY WALL AGREEMENTS WITH ADJOINING OWNERS.

TEST VALLEY BOROUGH COUNCIL  
PLANNING & BUILDING SERVICES

Applic No. **12/01169** / FULLS

Rev'd 29 MAY 2012

Decision

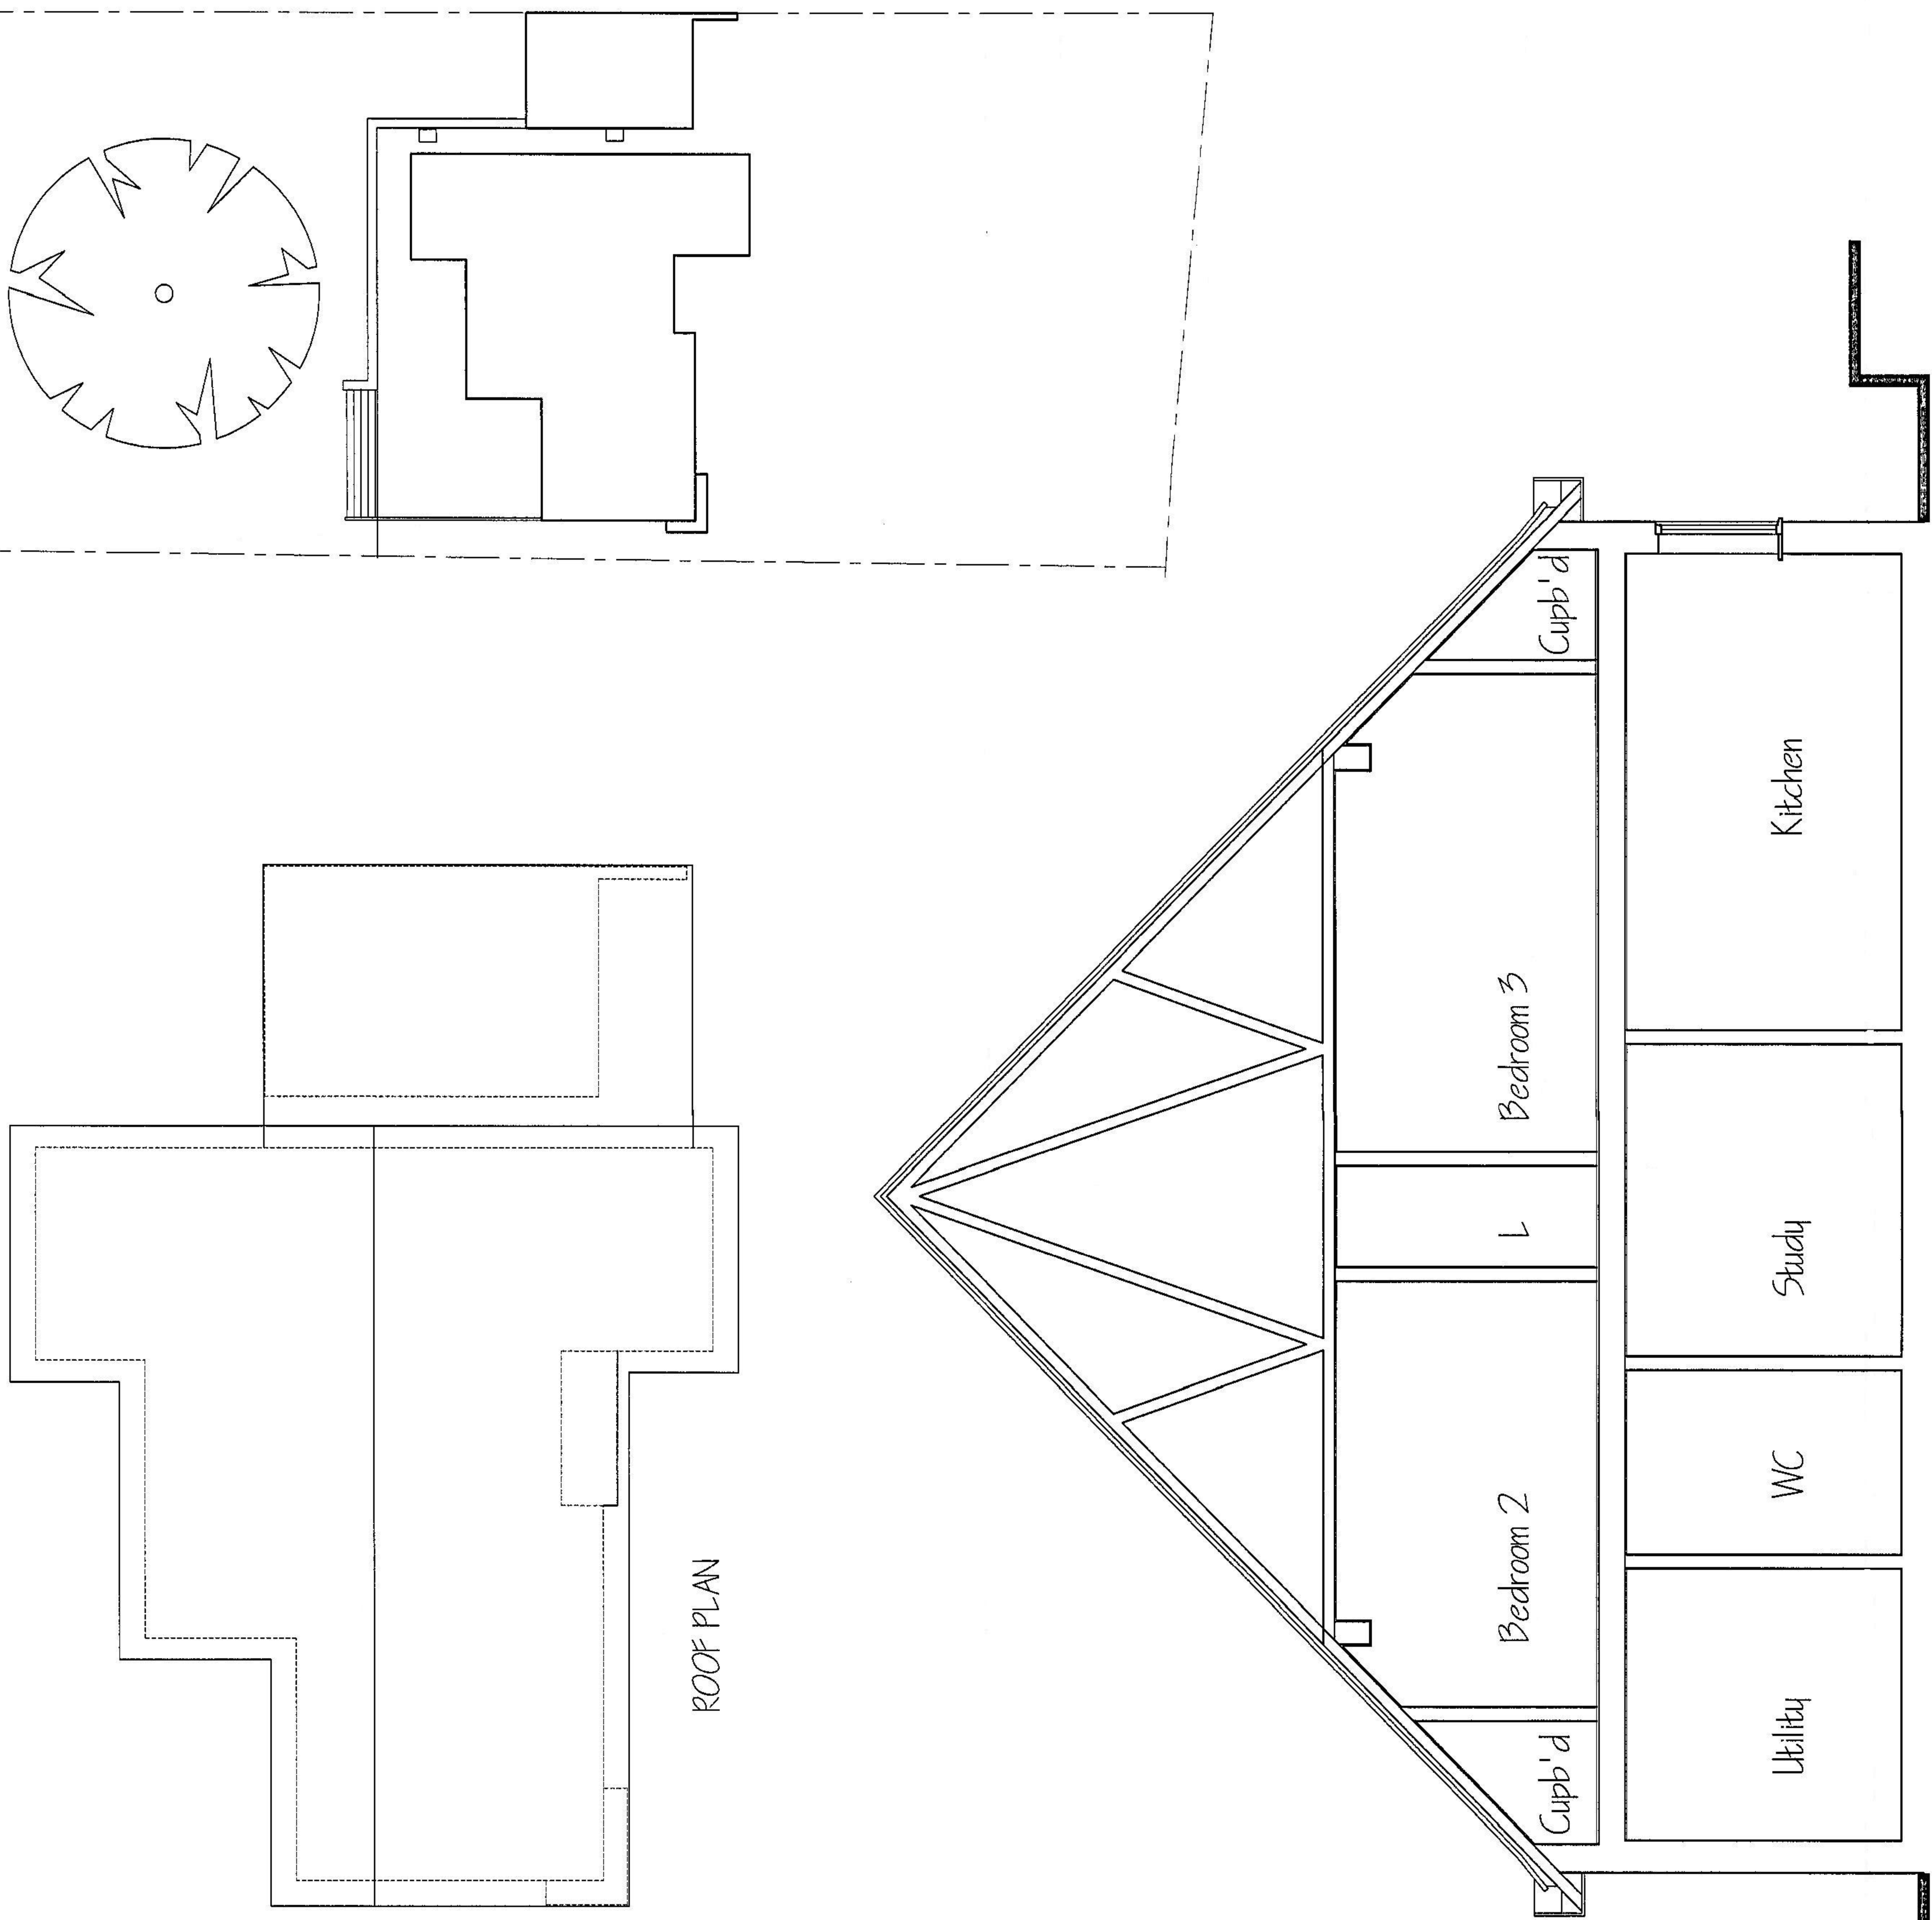

ROOF PLAN

SECTION

Rev. Date. Details.

AS EXISTING  
18 BADDESLEY ROAD  
CHANDLERS FORD  
HAMPSHIRE  
for  
Mr N, SHUKLA & Ms V, REID

**R.S. ARCHITECTURAL LTD**

2 Boyatt Cottages  
Lewes Close  
Eastleigh  
Hampshire  
SO50 4QJ  
Tel : 02380 612578

Old Anton House  
4 Dene Road  
Andover  
Hampshire  
SP10 2AA  
Tel : 01264 338935

Tel : 07958 574867  
Email : rsarchitectural@aol.com

Date APR 12  
Scale 1:50 & 1:100 @ A2  
Drawing No. 11/544/02.