




Ground Floor Layout

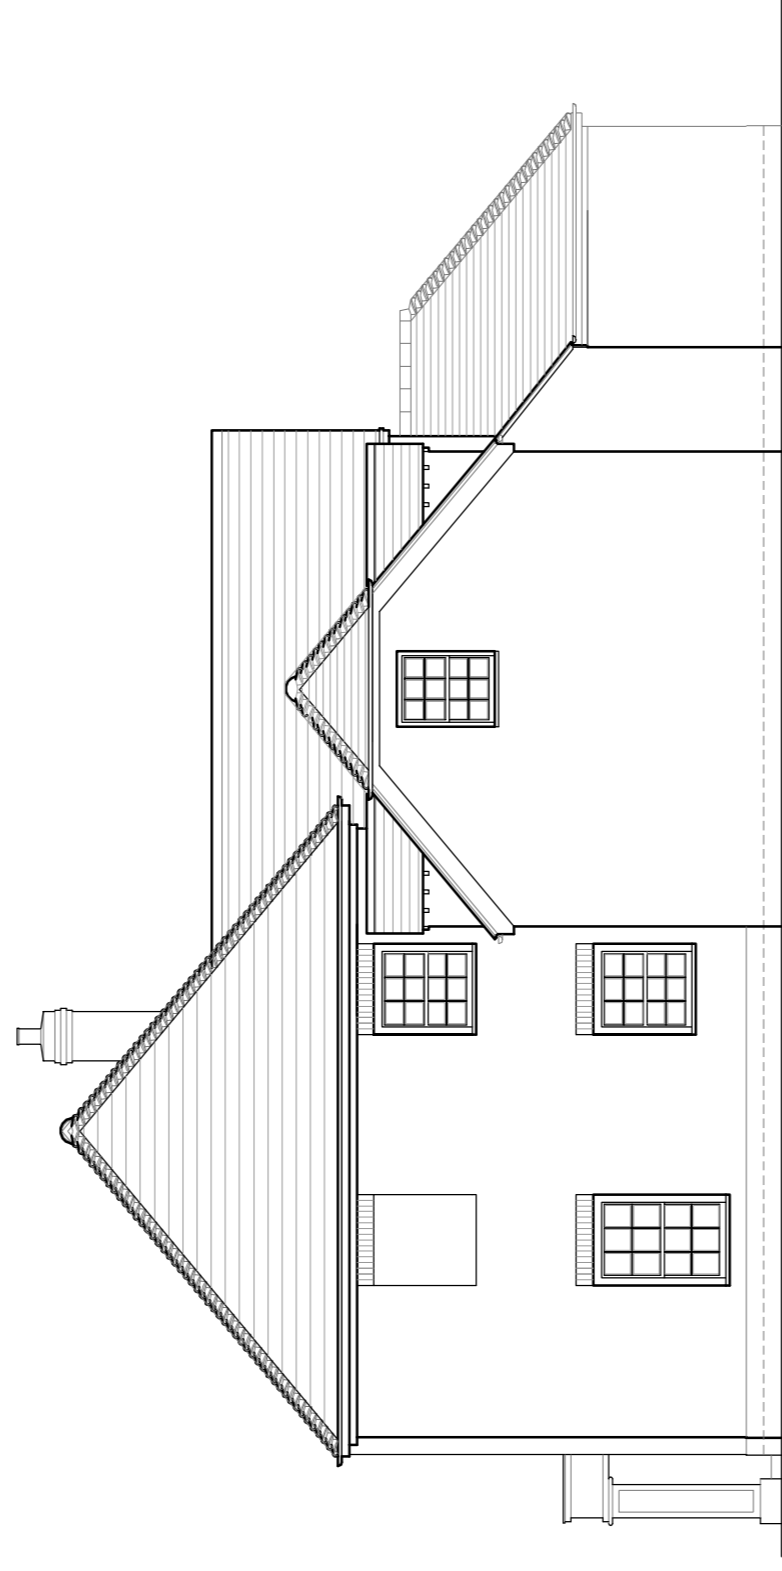


Side Elevation

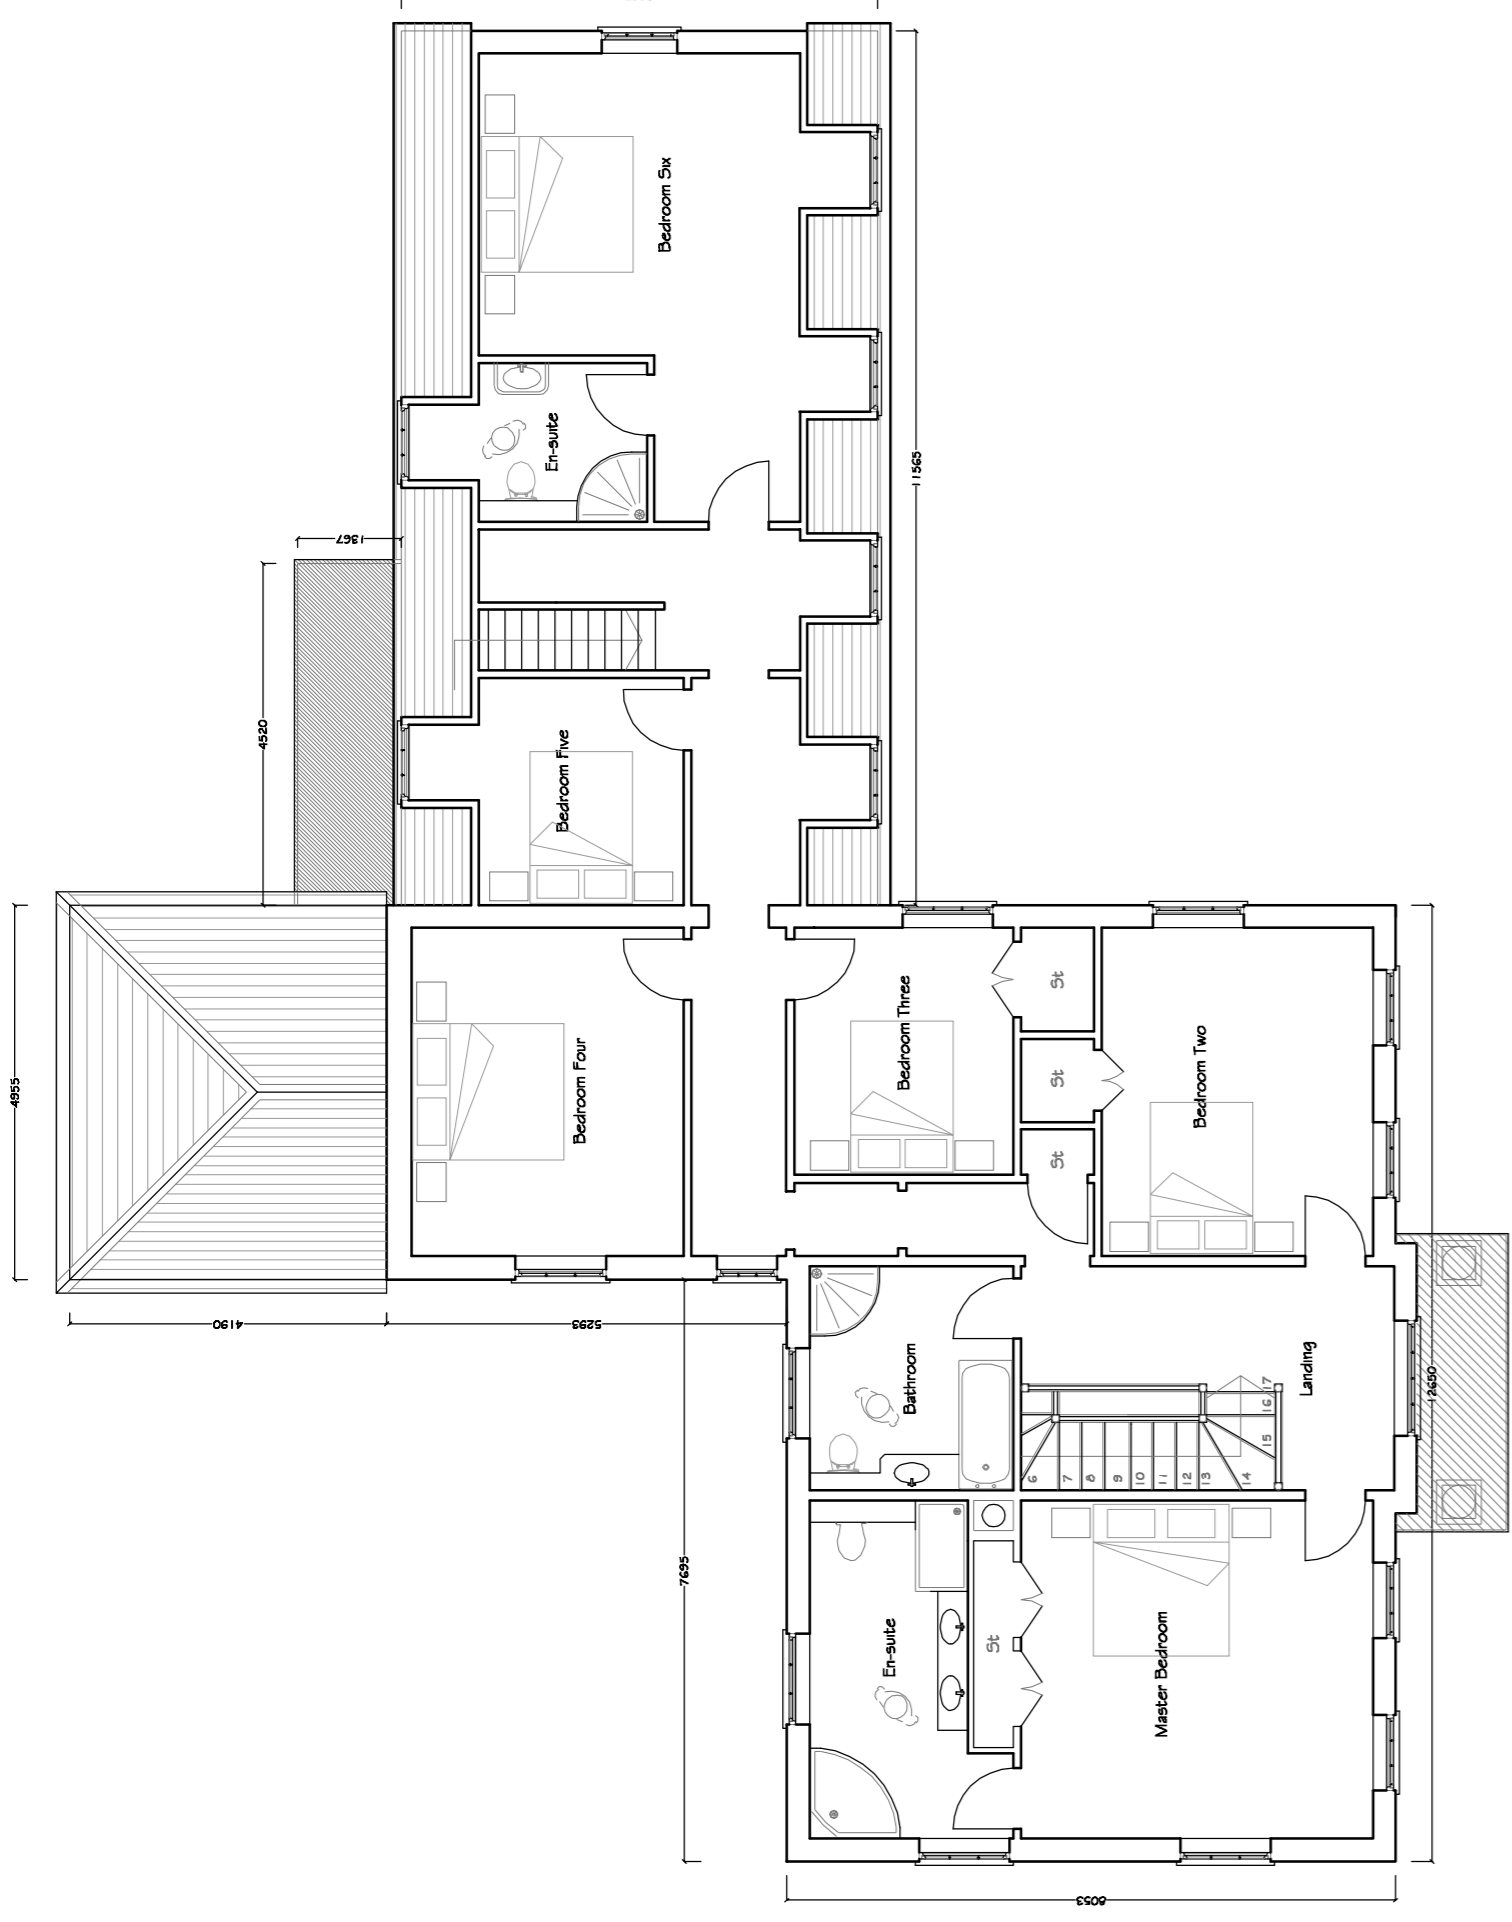


First Floor Layout

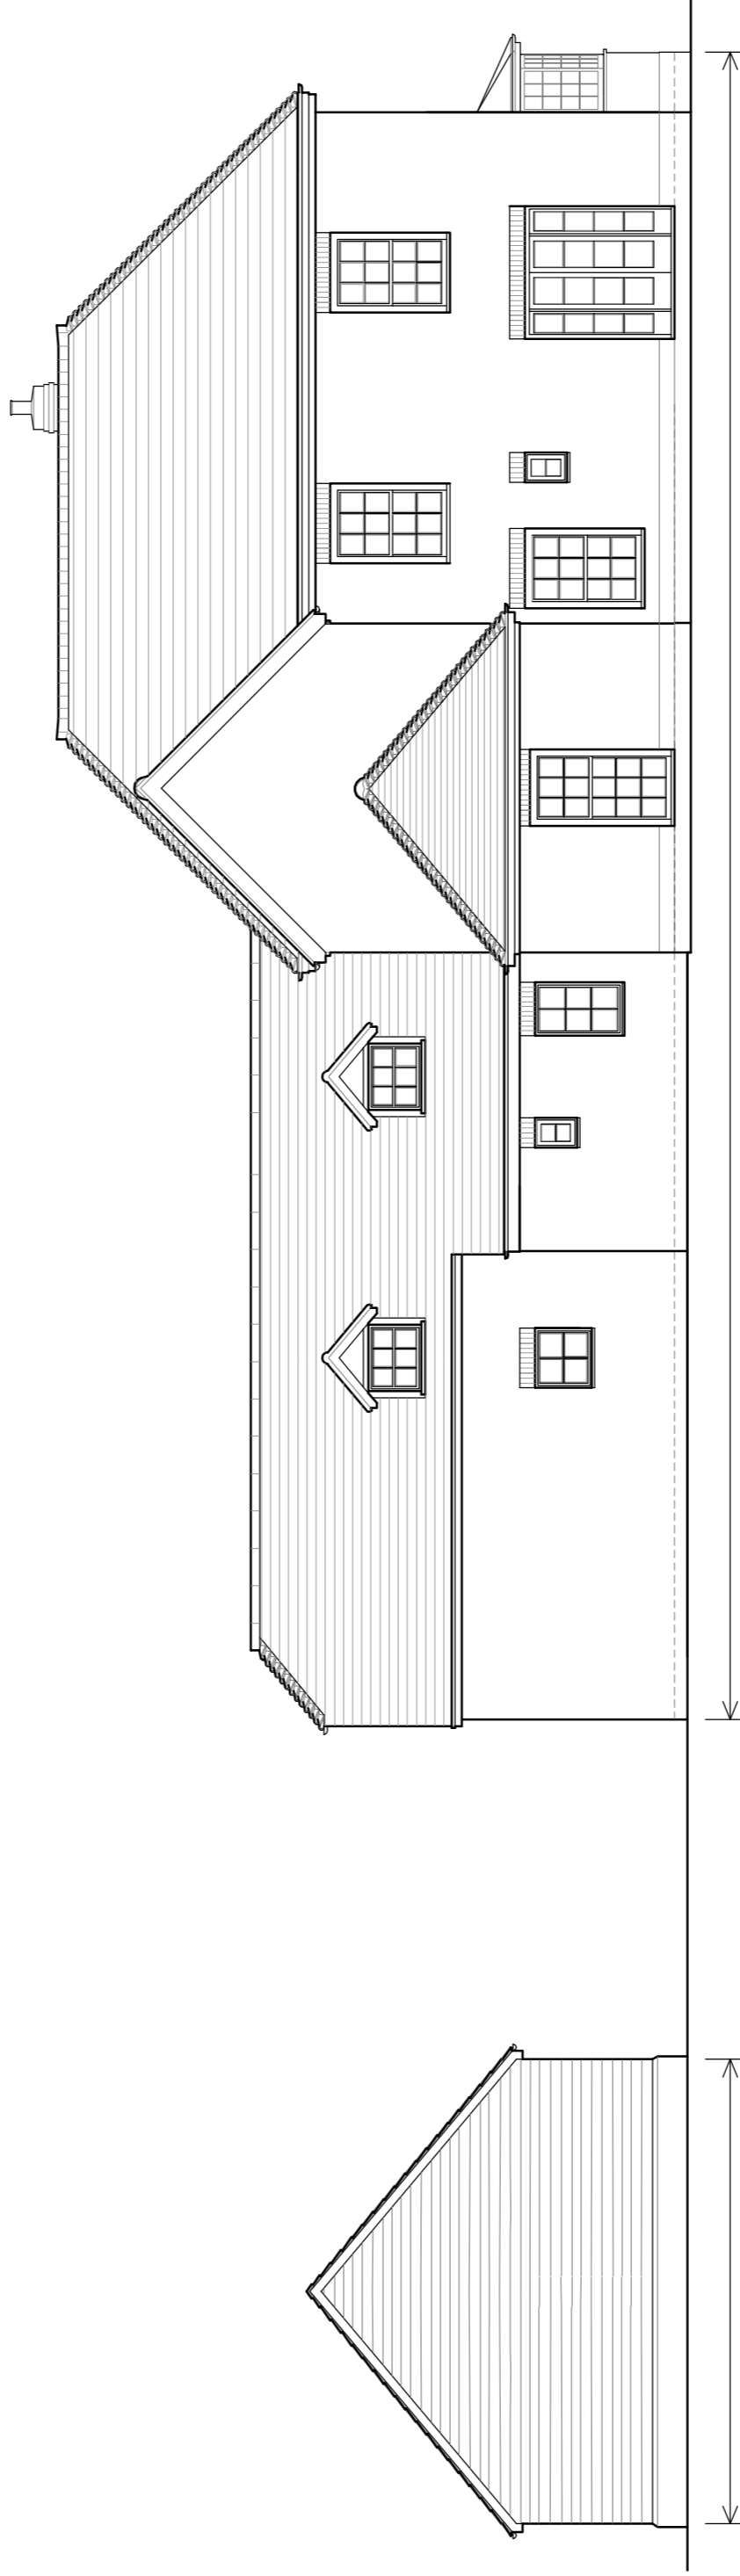


Rear Elevation

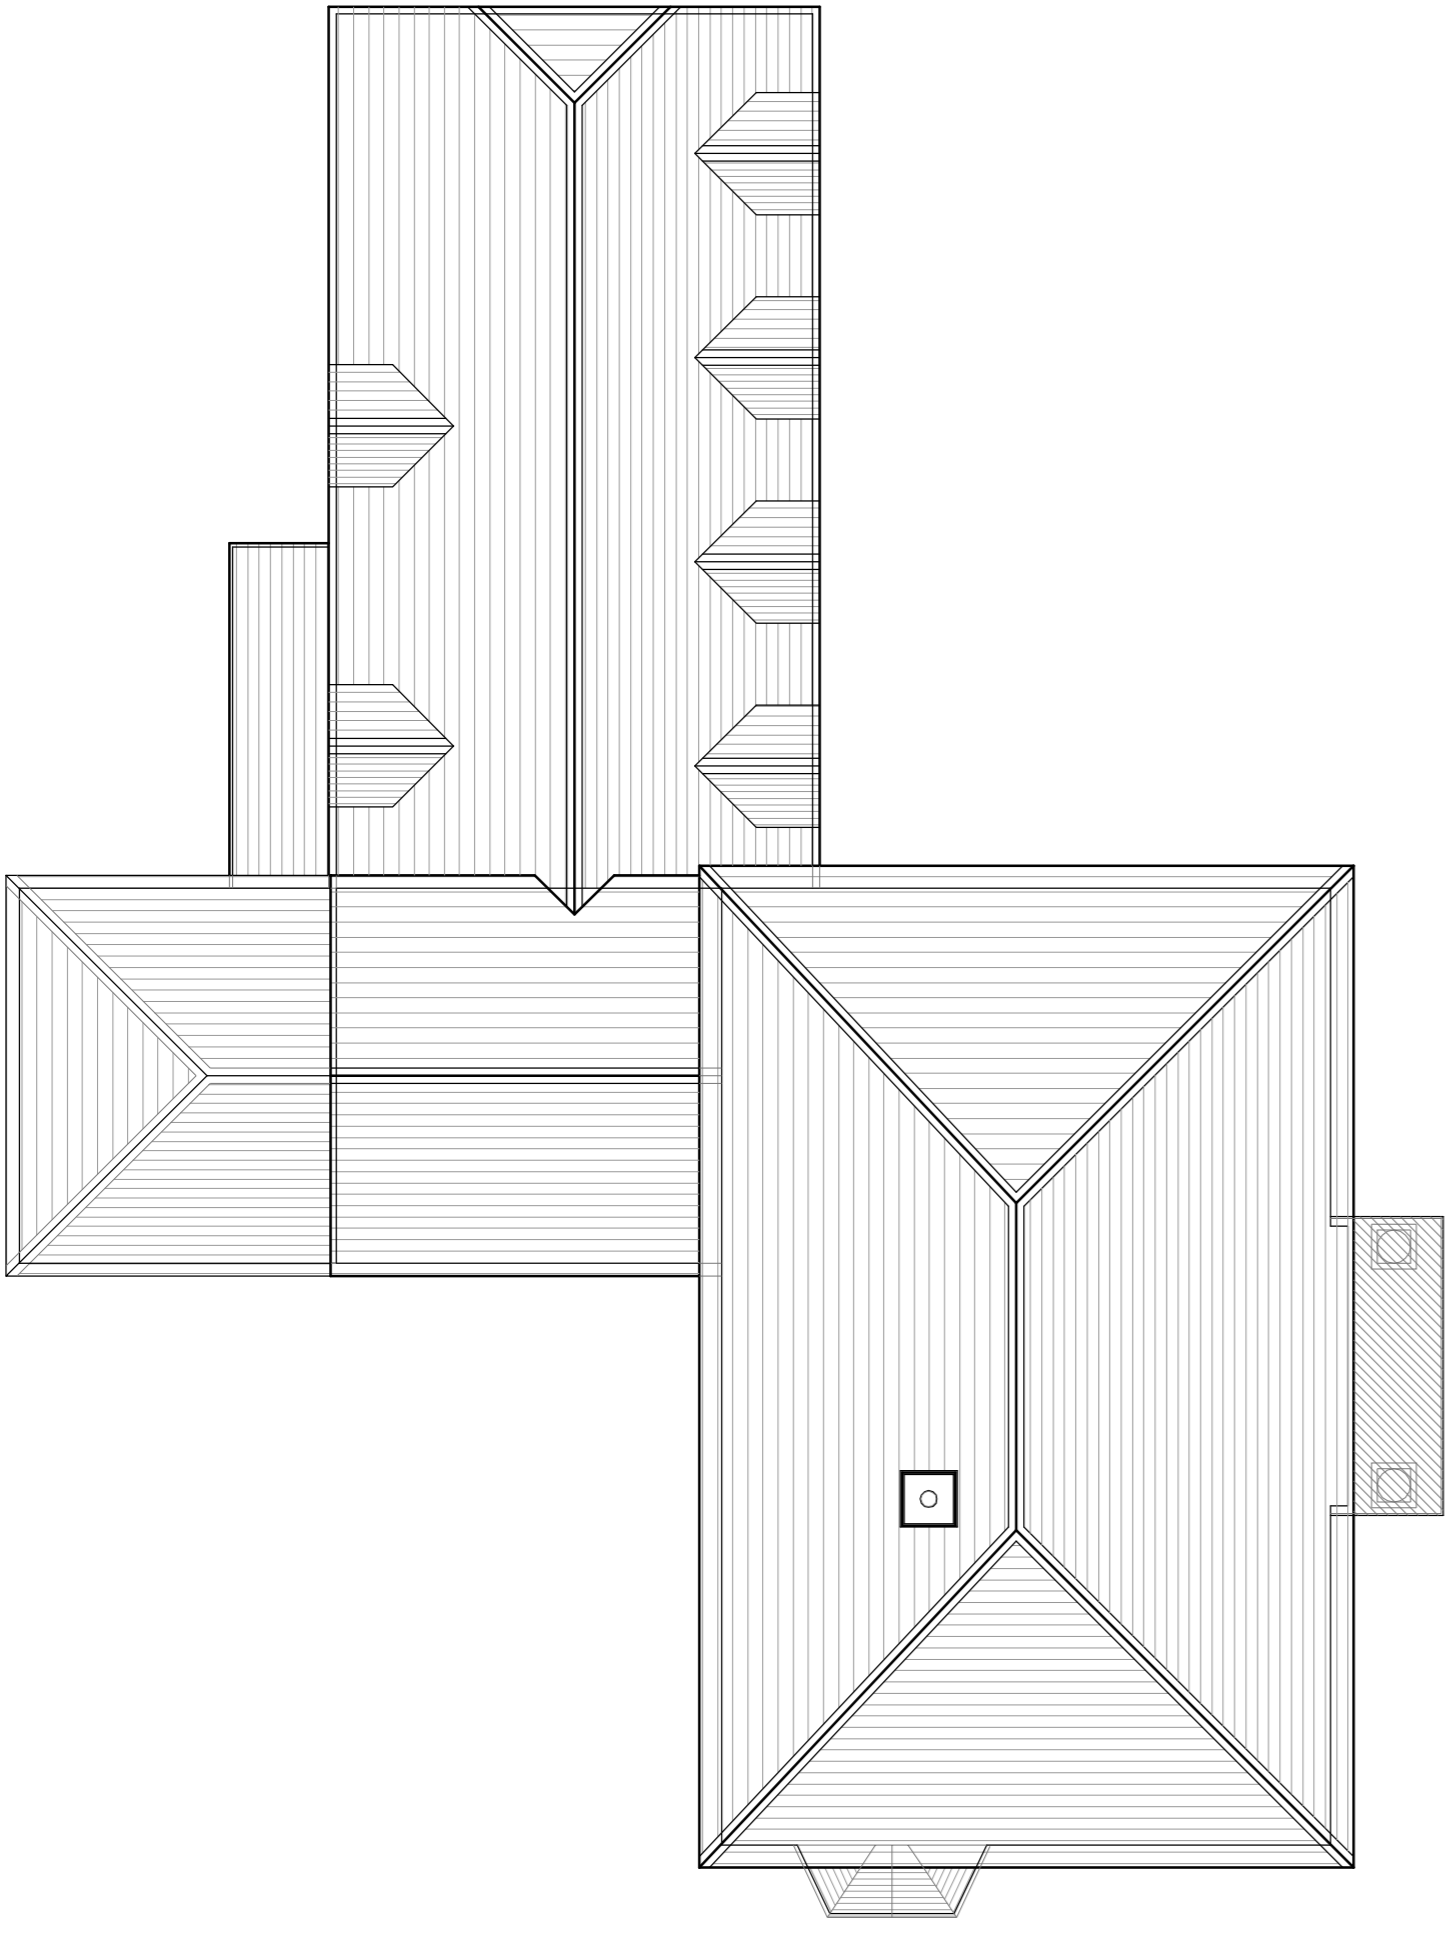


Roof Plan

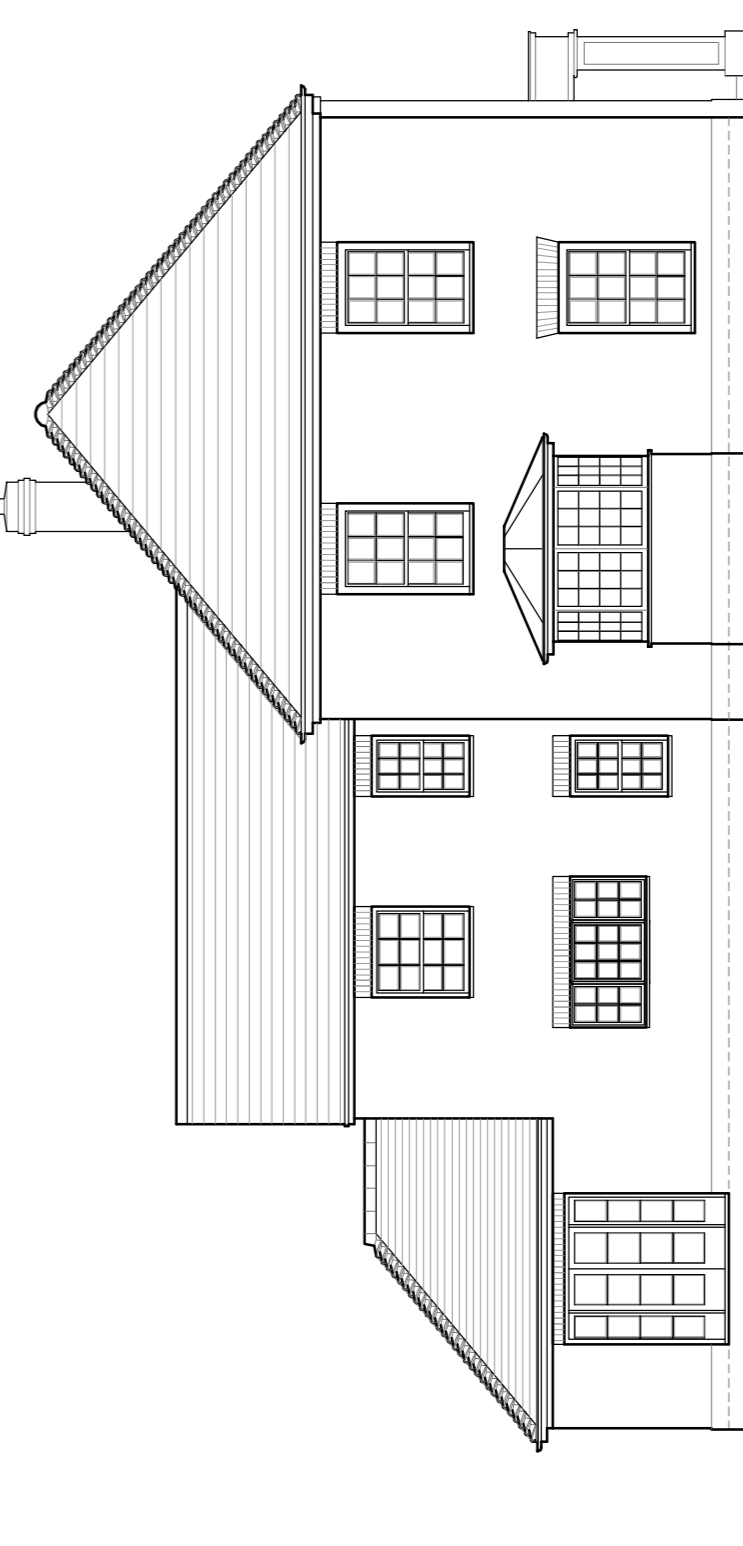

Side Elevation

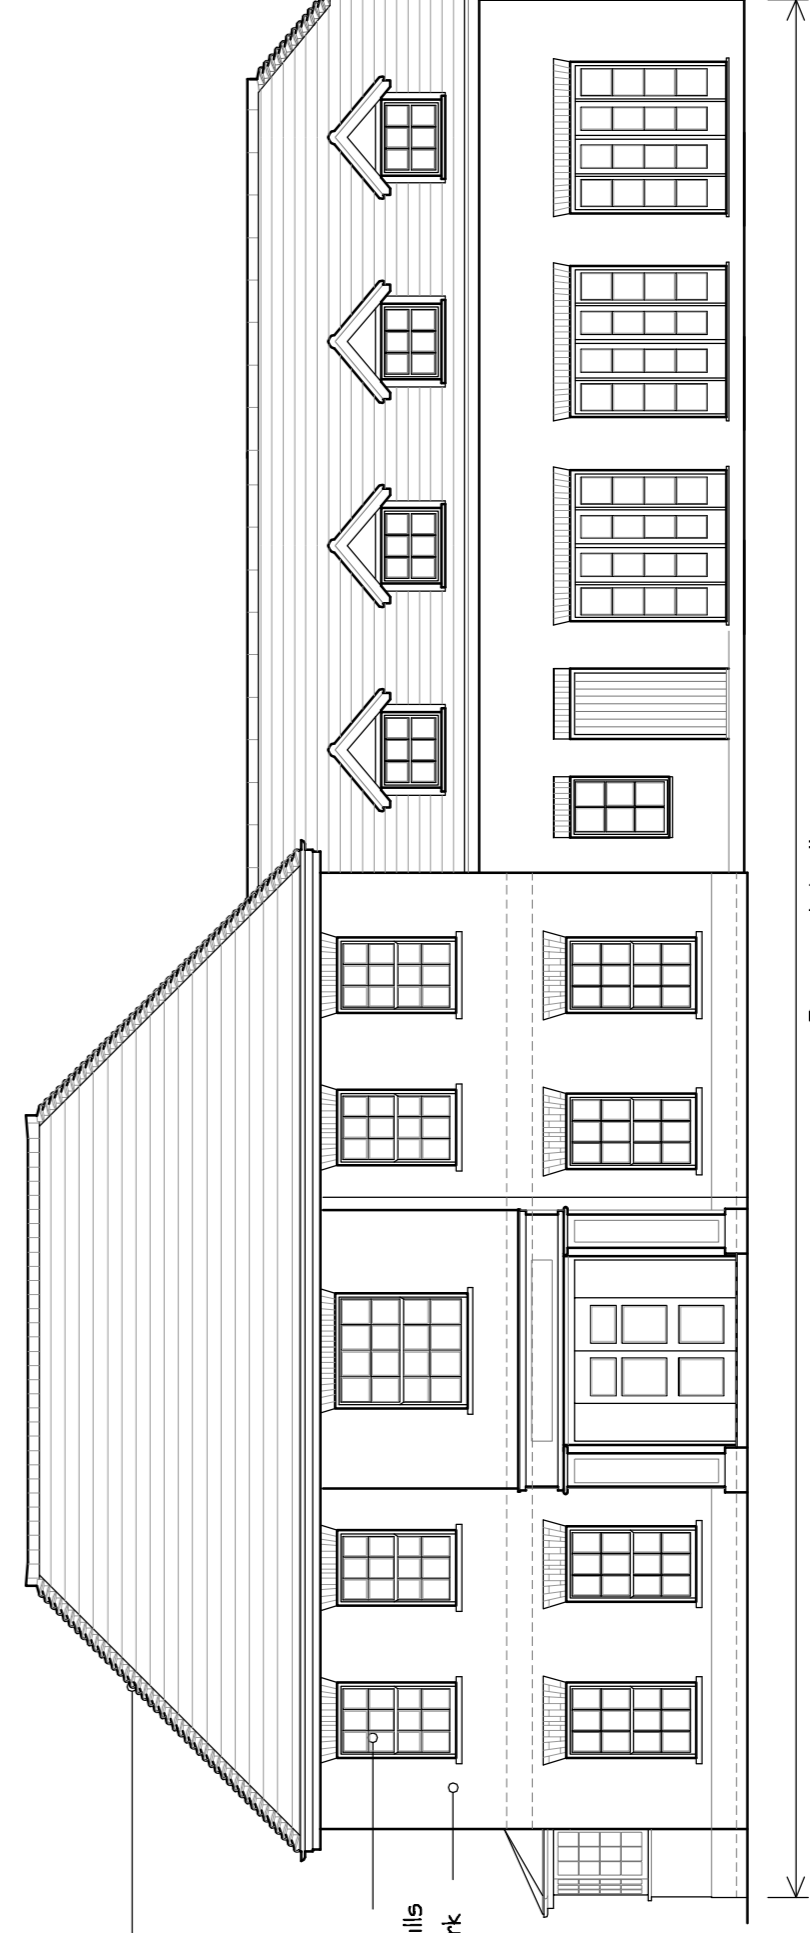

Front Elevation

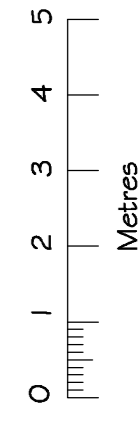

Scale 1:100

**SPENCER**  
 ARCHITECTS  
 REDBROOK HOUSE, WATERS LANE, UPPER CLAYDON, ANDOVER, HAMPSHIRE, SP11 7PP  
 TELEPHONE 01264 336800 FAX 01264 336810

PROJECT: Quarley Manor, Quarley  
 CLIENT: Mr & Mrs P Adams  
 DRAWING DESCRIPTION: Proposed Dwelling - Plans & Elevations  
 DATE: 02/12 DRAWN: CJS SCALE: 1:100@A1 JOB NO: 561  
 DRAWING NO: 006 REVISION: No further to be made

PROPOSED DWELLING - PLANS & ELEVATIONS