




Front Elevation

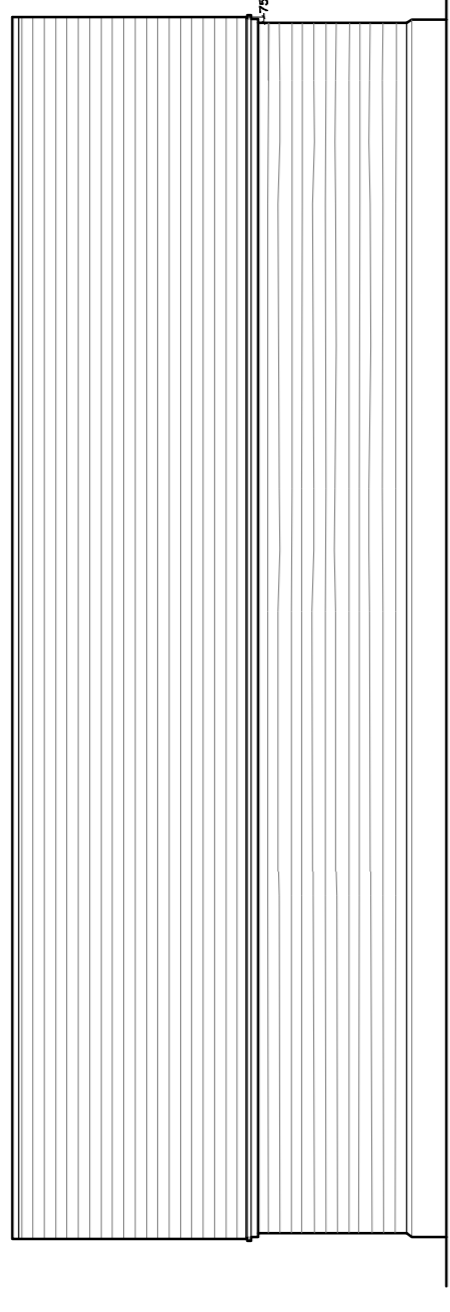


Side Elevation

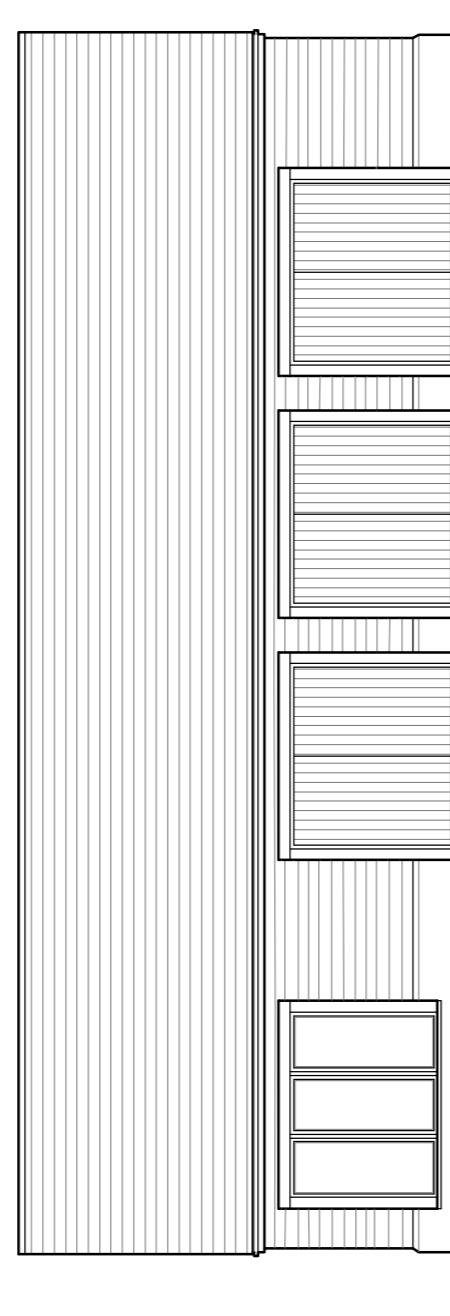


Side Elevation

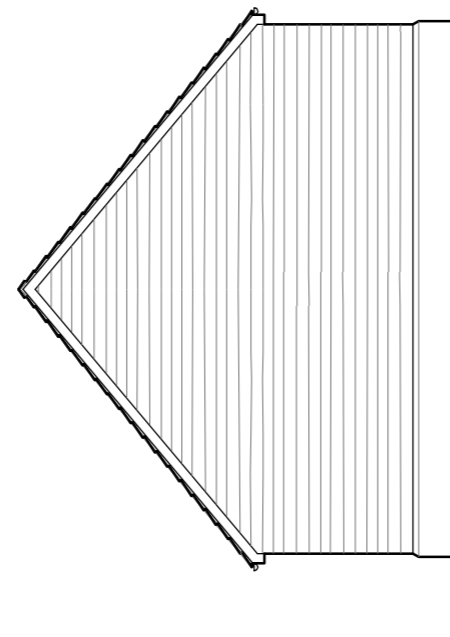


Rear Elevation

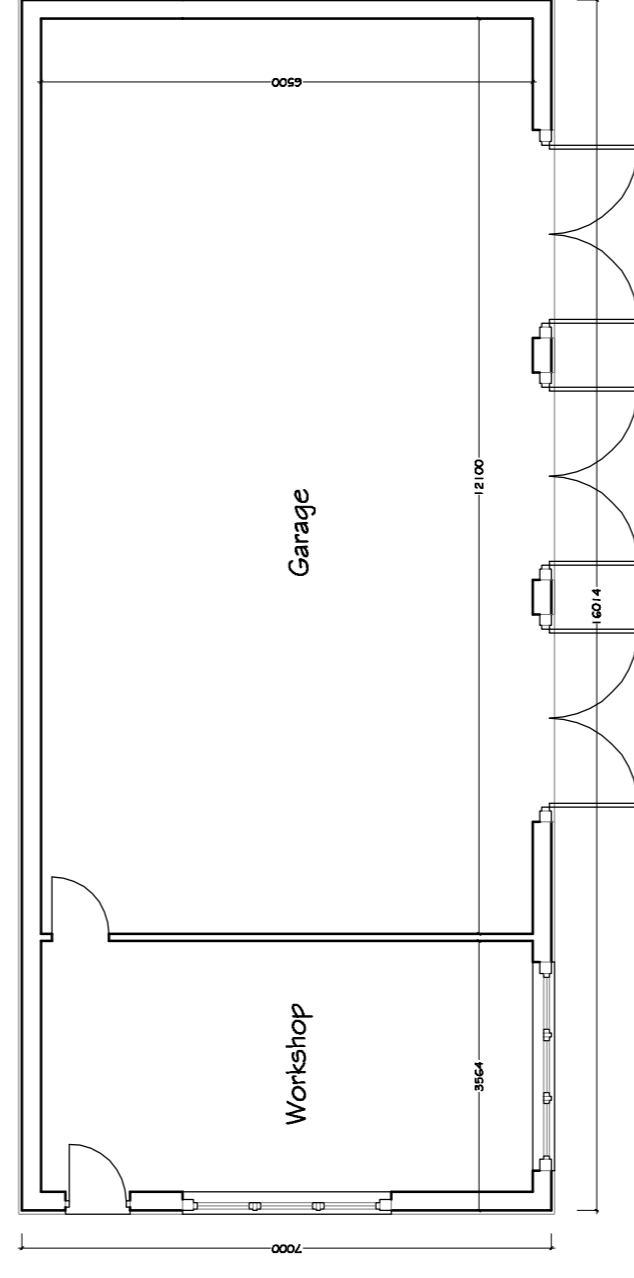

Ground floor Layout

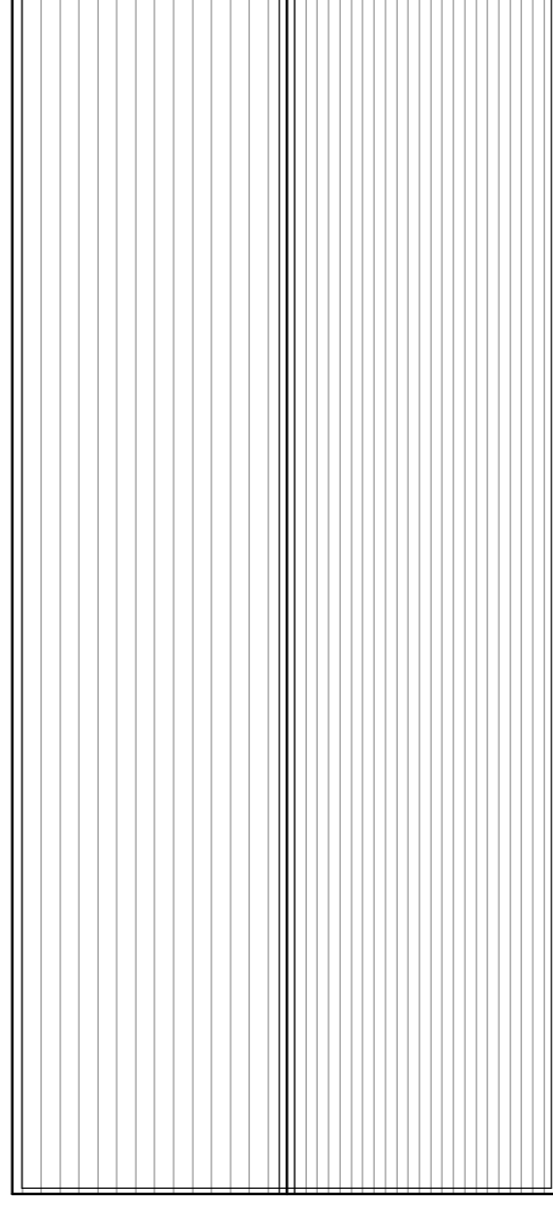

Roof Plan

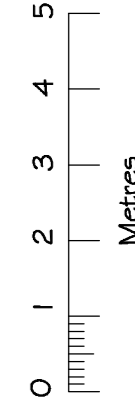

Scale 1:100

Rev A - Garage plan handed - 25-07-2012

SPENCER
 ARCHITECTS
 10, WATERS LANE, UPPER CLAYDON, ANDOVER, HAMPSHIRE, SP11 7PP.
 TELEPHONE 01264 336600 FAX 01264 336610

PROJECT	Quarley Manor, Quarley
CLIENT	Mr & Mrs P Adams
DRAWING DESCRIPTION	Garage Plans & Elevations - As proposed
DATE	02/12
DRAWN	CJS
SCALE	1:100@A1
JOB NO	561
DRAWING NO	007
REVISION	A

GARAGE PLANS & ELEVATIONS - AS PROPOSED