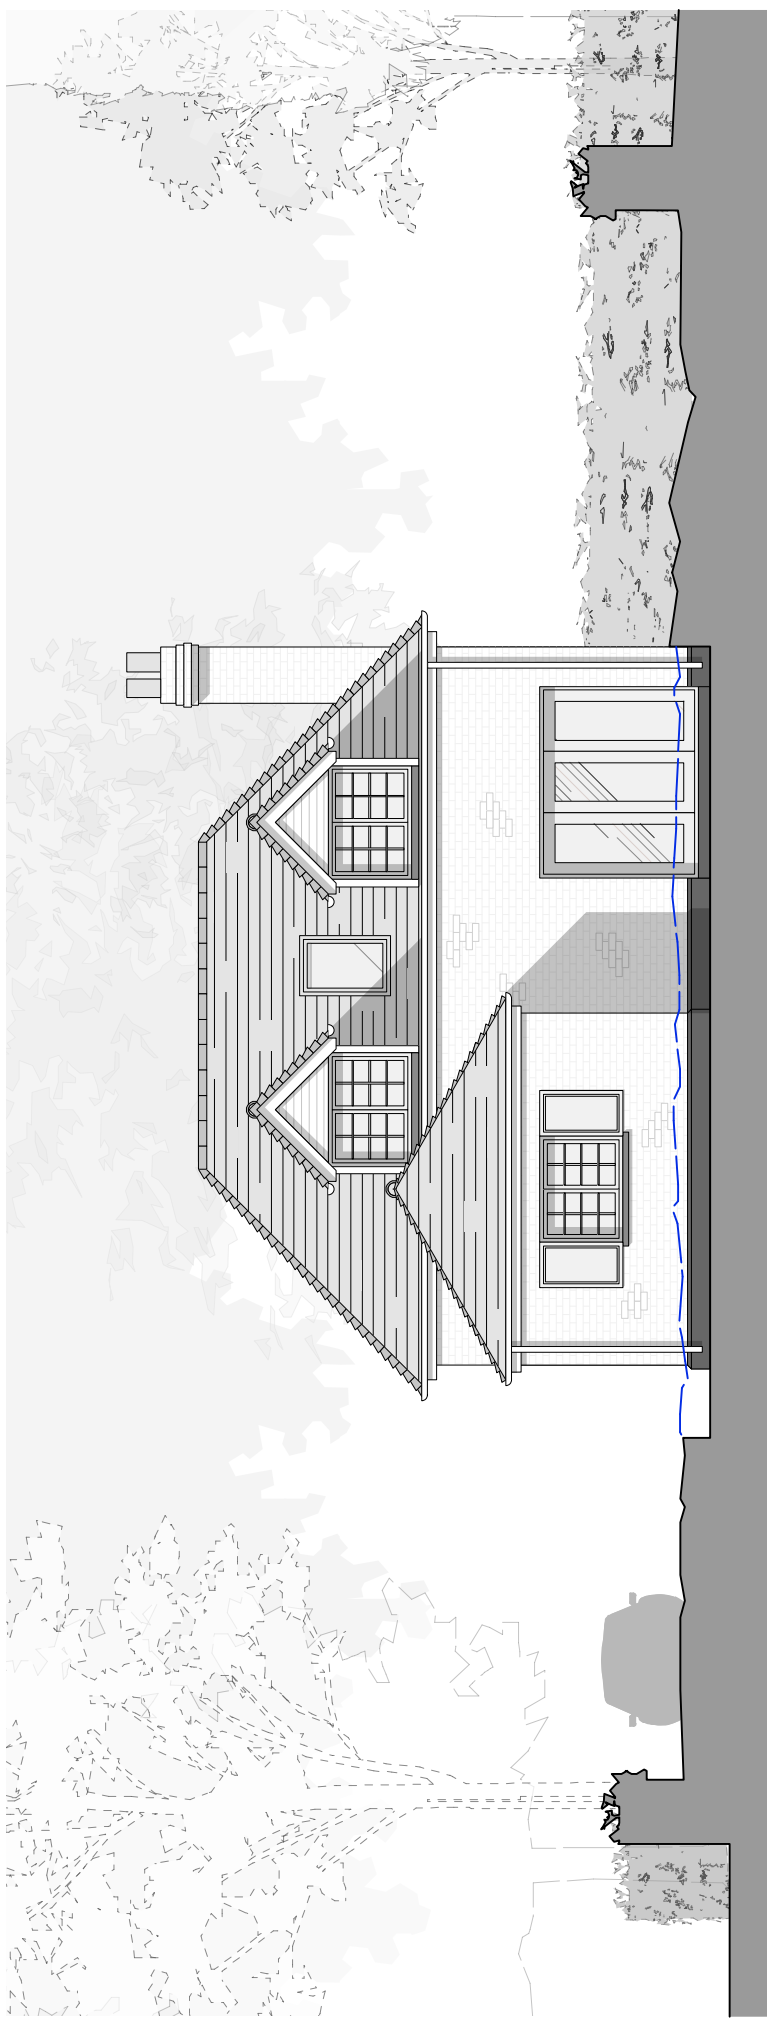

 





proposed west elevation



proposed north elevation

Materials Key

-  clay tile or similar
-  painted brick
-  window
-  plinth
-  existing ground line

Rev:	Note:



Date:

Notes:

Do not scale from the drawing for other than planning purposes, all sizes to be confirmed on site before construction.

The copyright of this drawing is retained by Concept Design & Planning.

The site drawing is reproduced under the limited licence of the Ordnance Survey and cannot be reproduced.

 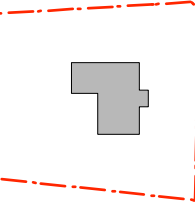

Project:	Chilworth Old Village		
Drawing:	Proposed Elevations (N&W)		
Drawing No:	C10/57.06	Revision:	*
Scale:	1:100 @ A3	Date:	Dec 2011