




West Elevation

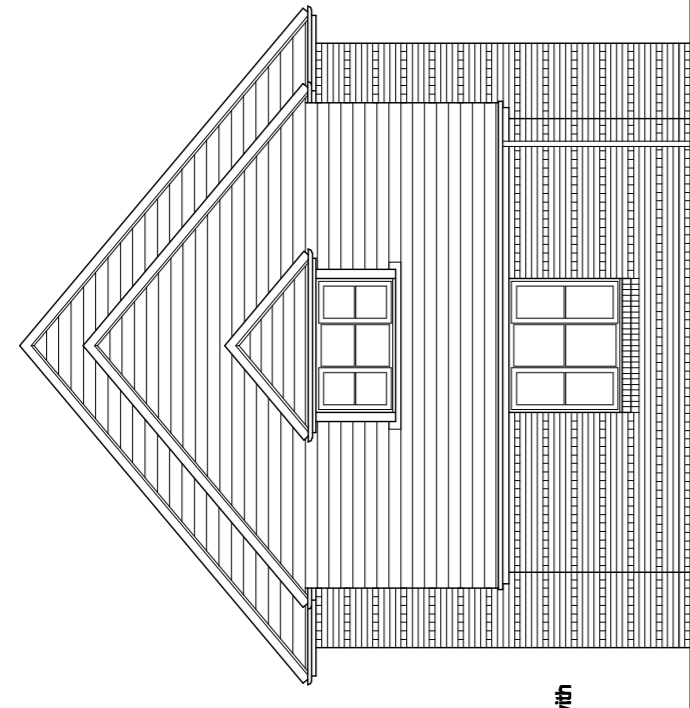


South Elevation

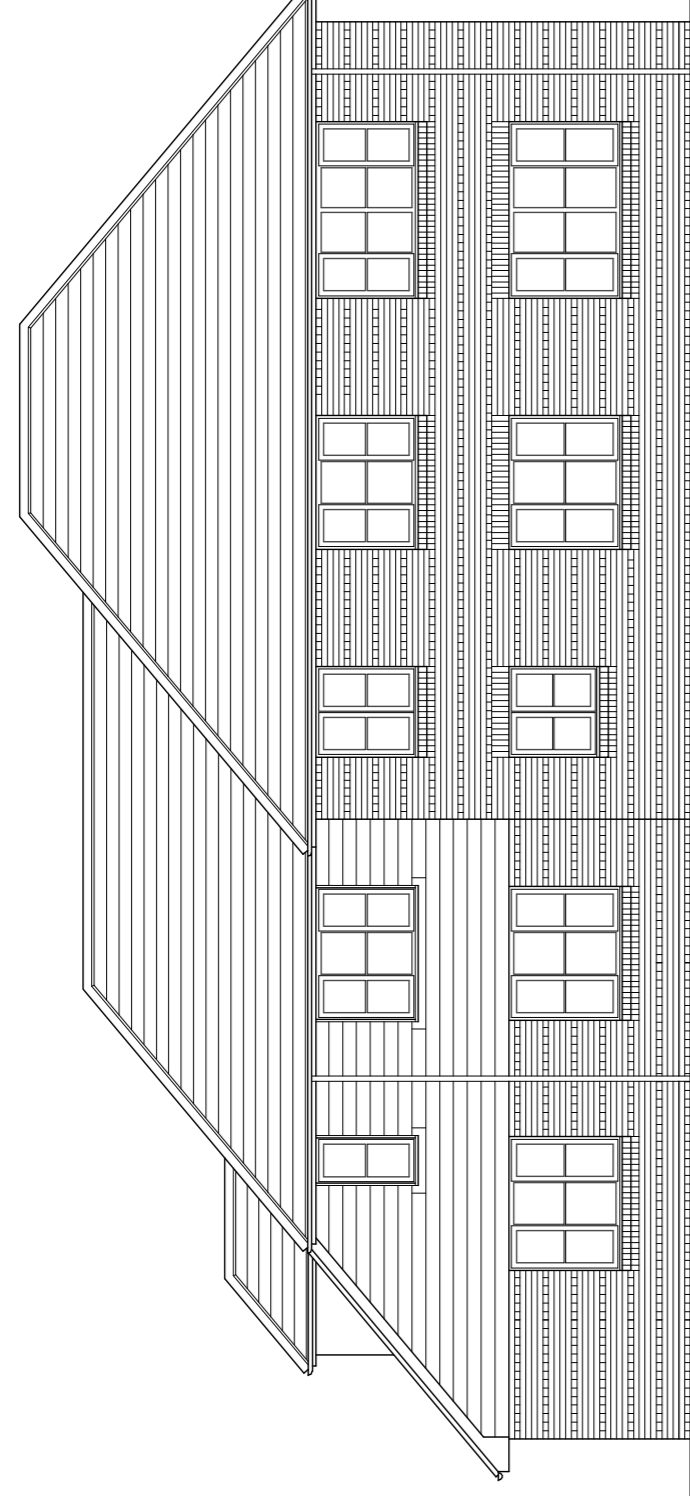


East Elevation

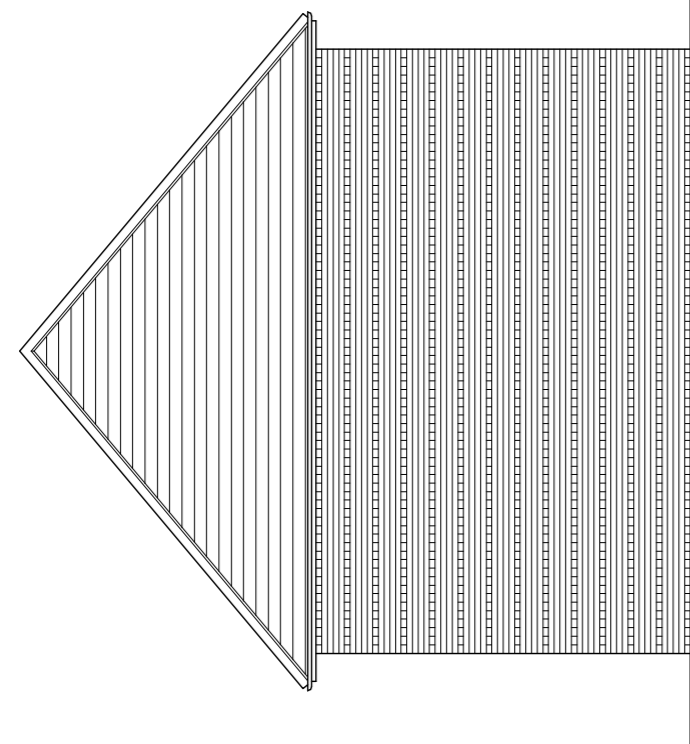


North Elevation

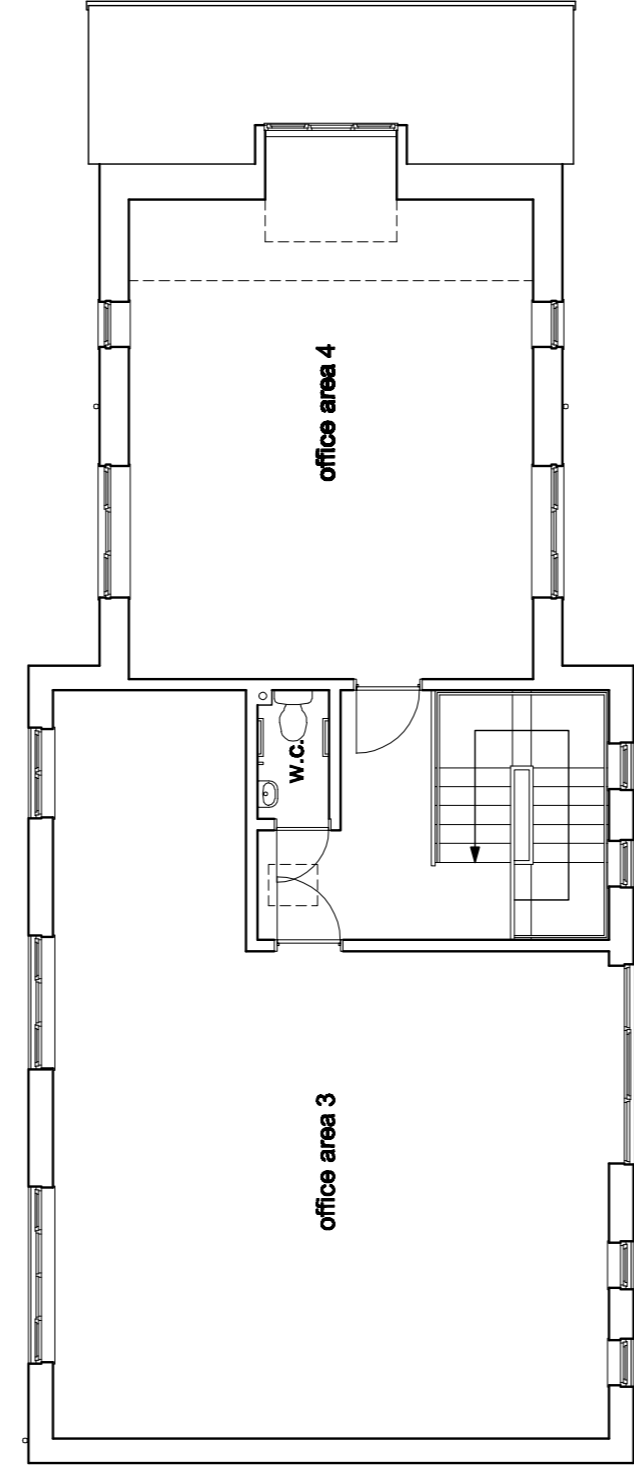


First Floor Plan

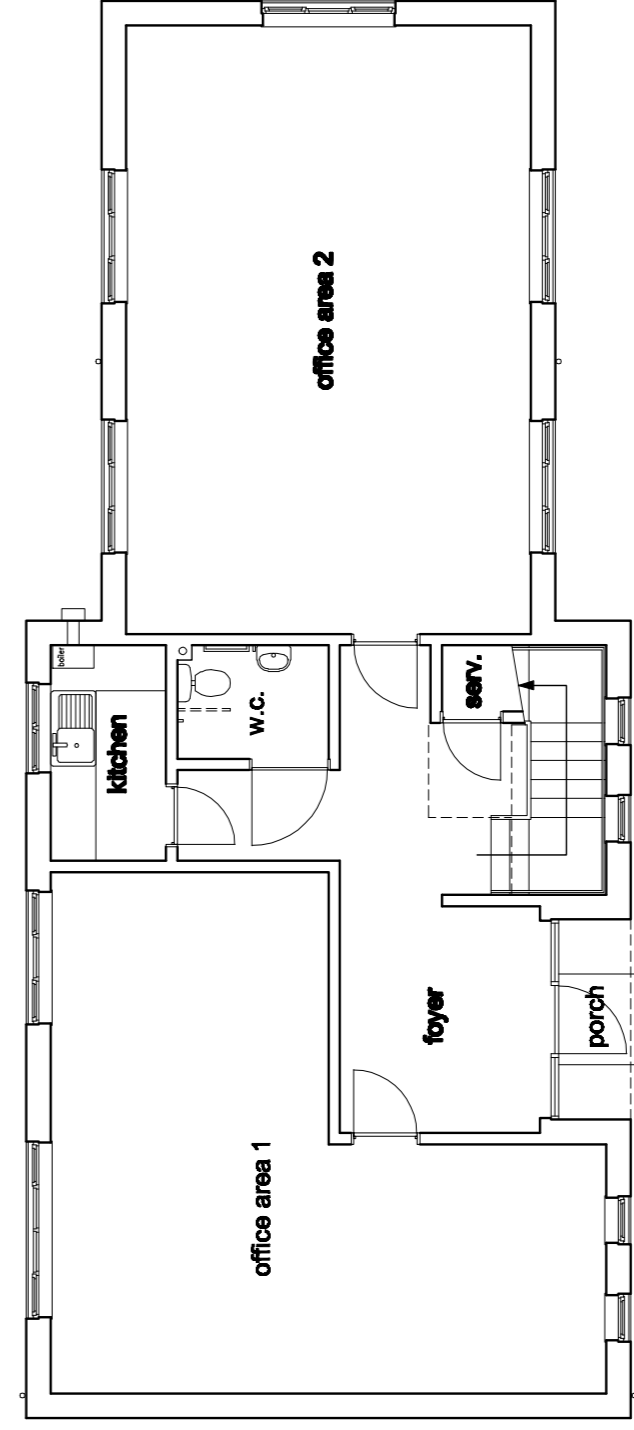

Ground Floor Plan

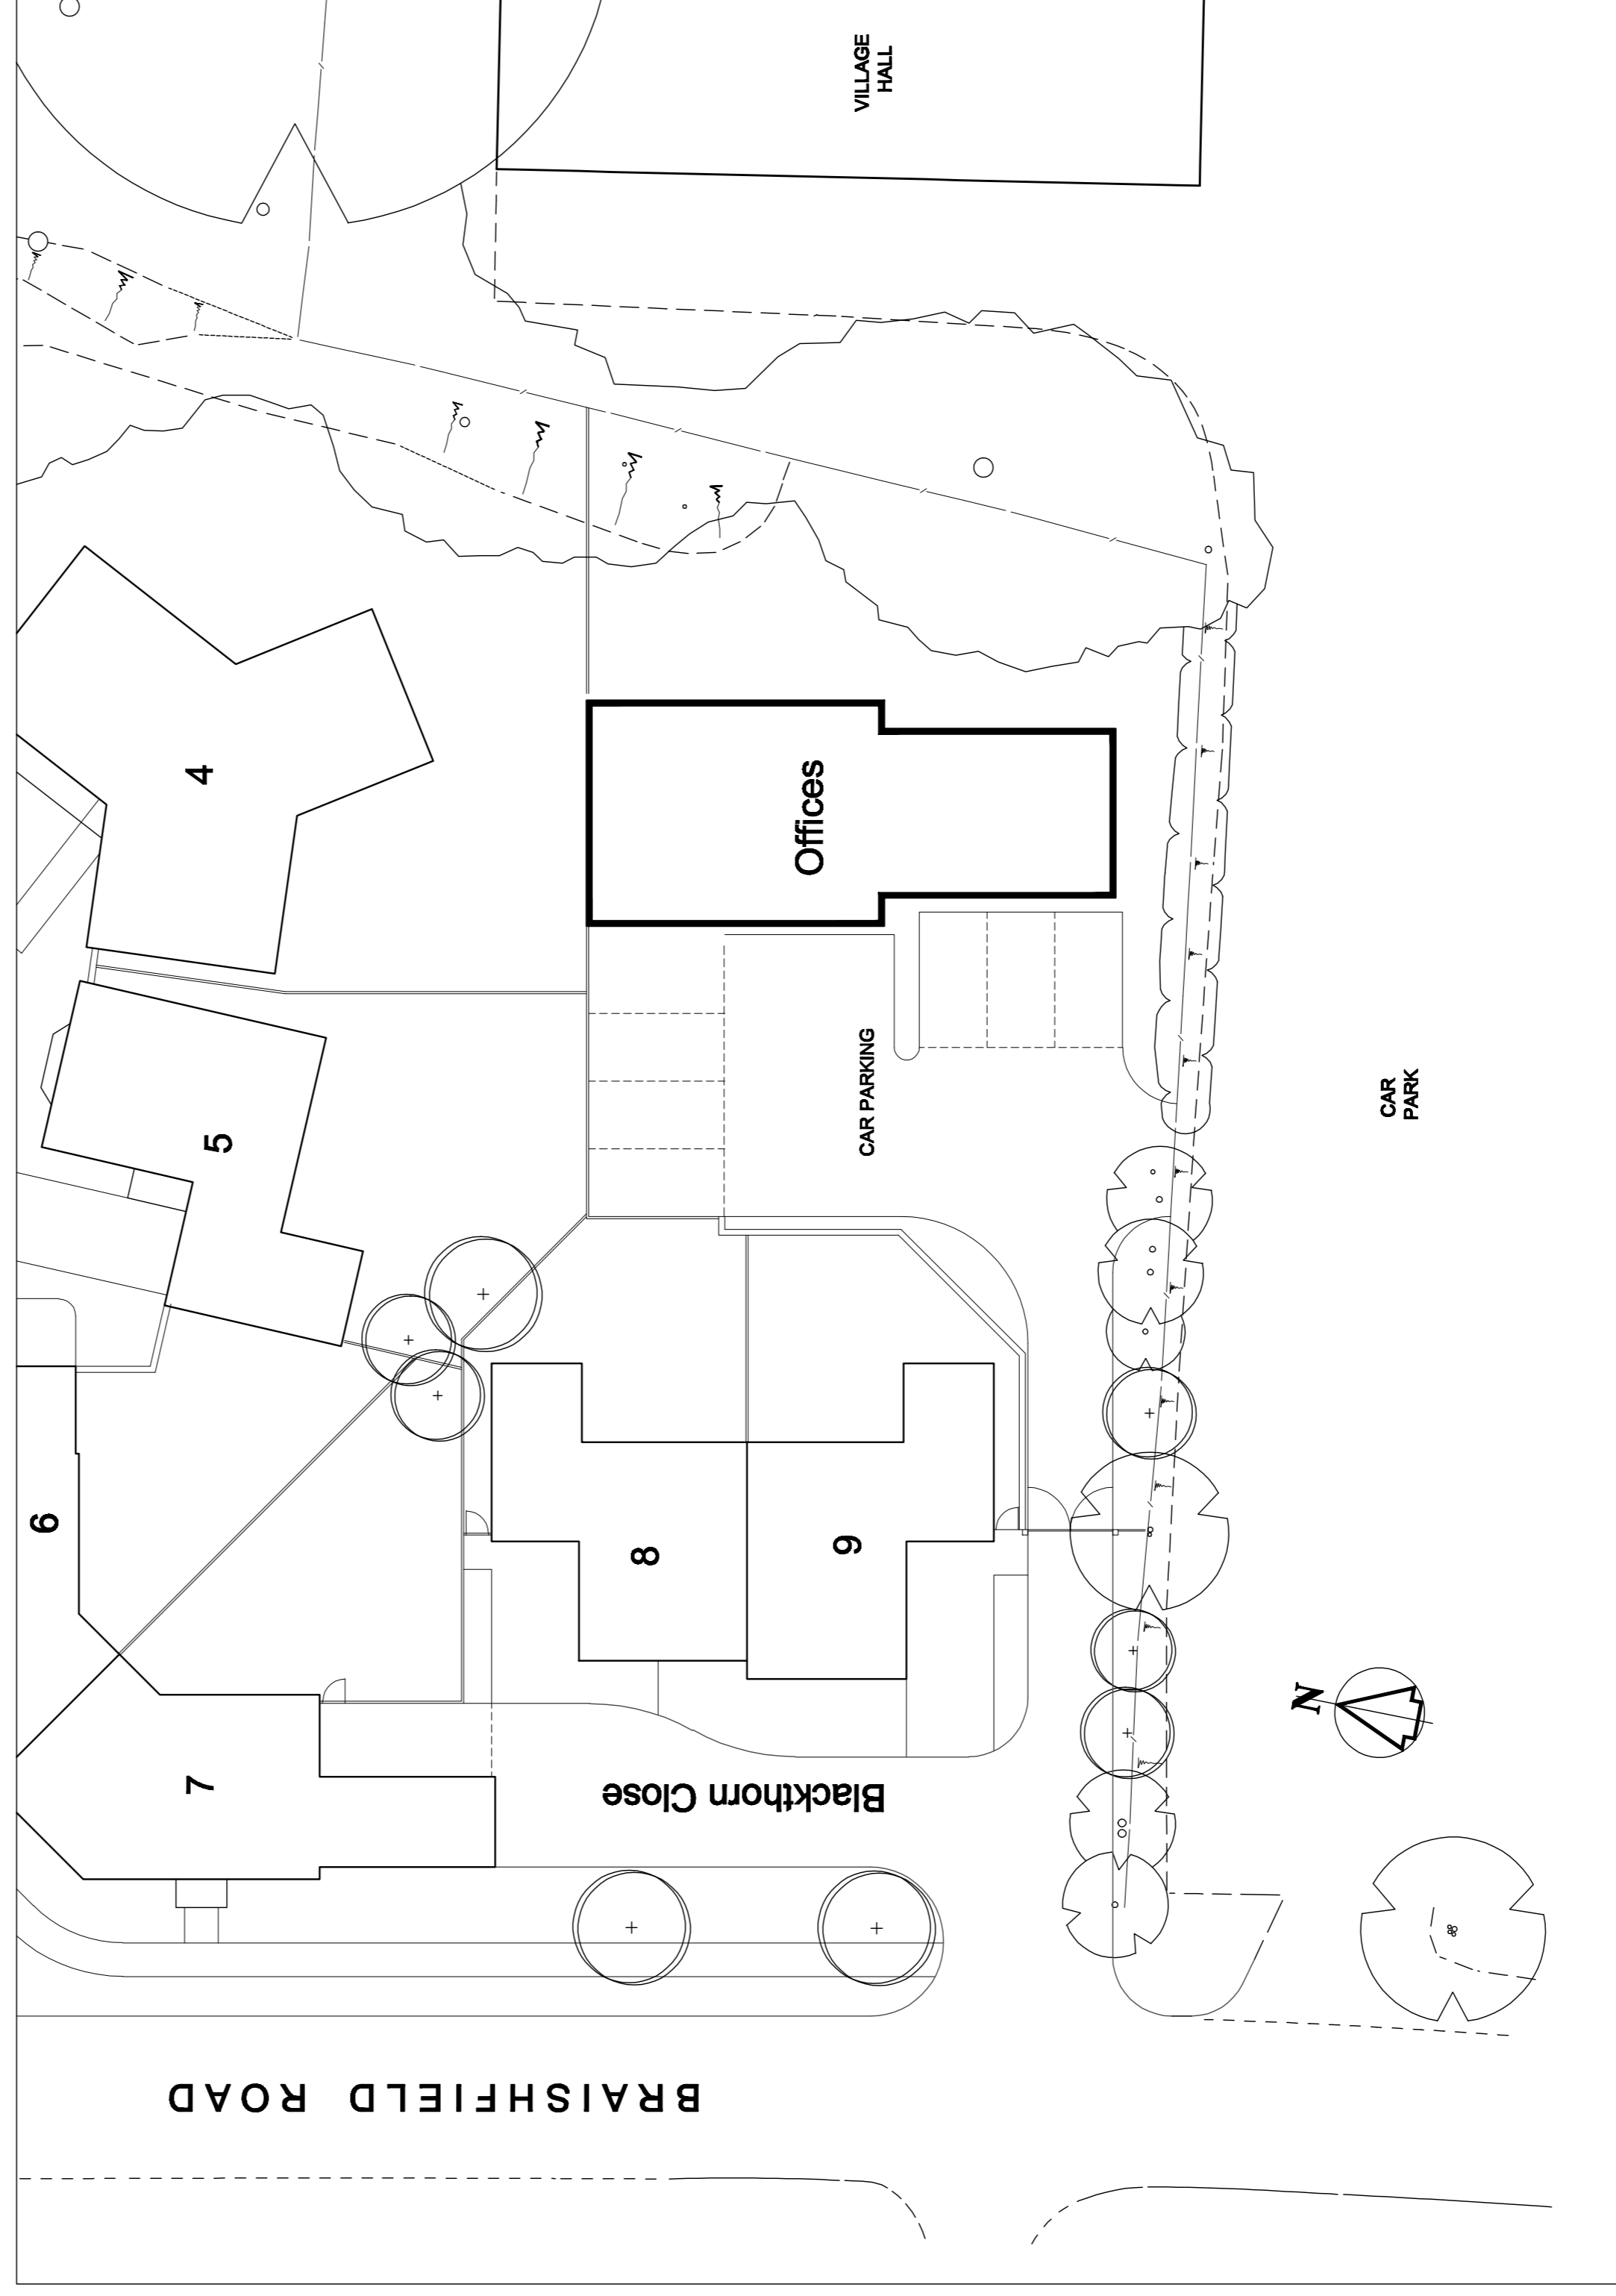

SITE PLAN scale 1:200

 

Proposed Change of Use  
 Offices at Blackthorn Close  
 Braishfield SO51 0PX  
 PLANS AS EXISTING  
 P-123-02 mar2012 scale 1:100 (A1)  
 & 1:200

108.95m<sup>2</sup>  
 113.73m<sup>2</sup>  
 222.68m<sup>2</sup> 2397 ft<sup>2</sup>