




West Elevation

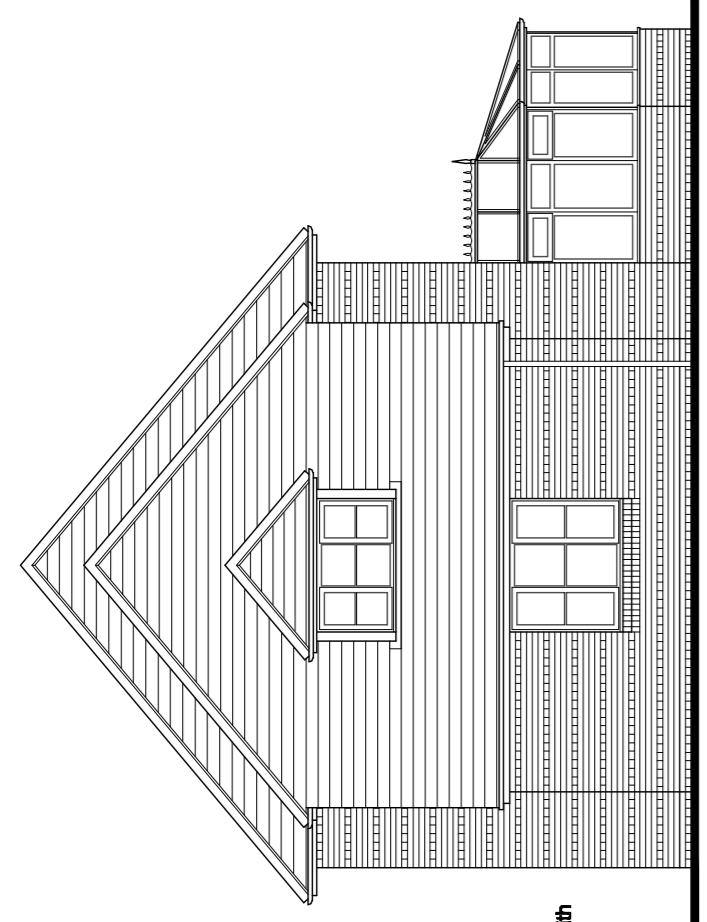


South Elevation

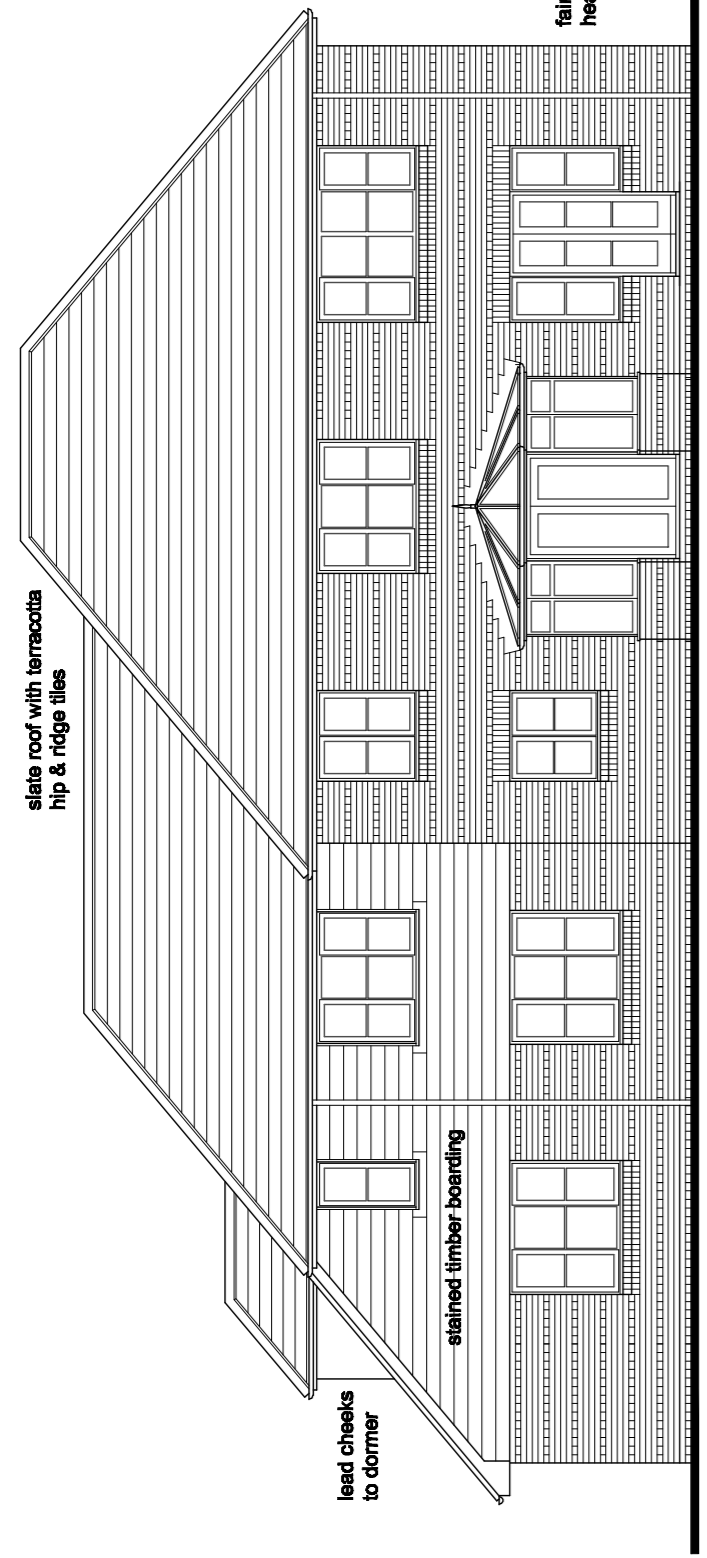


East Elevation

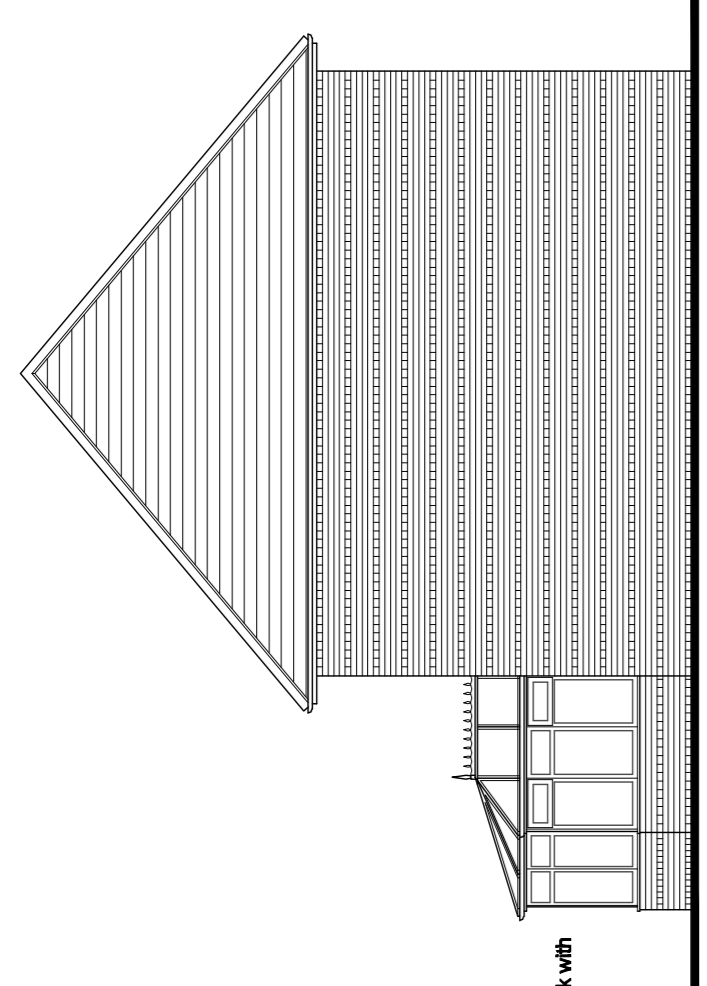


North Elevation

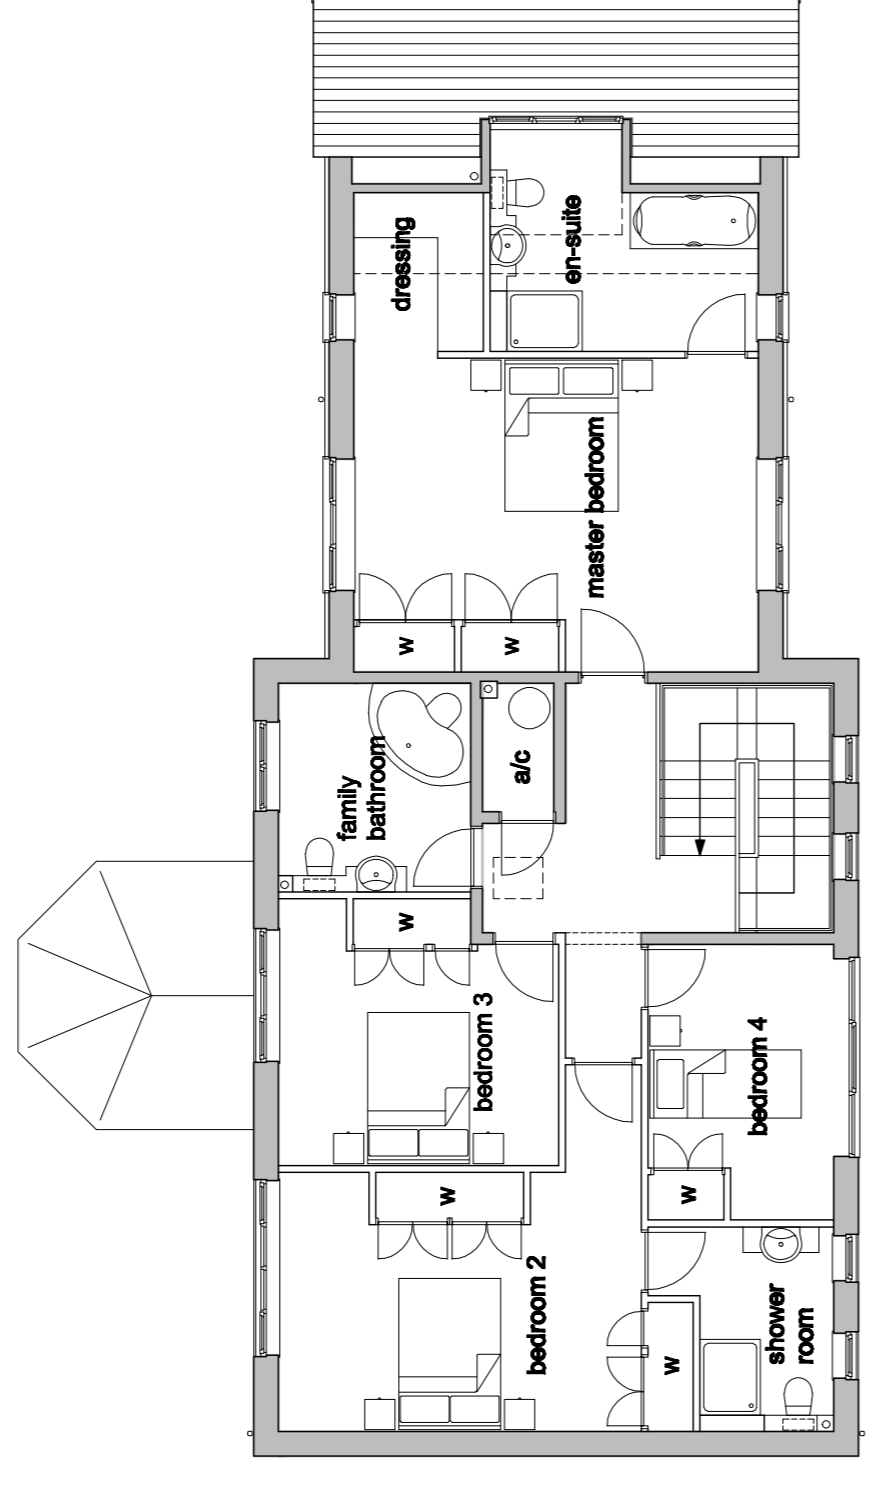



First Floor Plan

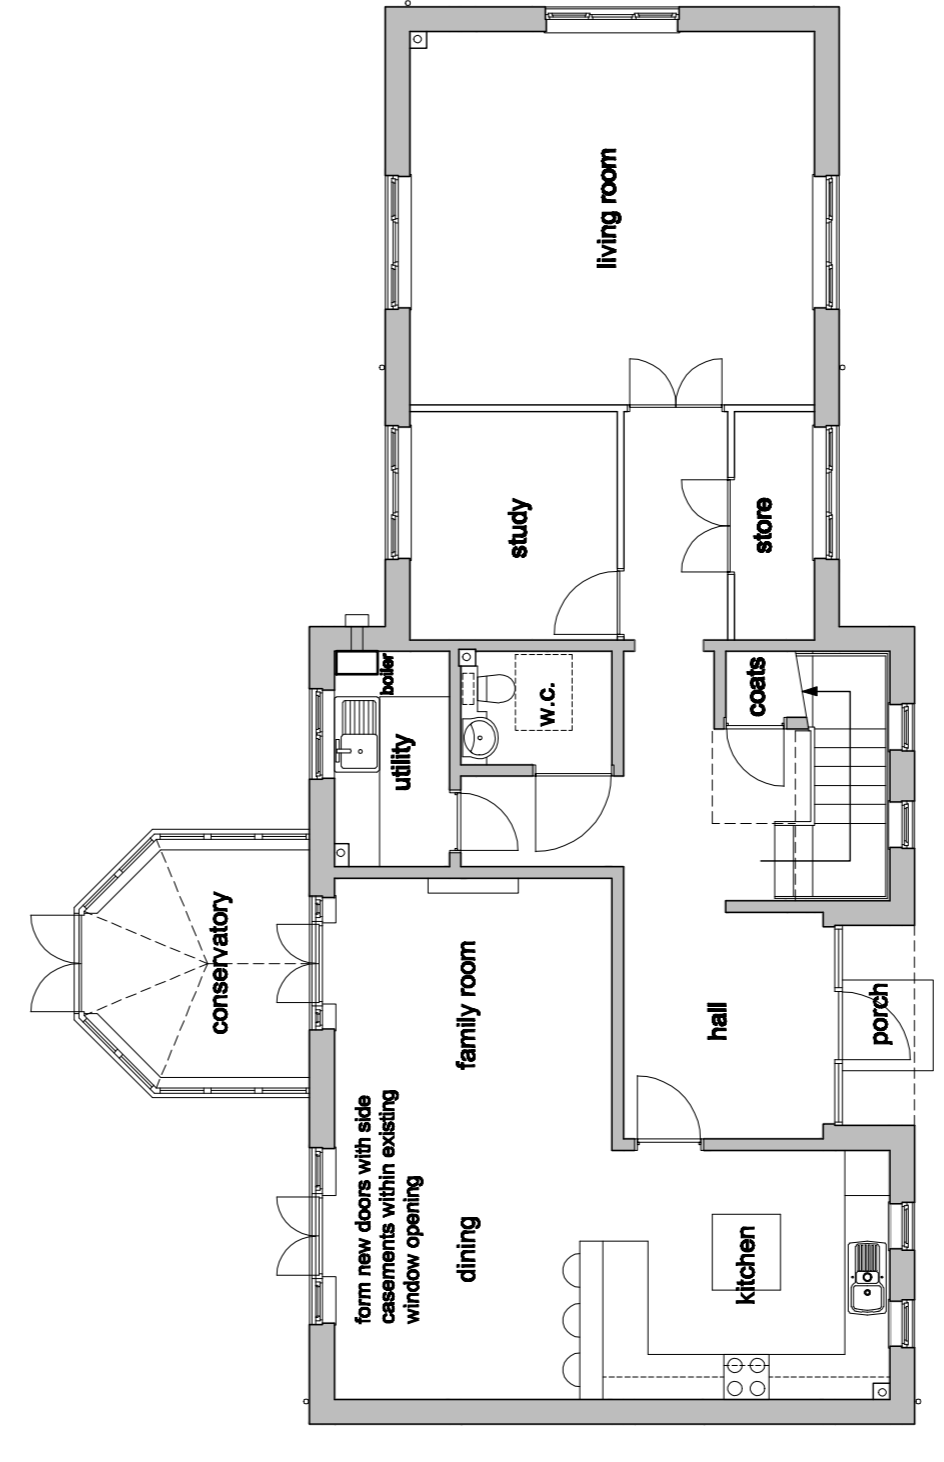

Ground Floor Plan

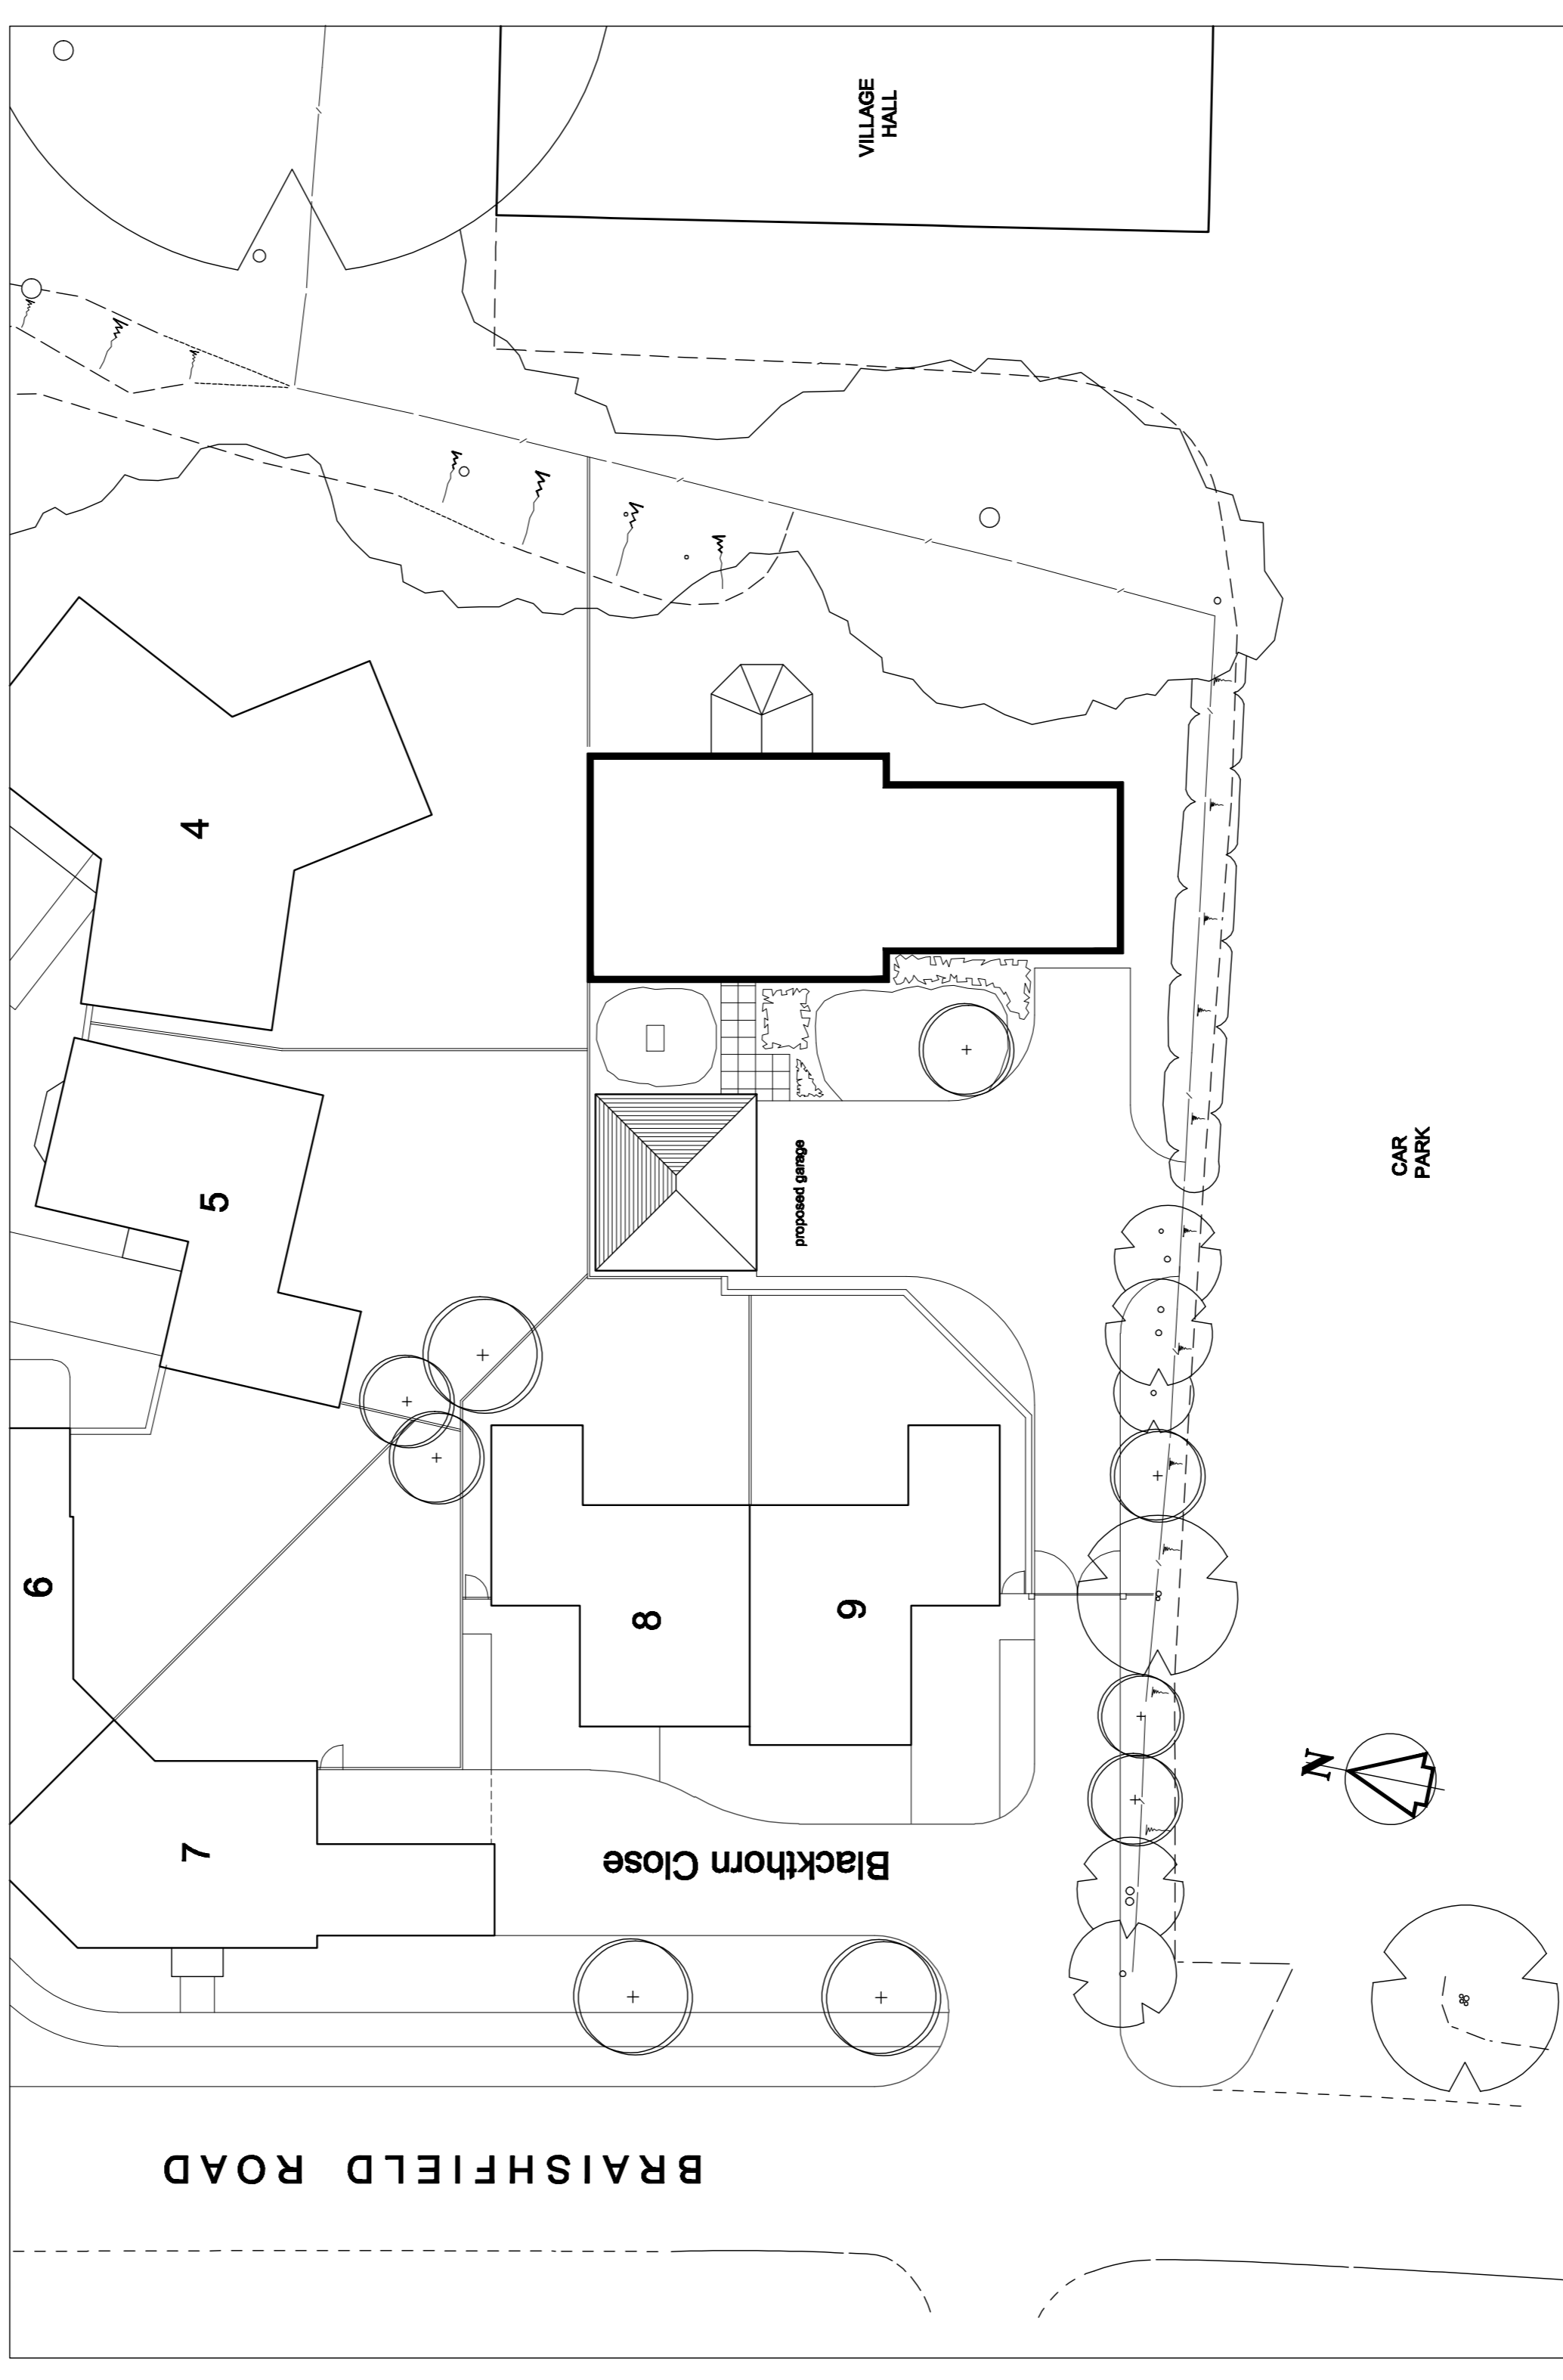


SITE PLAN scale 1:200

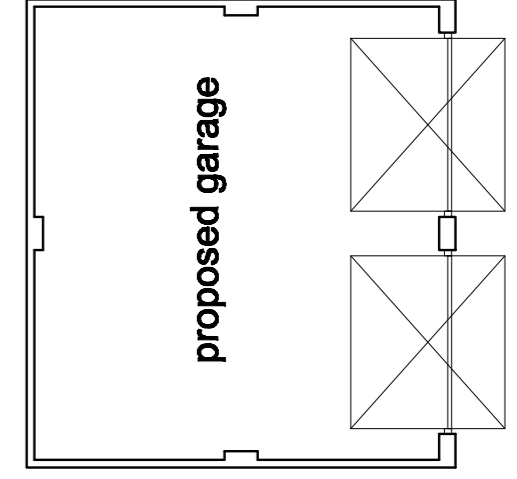 


Plan


PROPOSED GARAGE

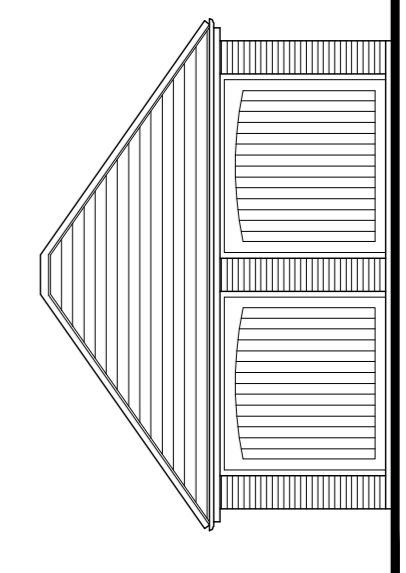

South Elevation

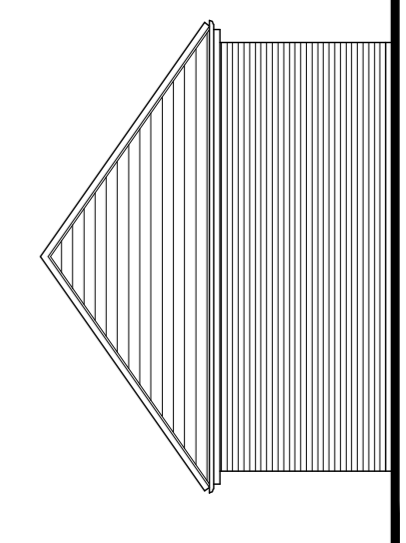

East & West Elevations

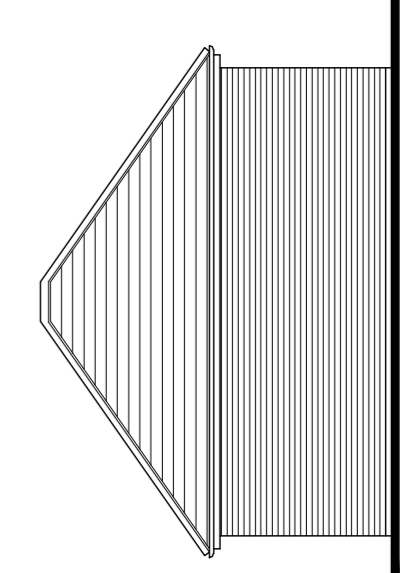

North Elevation

Proposed Change of Use
 Offices at Blackthorn Close
 Braishfield SO51 0PX
 PLANS AS PROPOSED
 P-123-03 mar2012 scale 1:100 (A1)
 & 1:200