




REV:	DATE:	AMENDMENTS:	DRAWN:	CHECKED:
#	Oct 09			

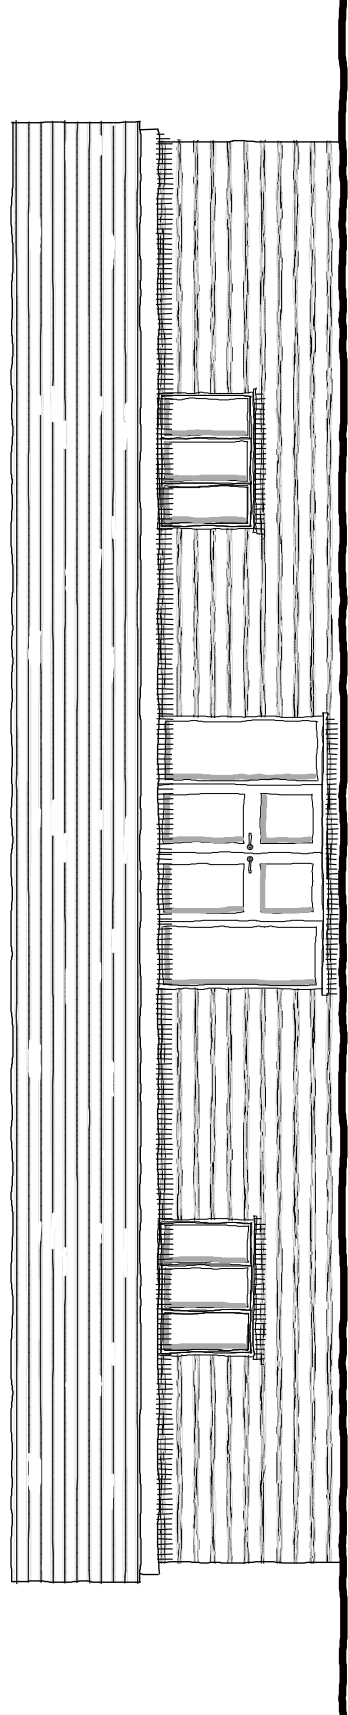


North Elevation

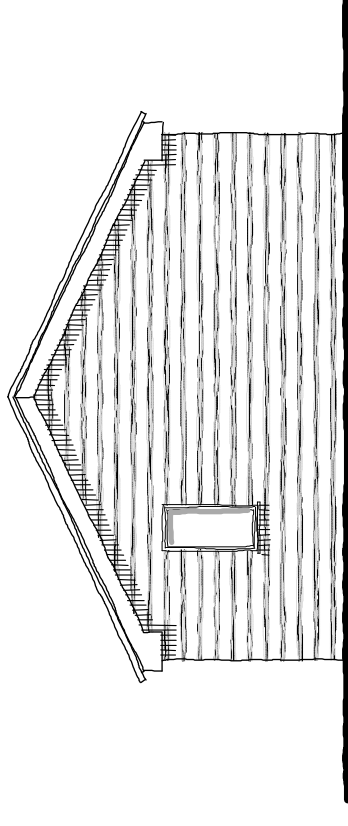


West Elevation

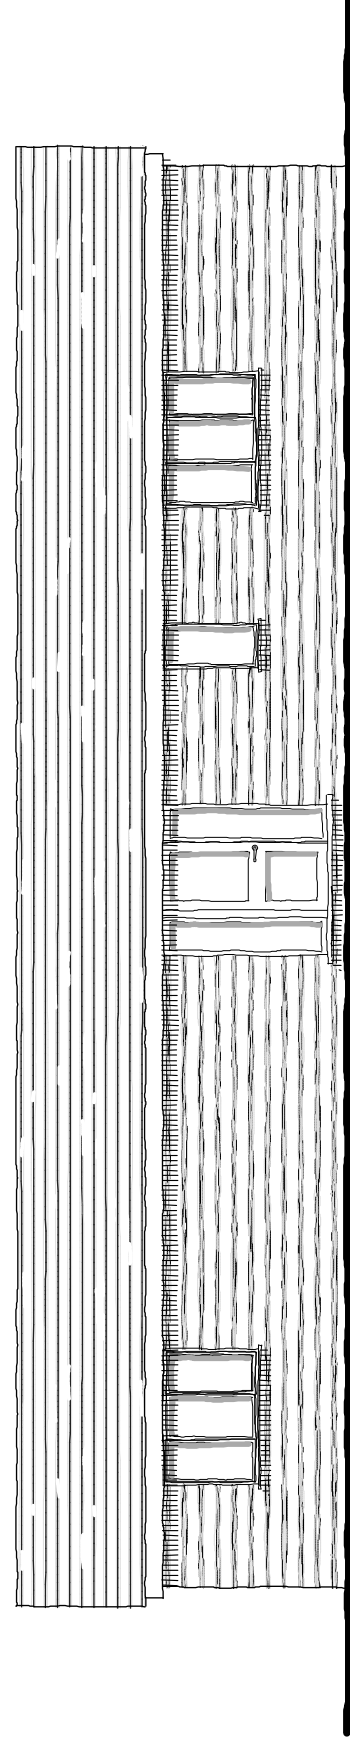

South Elevation

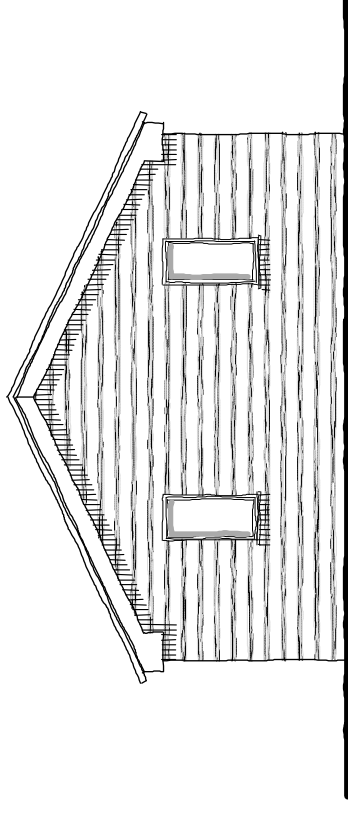

East Elevation

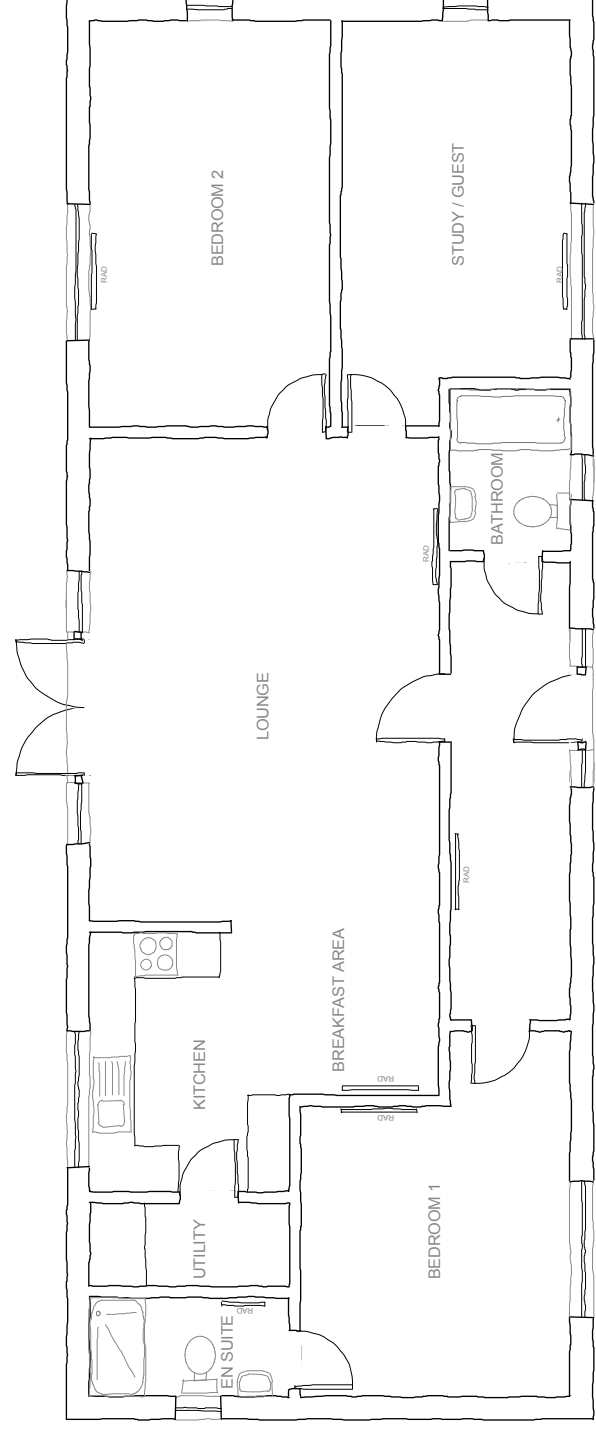

Floor Plan

**NB: NO CHANGES
PROPOSED FROM
EXISTING BUILDING**



CLIENT:
Gantrell Ltd

PROJECT:
Garthwaite Annex

DRAWING:
Existing & Proposed Plan & Elevations

SCALE: **1:100 @ A3 DWG NO: 1288/P02**

DATE: **Oct 12** REV: #



Pro Vision
Planning & Design
Company Court, Wickhams Road, Ampfield, Winchester, Hants, SO51 1BD
Tel: 01794 348 498 Fax: 01794 348 437
St Mary's House, 40 London Road, Newbury, Berkshire, RG14 1LA
Tel: 01635 40184 Fax: 01635 41459

