


# AMENDED PLAN RECEIVED 10 APRIL 2013

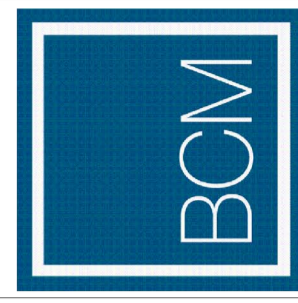

**BCM Architecture**


BCM  
The Old Dairy  
Winchester Hill  
Sutton Scotney  
Near Winchester  
Hampshire  
SO21 3NZ

Tel 01962 763900  
Fax 01962 763901


Email info@bcm.co.uk  
www.bcm.co.uk

Project	Broxton House, Chilbolton
Client	Mr & Mrs Husson
Scale	1:100 @ A1
Drawing No	JF-390.201'B
Drawn By	JF
Date	Oct 2012
Drawing Title	Proposed Plans and elevations


Rev	Date	Description	Rev By
'B'	02.04.13	Notes re fencing added to drawing	DW
'A'	11.02.13	South Elevation entrance altered	DW

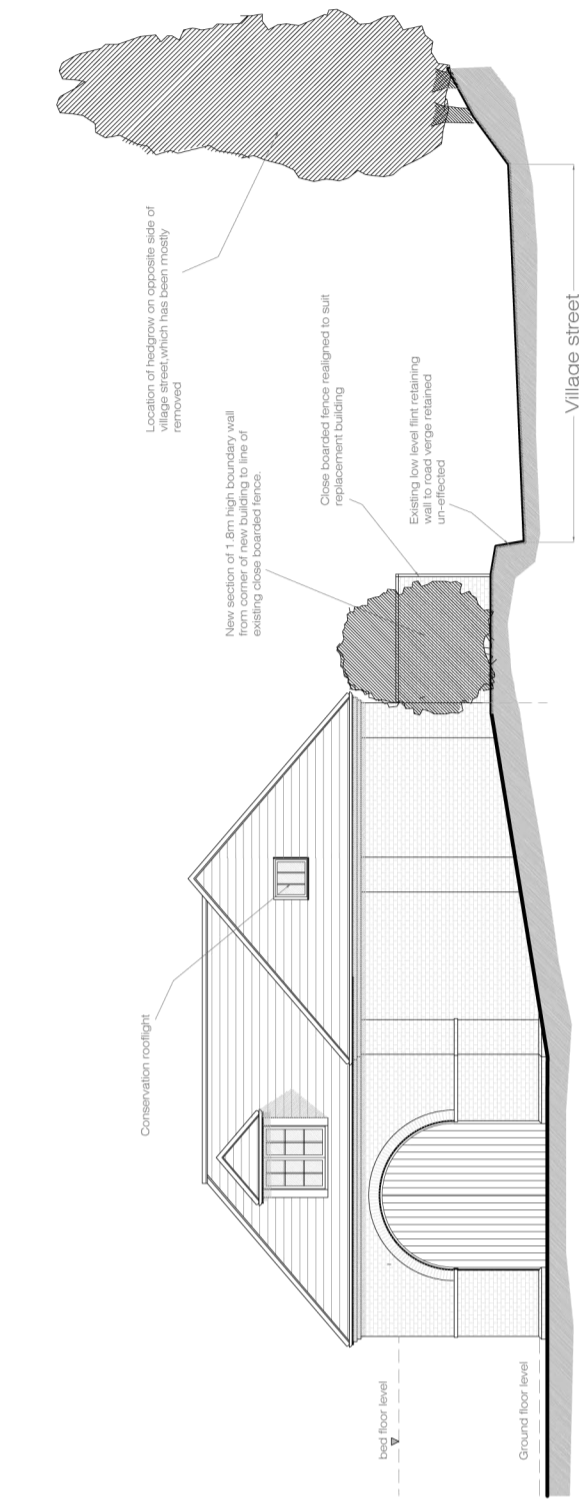


West Elevation

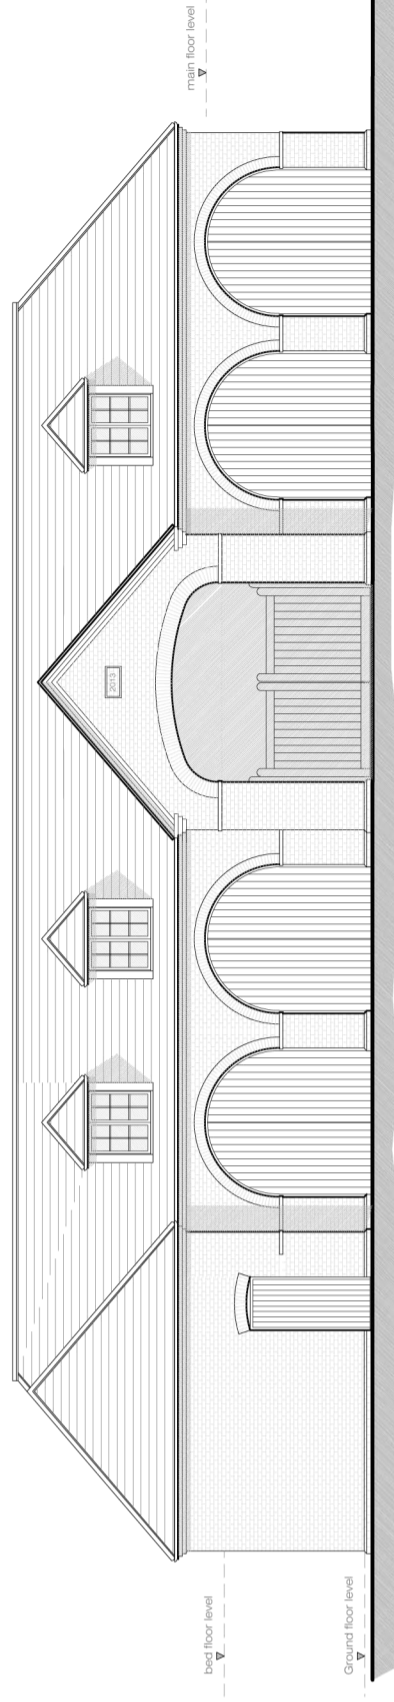

North Elevation

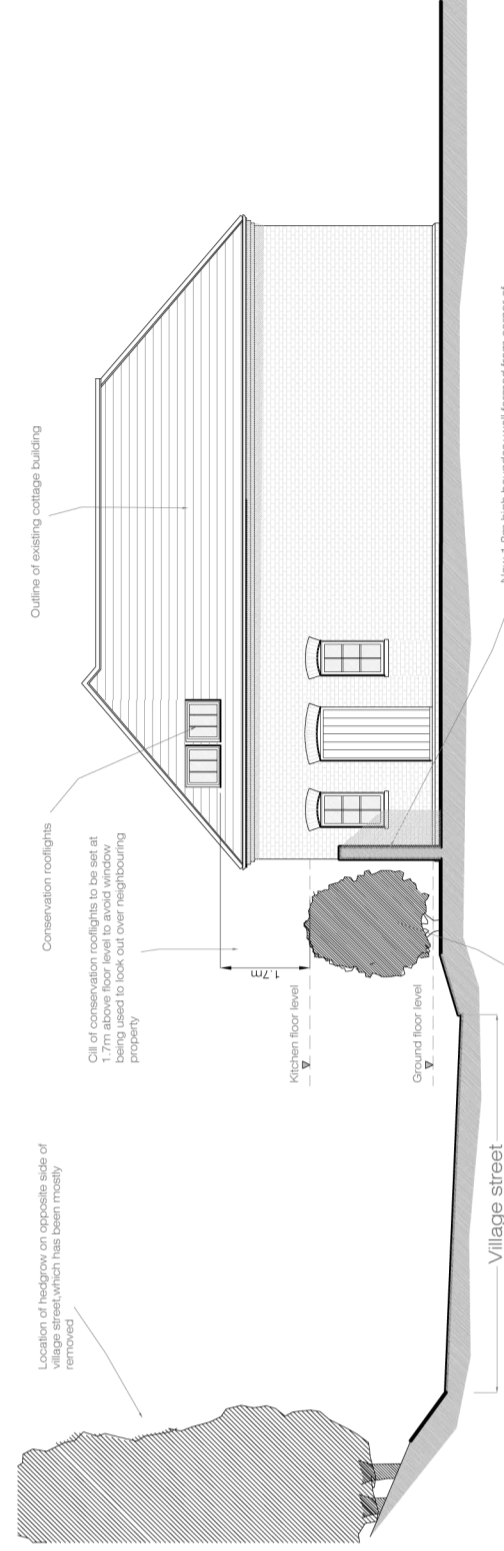


East Elevation

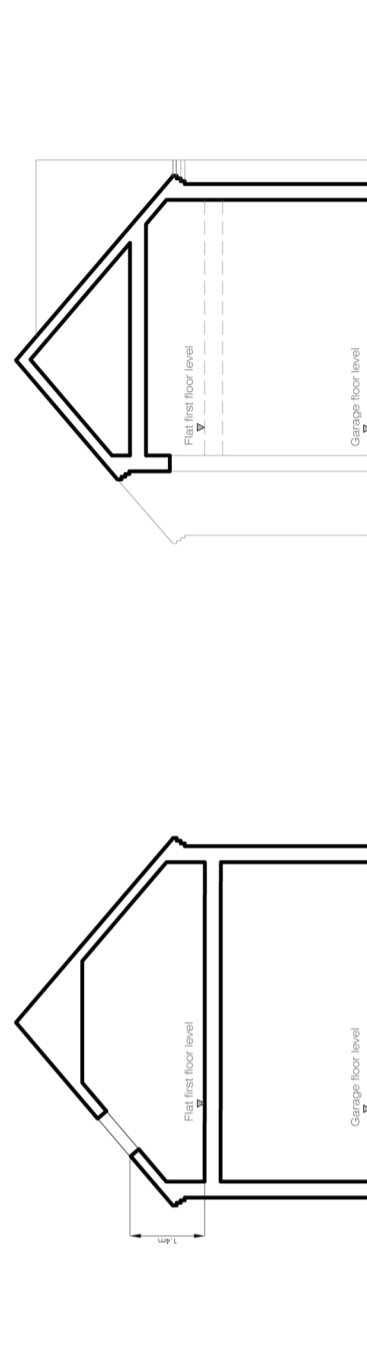


Main building

Entrance through main garage


Sections through

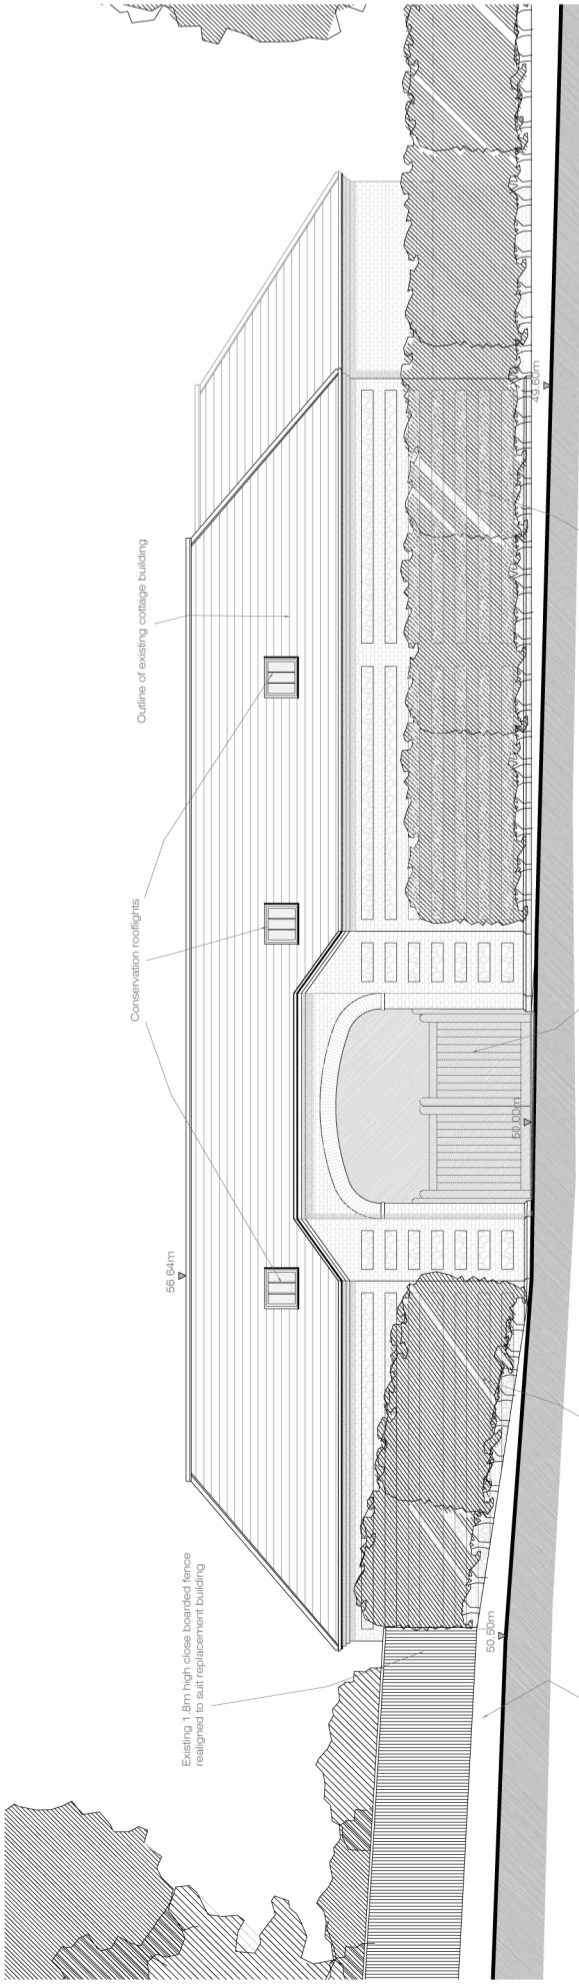

South Elevation

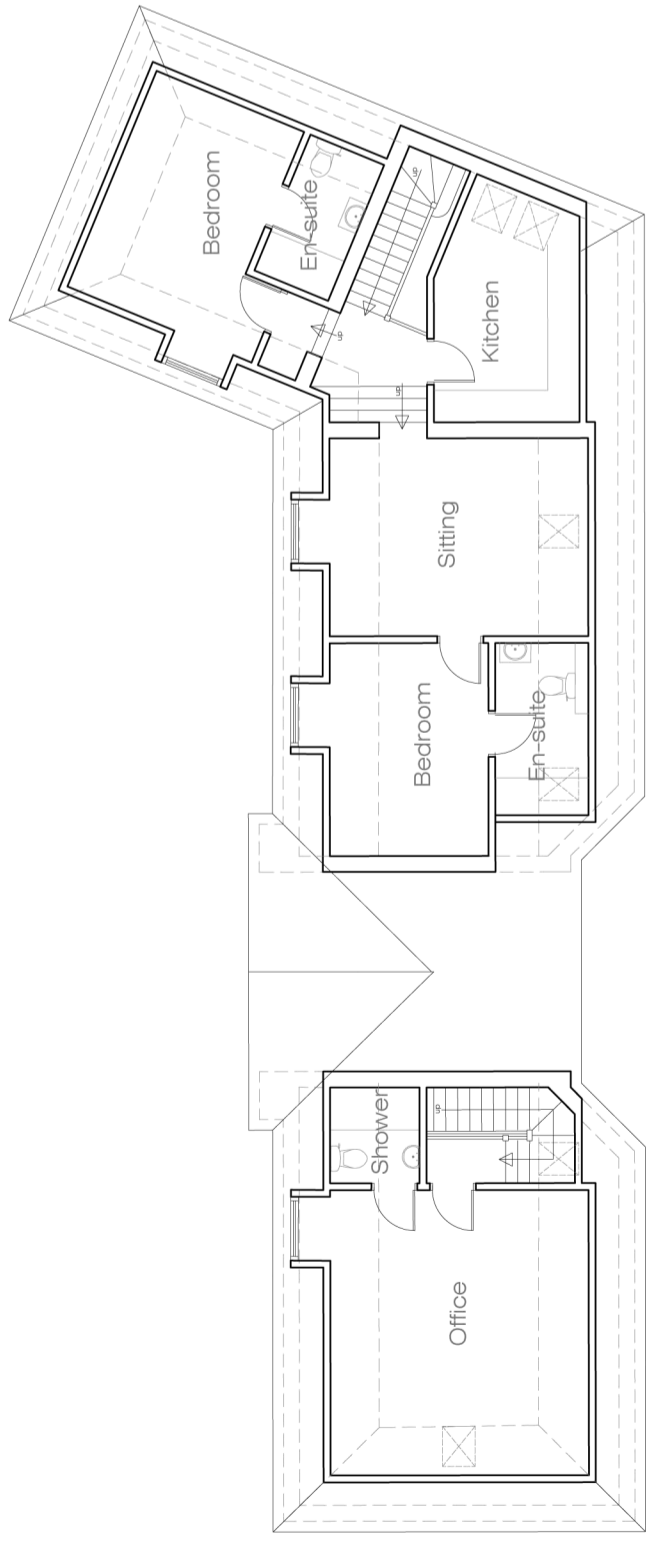

First floor plan

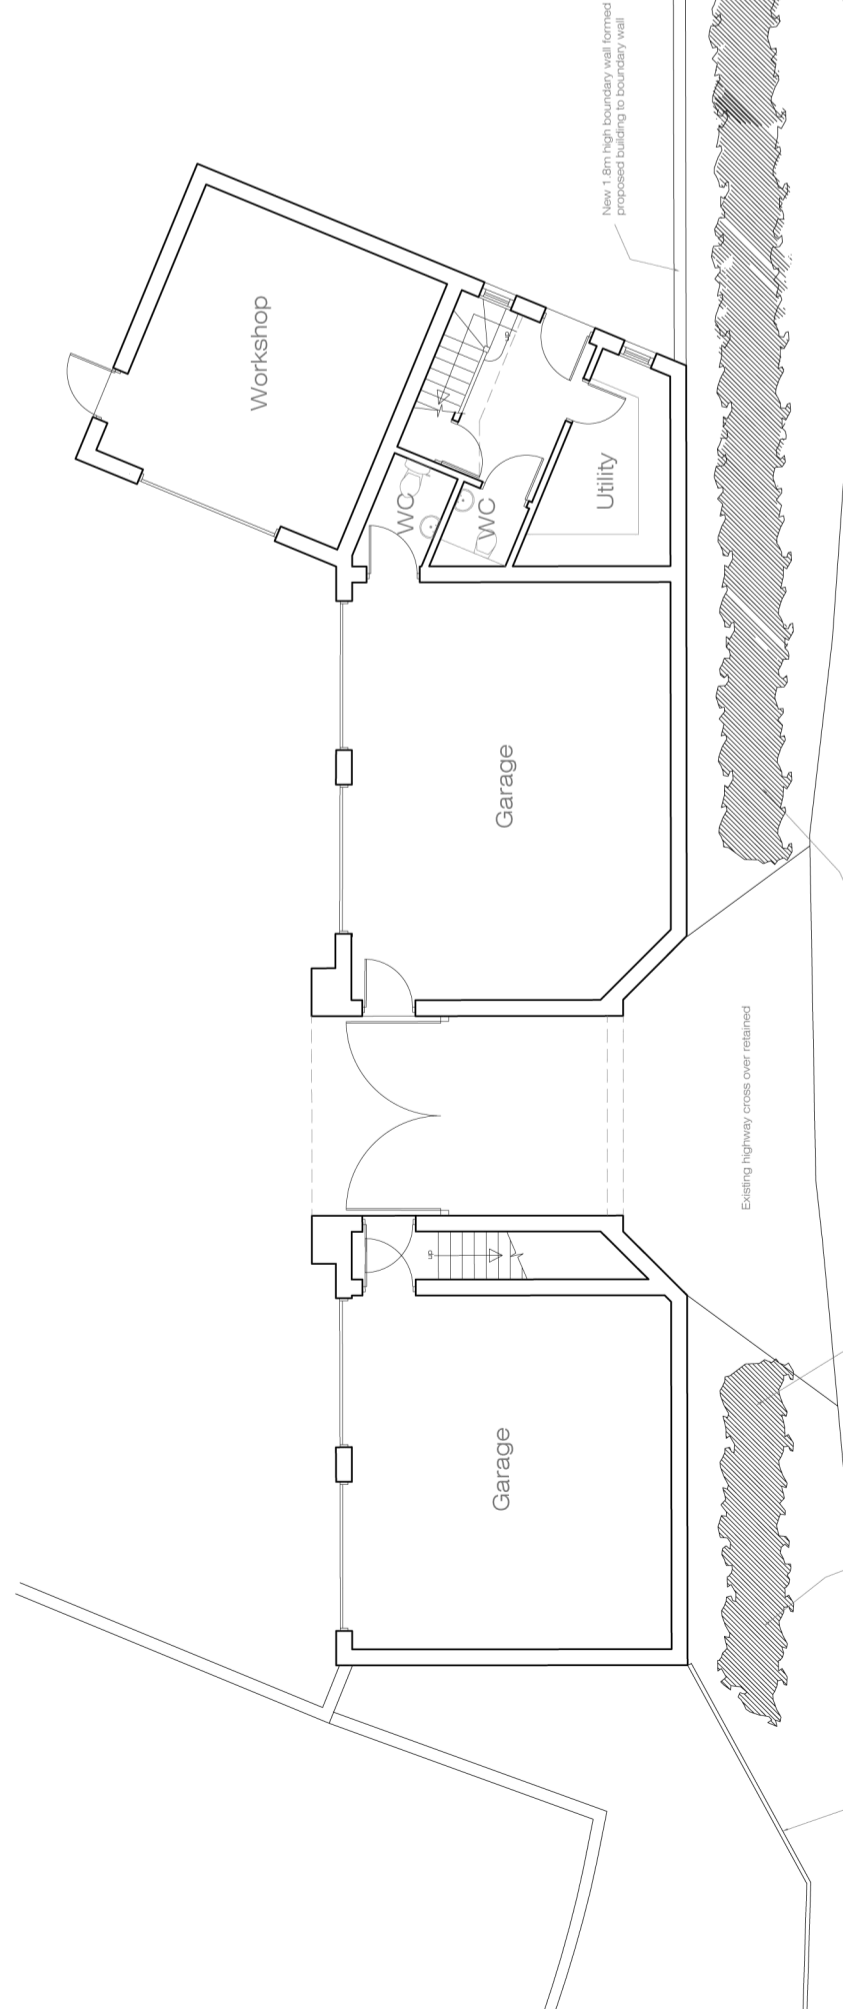

Ground floor plan