




Rev	Date	Description	Rev By

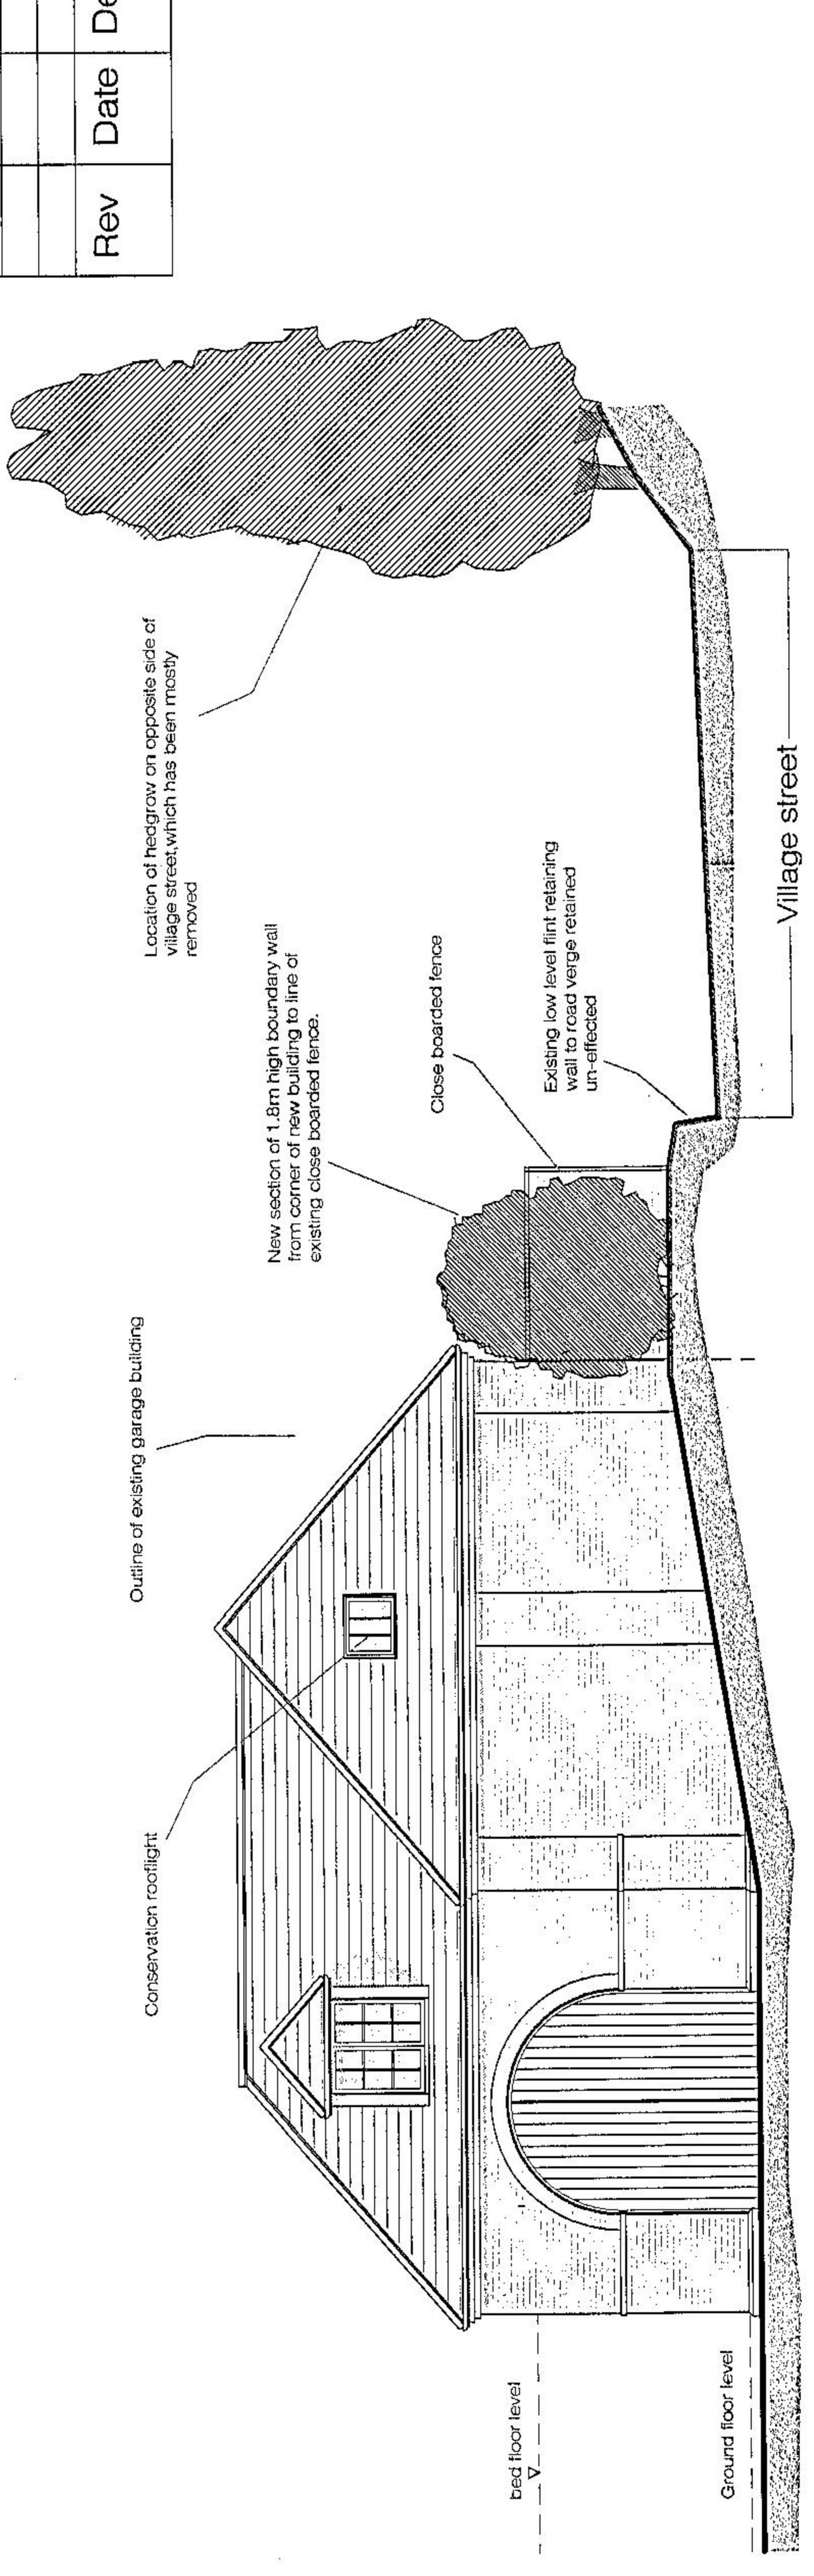


West Elevation

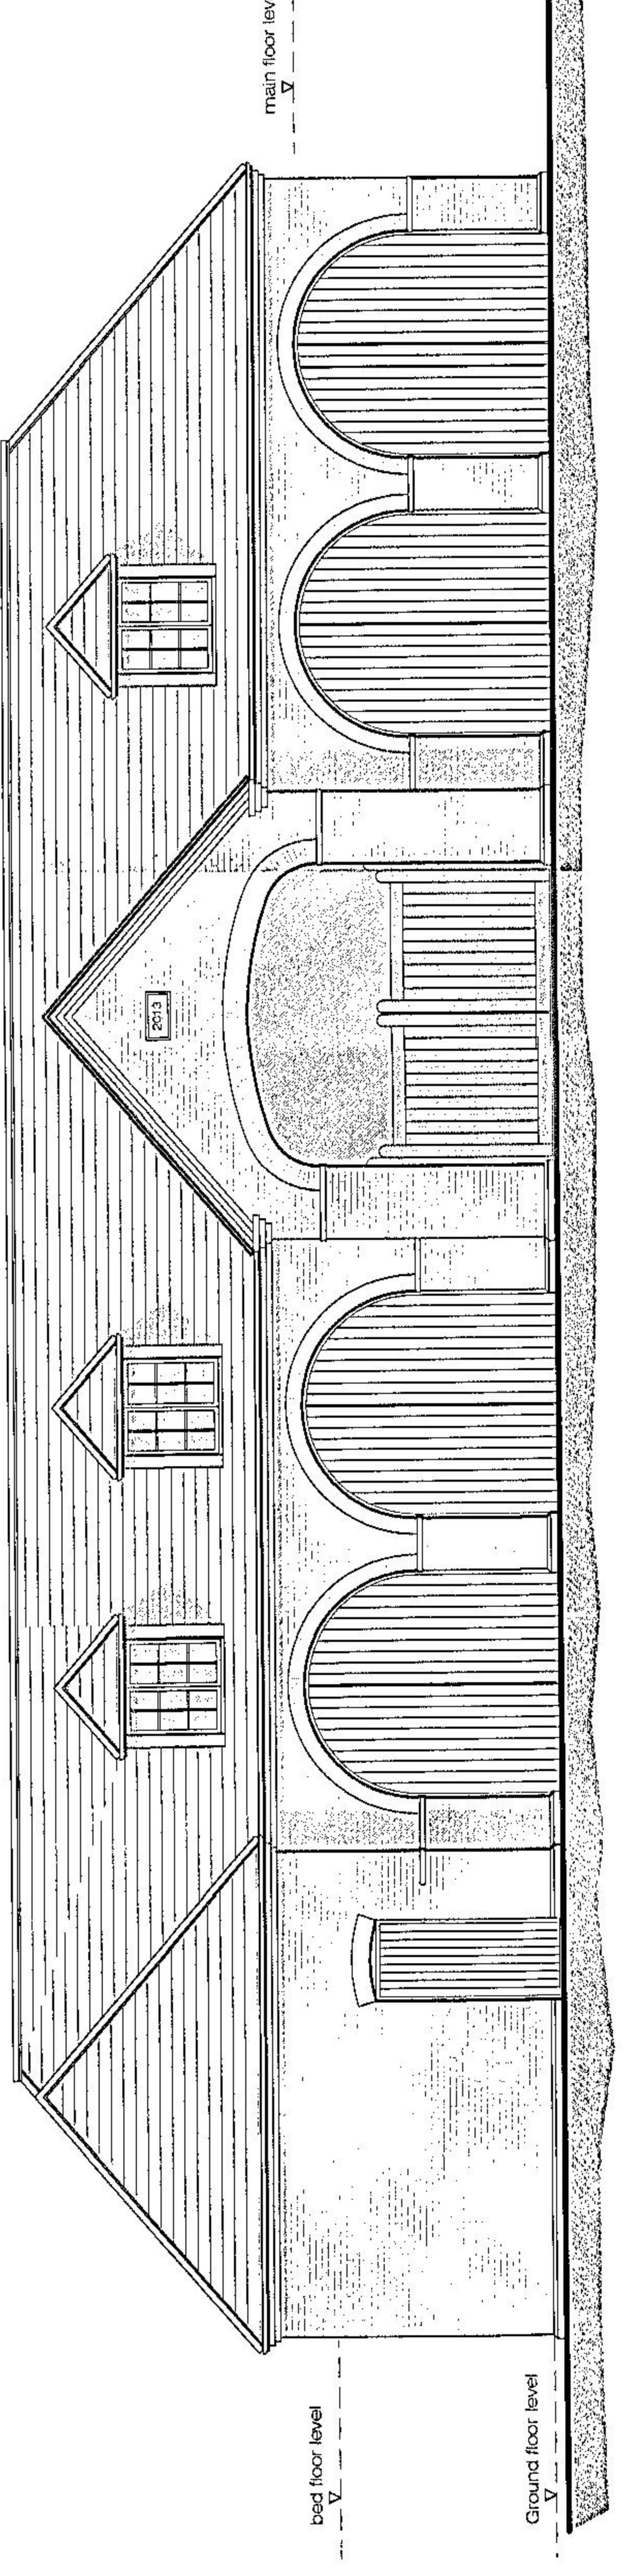

North Elevation

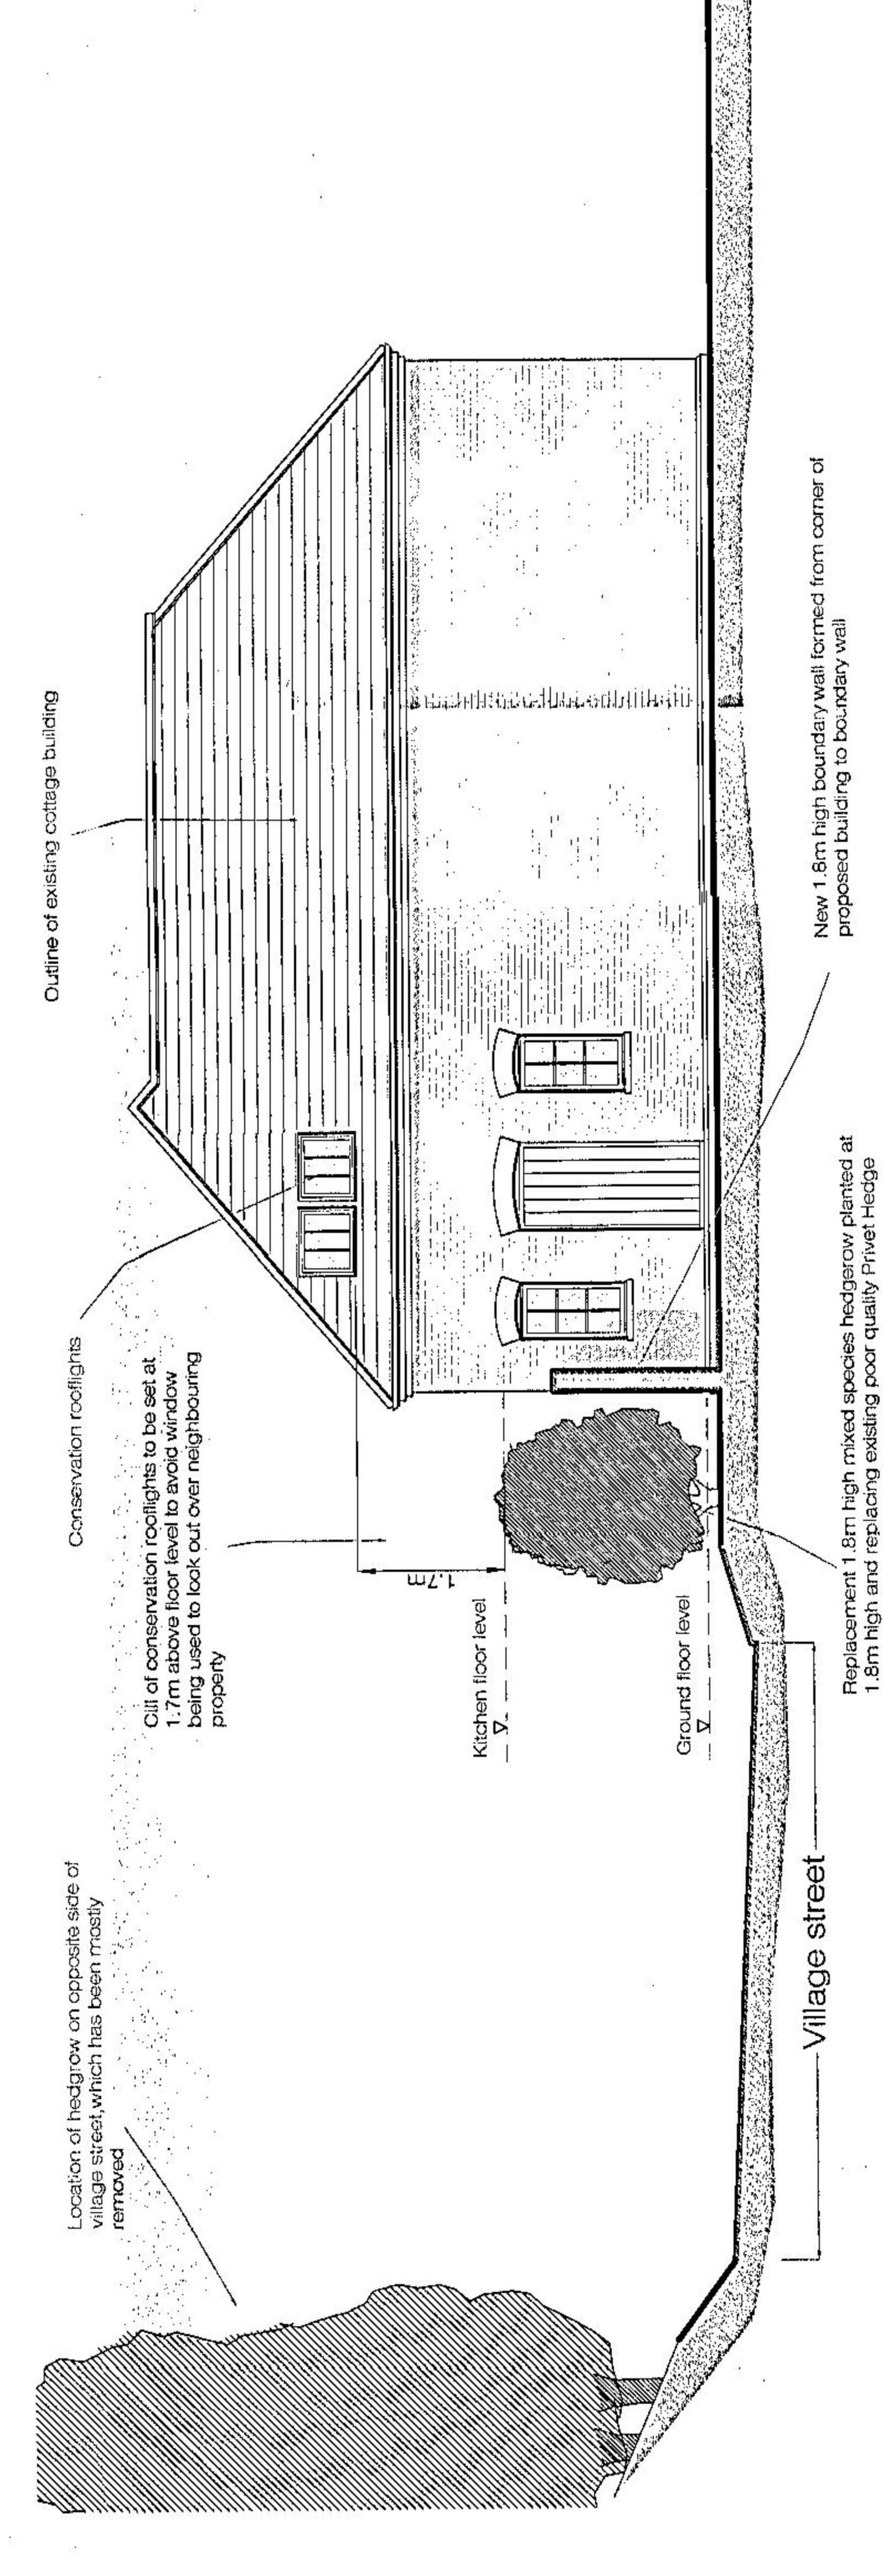

East Elevation

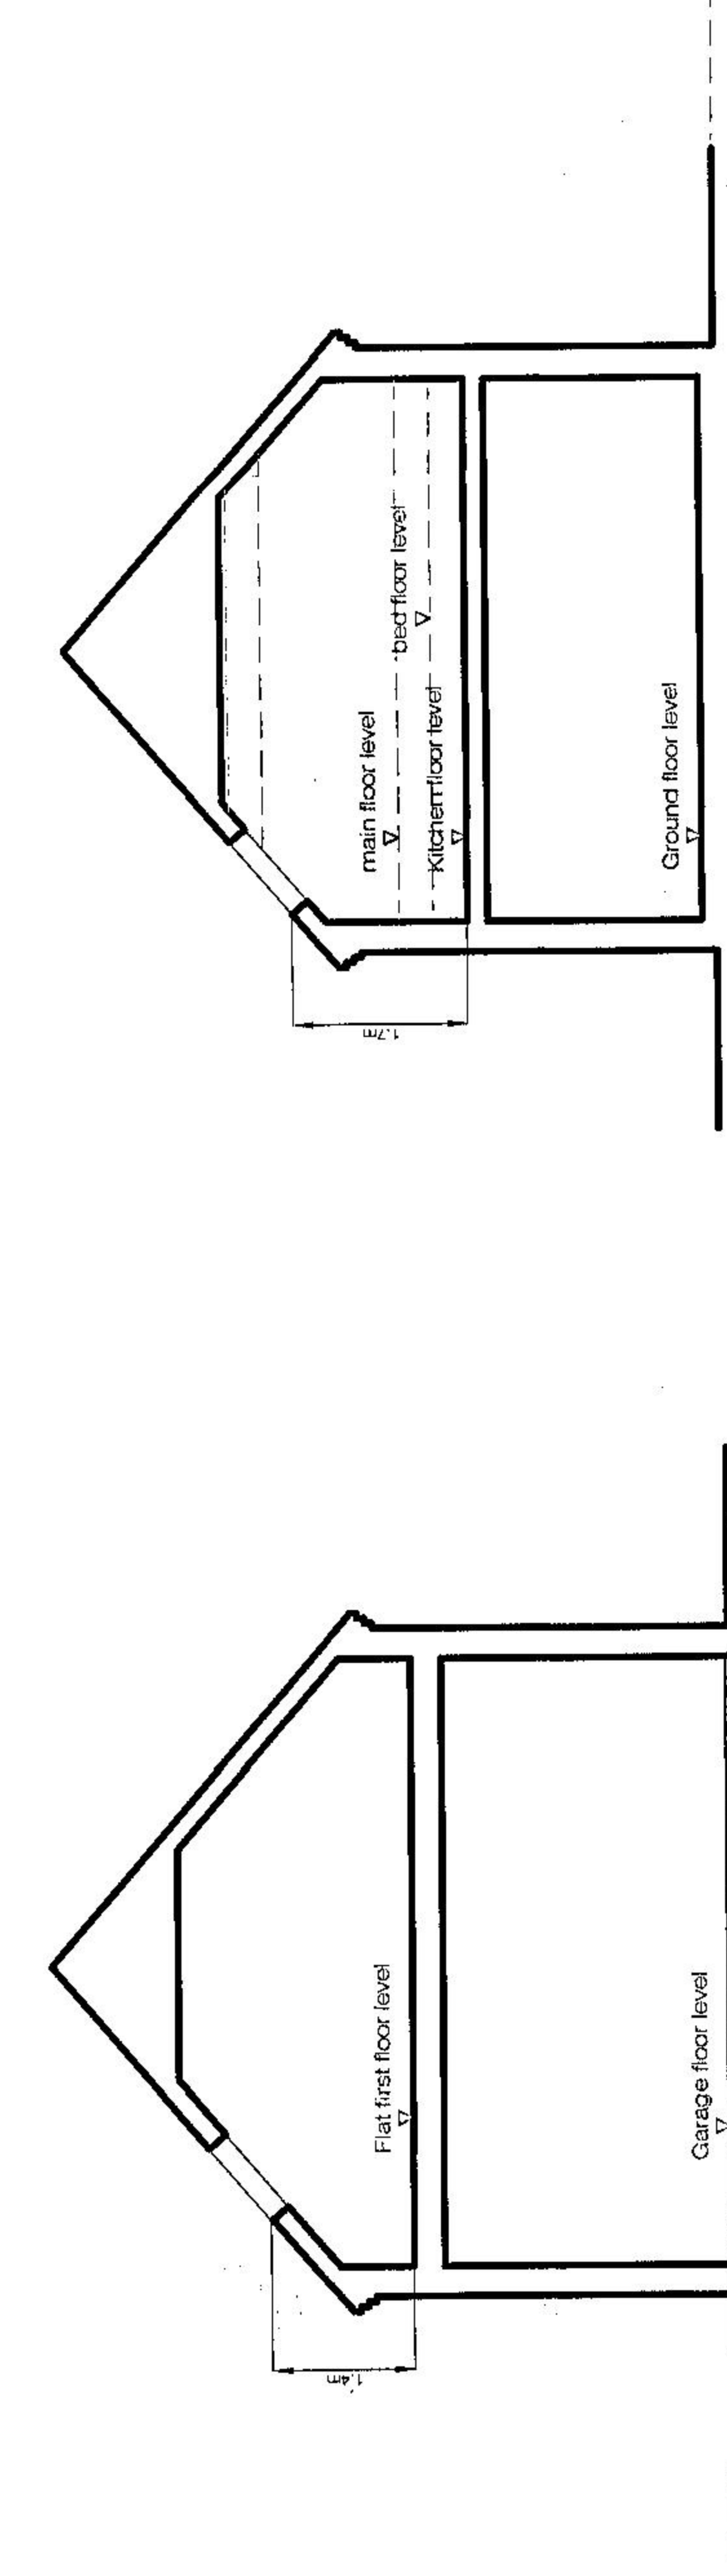


Sections through

BCM
The Old Dairy
Winchester Hill
Sutton Scotney
Near Winchester
Hampshire
SO21 3NZ

BCM
Architecture


Tel 01962 763900
Fax 01962 763901
Email info@bcm.co.uk
www.bcm.co.uk

Project: Broxton House, Chilbolton
Client: Mr & Mrs Husson
Scale: 1:100 @ A1
Drawing No: JF350.201
Drawn By: JF
Date: Oct 2012
Drawing Title: Proposed Plans and elevations

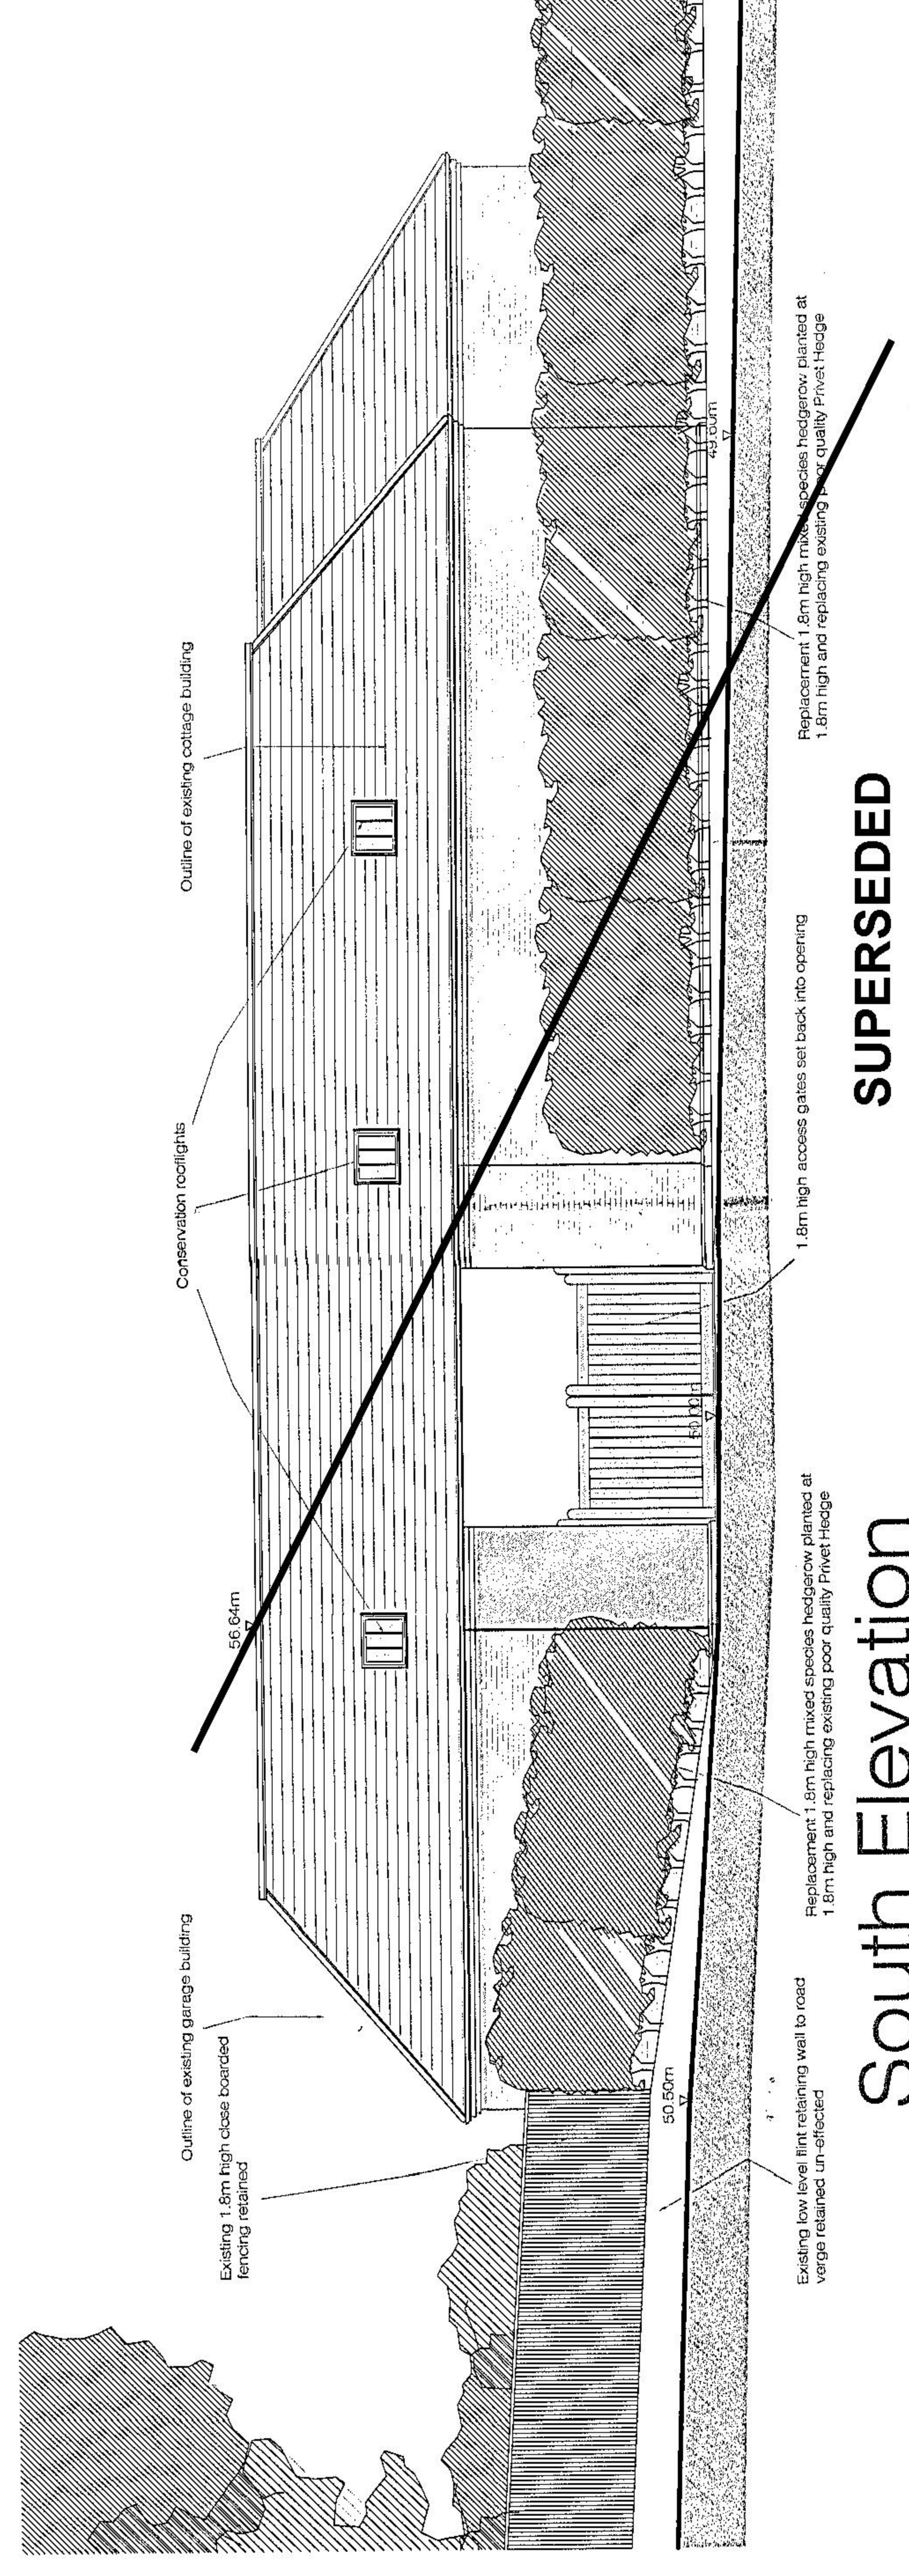


SUPERSEDED

South Elevation

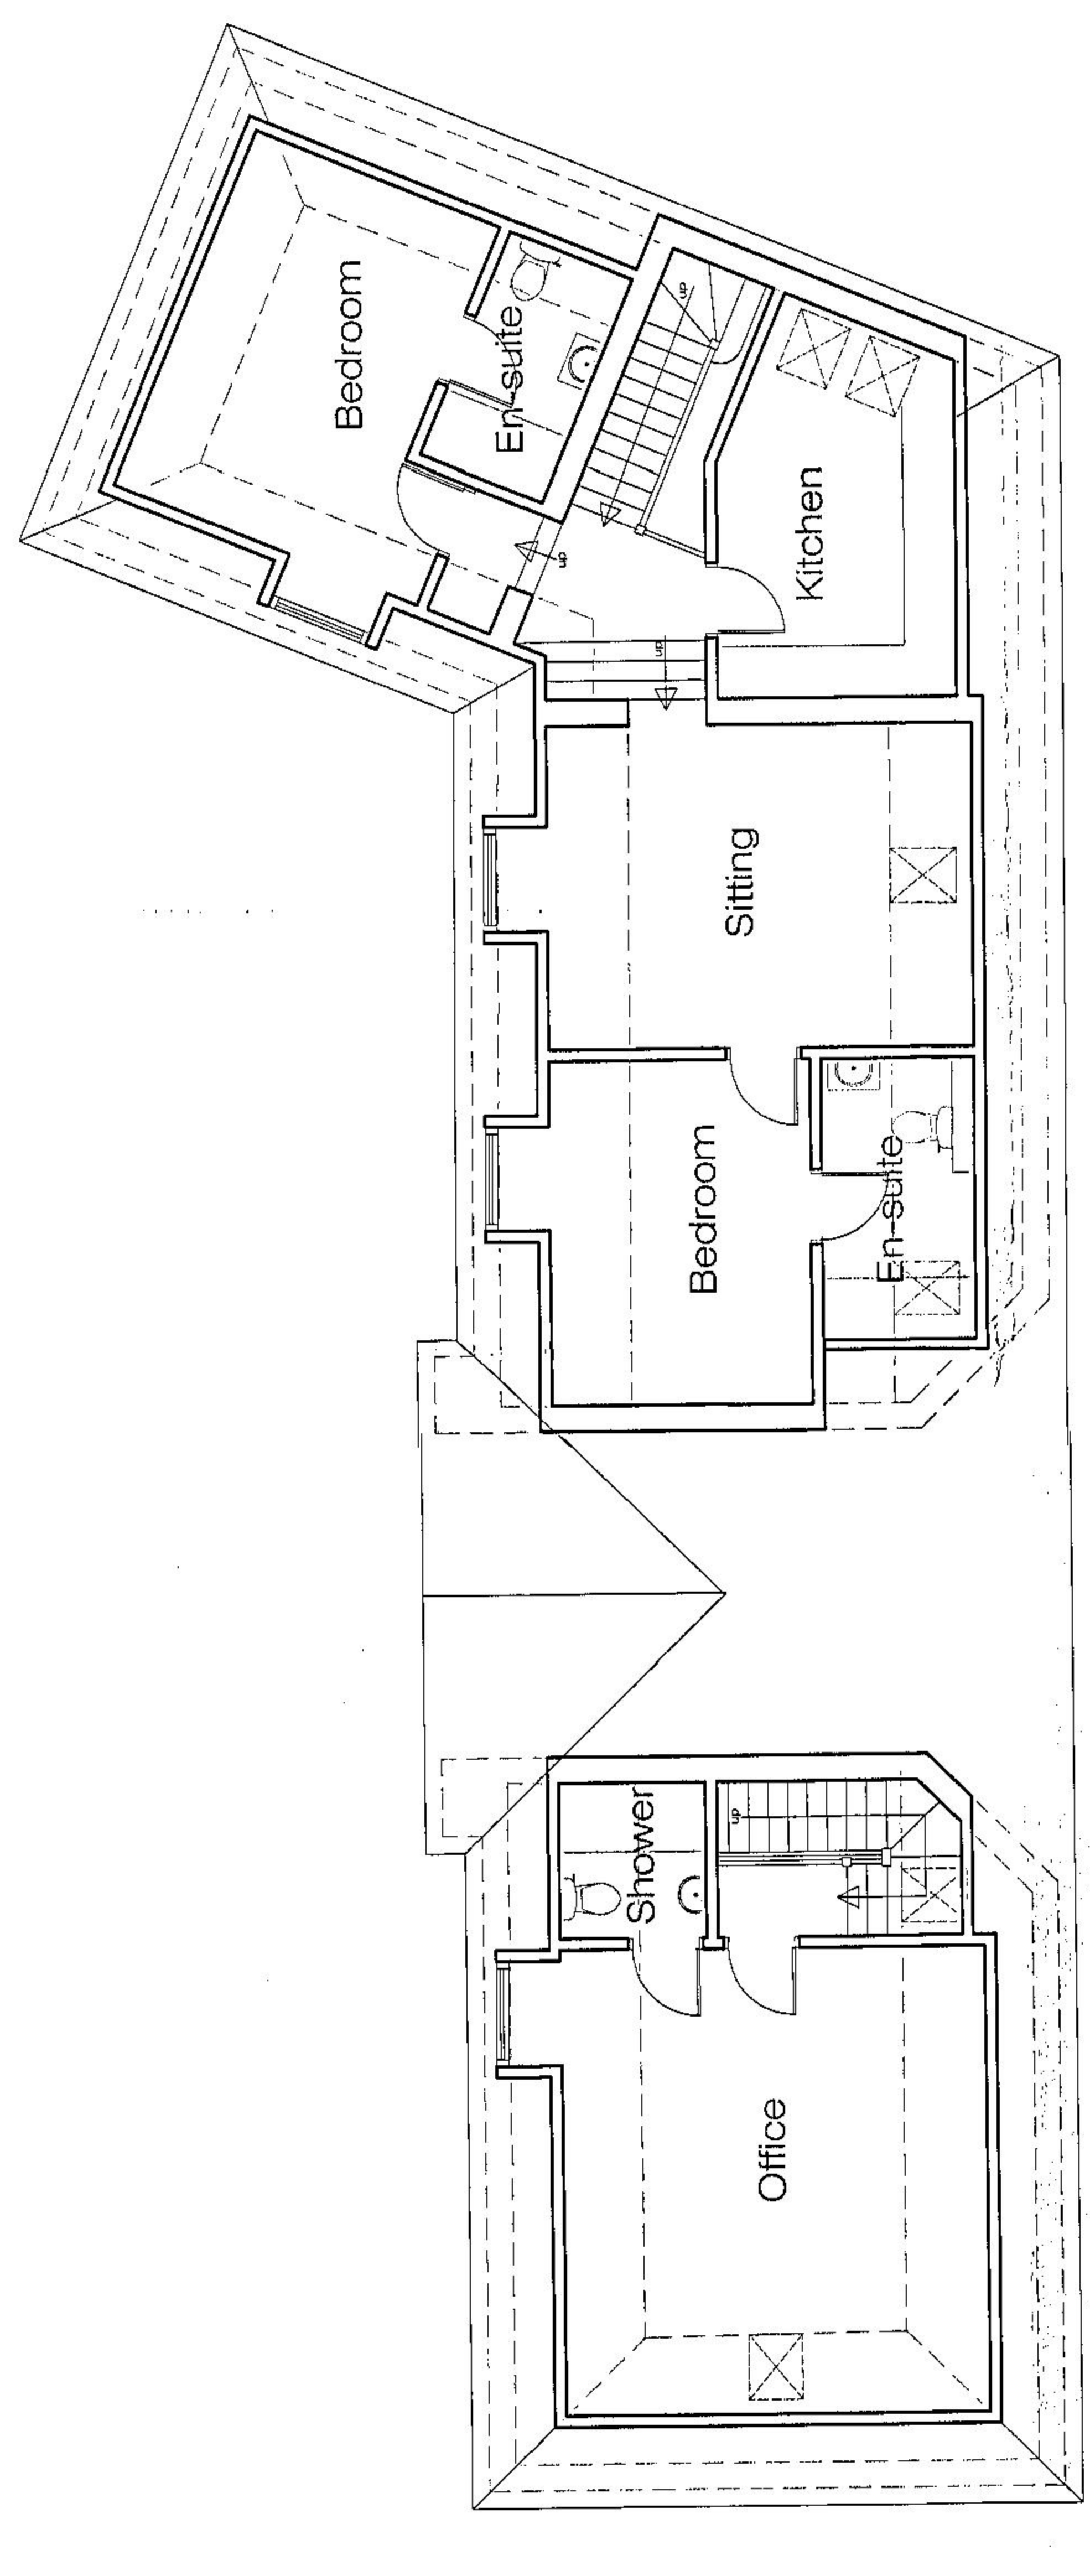

First floor plan

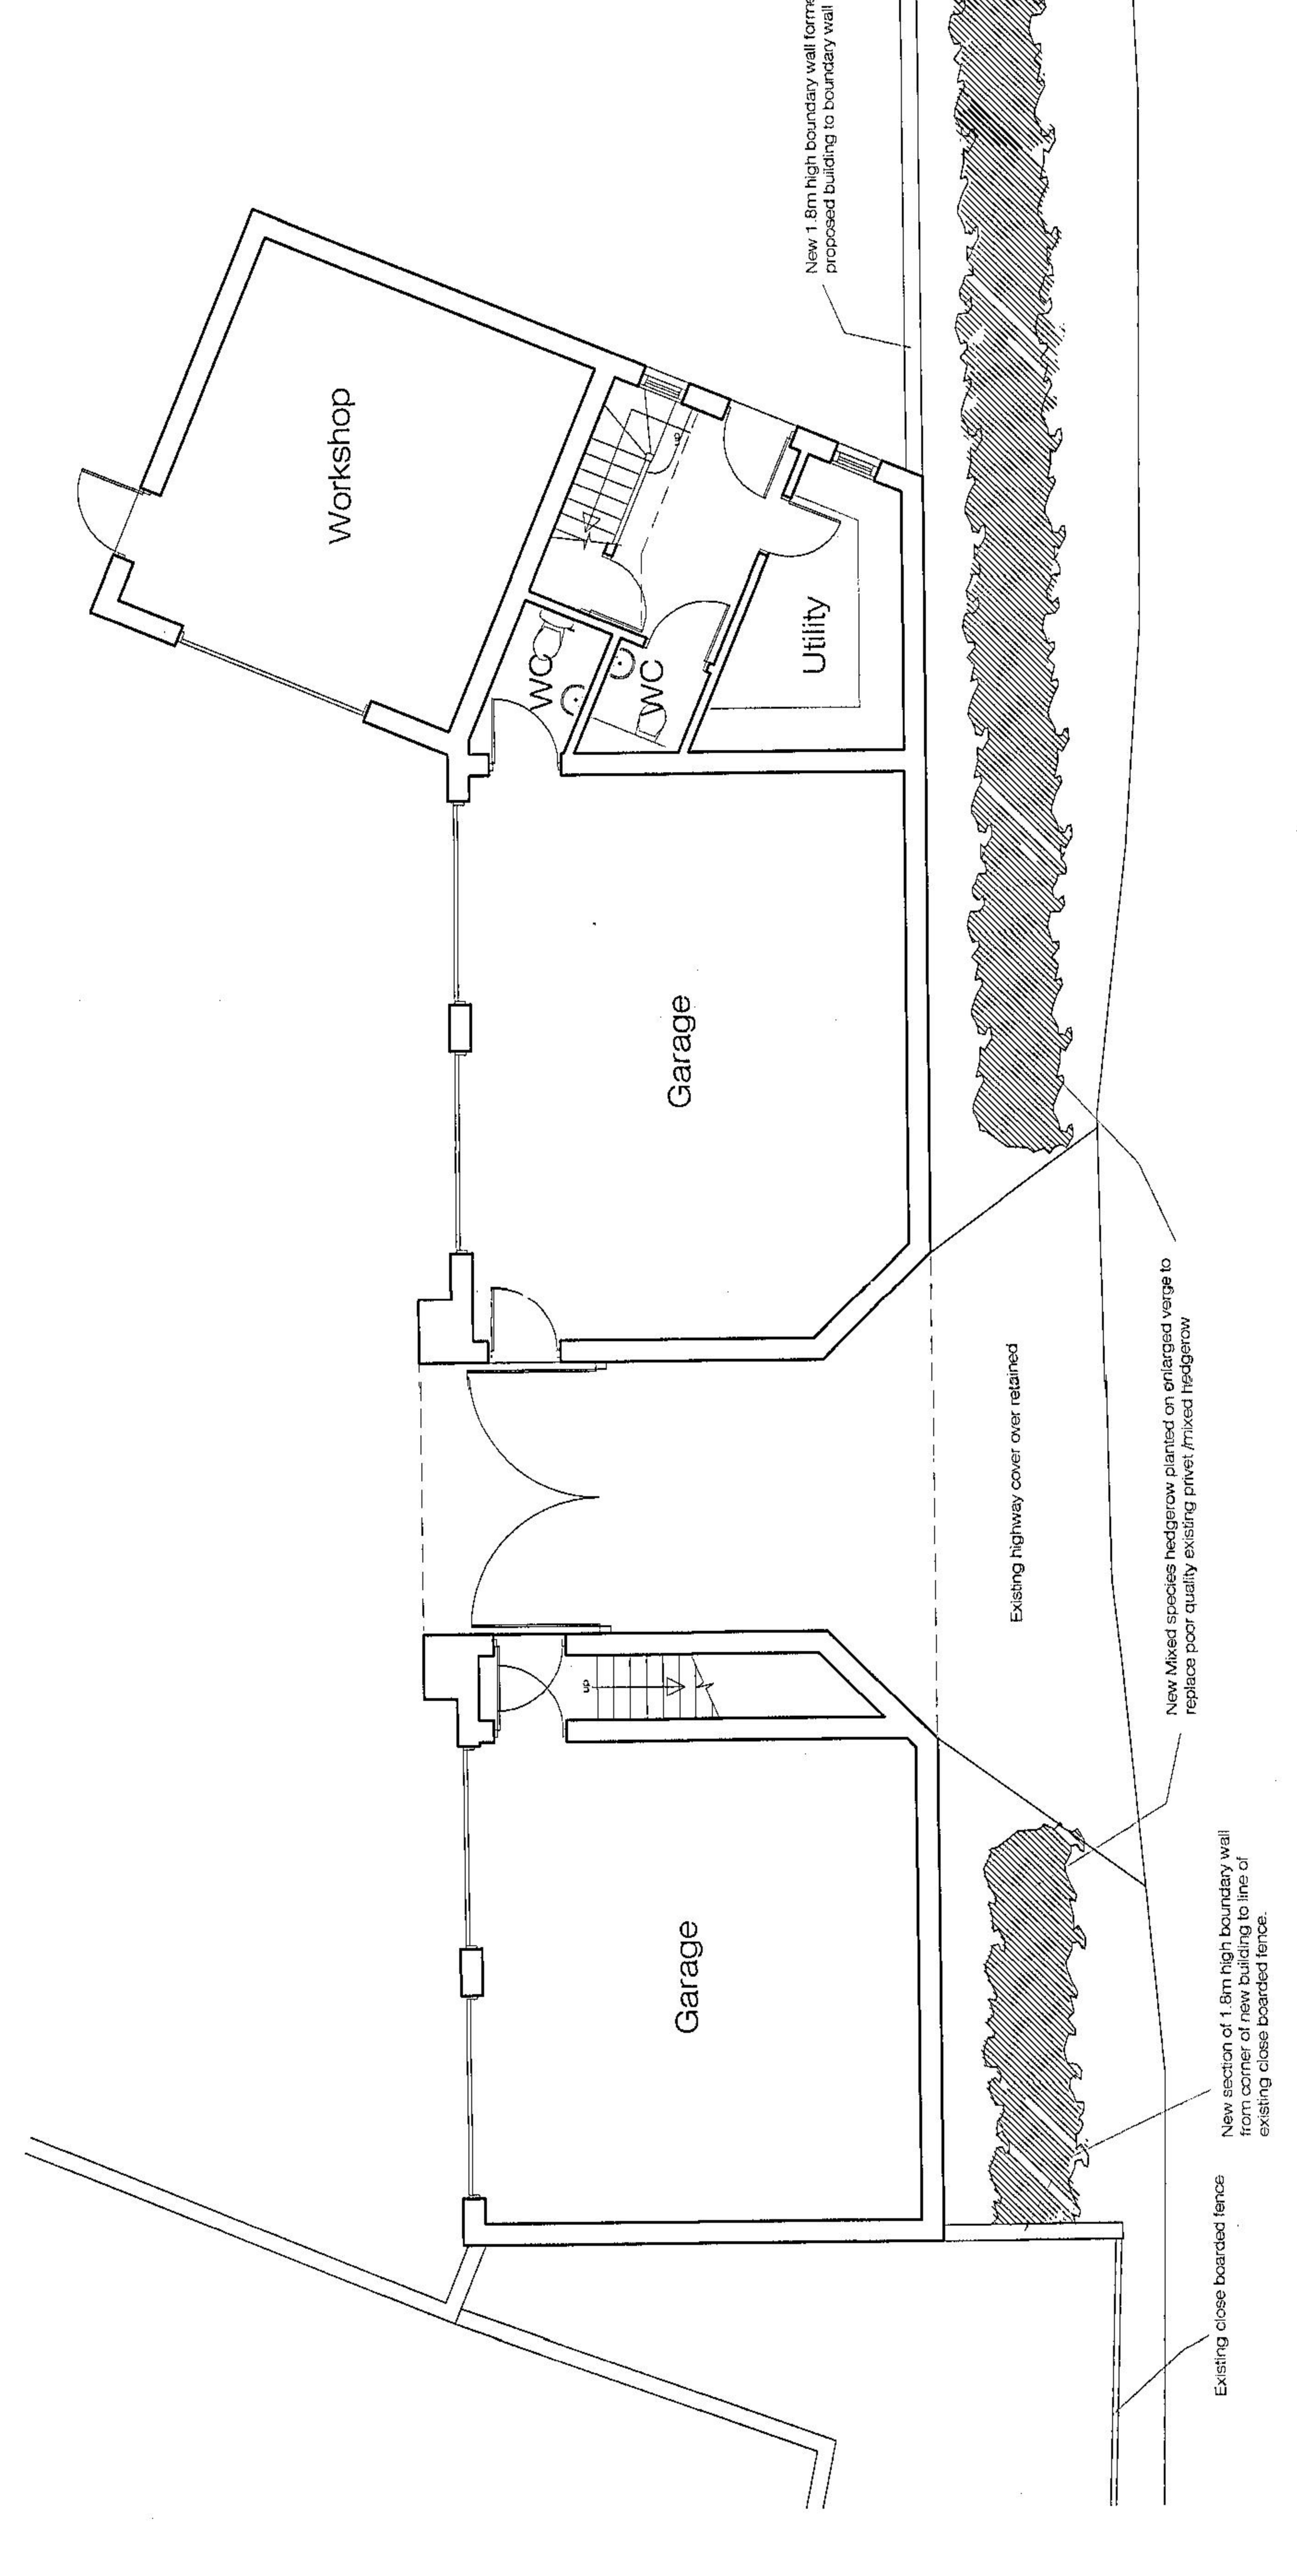

Ground floor plan