



Rev	Date	Description	Rev By

SUPERSEDED

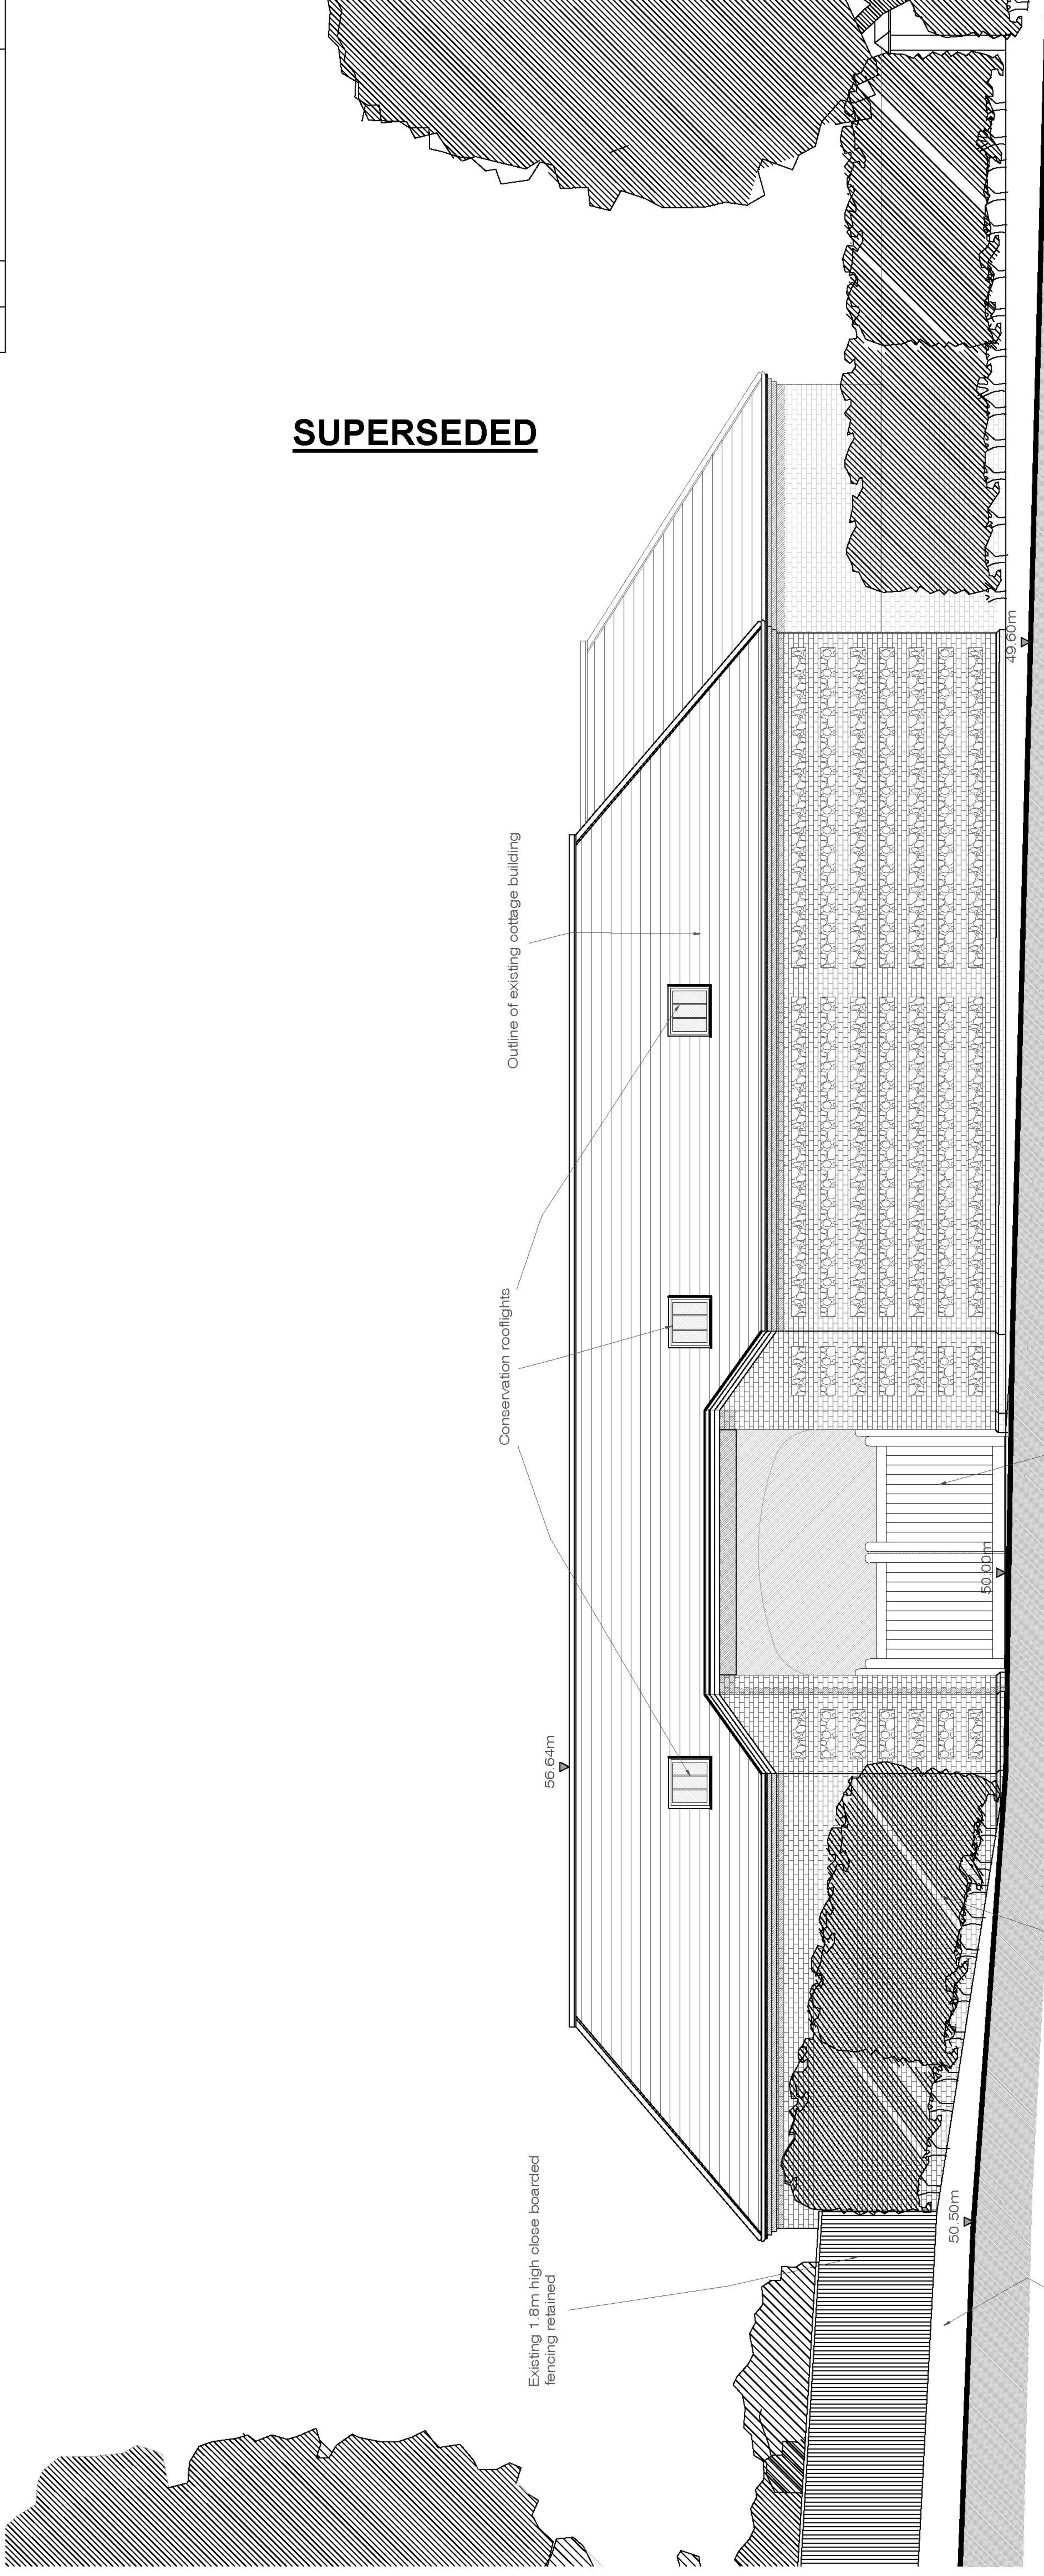

South Elevation

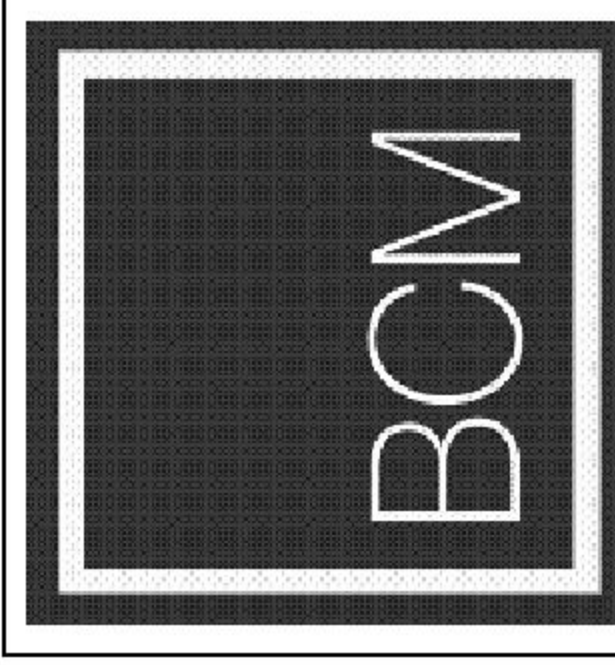

BCM
The Old Dairy
Winchester Hill
Sutton Scootney
Near Winchester
Hampshire
SO21 3NZ
Tel 01962 763900
Fax 01962 763901
Email info@bcm.co.uk
www.bcm.co.uk

Architecture

Project	Broxton House, Chilbolton		
Client	Mr & Mrs Husson		
Scale	1:100		
Drawing No	JF390.205	Date	Oct 2012
Drawn By	DW		
Drawing Title	Alternative South Elevation		