




PLAN
SCALE 1:20

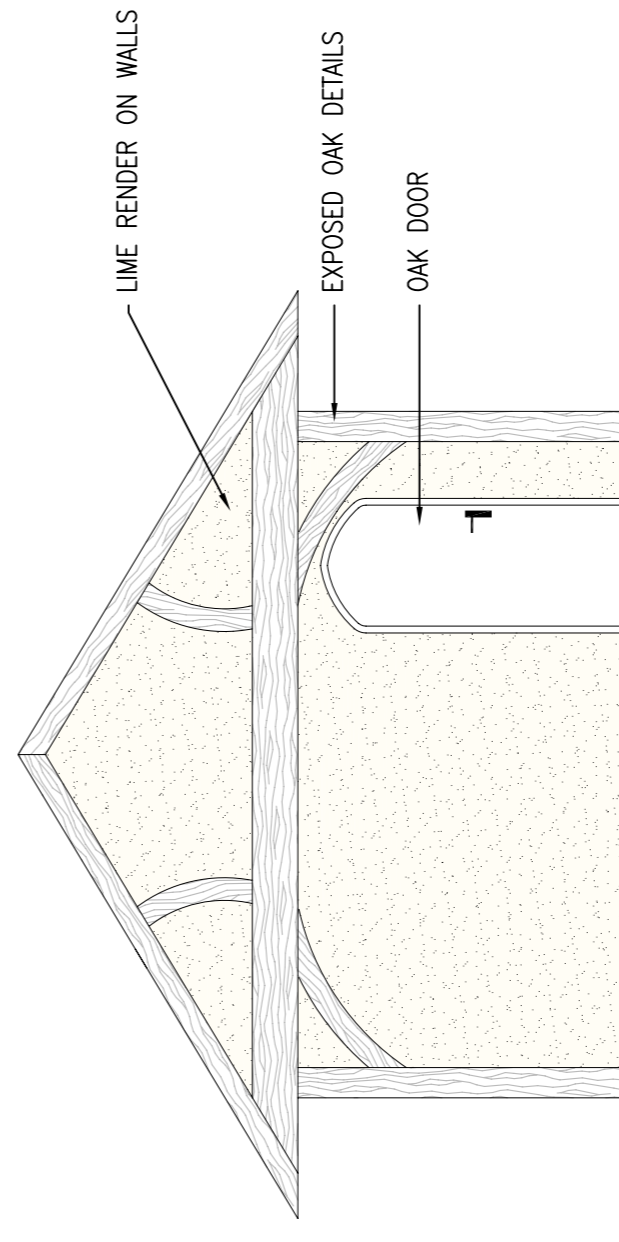


SOUTH EAST ELEVATION
SCALE 1:50

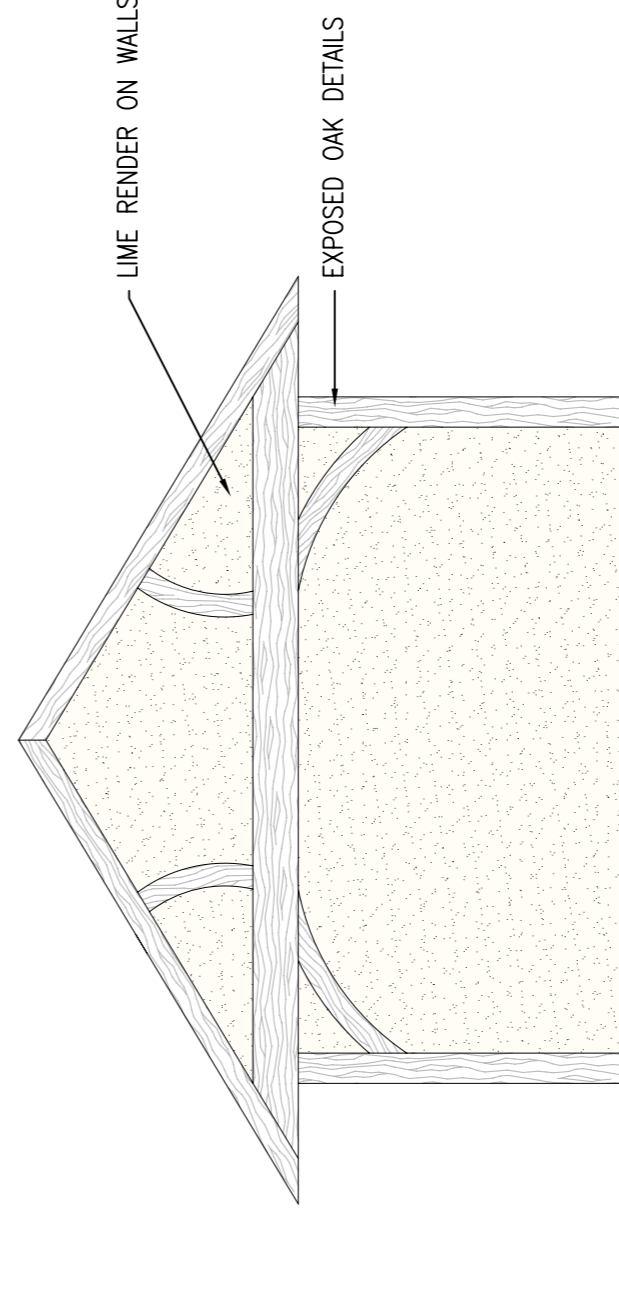

NORTH WEST ELEVATION
SCALE 1:50

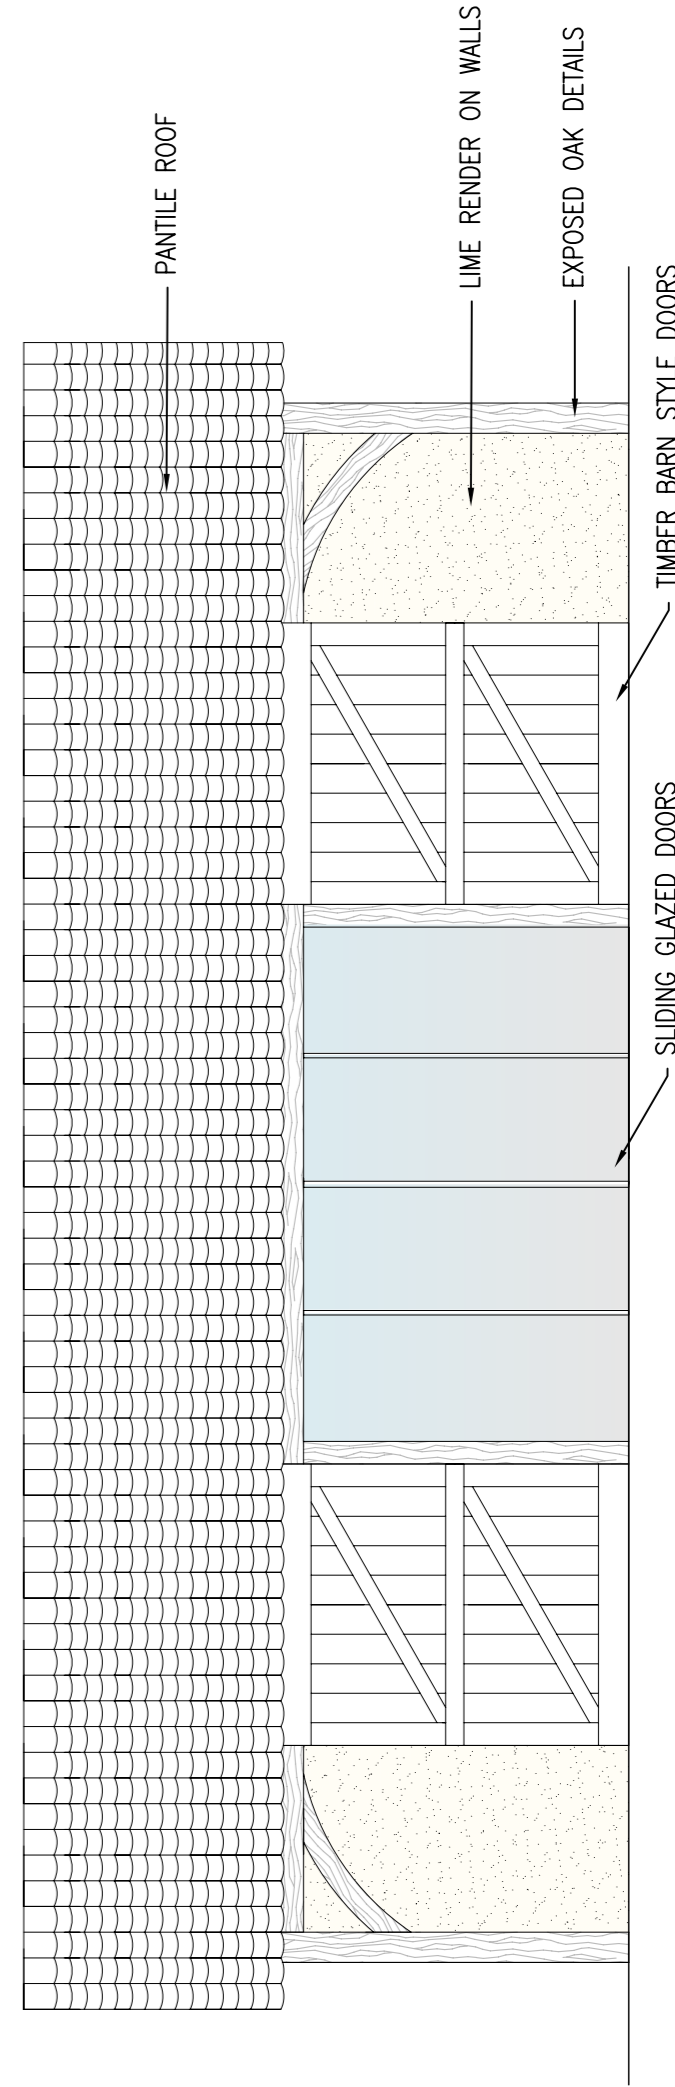

NORTH EAST ELEVATION
SCALE 1:50

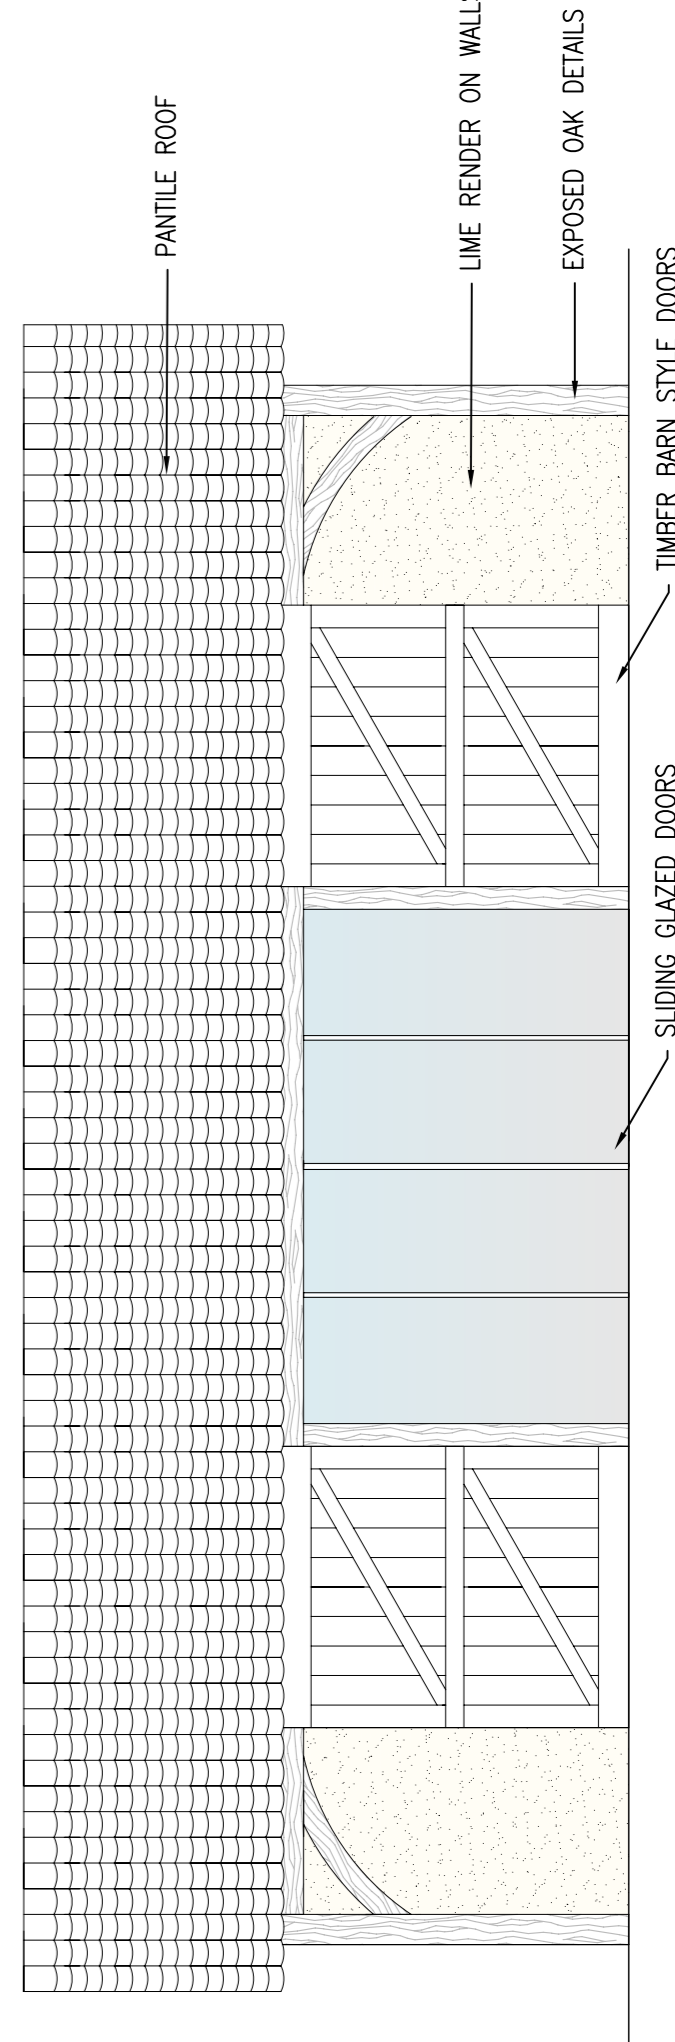

SOUTH WEST ELEVATION
SCALE 1:50

Notes

All dimensions to be checked on site and co-ordinated with relevant Architect's drawings. Any discrepancies to be reported to Engineer prior to fabrication.
Structural sizes hereon shall not be modified without the written approval of the Engineer.
This drawing is Copyright and should not be reproduced in whole or part without the written consent of the Engineer.
This drawing is to be read in conjunction with all relevant Patrick Parsons Ltd drawings & specifications.
All dimensions in mm unless noted otherwise.
All levels in metres.
Do not scale from this drawing.

Revisions

Rev	Description



Waterloo House
55
Newcastle upon Tyne
NE1 4AP

T: 0191 261 9000
E: info@patrickparsons.co.uk
W: www.patrikparsons.co.uk

Client

MR AND MRS J MACKAY

Project

WATER COTTAGE, ANDOVER

Drawing

PROPOSED POOL HOUSE
PLANS AND ELEVATIONS

Scales 1:50

Drawn JP

Date NOV 11

Checked PVS

Status **PLANNING**

Drawing No. SR2785-31 Rev. **B**