



WEST ELEVATION

SCALE 1:50

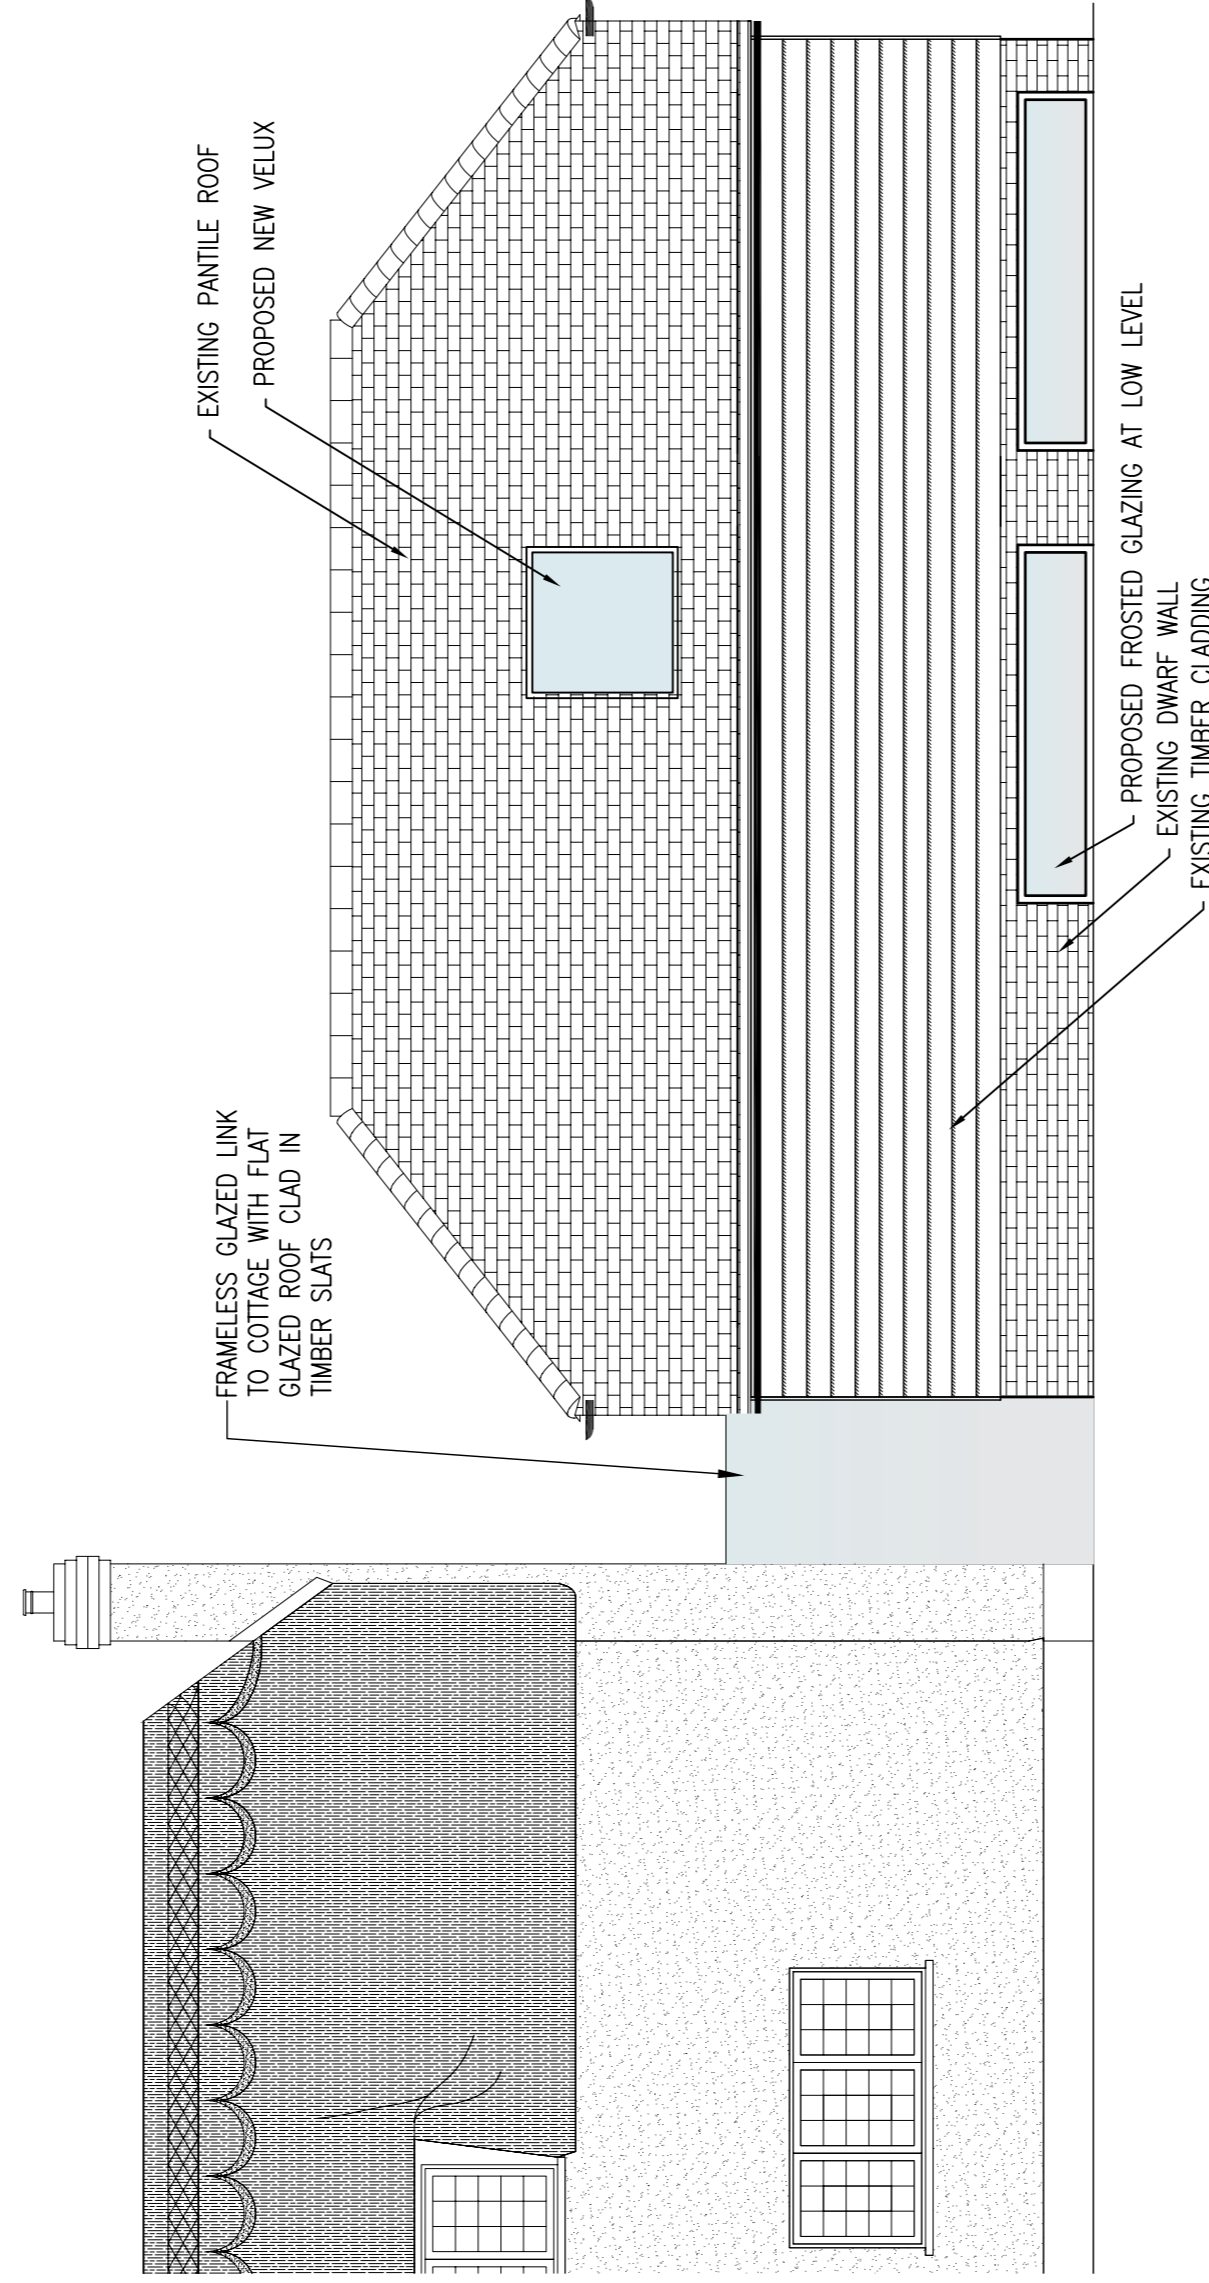


EAST ELEVATION

SCALE 1:50

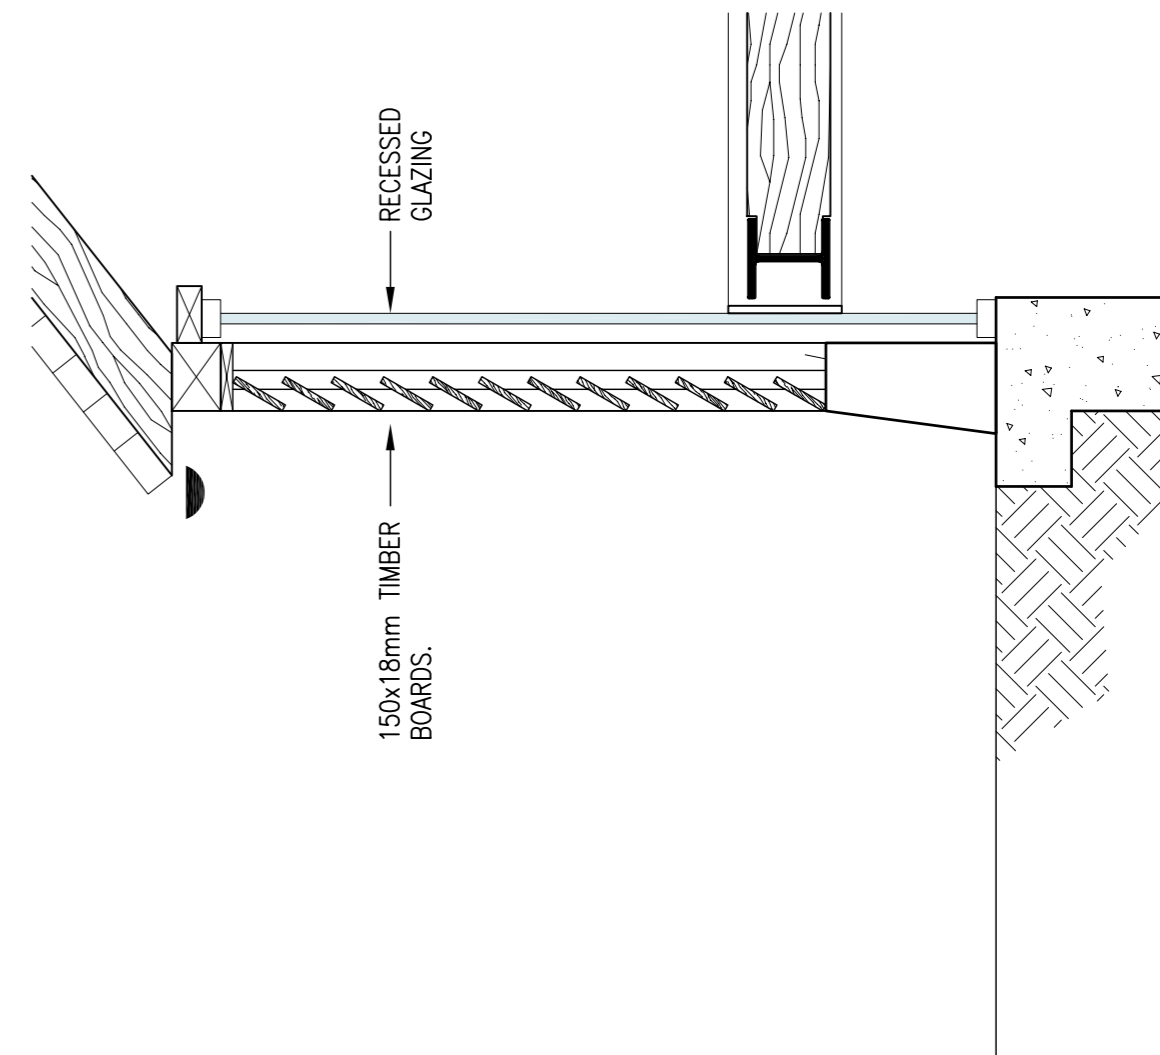



**SECTION 1-1
TIMBER SLAT SECTION**

SCALE 1:20

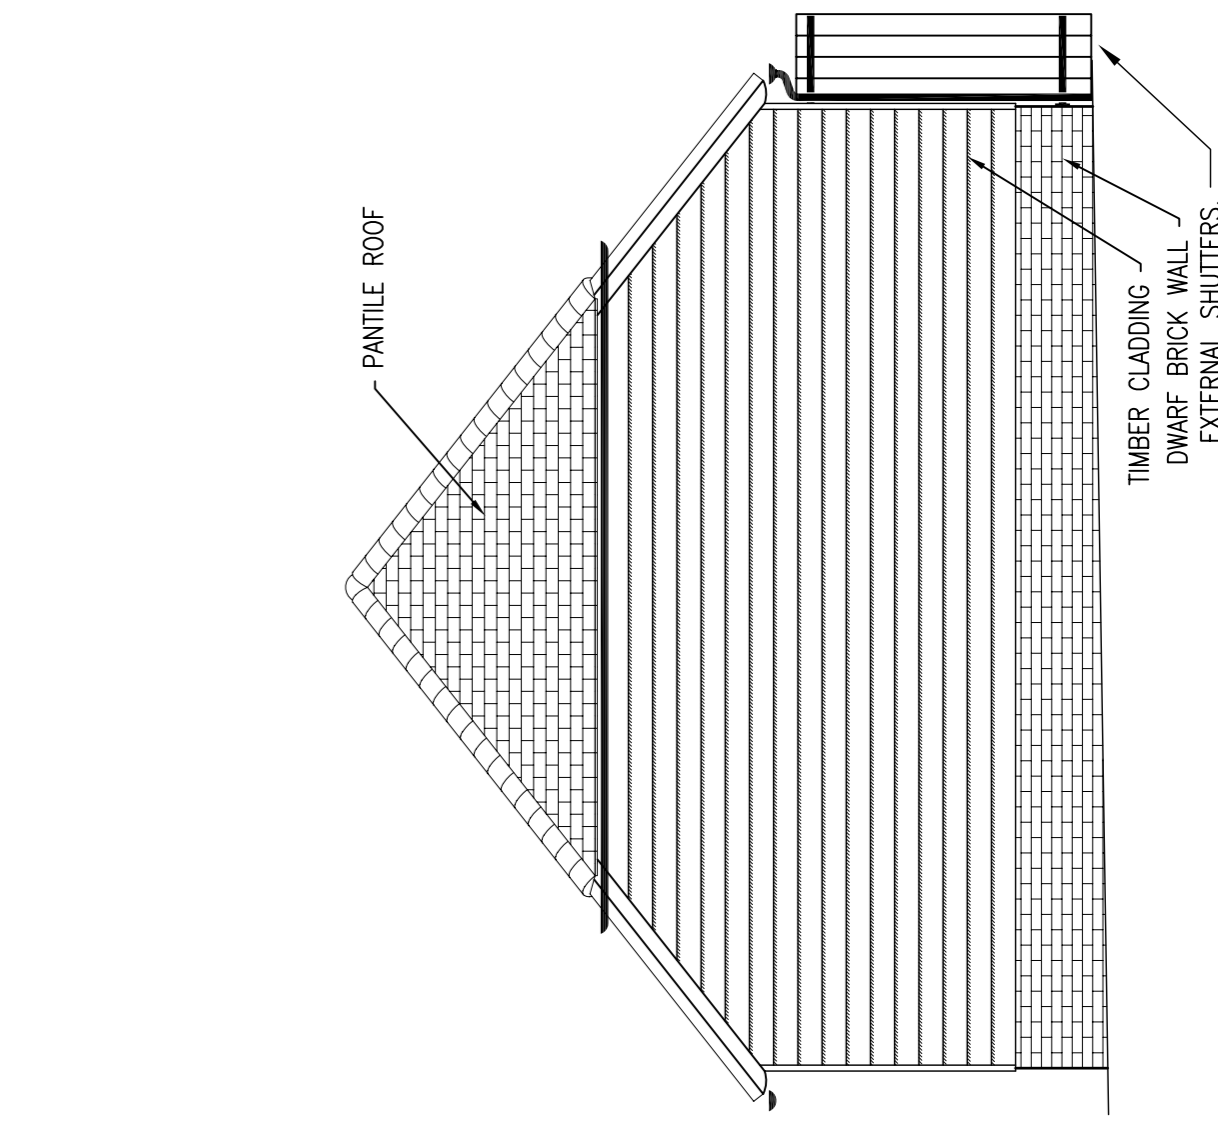


NORTH ELEVATION

SCALE 1:50

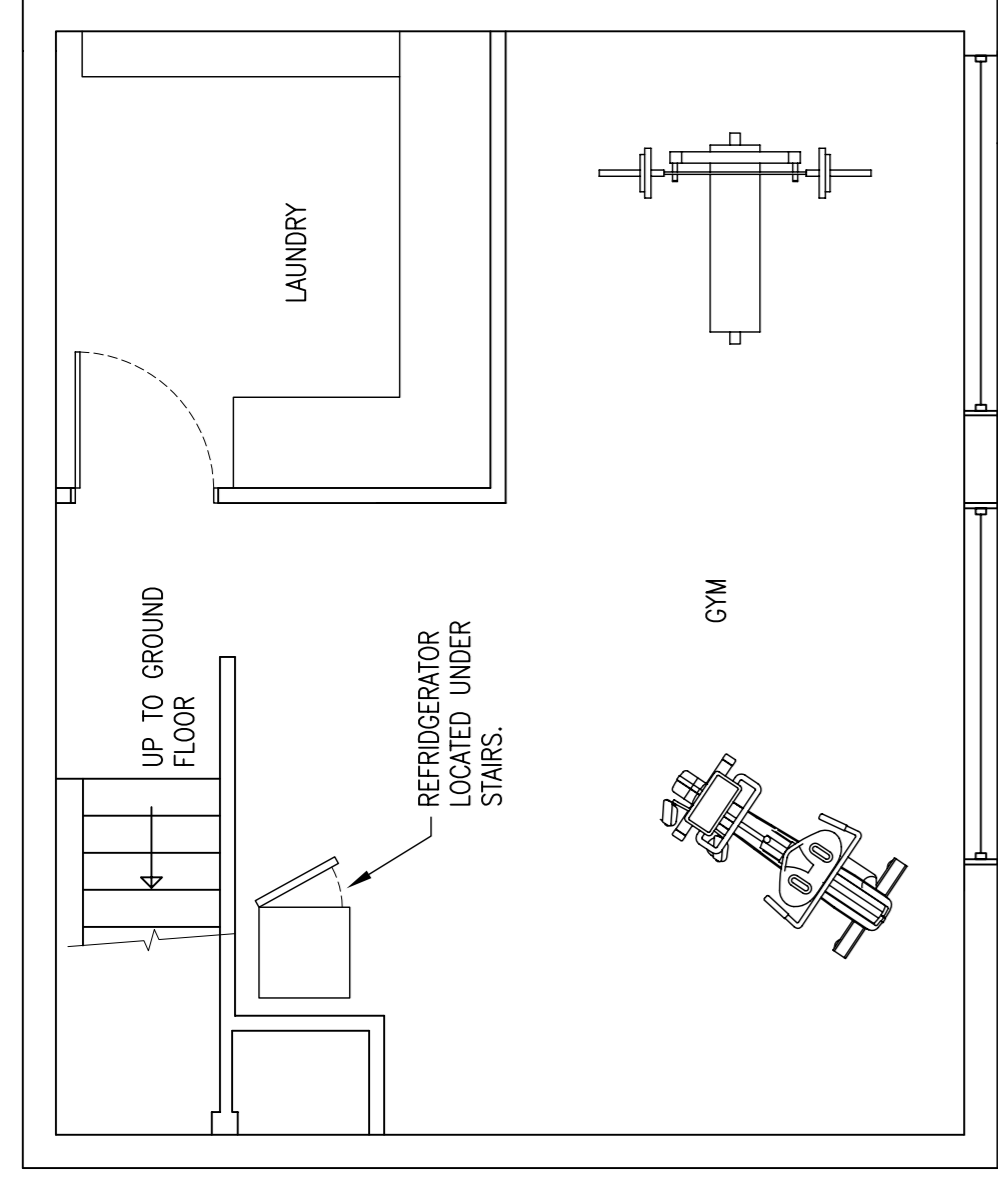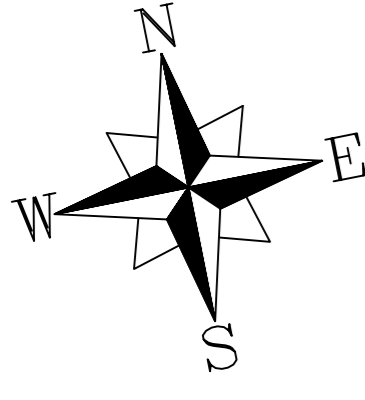


BASEMENT FLOOR PLAN

SCALE 1:50

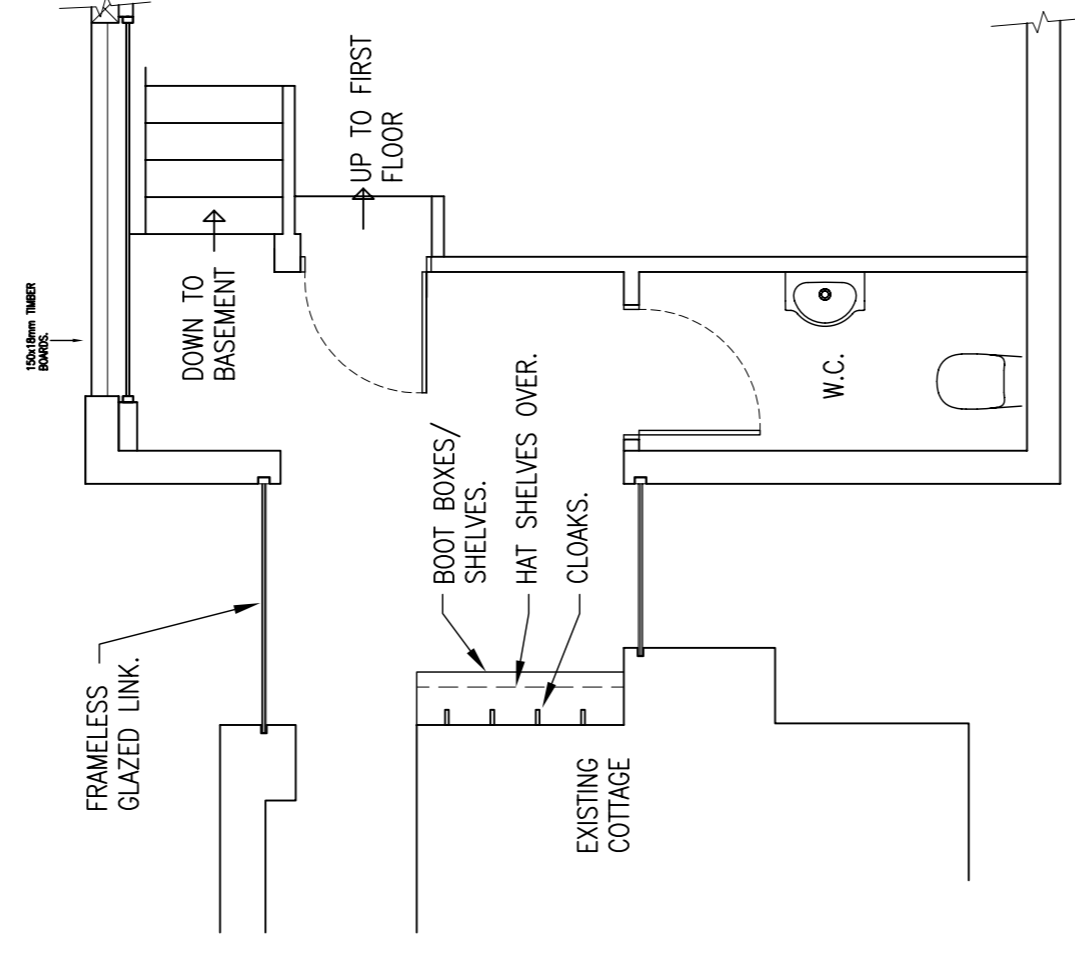

GROUND FLOOR PLAN

SCALE 1:50

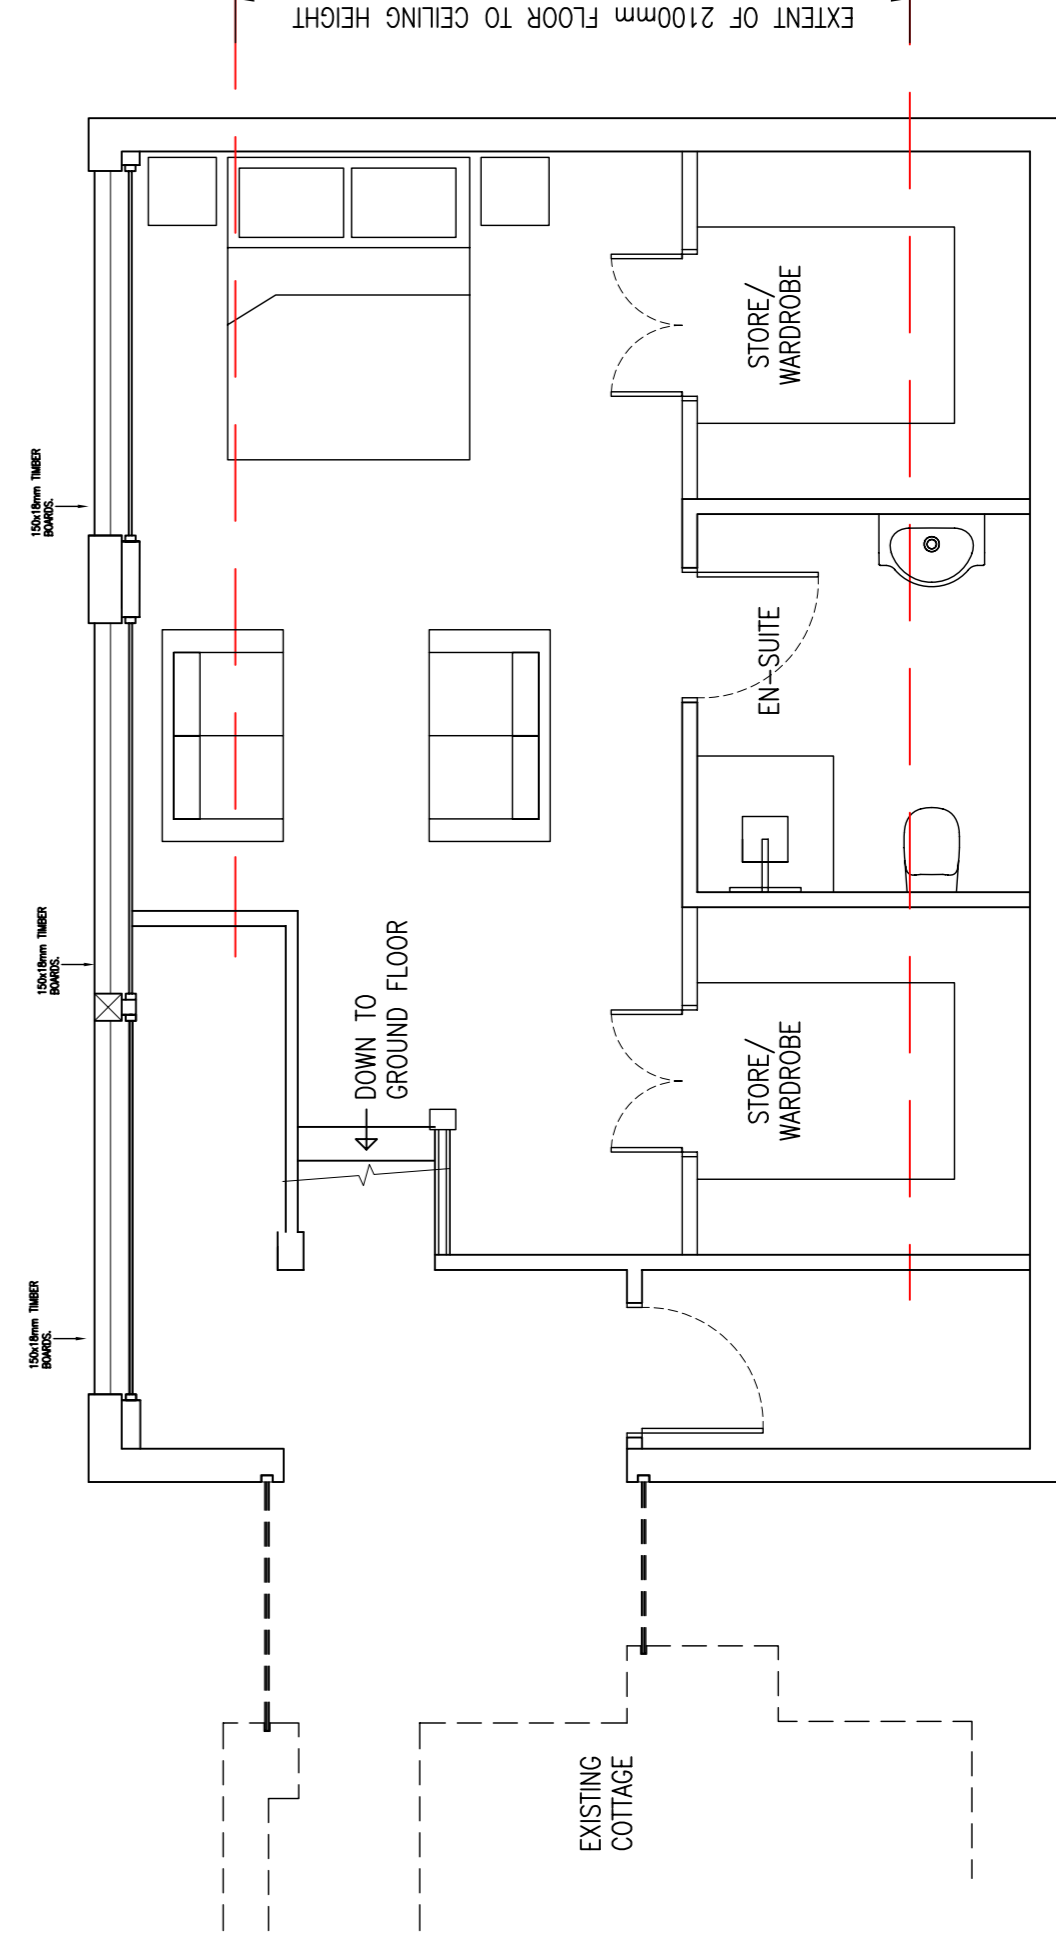

FIRST FLOOR PLAN

SCALE 1:50

Notes

All dimensions to be checked on site and co-ordinated with relevant Architect's drawings. Any discrepancies to be reported to Engineer prior to fabrication.
Structural sizes hereon shall not be modified without the written approval of the Engineer.
This drawing is Copyright and should not be reproduced in whole or part without the written consent of the Engineer.
This drawing is to be read in conjunction with all relevant Patrick Parsons Ltd drawings & specifications.
All dimensions in mm unless noted otherwise.
All levels in metres.
Do not scale from this drawing.

Revisions		
B	Plans updated. Elevations updated to show existing cottage.	07.12.11
C	Glazing slits added	Feb 2013
E	Glazing slits updated to reflect Conservation officers comments	19.4.13

PATRICK PARSONS
consulting engineers

Waterloo House
150-152
Newcastle upon Tyne
NE1 4AP
T: 0191 261 9000
E: info@patrickparsons.co.uk
W: www.patrikparsons.co.uk

Client
MR AND MRS J MACKAY

Project
WATER COTTAGE, ANDOVER

Drawing
PROPOSED GARAGE PLANS AND ELEVATIONS

Scales 1:50
Drawn JP
Date NOV 11
Checked PJS

Status **PLANNING**

Drawing No. **SR2785-32** Rev. **E**