






HOUSE 1 - FRONT

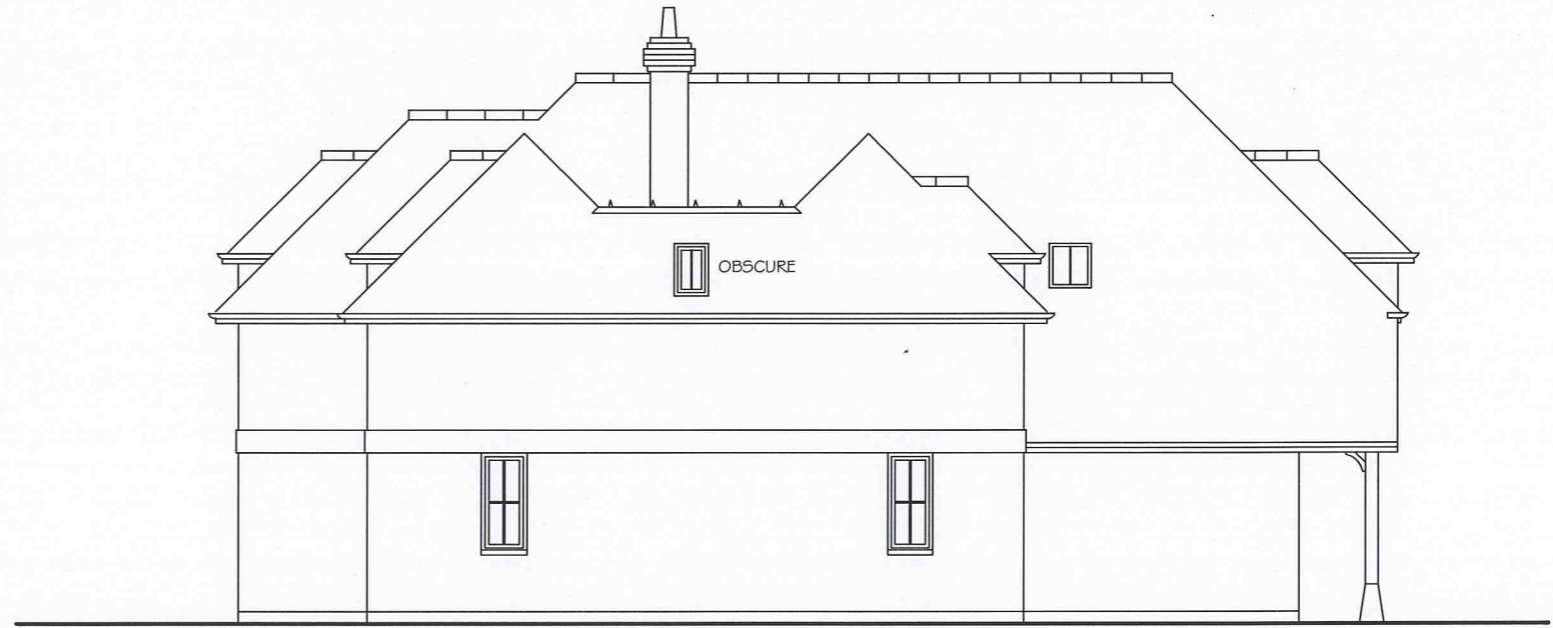

HOUSE 1 - SIDE ELEVATION  
(TO BIRCH HOUSE)

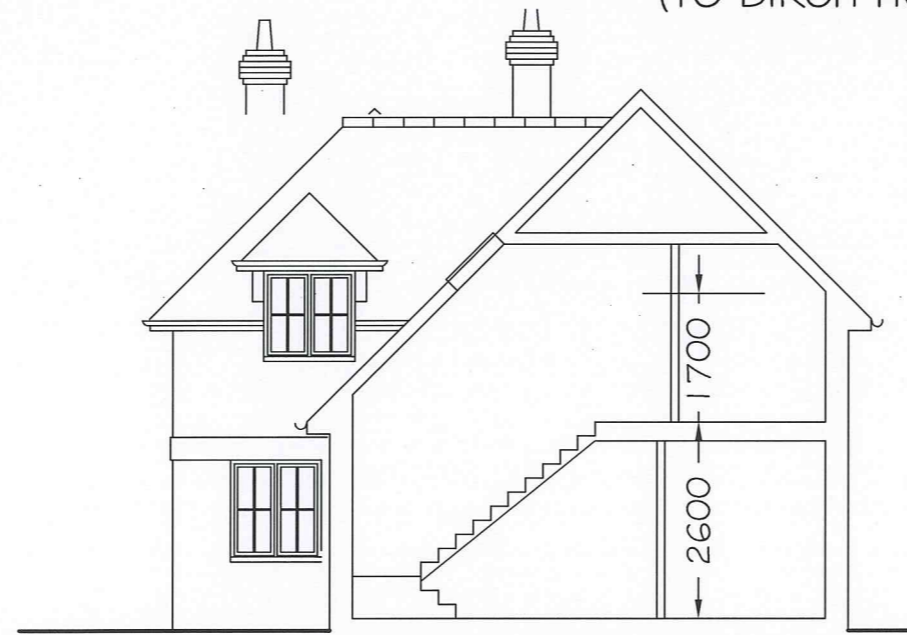

HOUSE 1 - SECTION

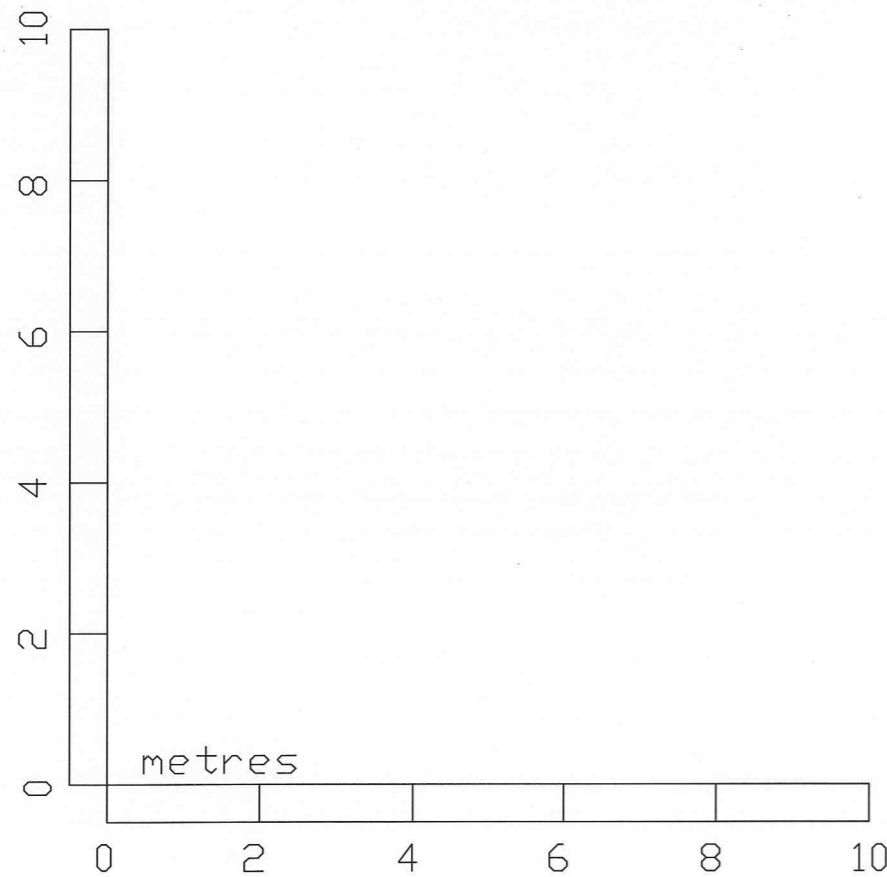

Date :- JUNE 13 Scale :- 1:100 Drg No. :- 13/25/SK/2	Project: TWO HOUSES KNAPP LANE AMPFIELD	Revisions : R1:- R2:- R3:- R4:- R5:- R6:- R7:- R8:- R9:-	<b>BOSINNEY ARCHITECTS</b>	
<small>Do not scale from drawing for other than planning purposes, All sizes to be confirmed on site before construction</small> <small>The copyright of this drawing is retained by BOSINNEY ARCHITECTS LTD</small>	Drawing title: HOUSE 1 ROOF PLAN CROSS SECTION	Denehurst Newbridge Road Cadnam Southampton SO40 2NX Tel. No. 02380 812 116 E-mail info@bosinney.co.uk		Drawing No.  SK/2