




Scale 1:200

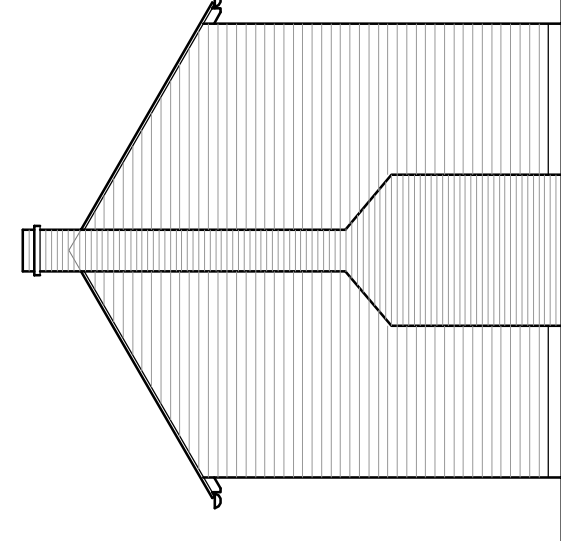


South West Elevation

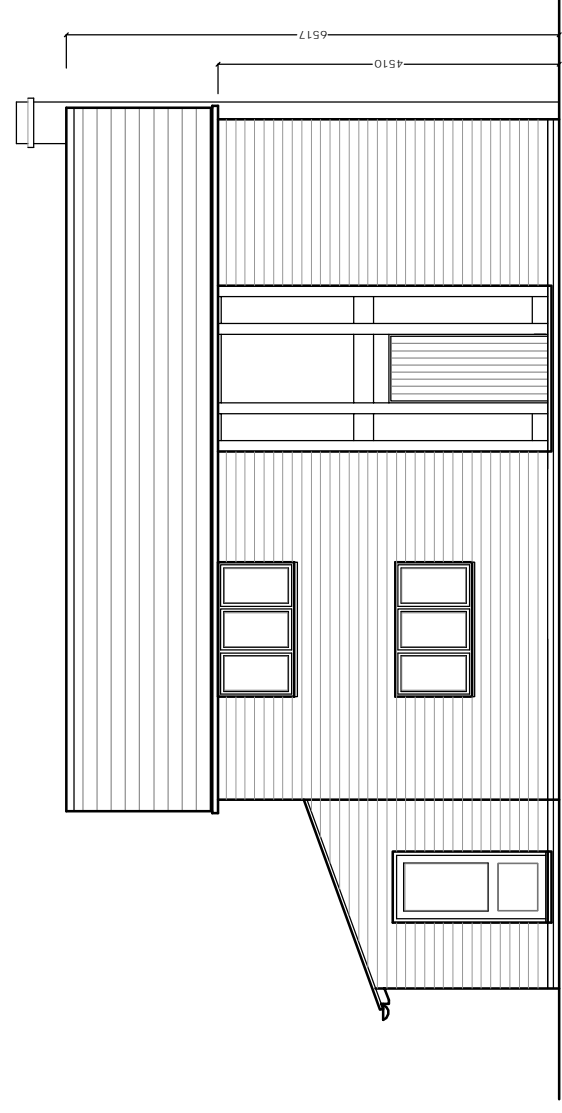


North West Elevation

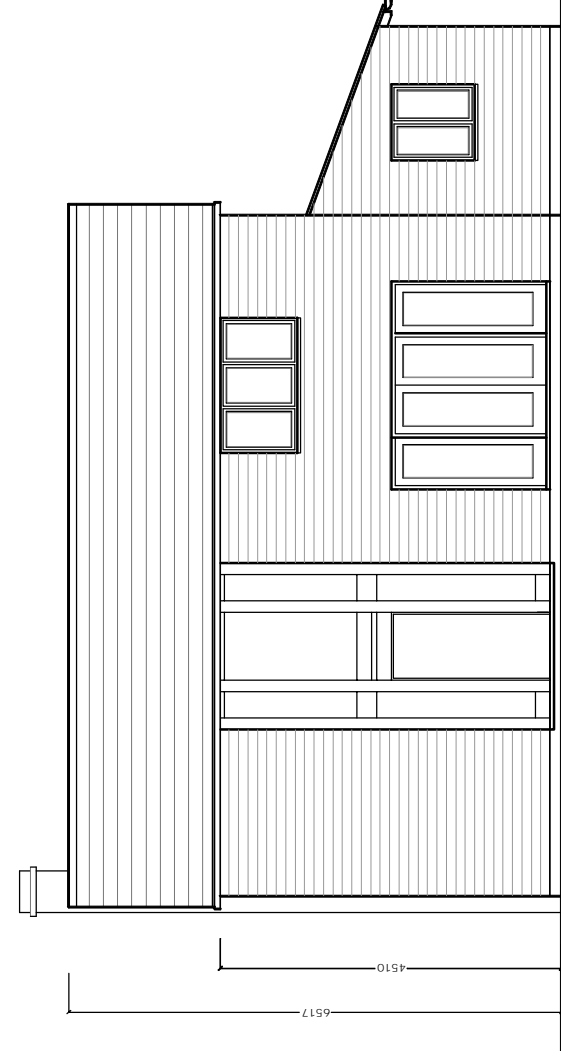


South East Elevation

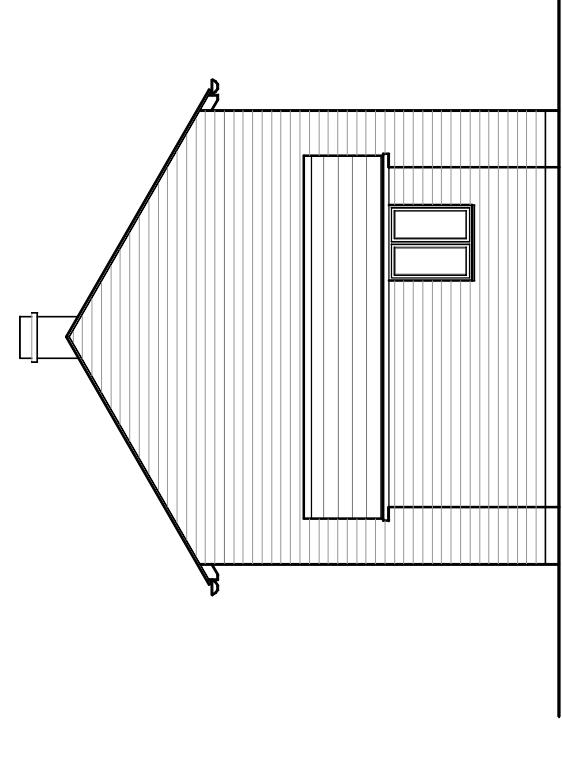



South West Elevation

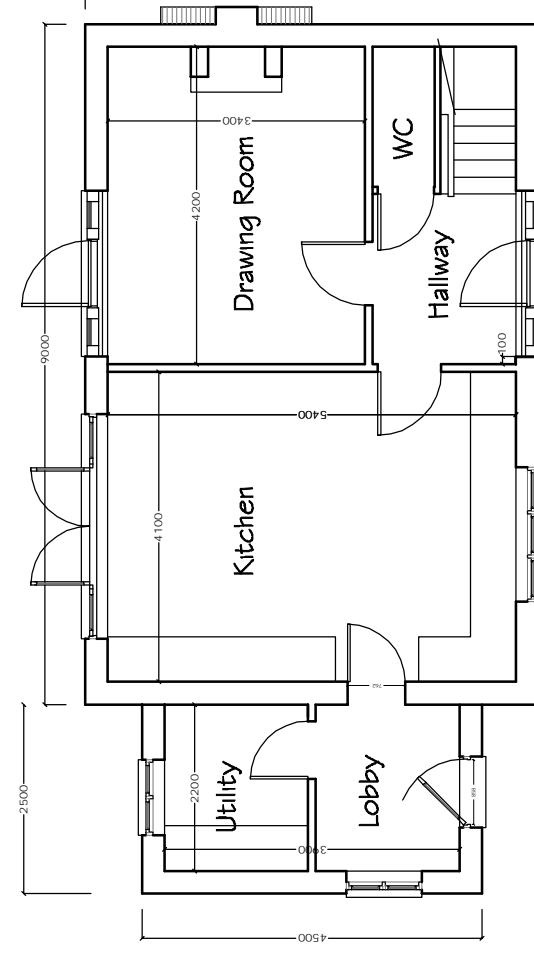

Ground Floor Layout

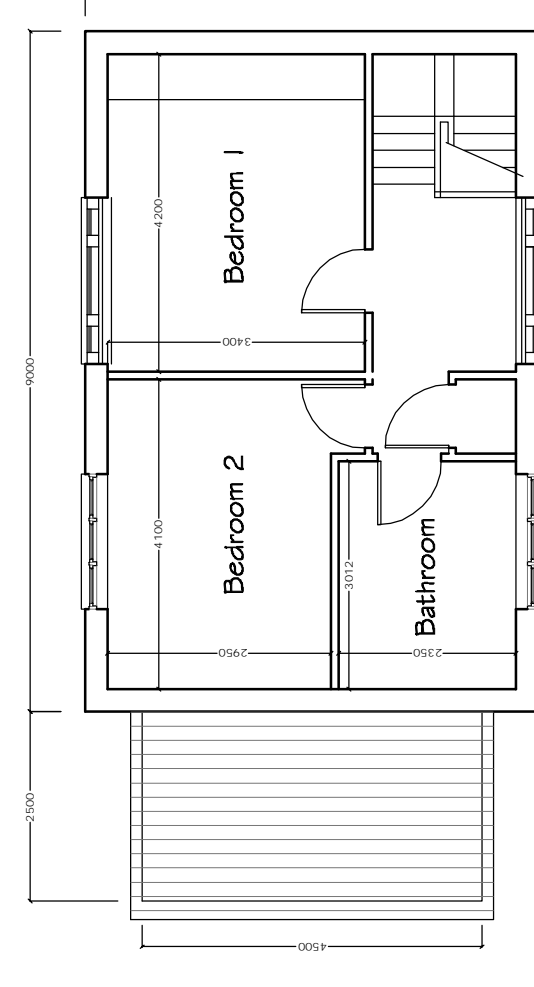

First Floor Plan

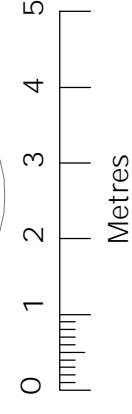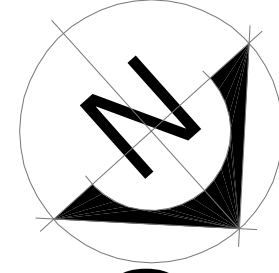

Scale 1:100

PLAN & ELEVATIONS - AS PROPOSED

BLOCK PLAN - AS PROPOSED

SPENCER
ARCHITECTURE

REDBOROUGH HOUSE, WILTON, WILTON, HAMPSHIRE, SP11 7PP
TELEPHONE 01256 28800 FAX 01256 28810

PROJECT New House, Middle Wallop

CLIENT J Pinchbeck

DRAWING DESCRIPTION
Block Plan, Layout & Elevations - As Proposed

DATE 11/12 DRAWN CJS SCALE 1:200/100@A1 619 DRAWING NO 101