




Streetscape Elevation

 


Scale 1:200

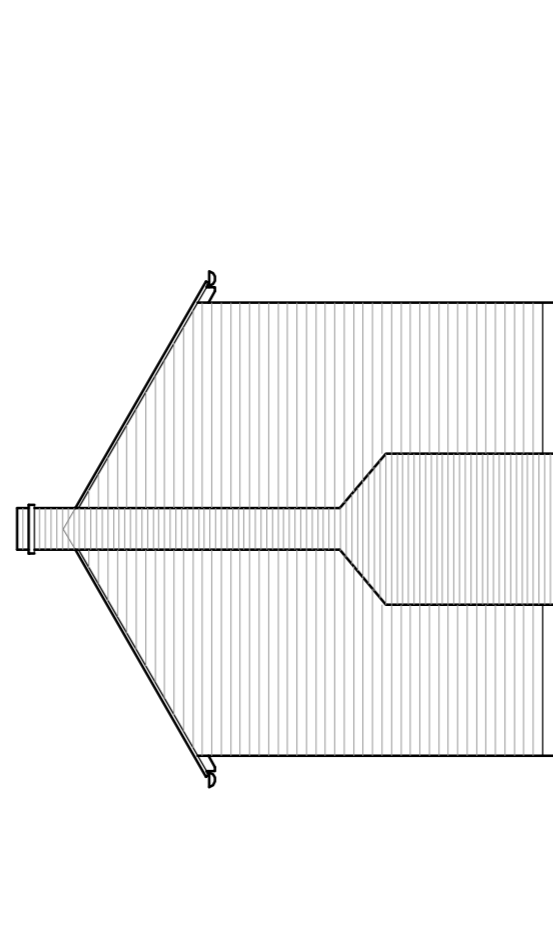


South West Elevation

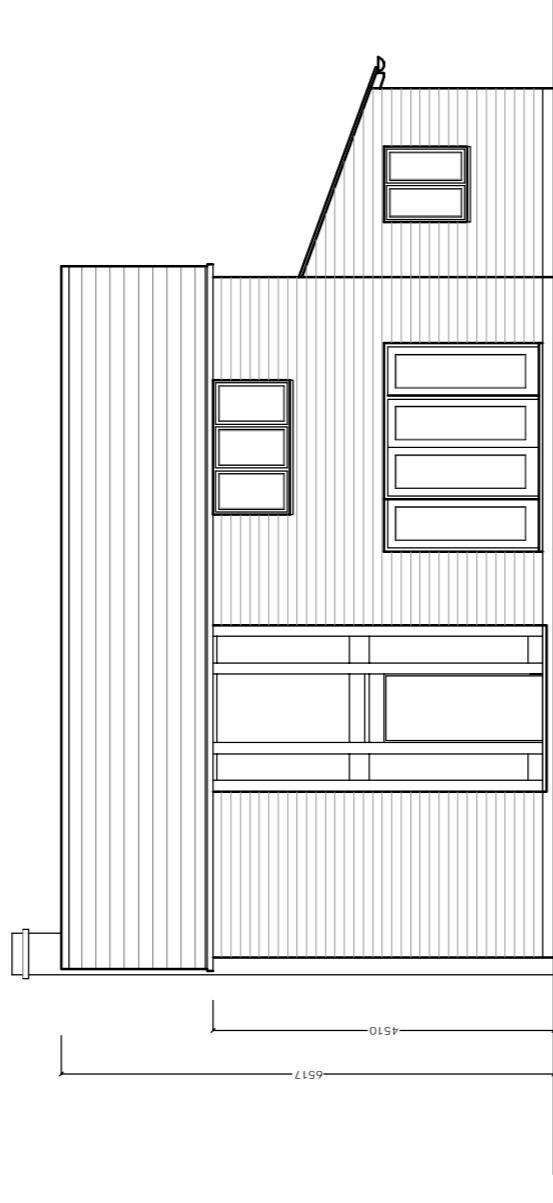


South West Elevation

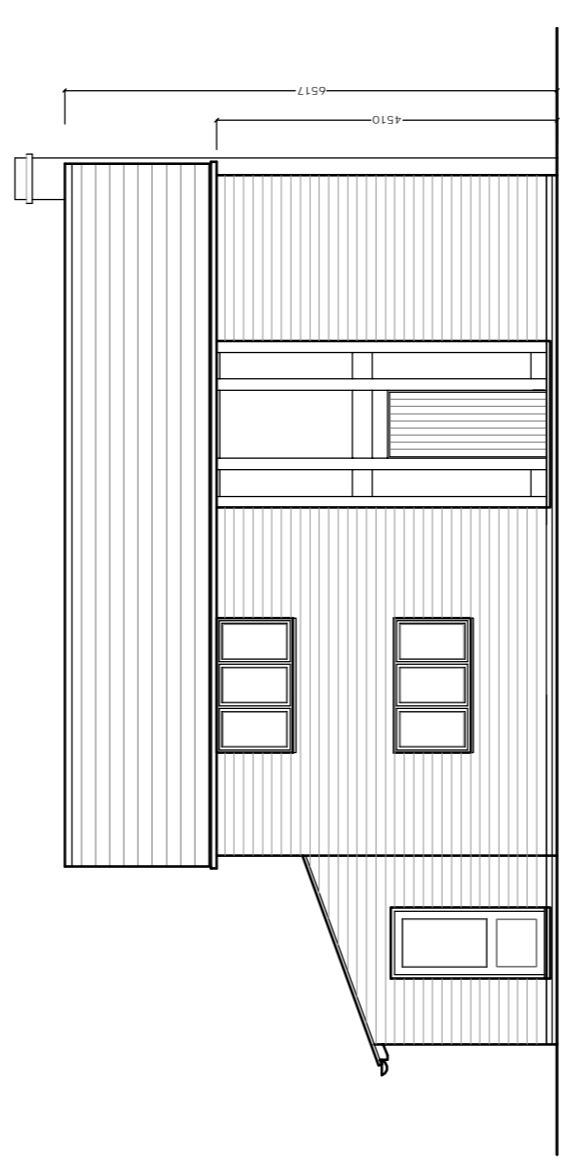


North West Elevation

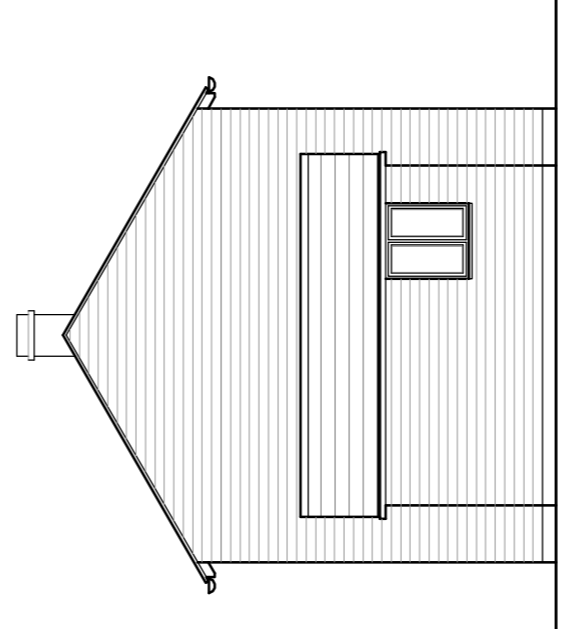



North East Elevation

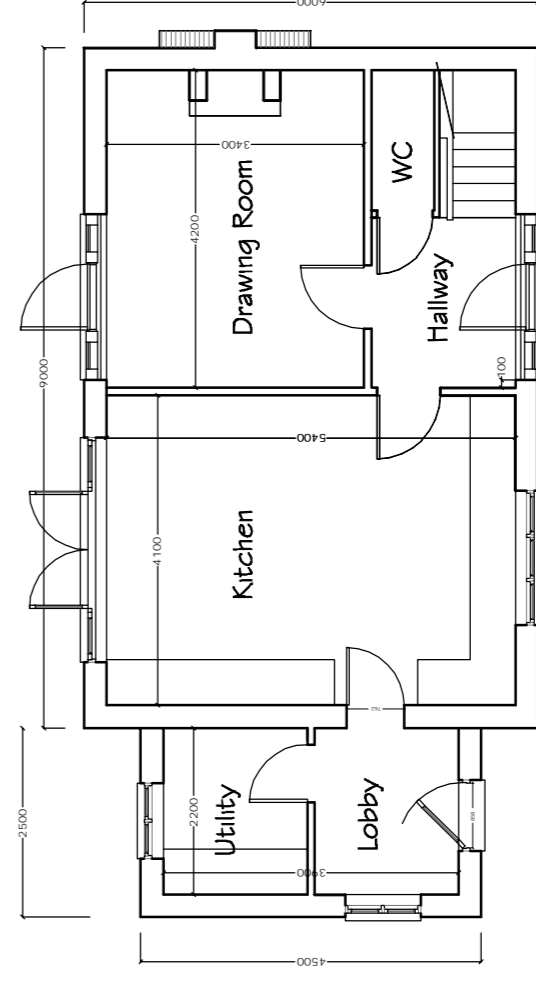

Ground Floor

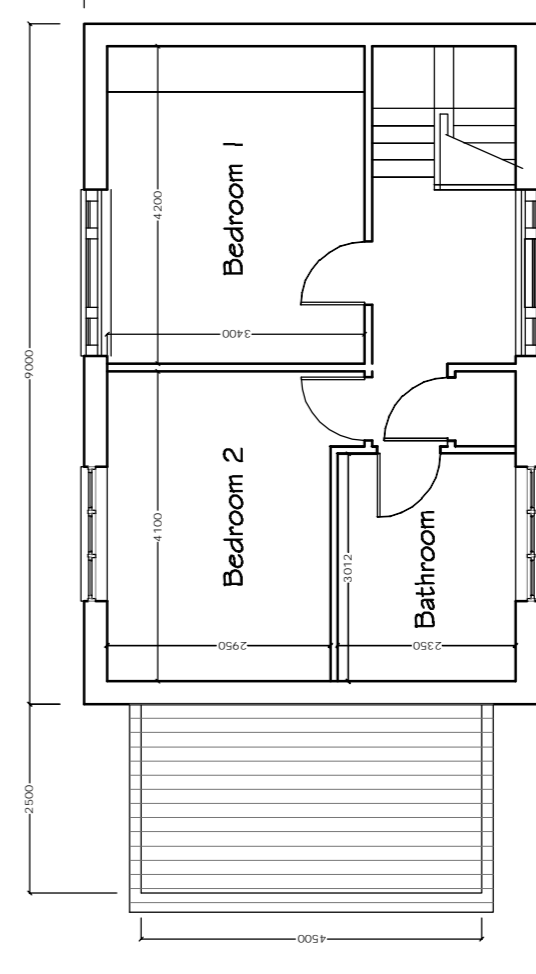

First Floor

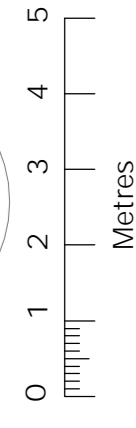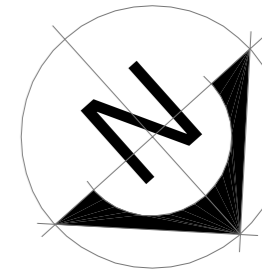

Scale 1:100

SPENCER
ARCHITECTURE
REDBRIDGE HOUSE, WILTON, HANTS, HAMPSHIRE, SP11 7PP
TEL: 01256 325252 FAX: 01256 325250

PROJECT: New House, Middle Wallop
CLIENT: J Pinchbeck

DRAWING DESCRIPTION: Plans & Elevations - As Proposed
DATE: 10/12 DRAWN: CJS JOB NO: 600 DRAWING NO: 101
SCALE: 1:100@A1

PLANS & ELEVATIONS - AS PROPOSED