



Metres

Scale 1:200


BLOCK PLAN - AS EXISTING

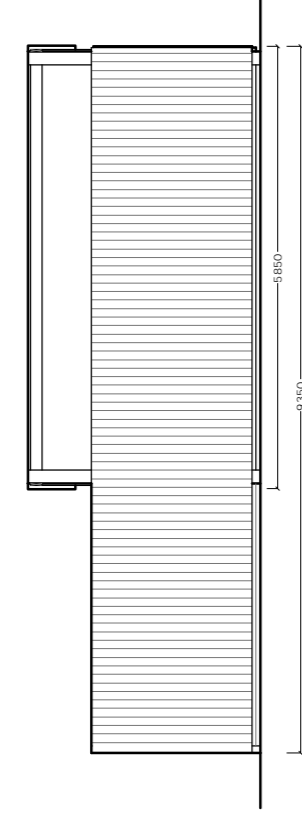


North West Elevation

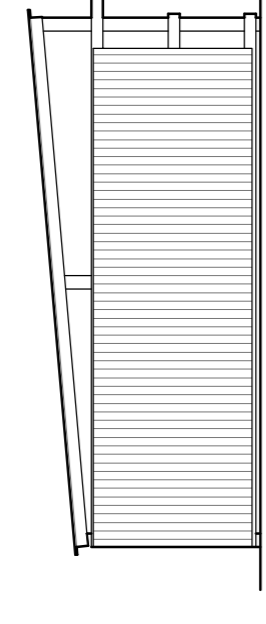


South West Elevation

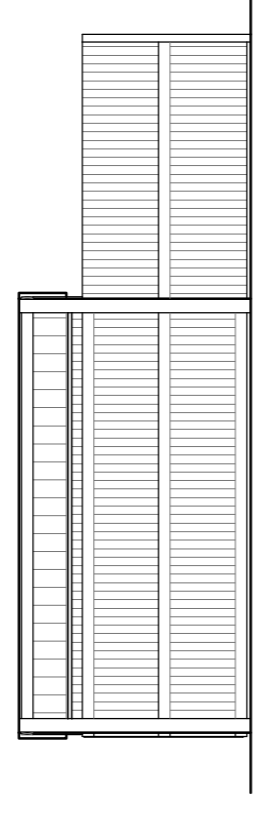


South East Elevation

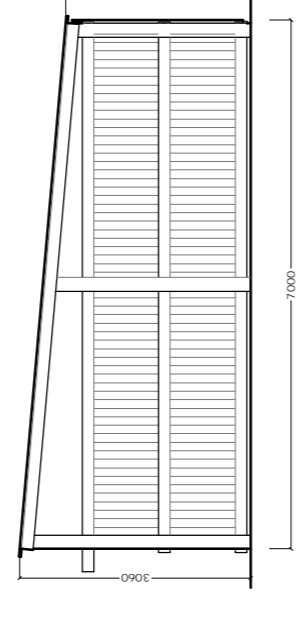



North East Elevation

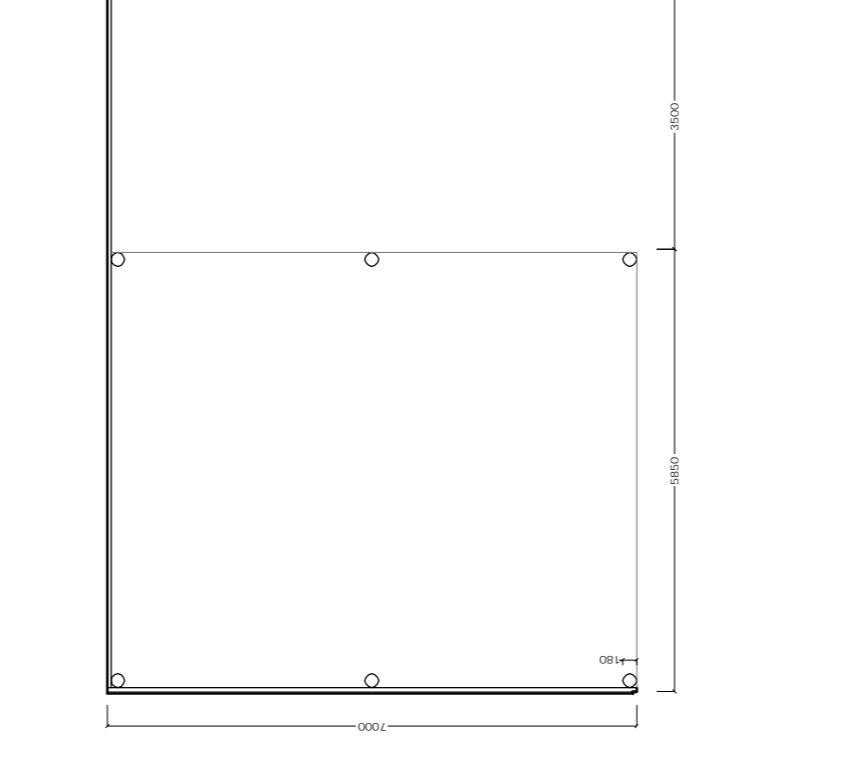

Ground Floor Layout

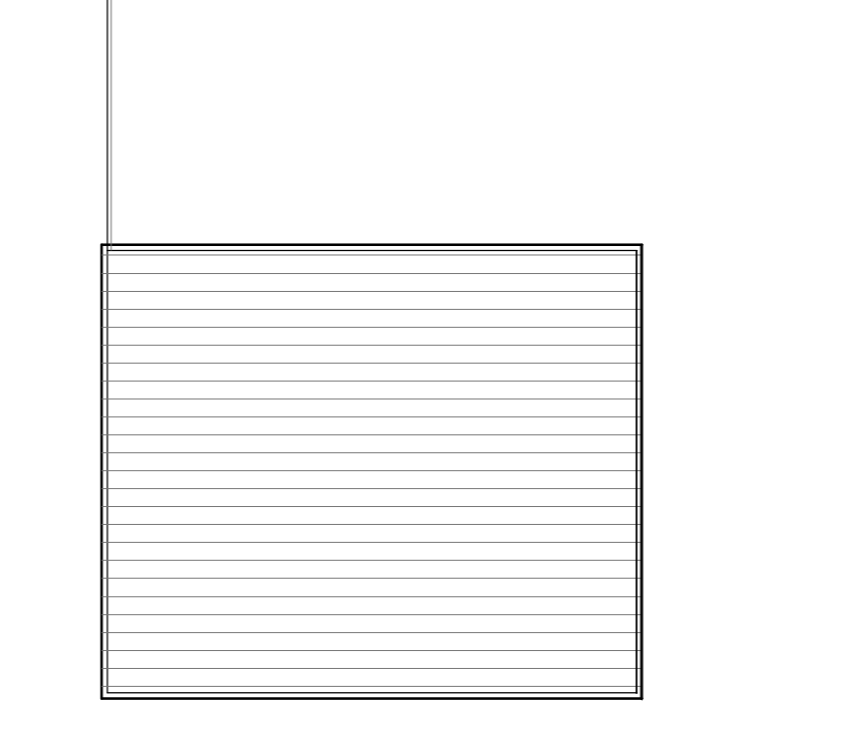

Roof Plan

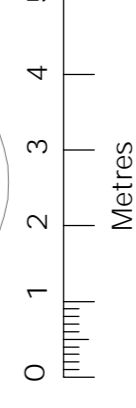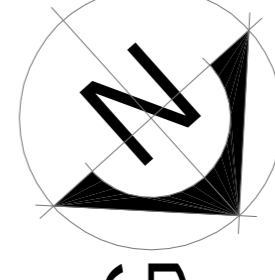

Metres

Scale 1:100

PLAN & ELEVATIONS - AS EXISTING

SPENCER
 ARCHITECTURE
 REDBROOK HOUSE, WIMBORNE, HAMPSHIRE, SP11 7PP
 TELEPHONE 01256 28800 FAX 01256 28810

PROJECT New House, Middle Wallop

CLIENT J Pinchbeck

DRAWING DESCRIPTION
 Block Plan, Layout & Elevations - As Existing

DATE 11/12 DRAWN CJS SCALE 1:200@A1 JOB NO 600 DRAWING NO 001