

**NOTES:**


- The contents of this drawing are copyright.

□ Indicates Opaque Glass Spandrel  
Panels within curtain walling



**SECTION 2 LOOKING NORTH**

□ Indicates Opaque Glass Spandrel  
Panels within curtain walling

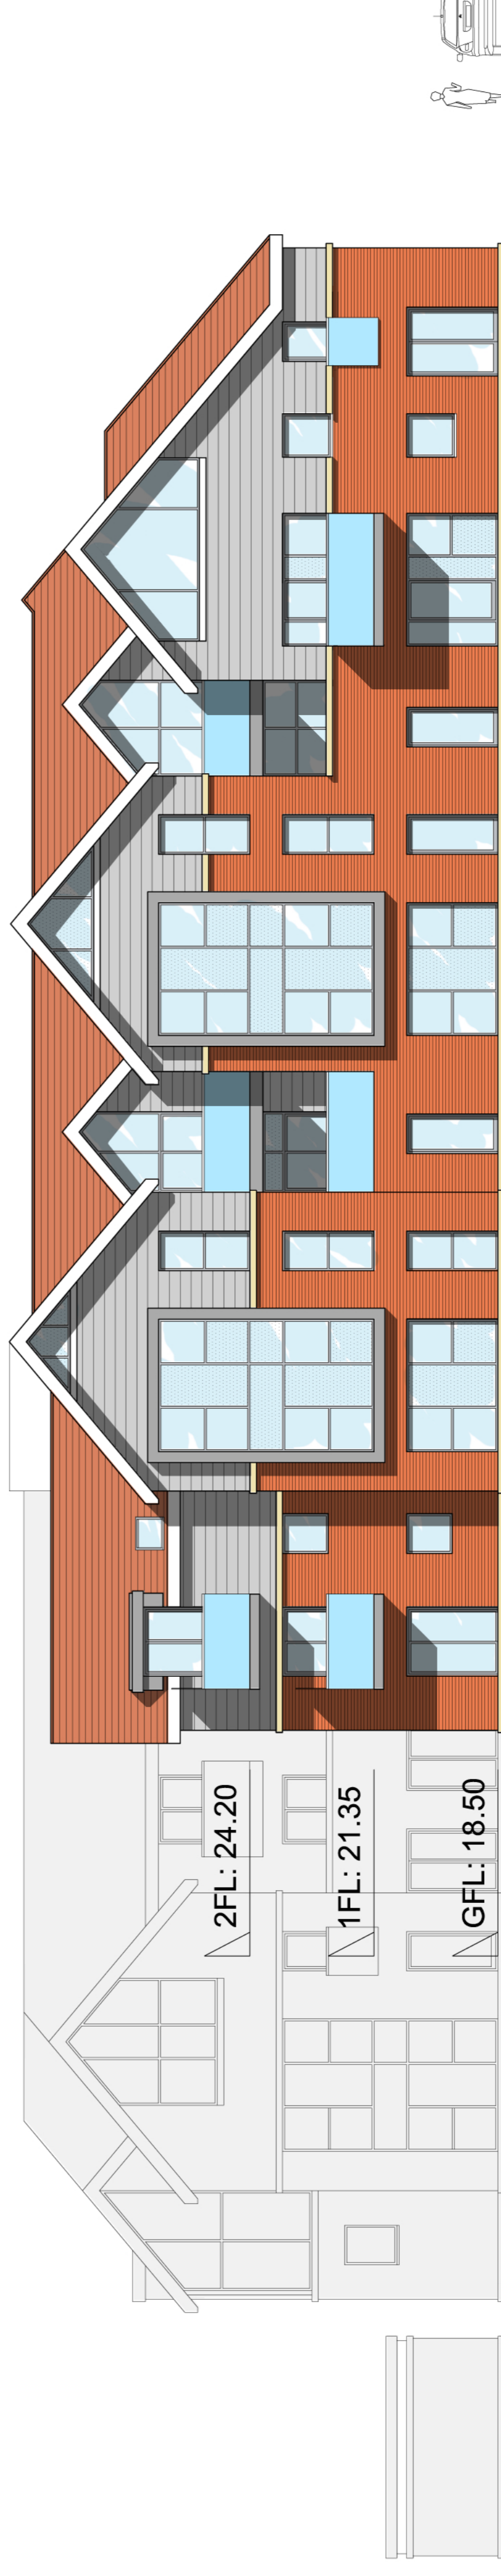

**EAST ELEVATION**

B 05.06.14 Design amended, reduced storey height. SD SD  
A 20.02.14 Windows to East Elevation part obscure glazed. CS NJL  
REVISED Description By PM

**PLANNING**

Renaissance Retirement Ltd

New Sheltered Apartments,  
Duttons Road, Romsey

**Proposed Elevations**

Scale: 1:100  
Date: 25.11.13  
Drawing: ASP.13.035.112  
Revised: B

ARCHITECTURE - PLANNING - PROJECT MANAGEMENT - GDM

01292 472222  
www.aspirearchitects.co.uk  
info@aspirearchitects.co.uk  
© Aspire Architects LLP

01292 472222  
www.aspirearchitects.co.uk  
info@aspirearchitects.co.uk  
© Aspire Architects LLP

