


NOTES:

1. The contents of this drawing are copyright
2. There is no Apartment 13

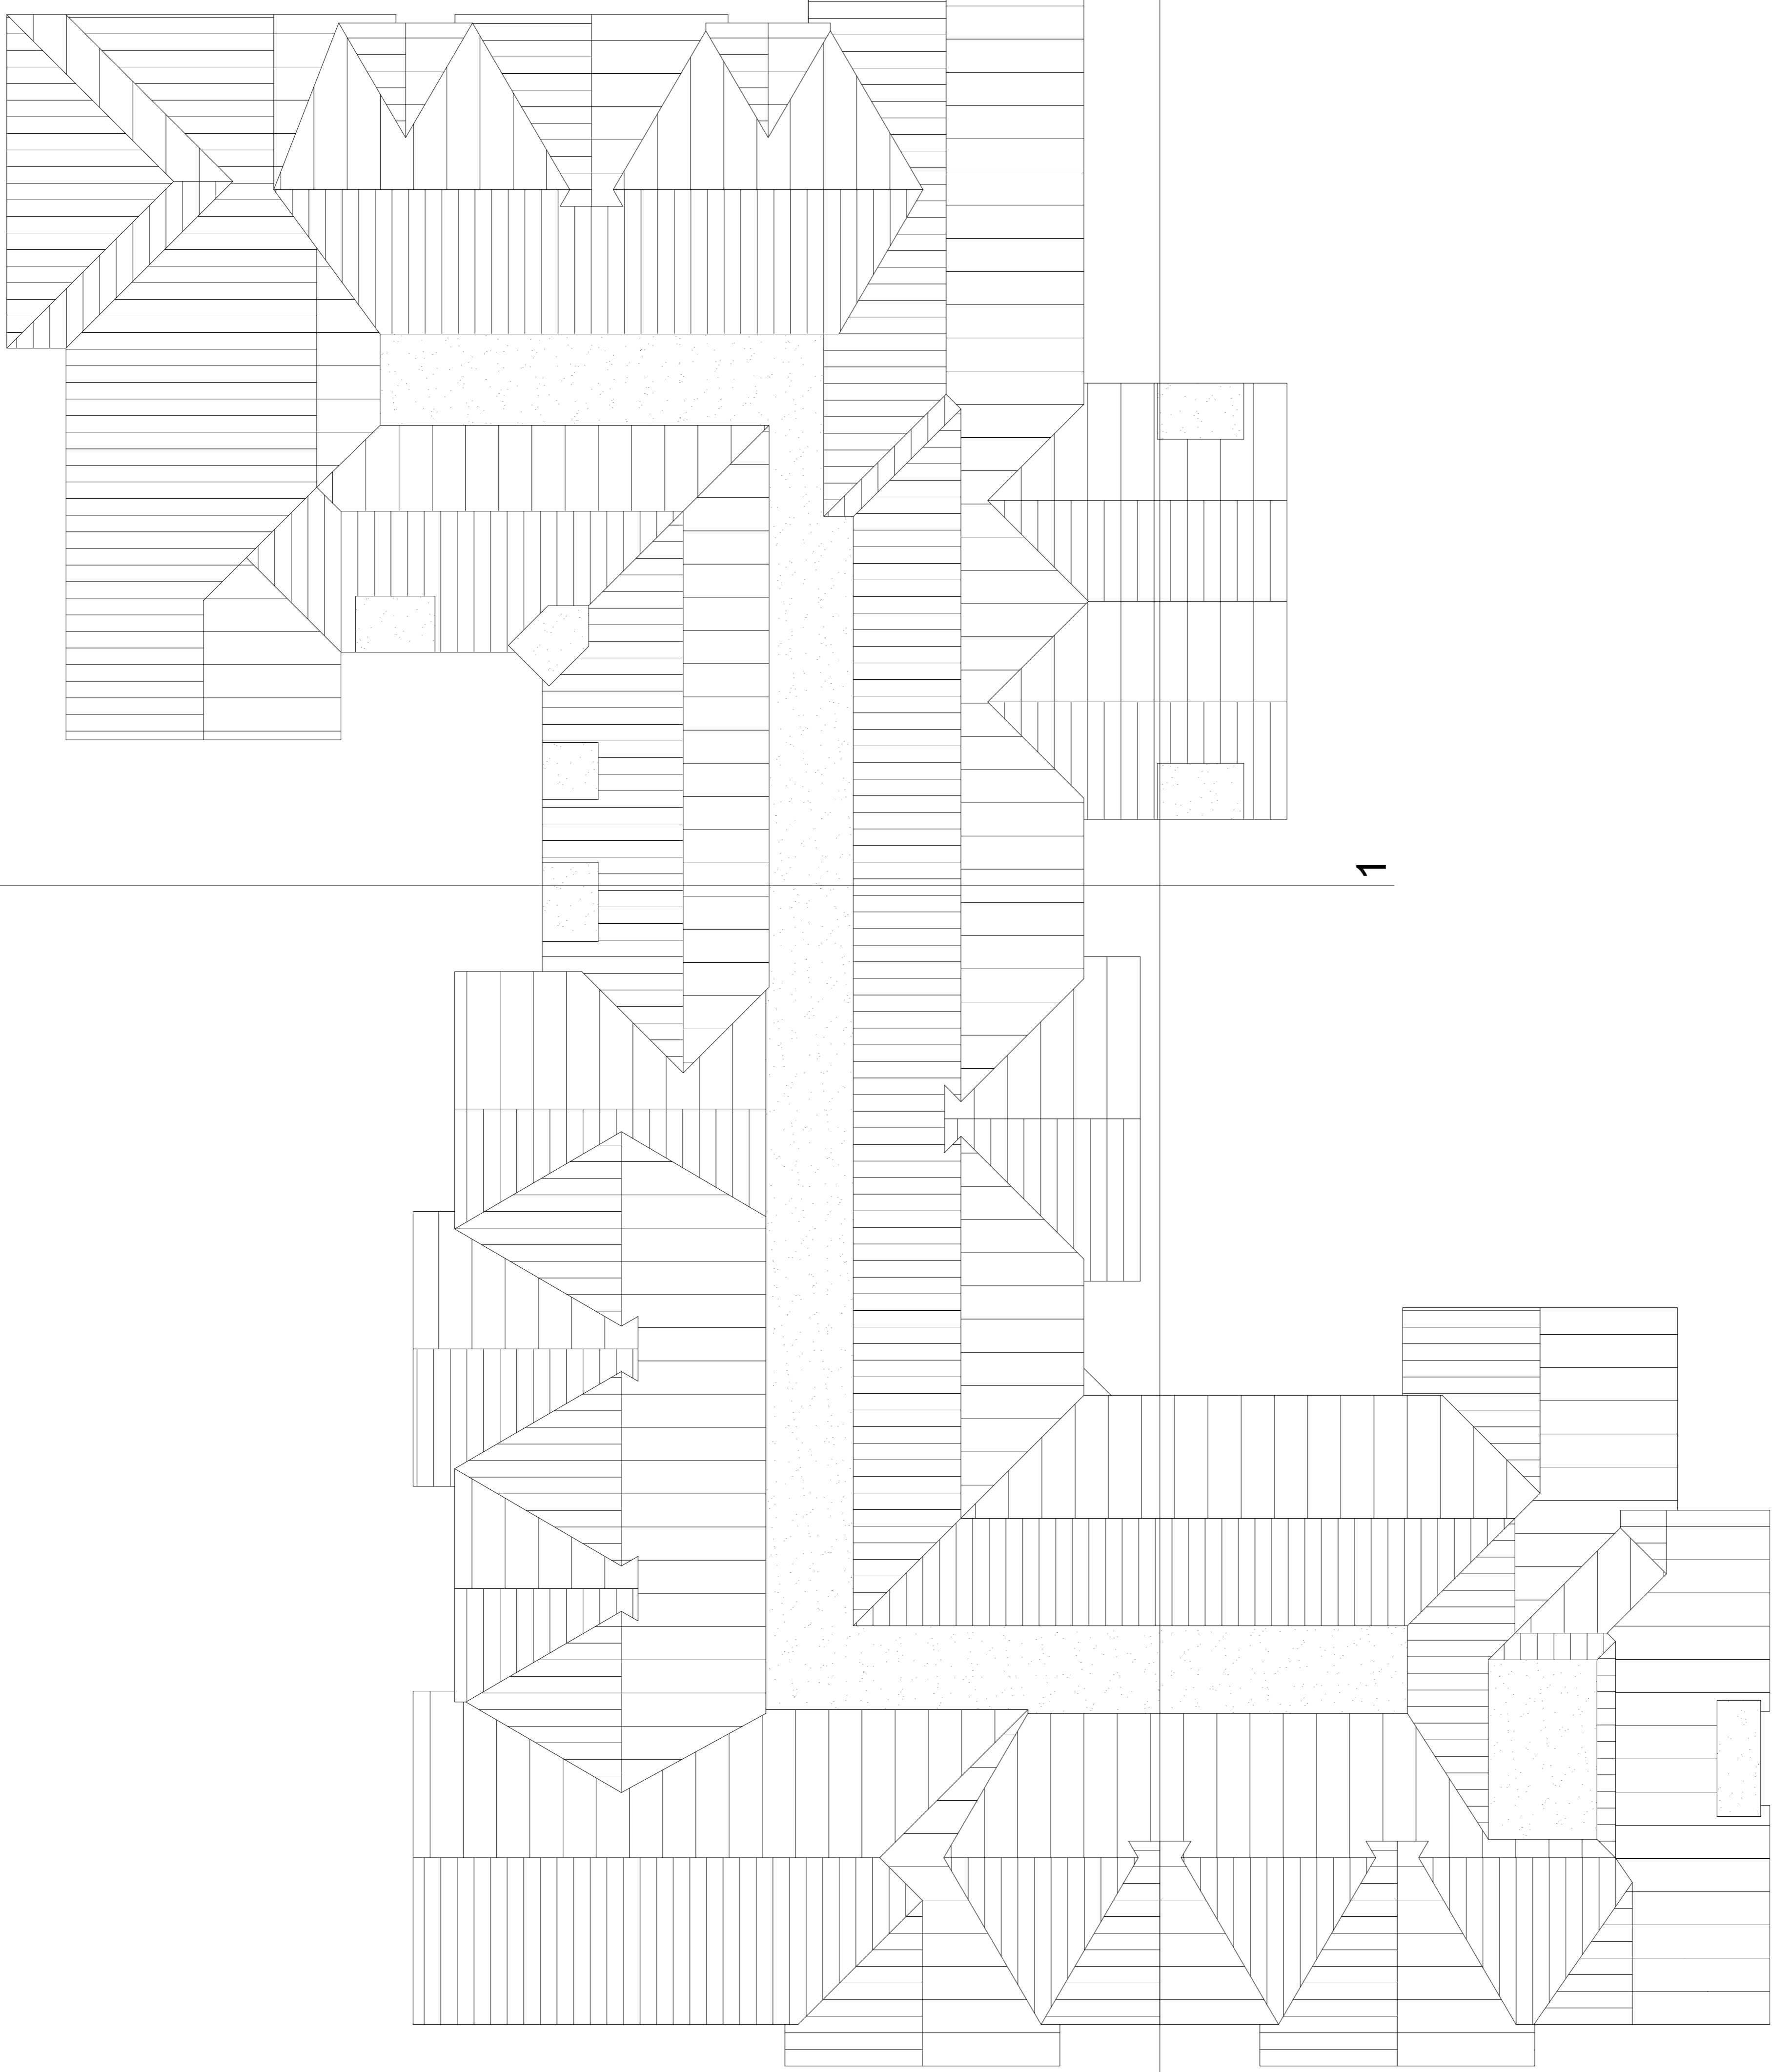

2

1

A. 06.06.14 Roof plan amended .
SD SD
By PM

REVISIONS

PLANNING

Renaissance Retirement Ltd

Proposed Roof Plan
New Sheltered Apartments
Duttons Road, Romsey

Scale: 1:100	Drawn by: ML	Number: A
Date: 21.11.13	Checked by: ML	
Drawing No:	ASP.13.035.105	

ARCHITECTURE - PLANNING - PROJECT MANAGEMENT - GDM

Graham Sibley, Senior Designer, 11 Burghley,
Cuddesburn, Leamington, CV32 1PE
01202 472822
www.aspirearchitects.co.uk
info@aspirearchitects.co.uk
© Aspire Architects LLP

ROOF PLAN

