


NOTES:

1. The contents of this drawing are copyright
2. There is no Apartment 13

ACCOMMODATION SCHEDULE	Ground Floor	First Floor	Second Floor	TOTAL
1 Bedroom Apartments	12	14	13	39
2 Bedroom Apartments	4	5	4	13
Total Apartments	16	19	19	52
Gross Internal Area (sqm)	1417	1401	1374	4192

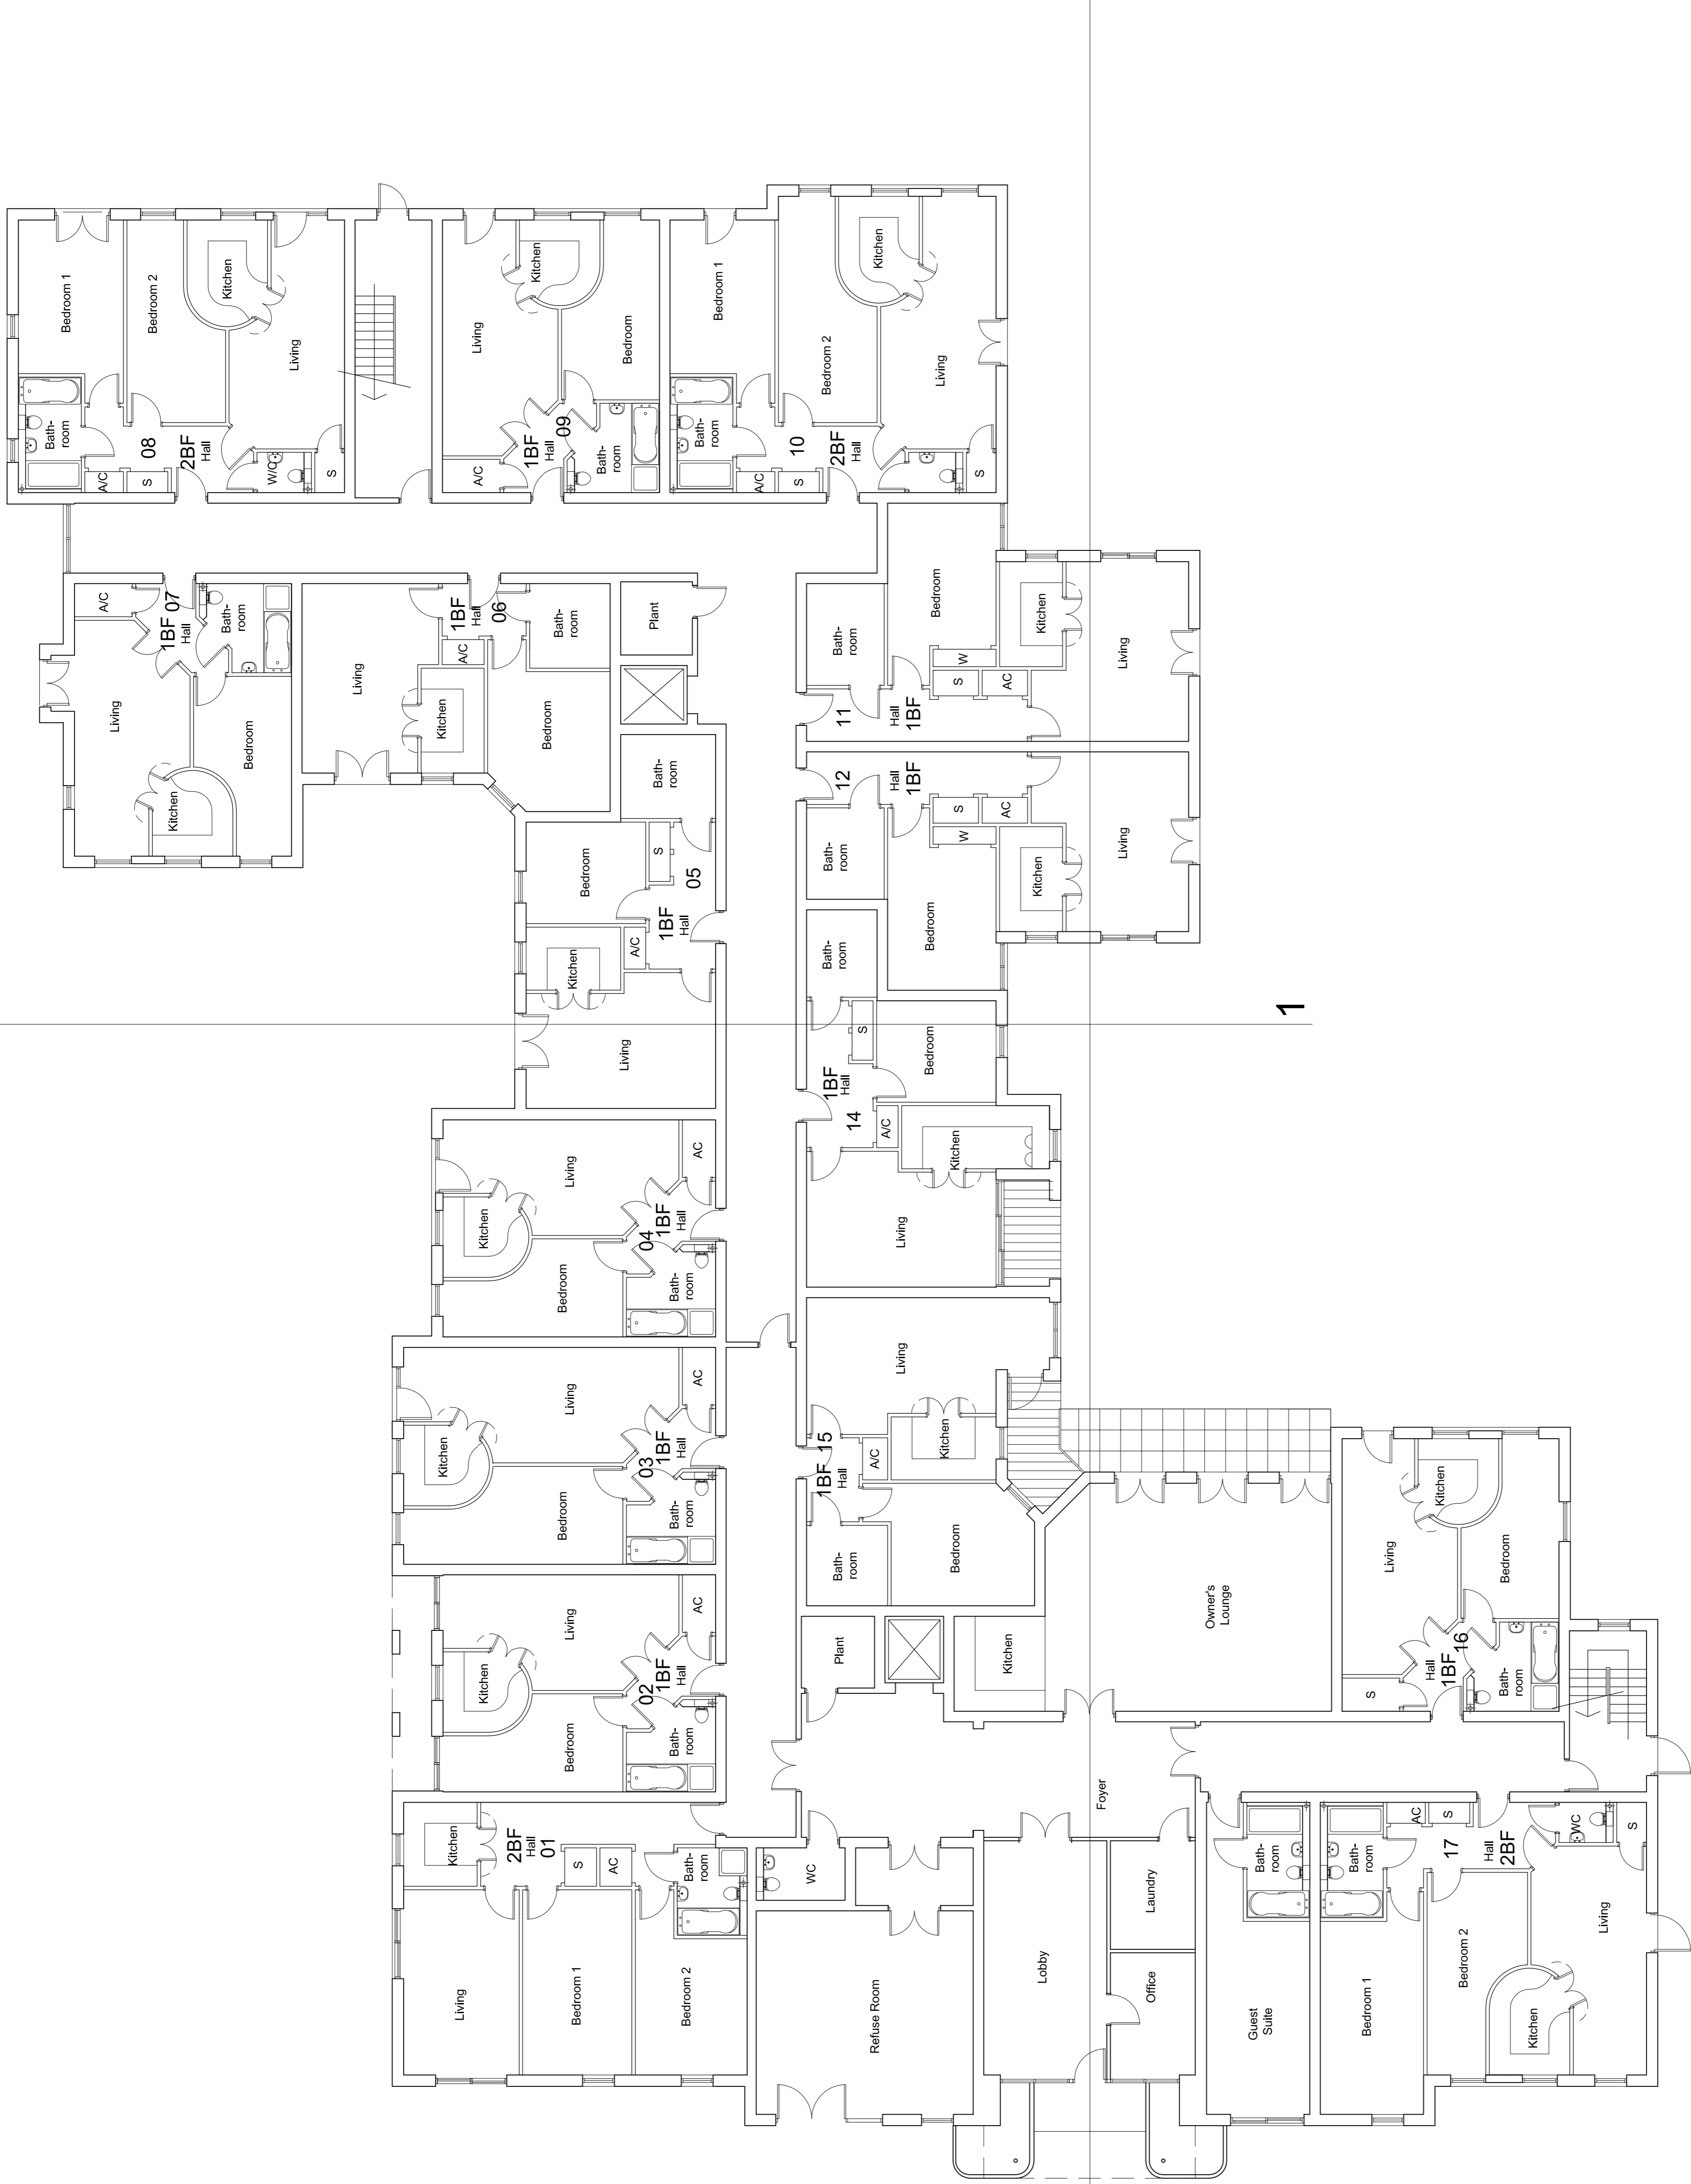

GROUND FLOOR PLAN



- B 05.06.14 Flat 6 layout amended, 2nd lift added. SD SD
 laundry room added. CS NJL
 A 20.02.14 Window to Flat 6 amended. By PM
 REVISIONS

PLANNING
 Renaissance Retirement Ltd

Project Name: New Sheltered Apartments
 Duttons Road, Romsey

Proposed Ground Floor Plan
 Date: 21.11.13
 Drawing No: ASP.13.035.102

ARCHITECTURE - PLANNING - PROJECT MANAGEMENT - COM

Gabriel Sabin, Steven Collins, T1 Darghies,
 Grahame Smith, David, BRCS 174
 01292 472822
 www.aspirearchitects.co.uk
 info@aspirearchitects.co.uk
 © Aspire Architects LLP

