

NOTES:

- The contents of this drawing are copyright.

MATERIAL CHOICE:


- Plain Clay Roof Tile
- Red Brickwork
- Grey Weatherboard
- Sandstone Banding

Indicates Opaque Glass Spandrel
Panels within curtain walling




SOUTH ELEVATION

Indicates Opaque Glass Spandrel
Panels within curtain walling

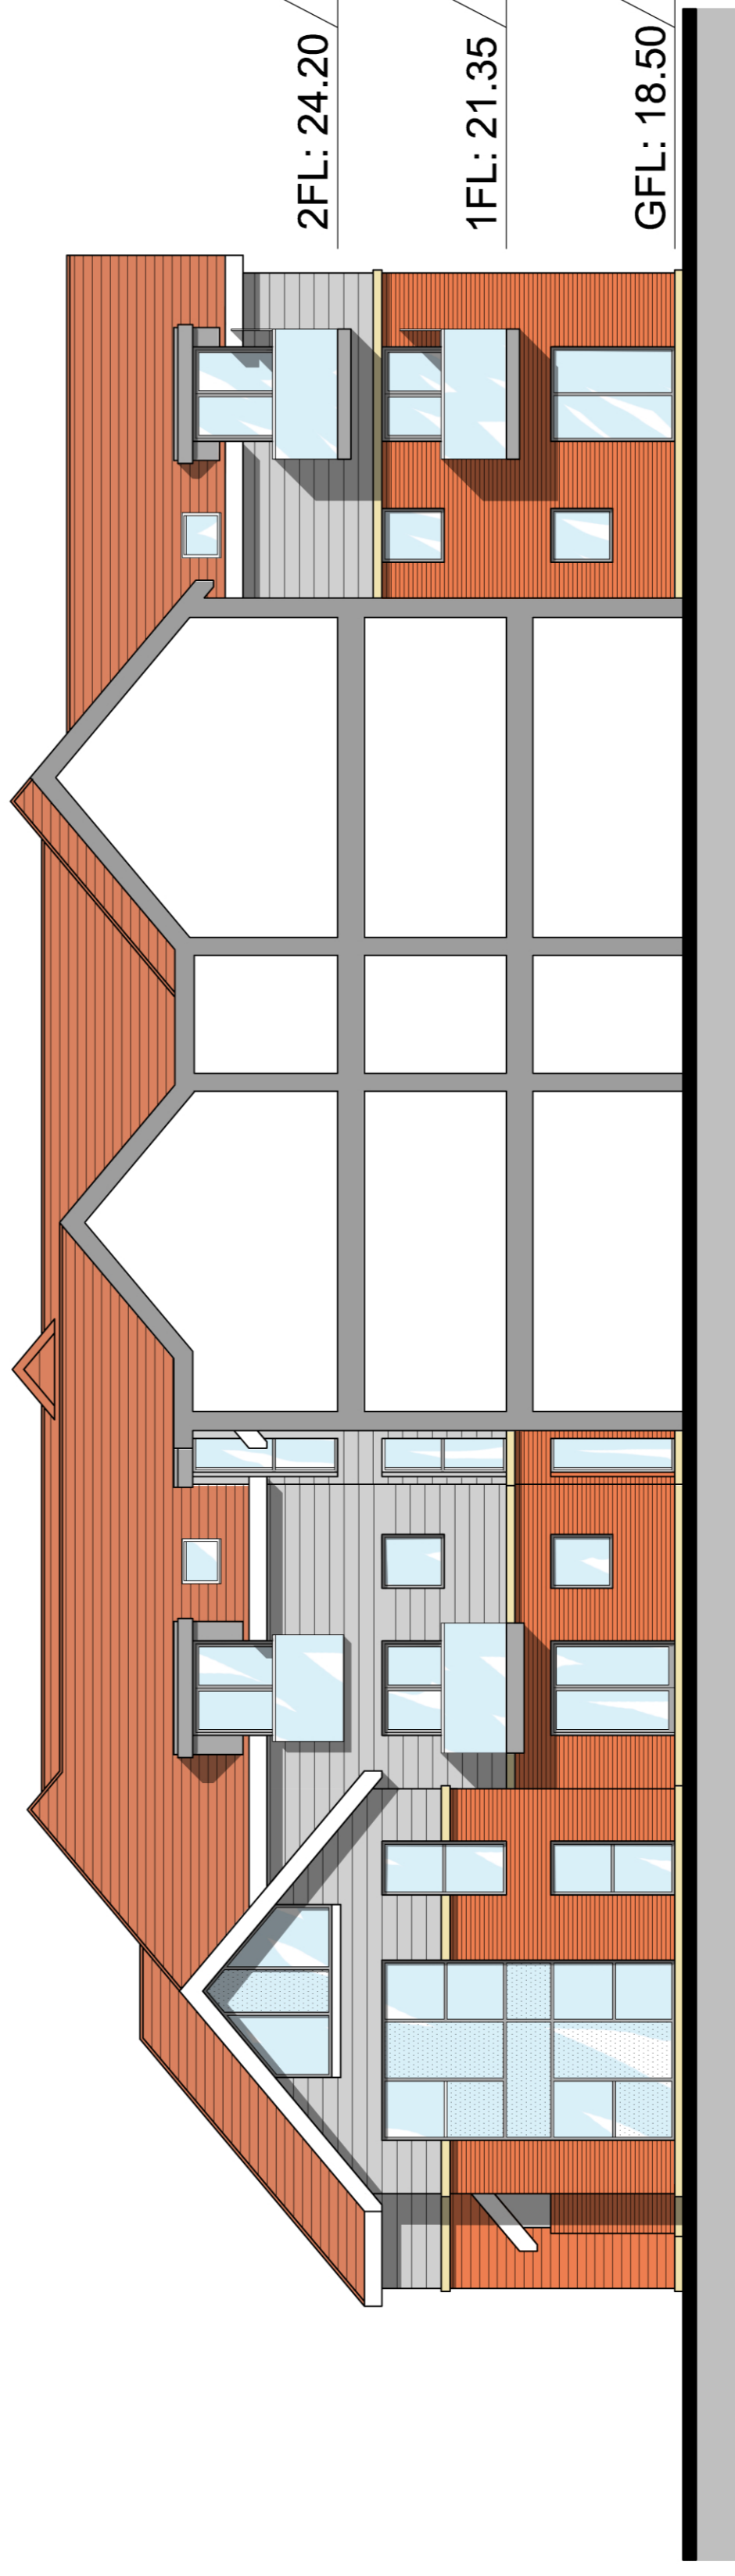

SECTION 1A LOOKING EAST

 

Rev	Date	Description	SD	SD
A	05.06.14	Design amended, reduced storey height.	SD	SD
REVISIONS			By	PM

PLANNING

Project Stage: Renaissance Retirement Ltd

Project Location: New Sheltered Apartments, Duttons Road, Romsey

Proposed Elevations

Scale @ A1: 1:100	Drawn by: ML	Revised: A
Date: 23.11.13	Checked by: ML	
Drawing No: ASP.13.035.111		

ARCHITECTURE - PLANNING - PROJECT MANAGEMENT - GDM

Gabriel Stein, Steven Collins, T1 Burgess, Christopher, David, GDS 174

01202 472222
www.aspirearchitects.co.uk
info@aspirearchitects.co.uk
© Aspire Architects LLP

