



SOUTH WEST ELEVATION

NORTH WEST ELEVATION

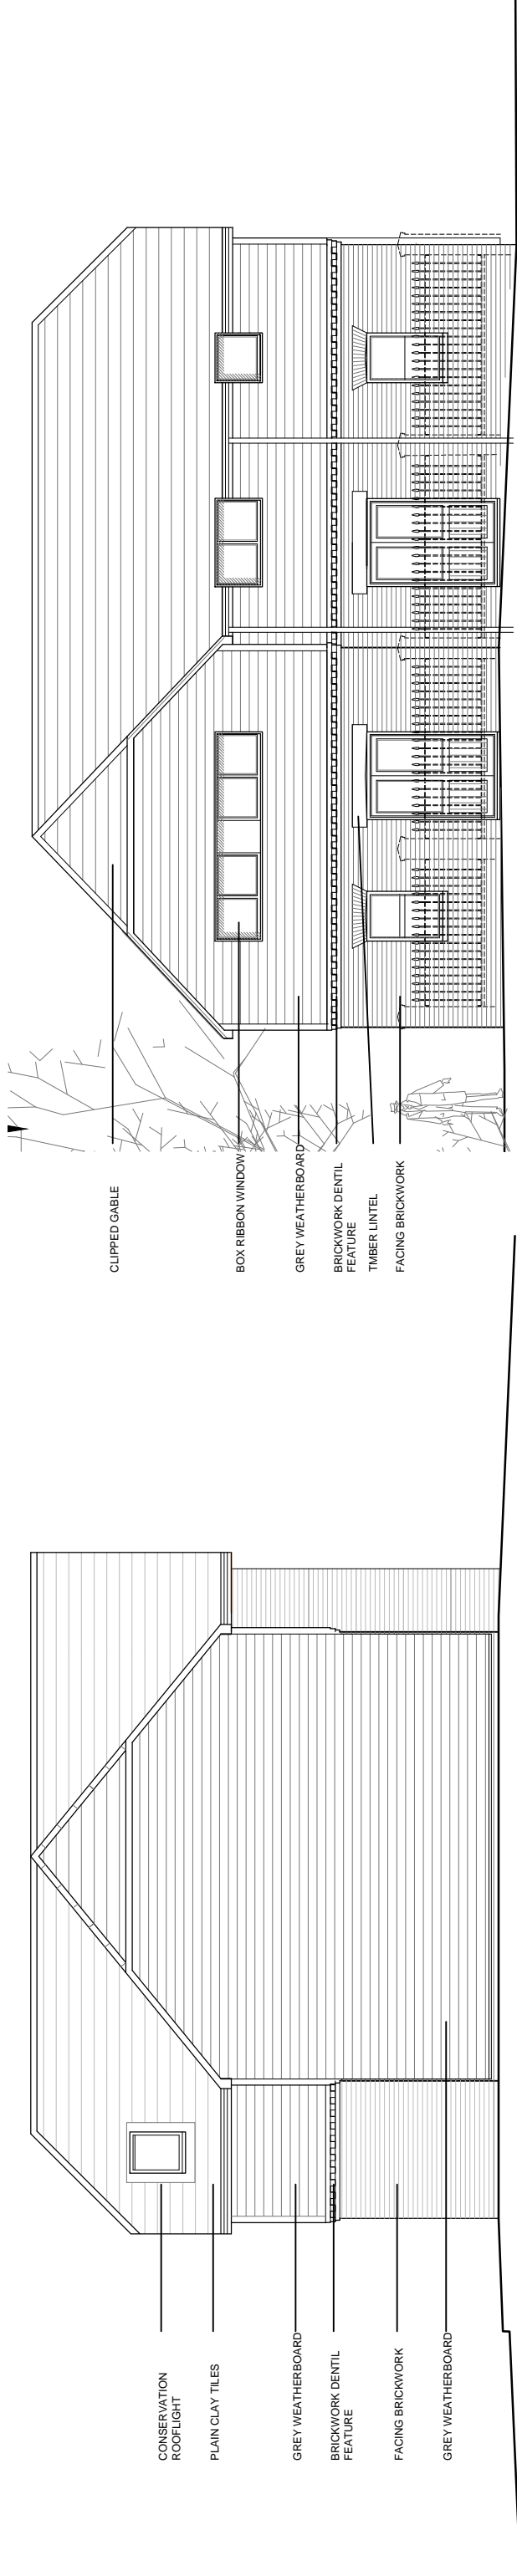

SOUTH EAST ELEVATION

NORTH EAST ELEVATION

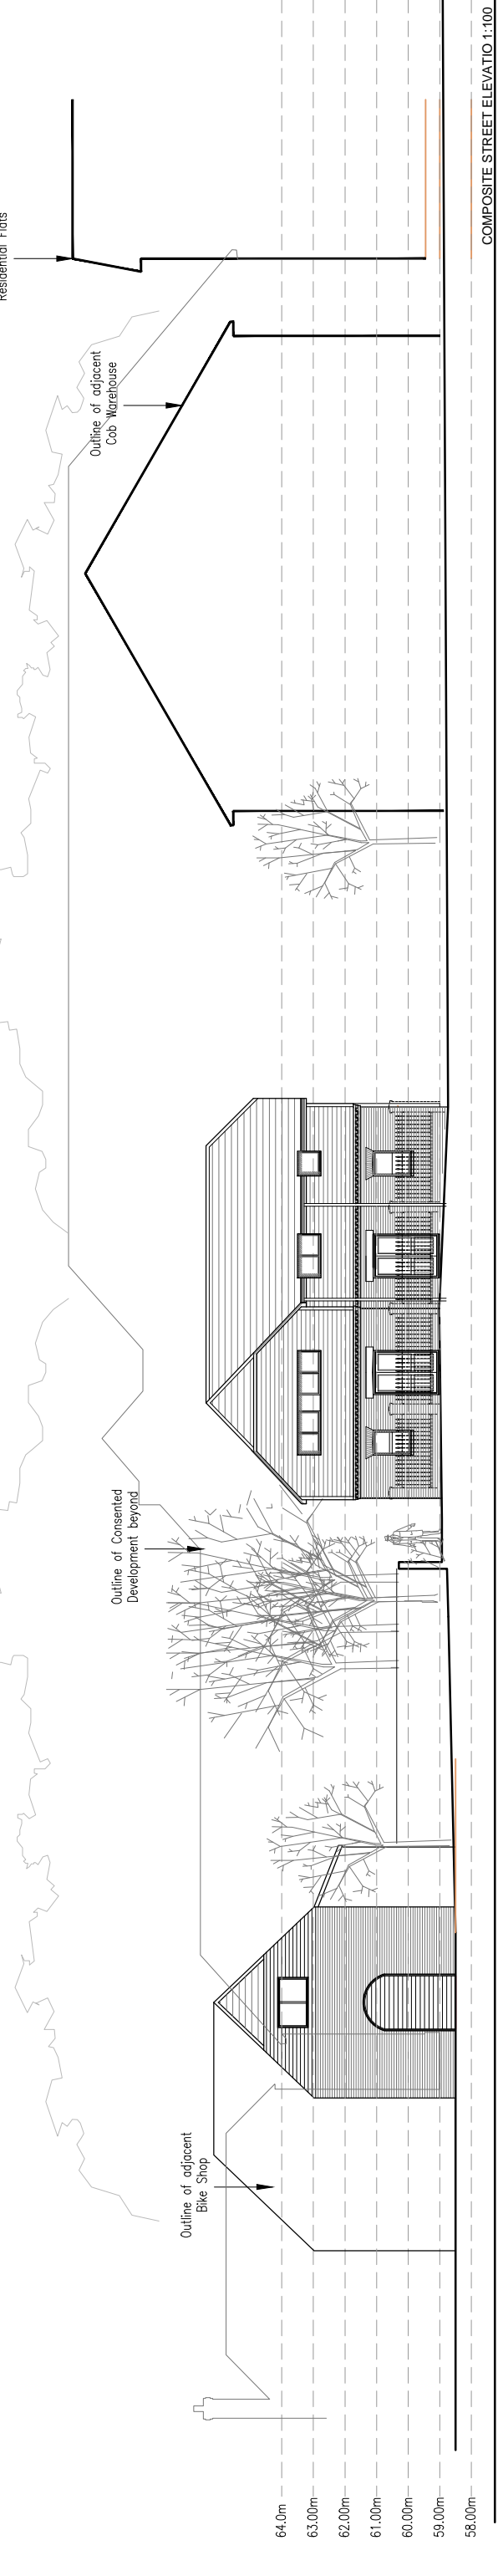

COMPOSITE STREET ELEVATION 1:100

notes:

revisions:

revisions:

Cavendish and Gloucester  
Anton Laundry  
Andover

**BLOCK C  
ELEVATIONS**  
title:  
status:  
date:  
scale:  
drawn:  
chk'd:

**pwp architects**  
PWP Architects Ltd, 61 South Street, Havant, Hampshire PO9 1BZ  
t: 02392 482484 f: 02392 481152  
e: design@pwp-architects.com  
w: www.pwp-architects.com

job: **4892** dwg: **1314** rev: **B**

100m @ A1

NOTE: The contractor is responsible for checking all site dimensions and levels. These should be checked prior to the ordering of any components and before the commencement of the works. All discrepancies should be brought to the attention of the Contract Administrator