


SOUTH WEST ELEVATION

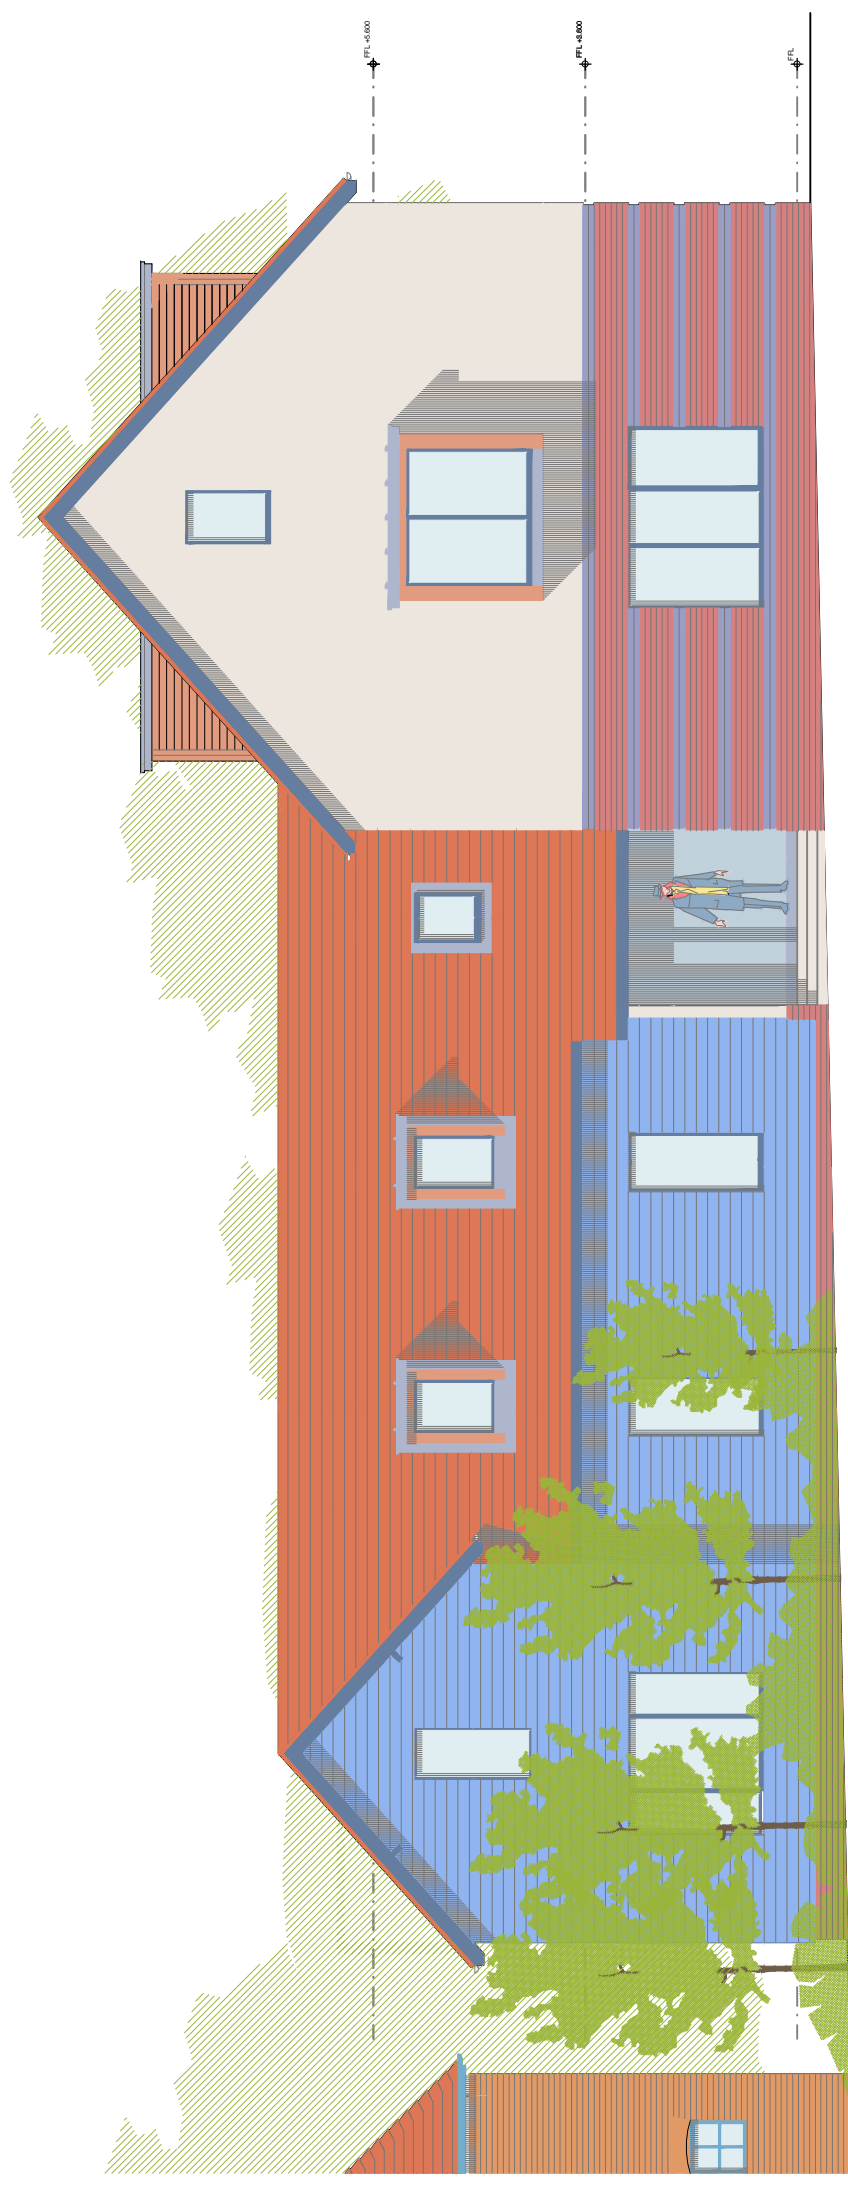

SOUTH EAST ELEVATION

notes:

revisions: A | 23.01.2014 | INC | Elevation titles amended

revisions:



NOTE: The contractor is responsible for checking all site dimensions and levels. These should be checked prior to the ordering of any components and before the commencement of the works. All discrepancies should be brought to the attention of the Contract Administrator

Cavendish and Gloucester
Anton Laundry
Andover

drawing information title:
status:
date:
scale:
drawn:
chk'd:

**BLOCK A
ELEVATIONS**
Comment:
Sept 11
1:50 A1 / 1:100 A3

pwp architects
PWP Architects Ltd, 61 South Street, Havant, Hampshire PO9 1BZ
t: 02392 482944 | f: 02392 481152
e: design@pwp-architects.com
w: www.pwp-architects.com
job: 4892 dwg: 1310 rev: A