


NORTH EAST ELEVATION

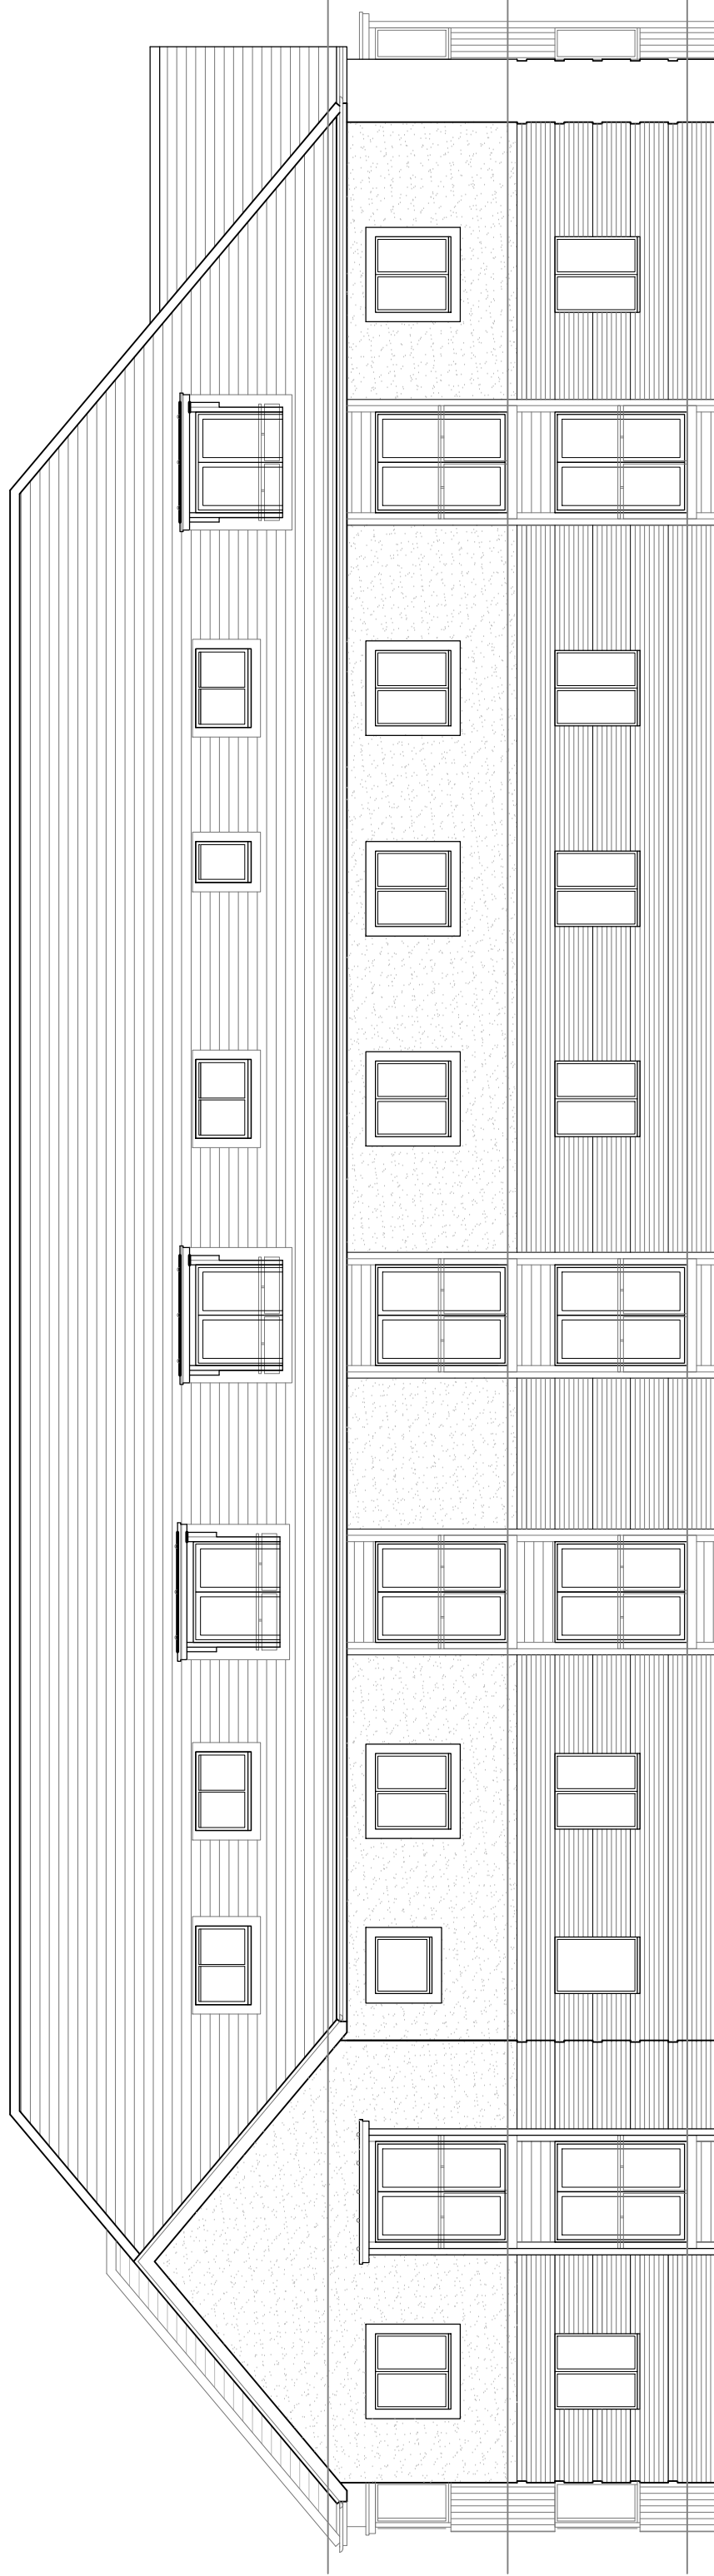

NORTH WEST ELEVATION

notes:

- revisions: A | 23.01.2014 | INC | Elevation titles amended
 B | 30.05.14 | SL | Obscure glass to ensuite

revisions:

Cavendish and Gloucester
 Anton Laundry
 Andover
 drawing information title:

BLOCK B
 ELEVATIONS

Comment
 Sept 11
 1:50 A1 / 1:100 A3
 SL

status:
 date:
 scale:
 drawn:
 chk'd:

100mm @ A1



NOTE: The contractor is responsible for checking all site dimensions and levels. These should be checked prior to the ordering of any components and before the commencement of the works. All discrepancies should be brought to the attention of the Contract Administrator



pwp architects Ltd, 61 South Street, Havant, Hampshire PO9 1BZ
 t: 02392 482944 | f: 02392 481152
 e: design@pwp-architects.com
 w: www.pwp-architects.com

job: 4892
 dwg: 1312
 rev: B