



1. All dimensions are indicative and in mm unless otherwise stated.


Front Elevation

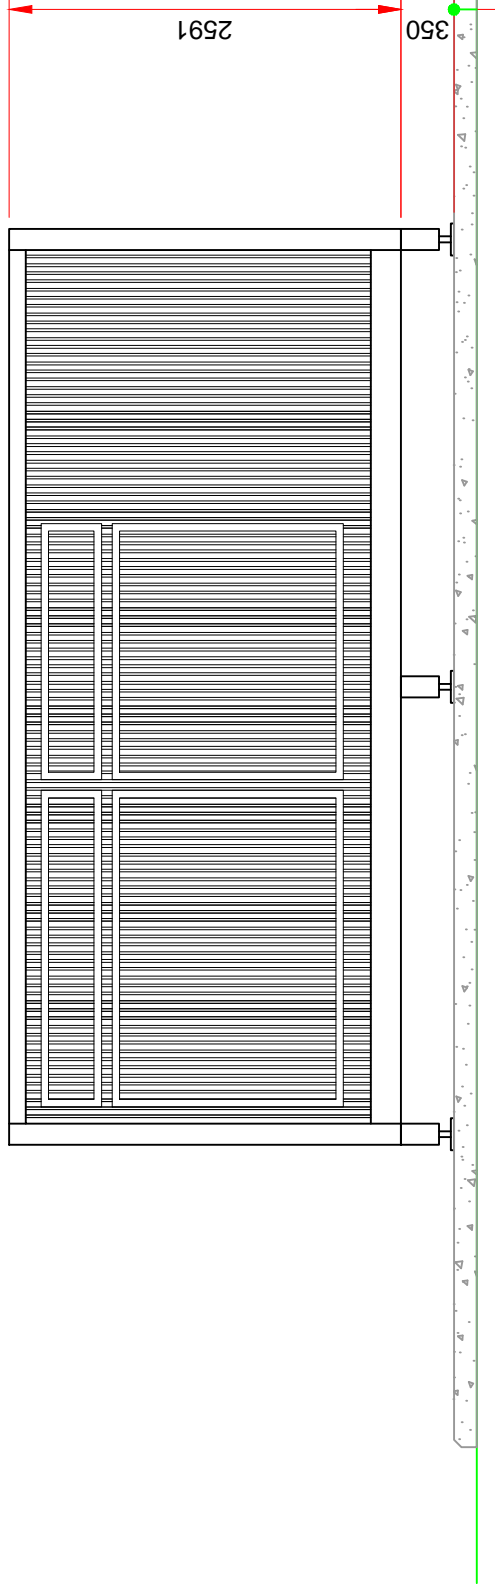

Side Elevation

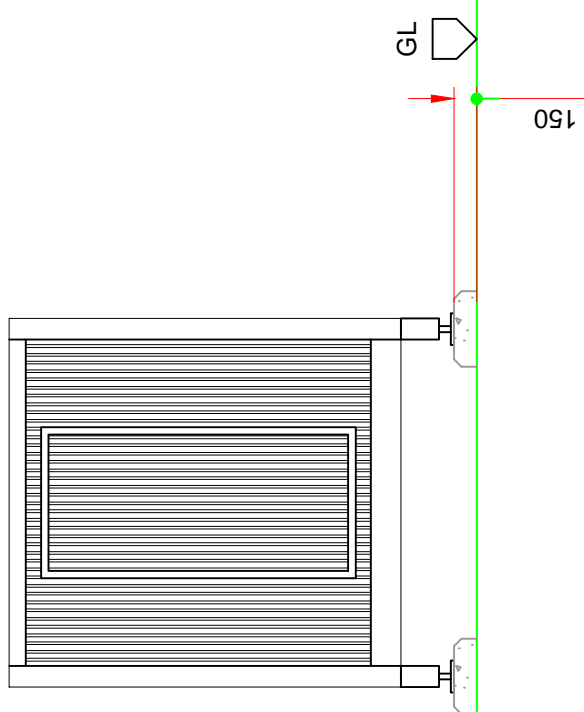

6058

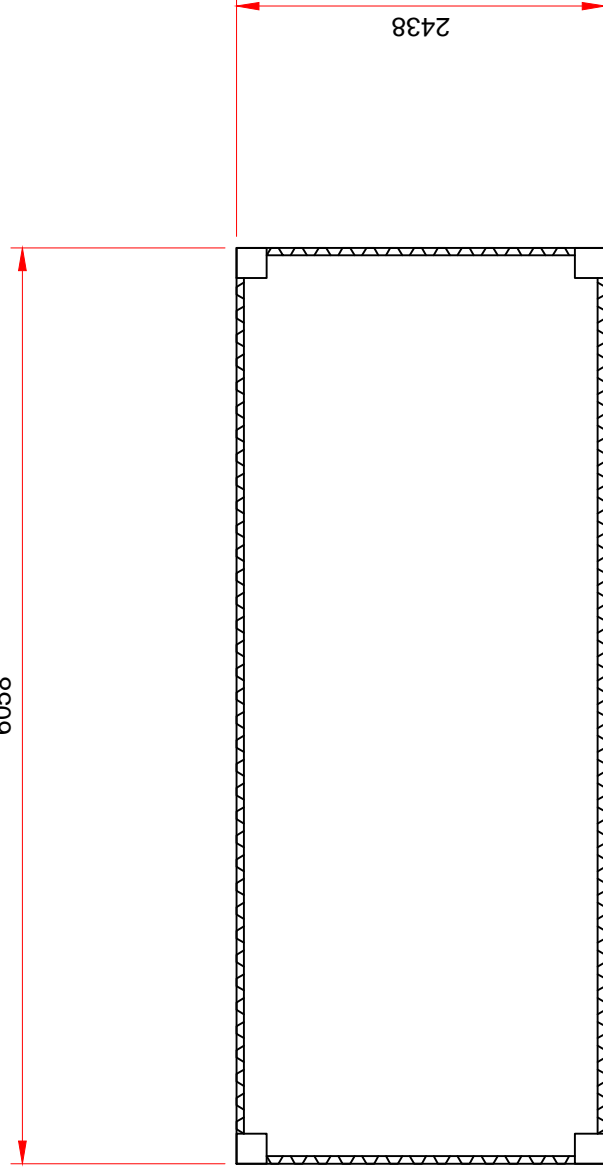

Plan View

2438

Revisions:

**STANDARD DETAIL**

Rev	Date	Comments	Dwn	Chkd

Project: Groundmount System

Title: SMA MV POWER STATION 1250-1800SC  
Elevation & Plan Views

Dwn: GT Chkd: SS Scale: 1:50 @A3 Date: 21/03/14  
Drg No.: GM-828 Rev: -

50 Great Sutton Street  
London EC1V 0DF

T +44 (0)20 7549 1000  
F +44 (0)20 7549 1001

www.solarcentury.com  
info@solarcentury.com



Do not scale from this drawing. Do not use any information without checking dimensions on site. Check the drawing is the correct version. Do not reproduce all or part of this without prior consent. Every effort will be made to ensure the accuracy of the information contained in this drawing. All work and materials to be to current codes of practice and British Standards unless stated otherwise.