





SOUTH ELEVATION 1:100

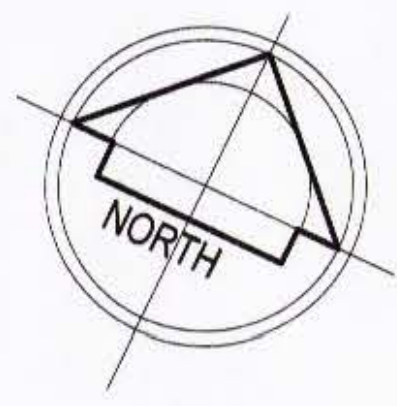


0m 5m
SCALE BAR - 1:100

REVISIONS
PROJECT
Proposed LiveWork units: Former poultry farm, Monxton Road, Grateley, Near Andover. SP11 8JG
DRAWING TITLE
PLANNING: Units 4&5 floor plans and elevations.
CLIENT
MR N. STOPS


barclay+pi
architects
The Studio, 5 Oakridge Office Park, Southampton

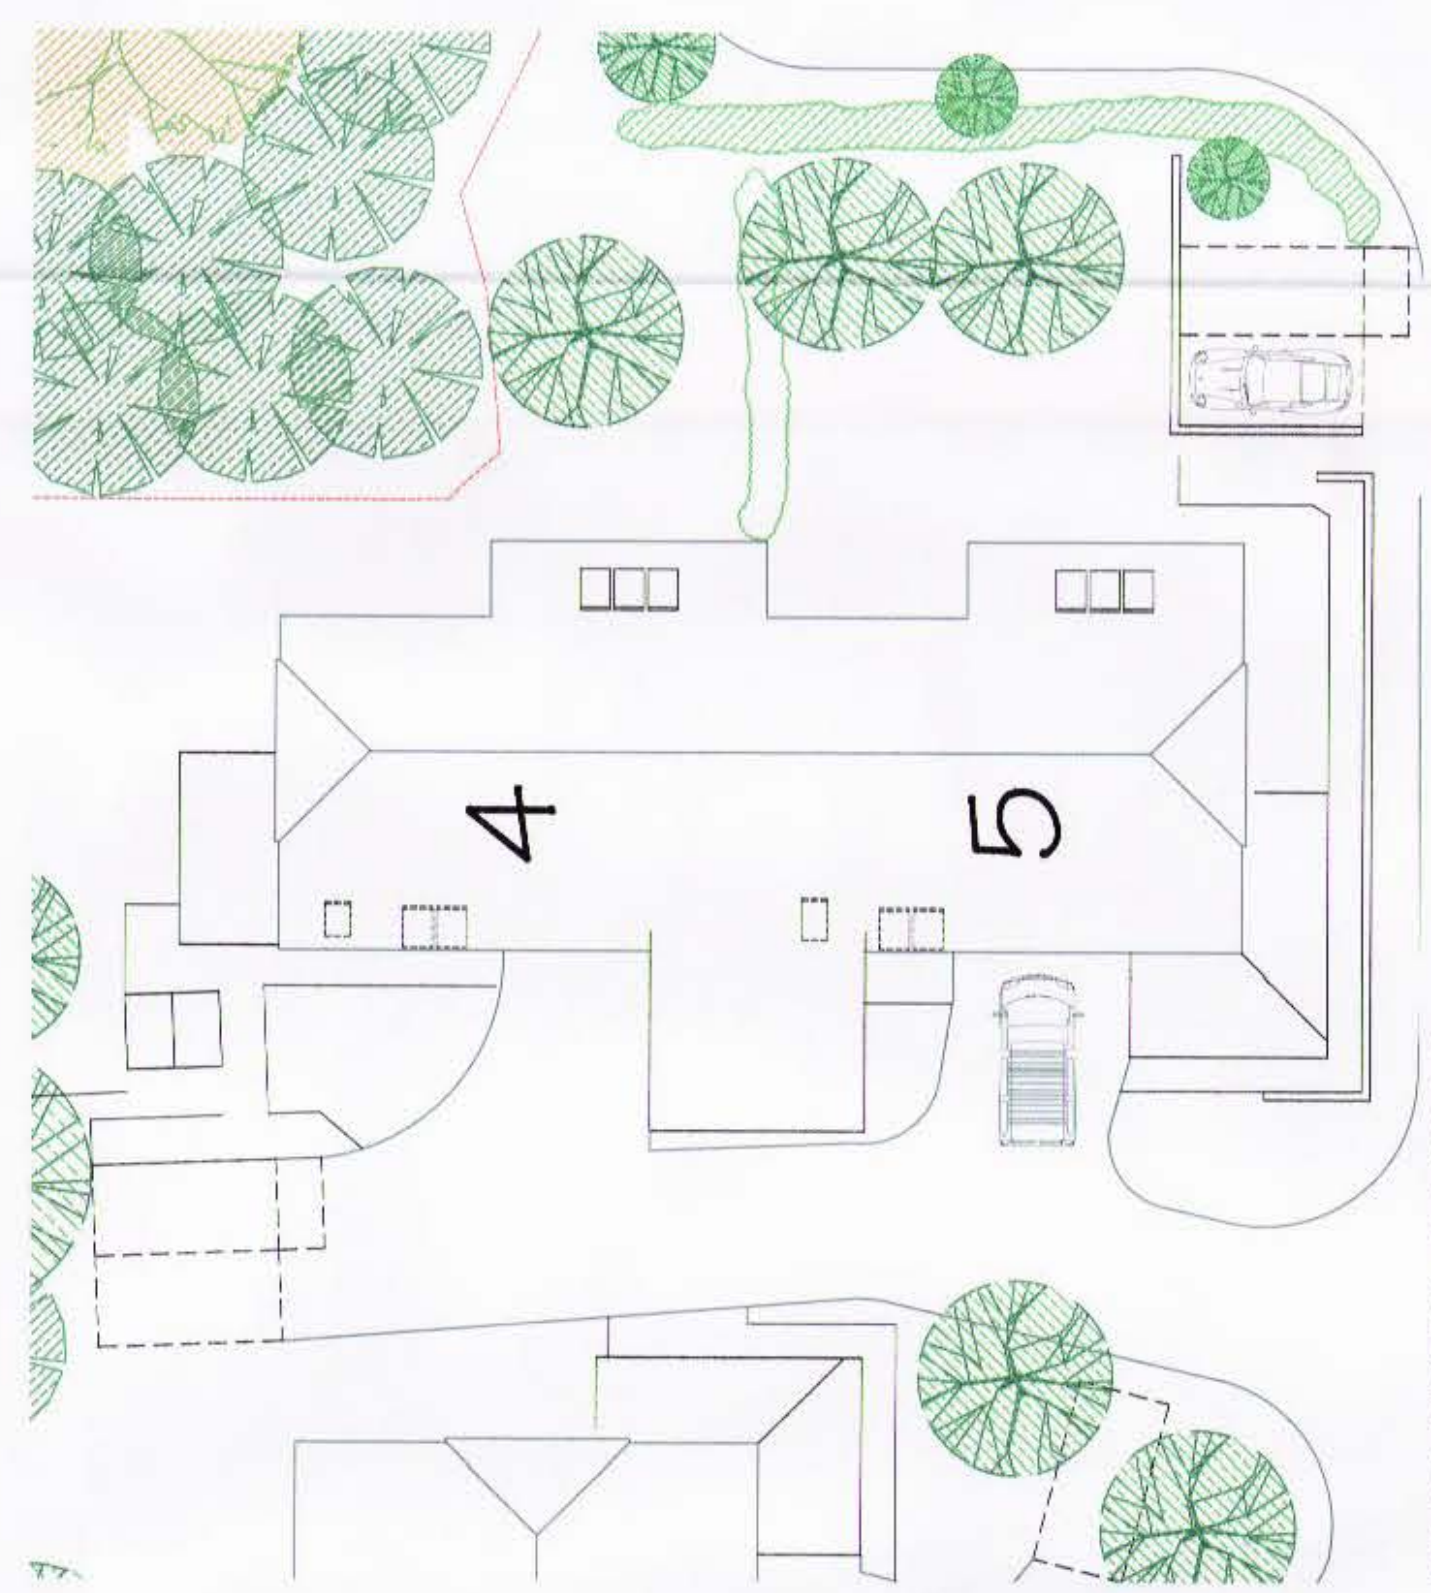

PART SITE PLAN 1:200

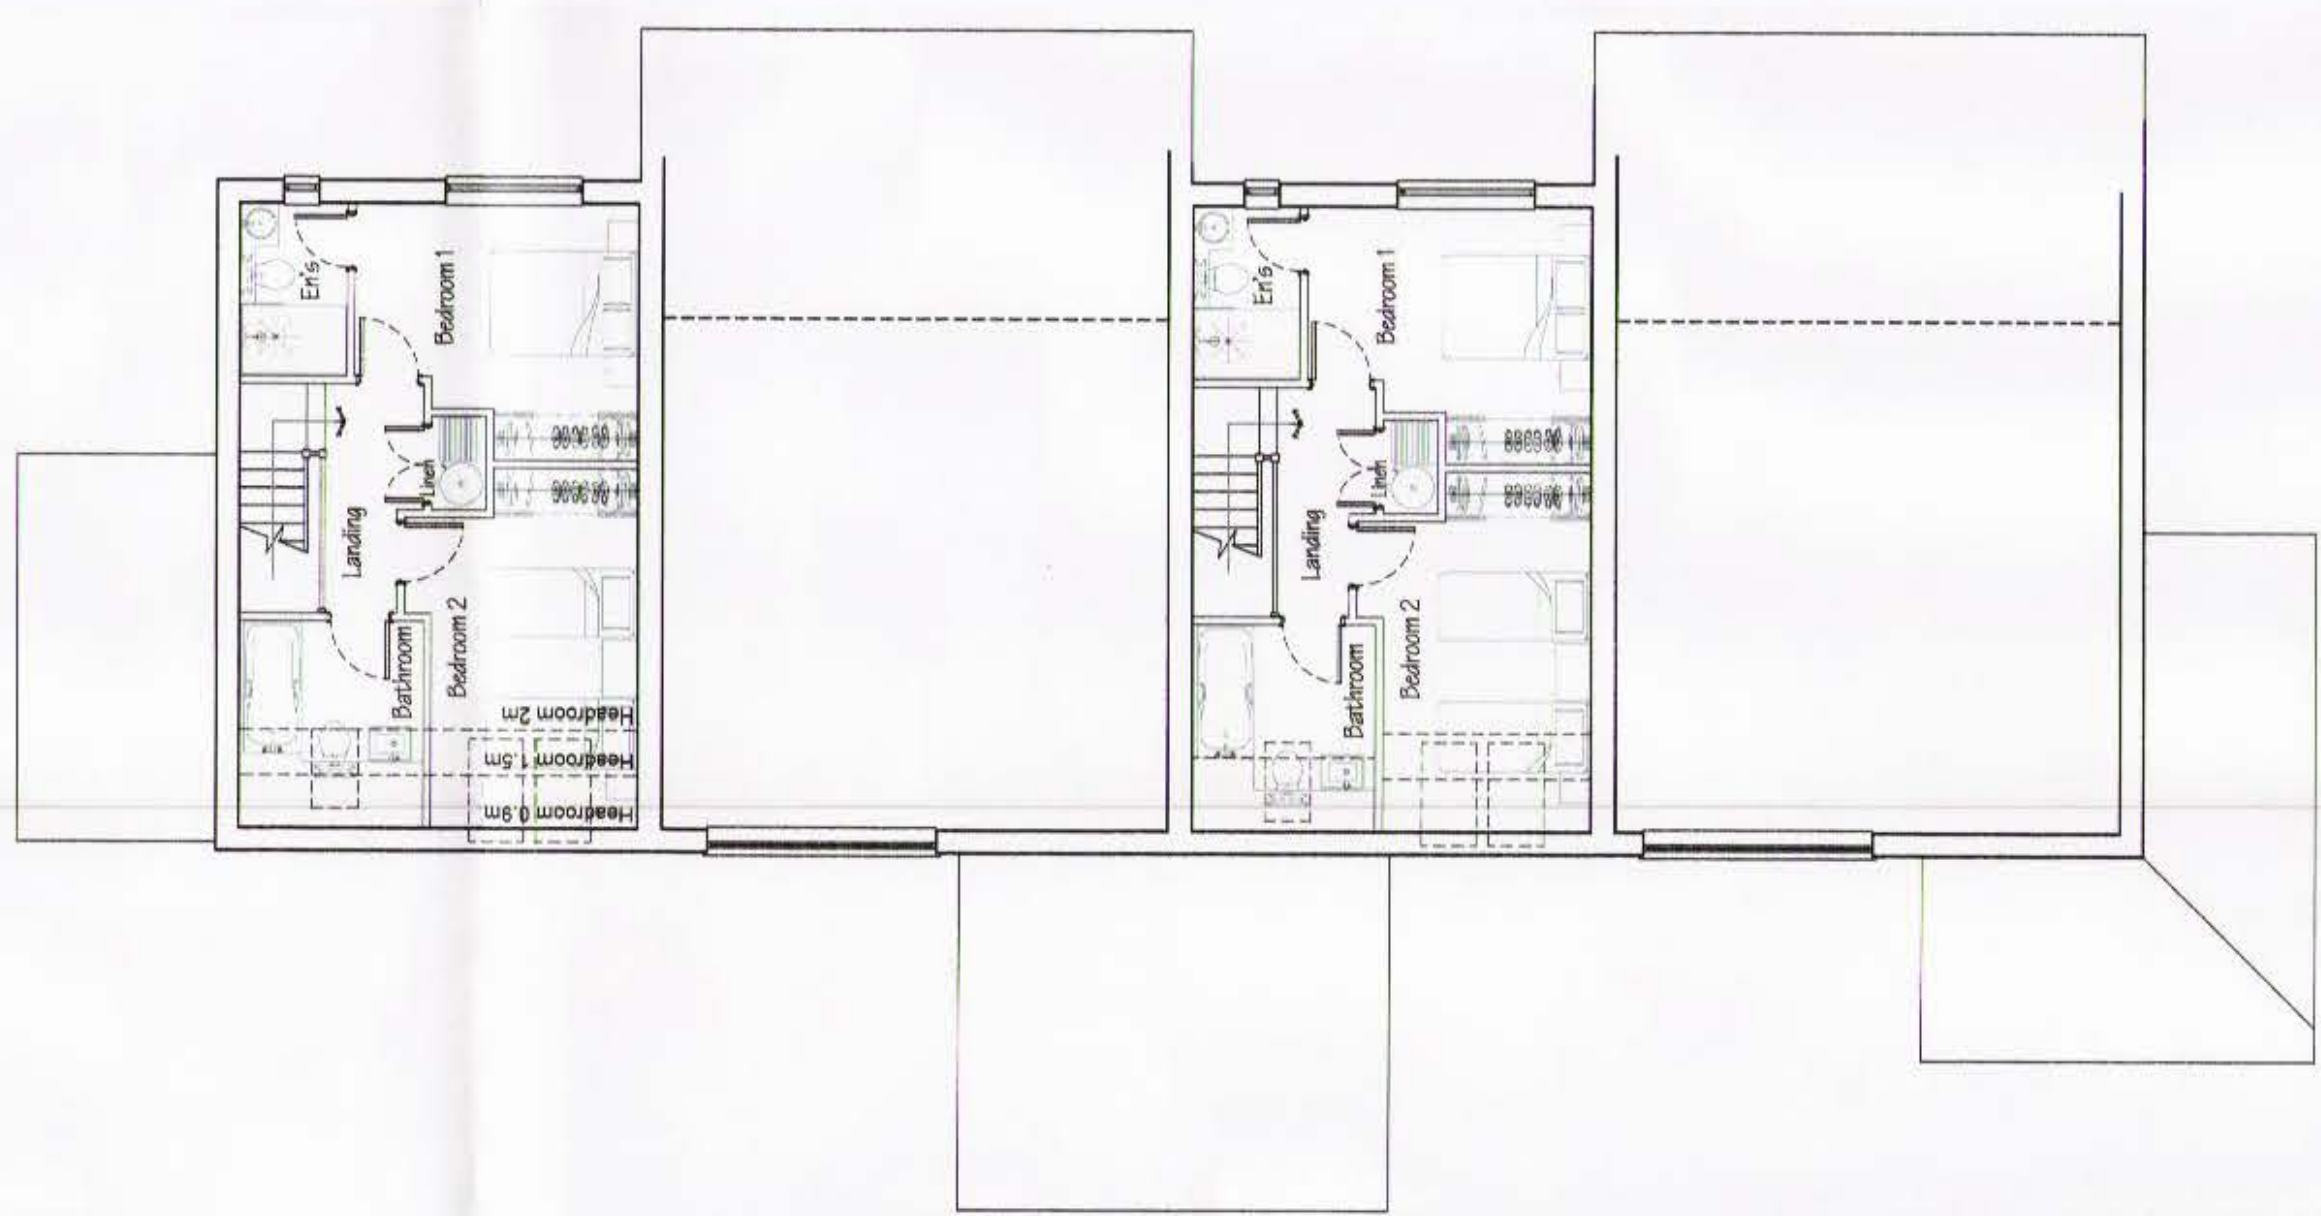

FIRST FLOOR PLAN 1:100

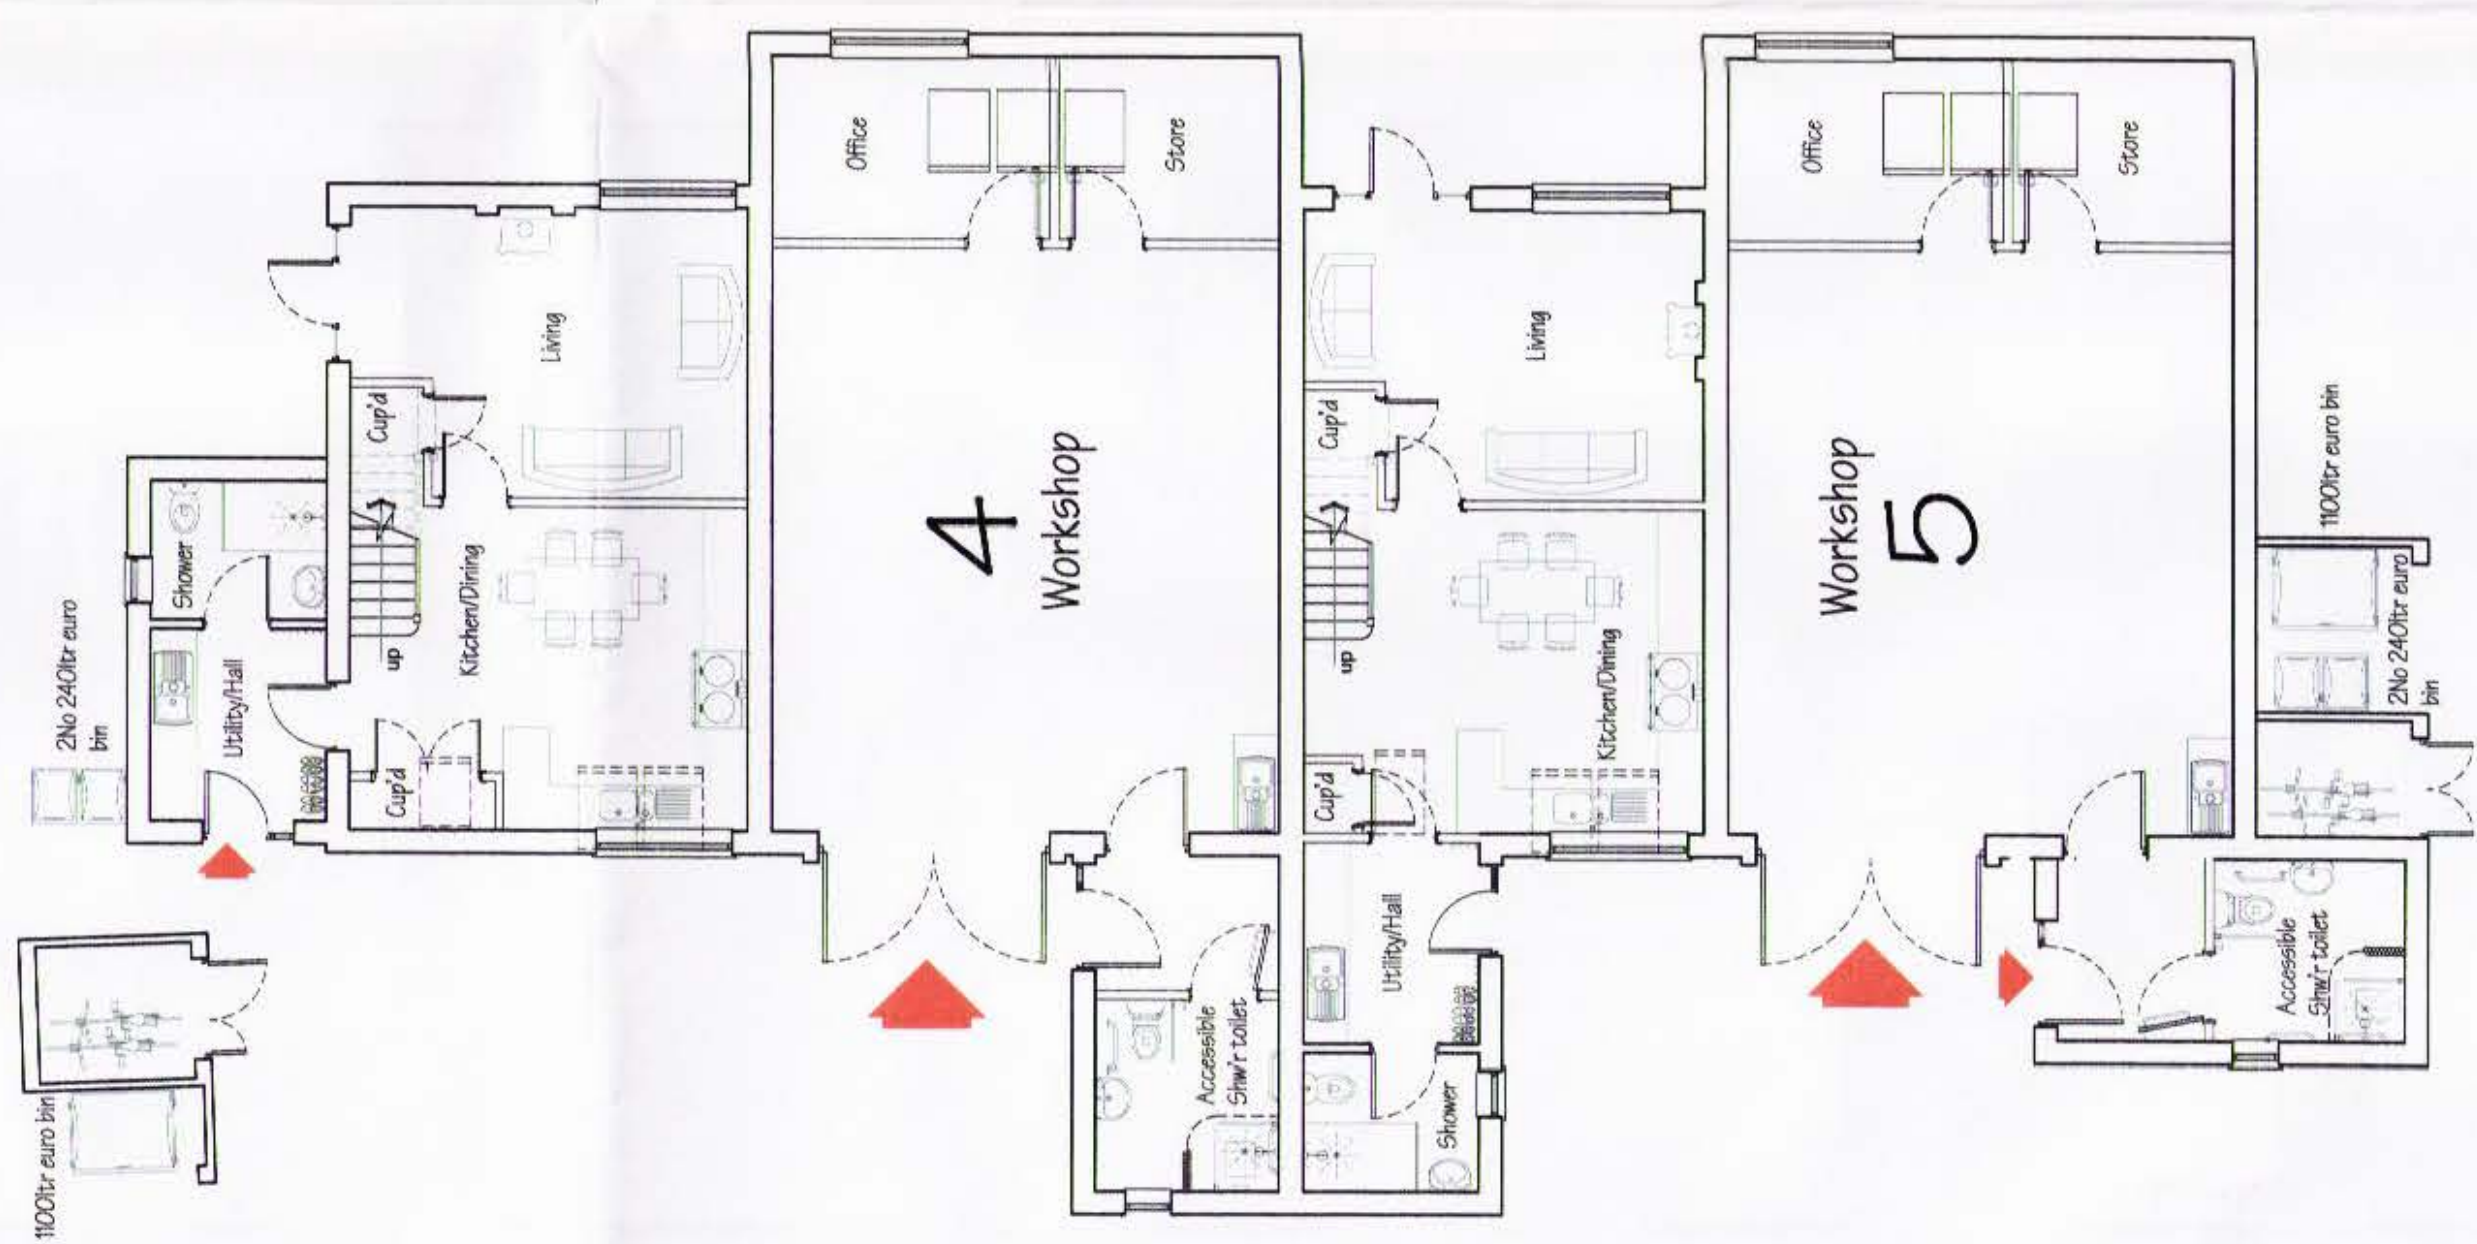

GROUND FLOOR PLAN 1:100