



FIRST FLOOR PLAN 1:100




GROUND FLOOR PLAN 1:100

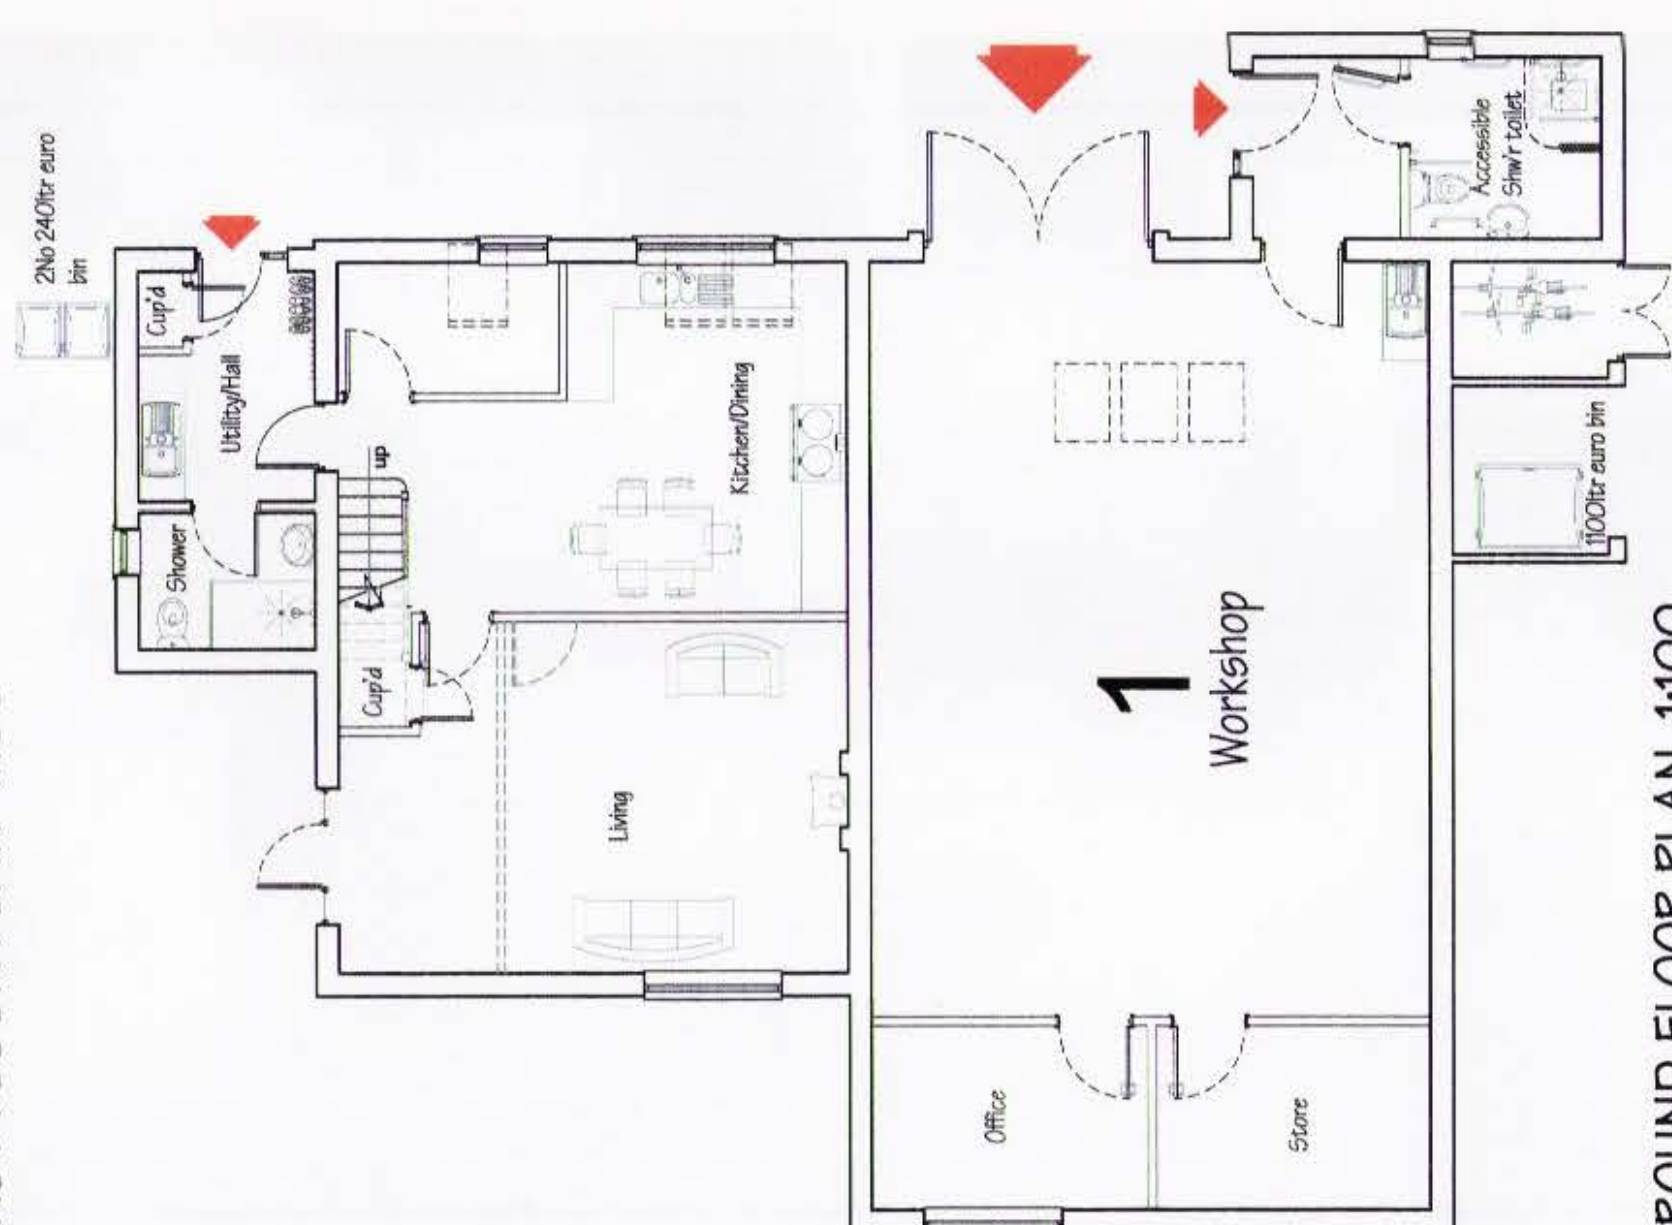

NORTH ELEVATION 1:100

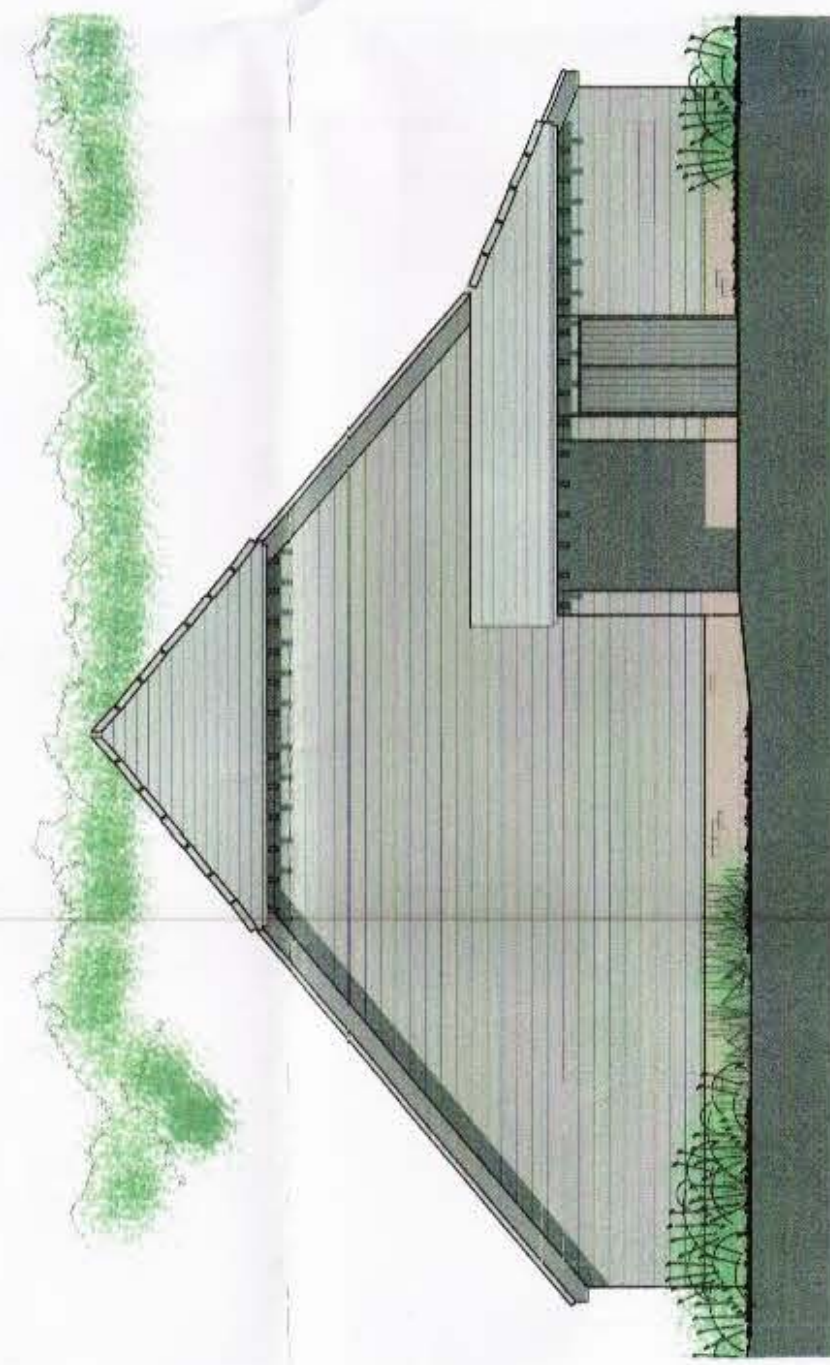

EAST ELEVATION 1:100

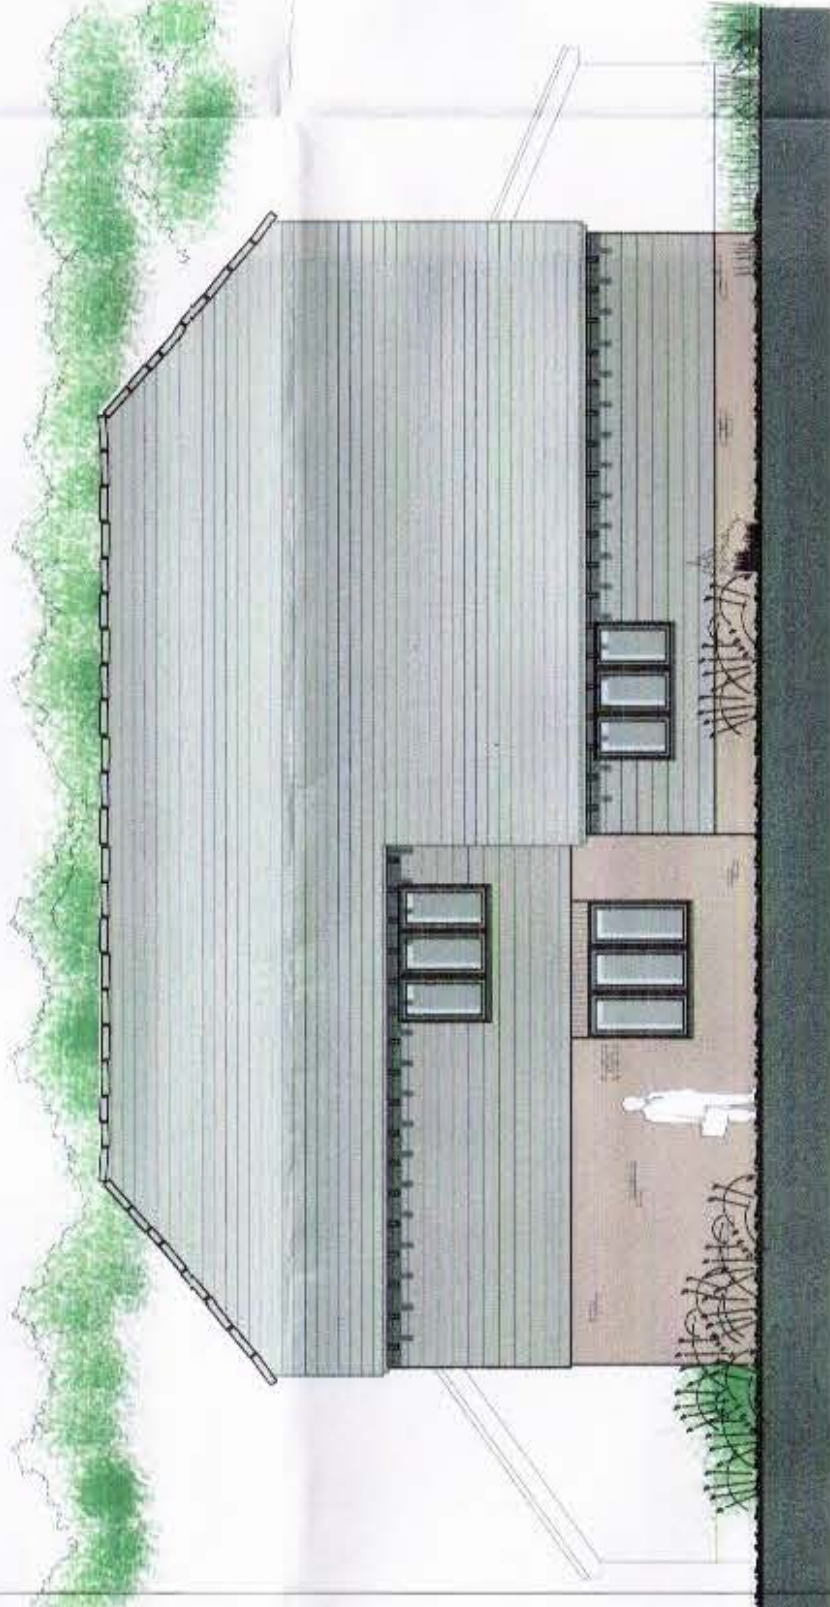


SOUTH ELEVATION 1:100



WEST ELEVATION 1:100



SITE SECTION B.B 1:200

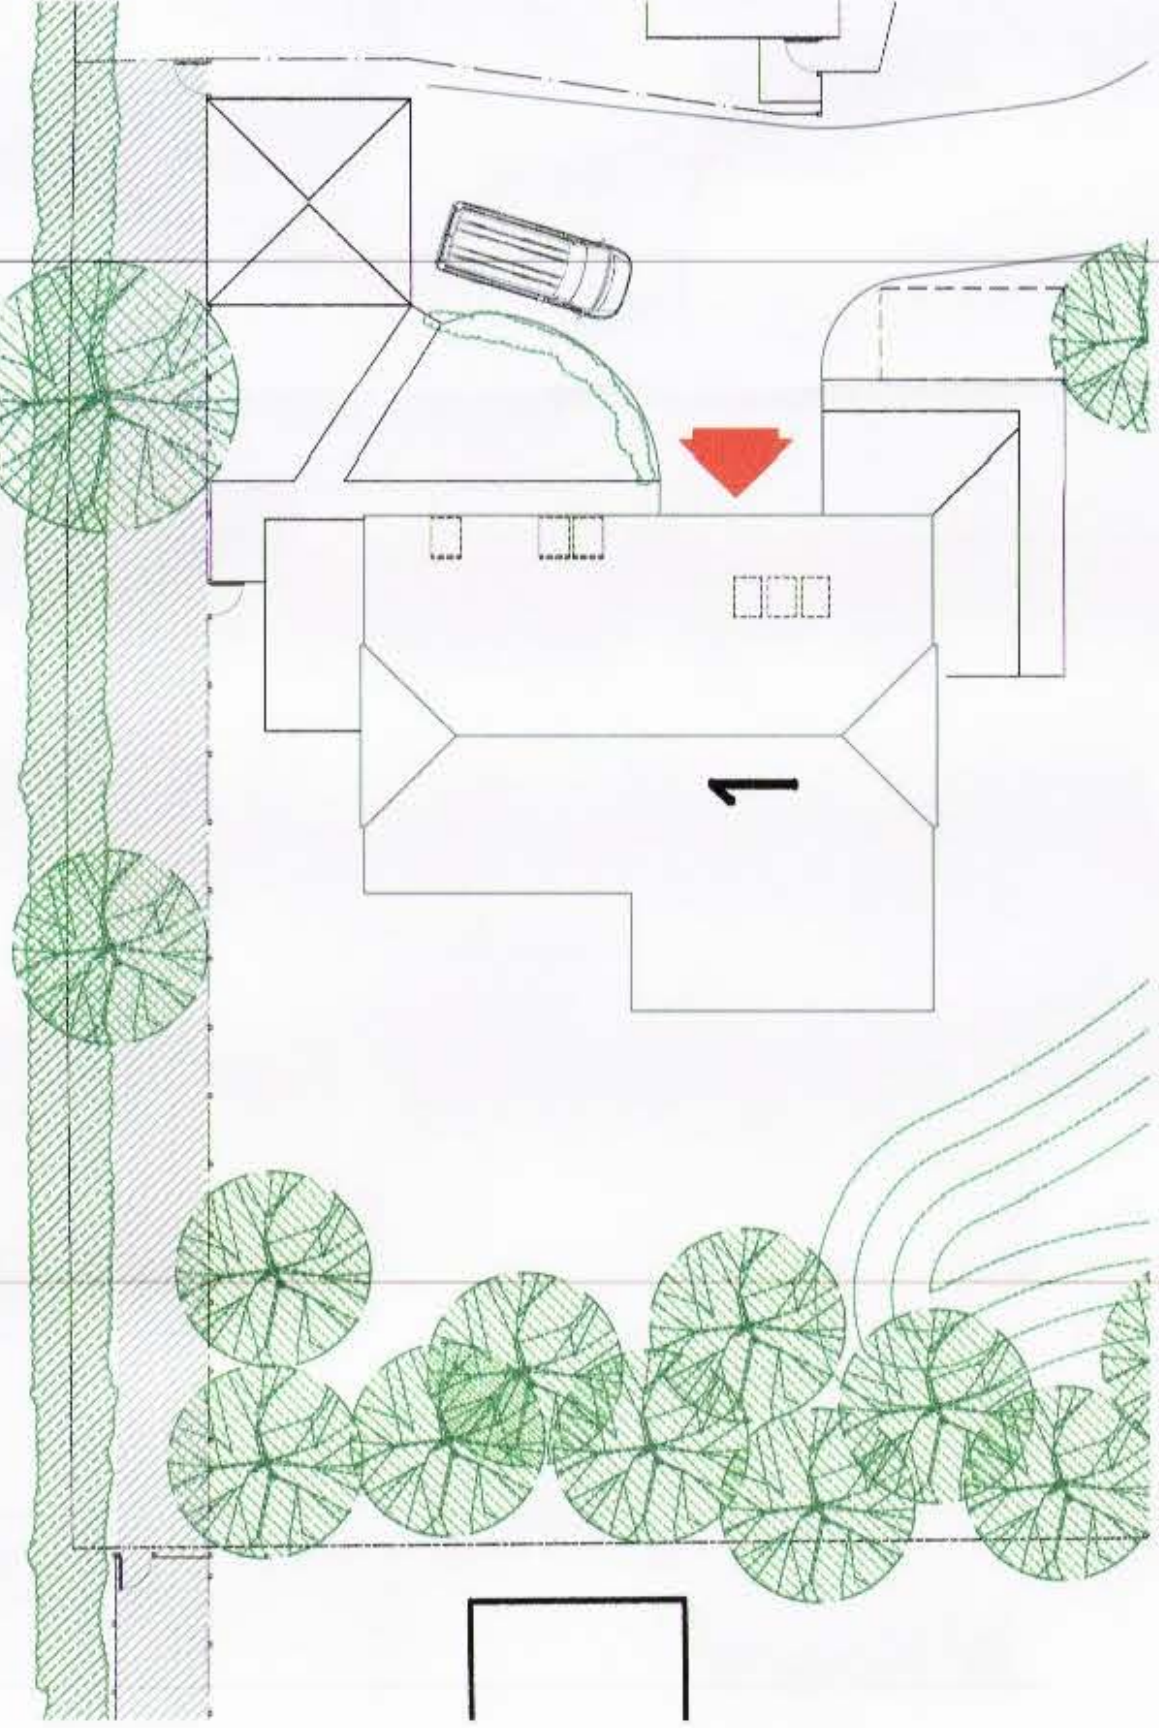

PART SITE PLAN 1:200



B 22.12.14 OUTBUILDINGS MOVED TO DMG-10
 A 06.11.14 COVERED PARKING ADDED

REVISIONS

PROJECT
 DRAWING No. 1879-06
 SCALE 1:200&100 @ A1
 DRAWN BY DATE SH OCT 14
 CLIENT Mr N. STOPS
 REVISIONS B

Proposed LiveWork units: Former poultry farm, Monxton Road, Grateley, Near Andover. SP11 8JQ.
 DRAWING TITLE: PLANNING: Site sections. Unit 1 floor plans and elevations.
 CLIENT: Mr N. STOPS

barclay+phillips
 architects
 The Studio, 5 Oakridge Office Park, Southampton Road, Whaddon, Salisbury, Wiltshire, SP5 3HT.
 Tel: +44 (0)1722 741177 Fax: +44 (0)1722 741188