


NOTES

1. The contents of this drawing are copyright.
2. Do not scale. Figured dimensions only to be used.
3. Contractors must verify all dimensions and report any discrepancies before putting work in hand or making any shop drawings.

LEGEND

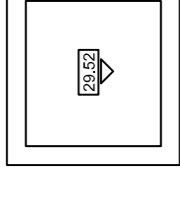

PROPOSED LEVELS


MATERIALS:

- ROOF:** 1. SLATE EFFECT TILES
- WINDOWS:** 1. TIMBER SASH STYLE
- WALLS:** 1. BUFF BRICK
- EXTERNAL DETAILING:** 1. RECONSTITUTED STONE


10m @ 1:100




HOUSE 3 AREA: 278.8 SQM / 3000 SQFT

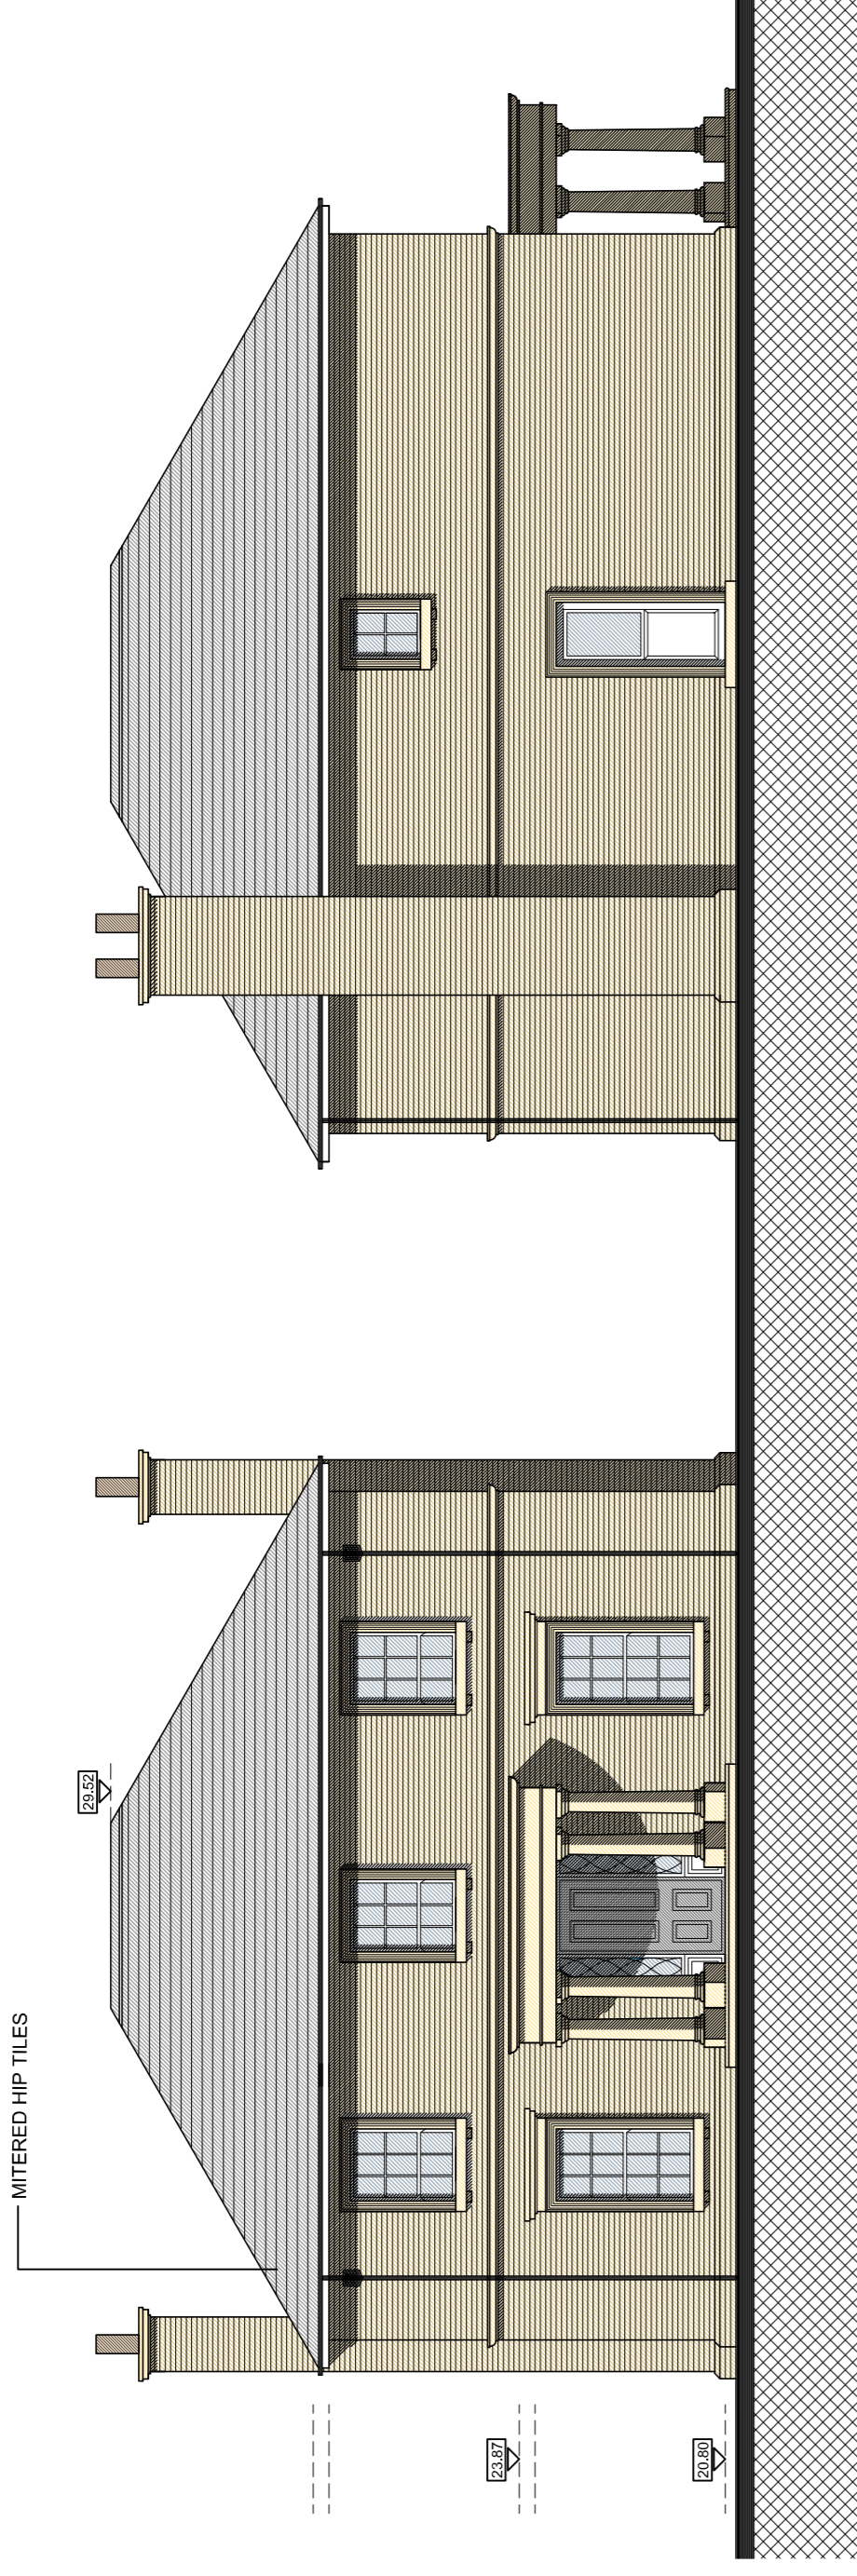


PROPOSED FRONT ELEVATION
SCALE 1:100

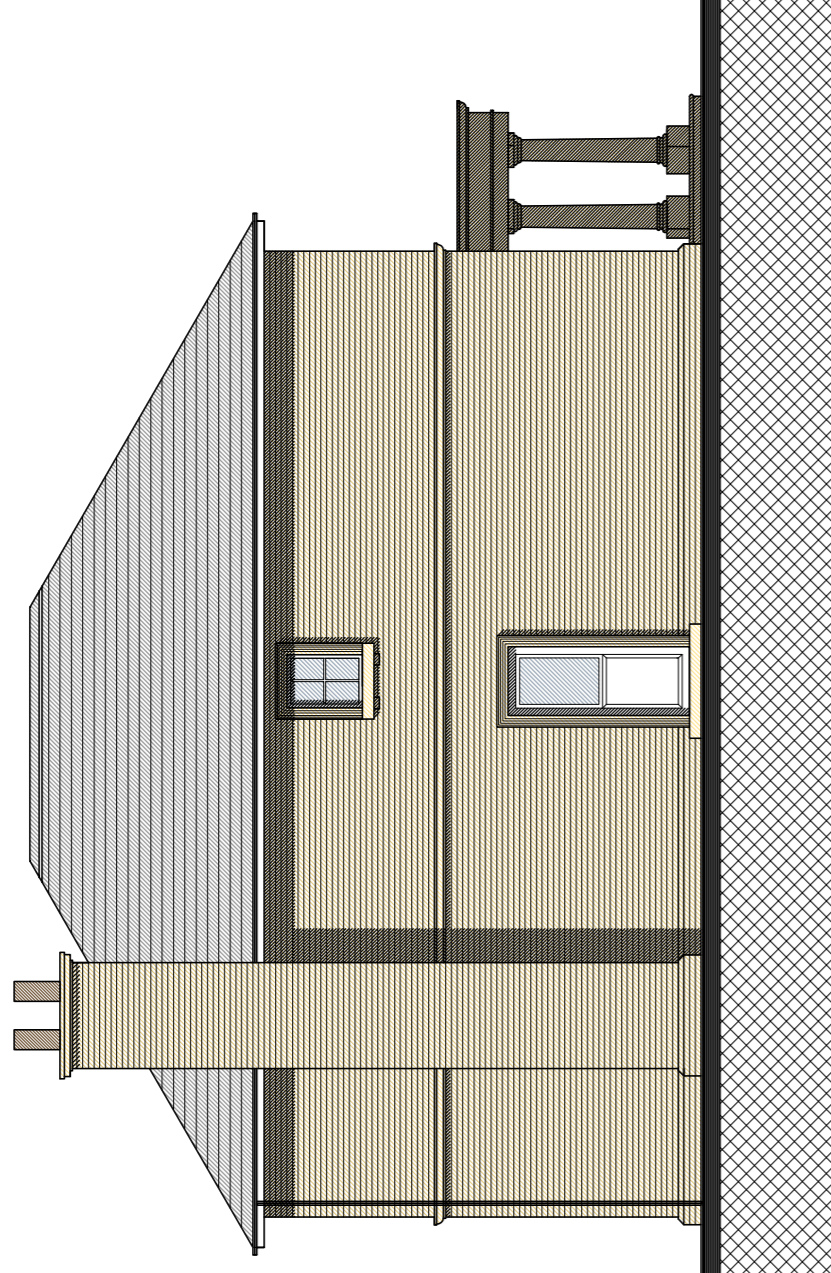


PROPOSED SIDE ELEVATION
SCALE 1:100

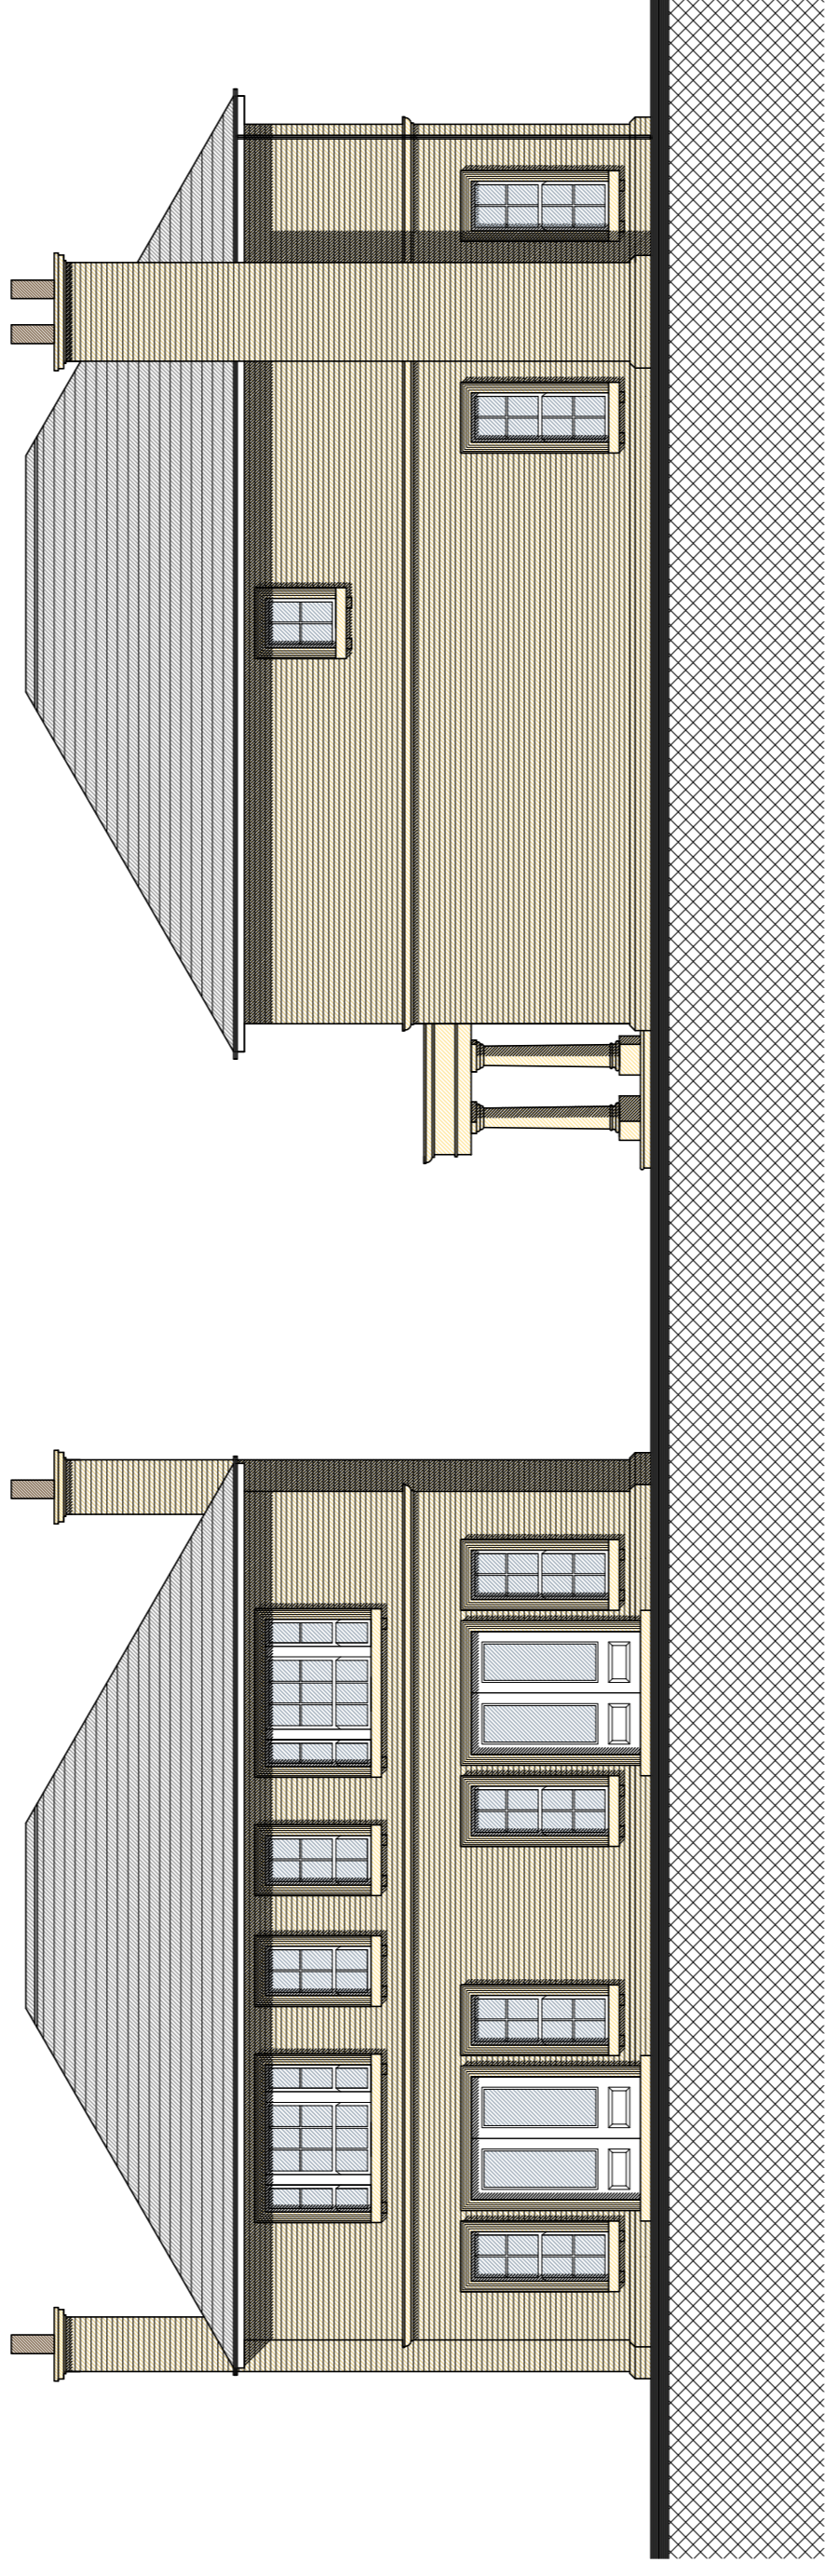


PROPOSED REAR ELEVATION
SCALE 1:100

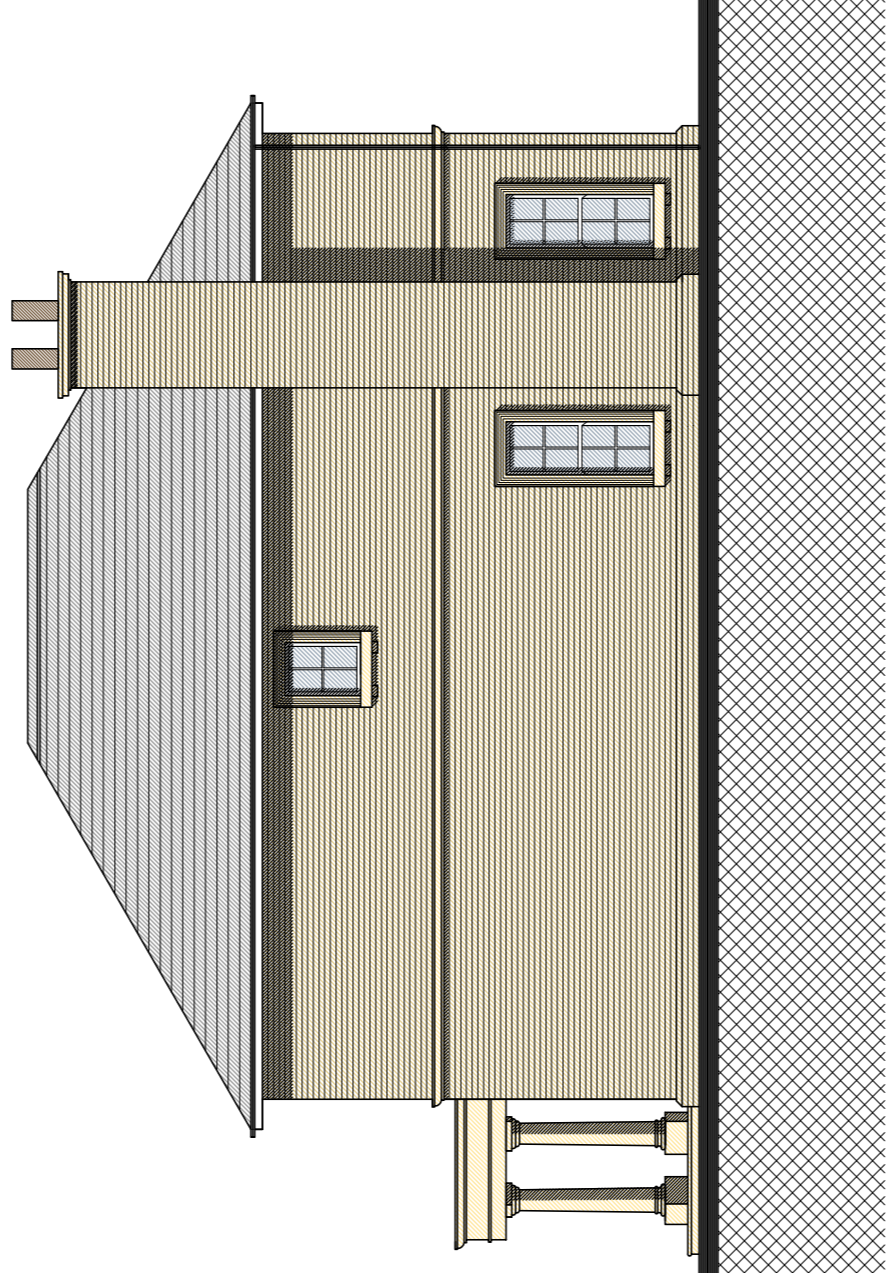


PROPOSED SIDE ELEVATION
SCALE 1:100

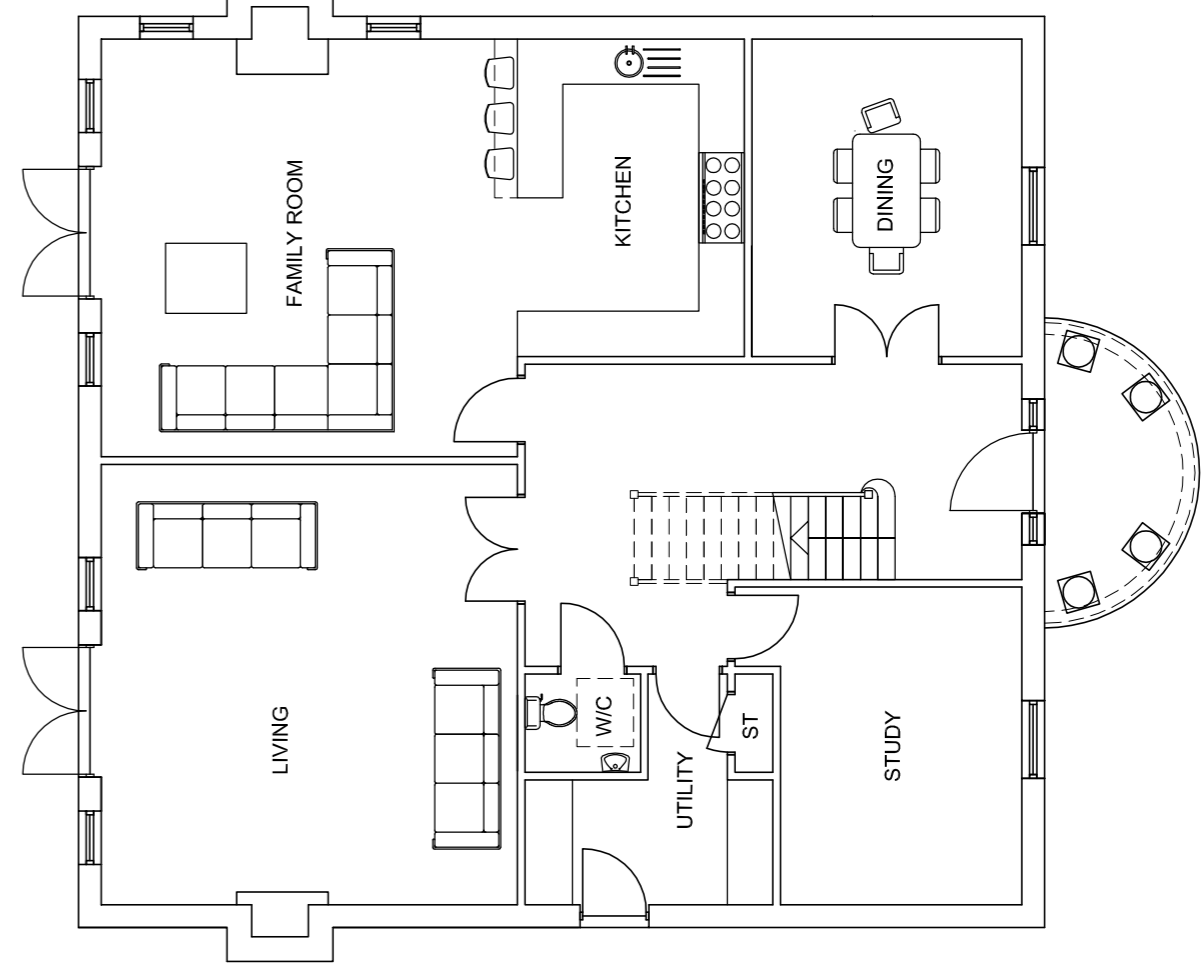

PROPOSED GROUND FLOOR PLAN
SCALE 1:100

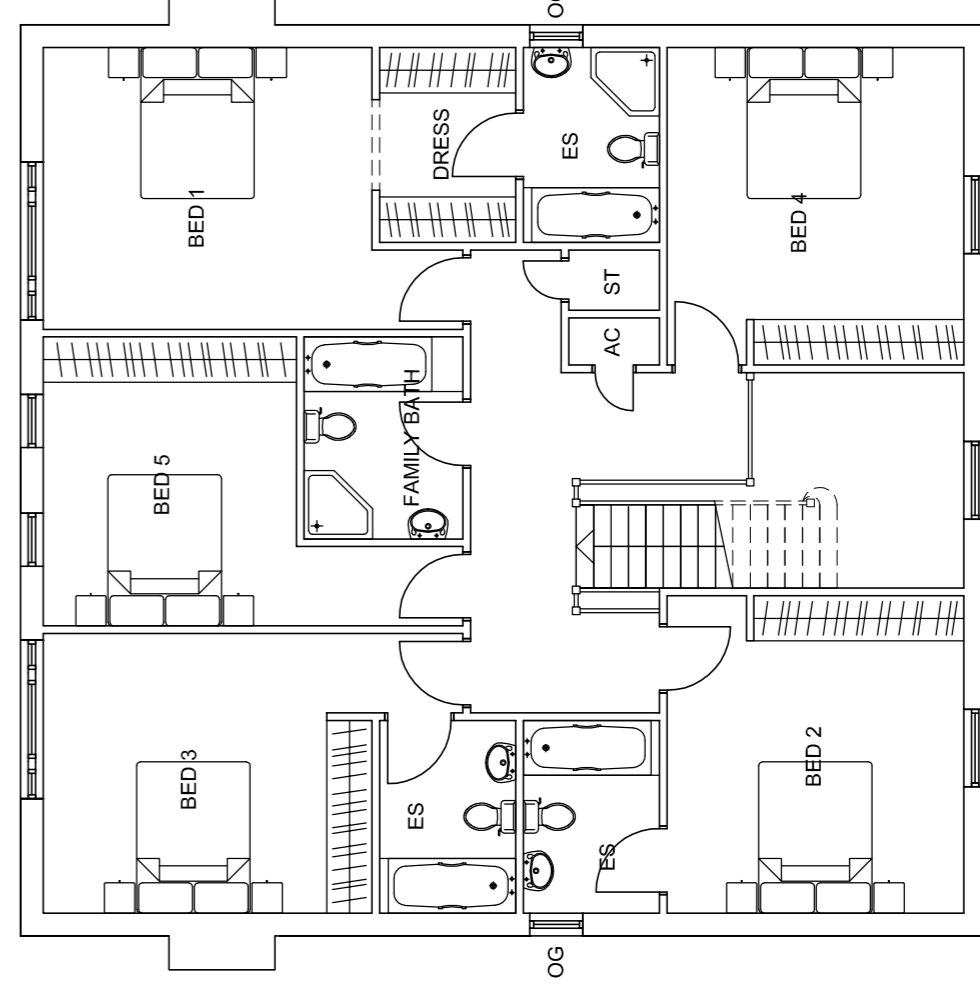

PROPOSED FIRST FLOOR PLAN
SCALE 1:100

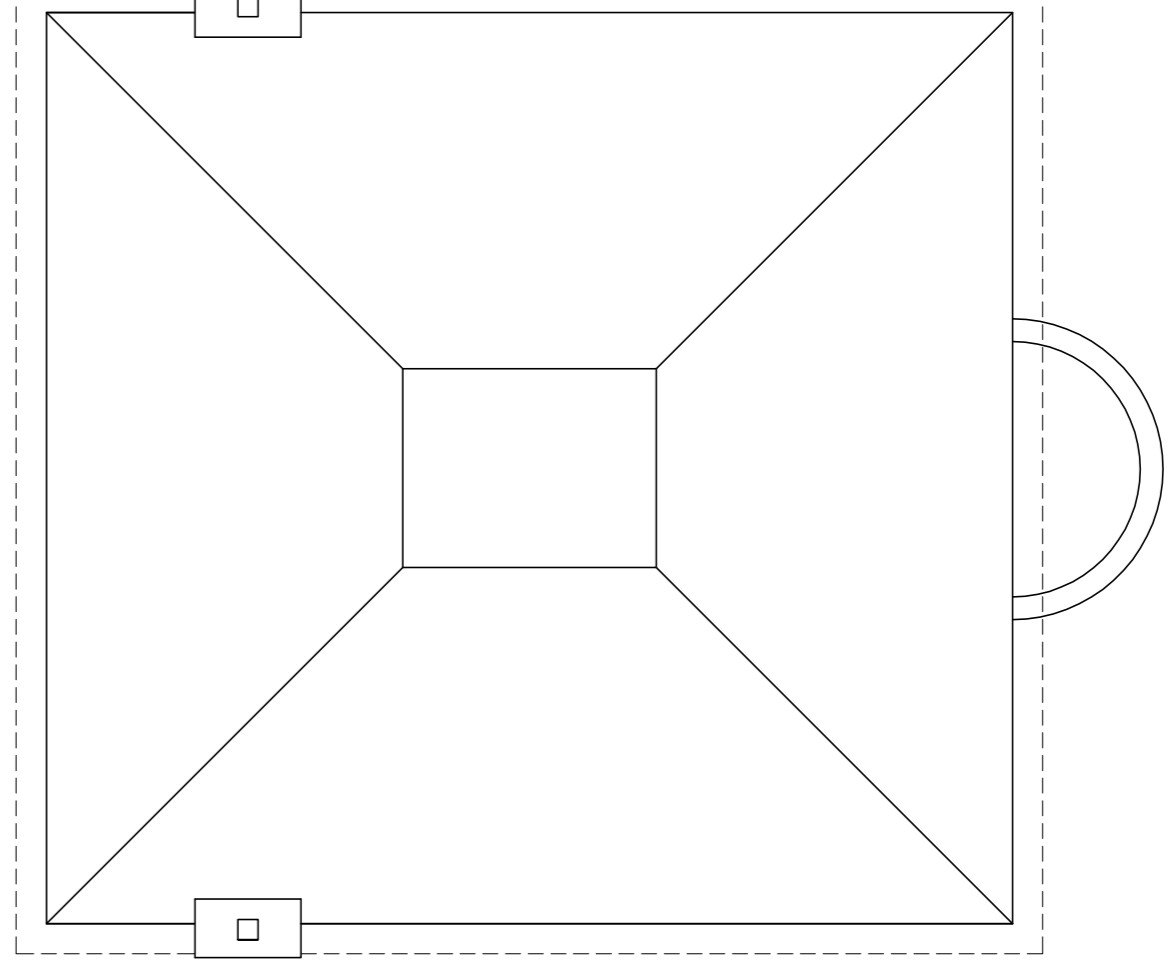

PROPOSED ROOF PLAN
SCALE 1:100

No.	Revision.	date	by

PROPOSED DEVELOPMENT
HEATHER HILL
CHILWORTH ROAD,
CHILWORTH,
SOUTHAMPTON,
HANTS SO16 7JZ

ORCHARD HOMES

HOUSE 3 - FLOOR PLANS & ELEVATIONS

scale	AS SHOWN @ A1	checked
date	AUGUST 2015	drawn LM

8602 / 104

Anders Roberts Cheer Ltd

Chapel Studios, 14 Purewell,
Christchurch, Dorset, BH23 1EP

Tel: +44 (0) 1202 479919
E-mail: enquiries@andersroberts.com
Web: www.andersroberts.com

