


**NOTES**


- 1 The contents of this drawing are copyright.
- 2 Do not scale. Figured dimensions only to be used.
- 3 Contractors must verify all dimensions and report any discrepancies before putting work in hand or making any stop drawings.

**LEGEND**

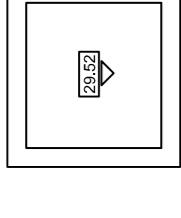


<b>MATERIALS:</b>	
<b>ROOF:</b>	1. SLATE EFFECT TILES
<b>WINDOWS:</b>	1. TIMBER SASH STYLE
<b>WALLS:</b>	1.) SMOOTH WHITE RENDER 2.) RED BRICK
<b>EXTERNAL DETAILING:</b>	1. RECONSTITUTED STONE


10m @ 1:100

 


HOUSE 2 AREA: 281.6 SQM / 3030 SQFT

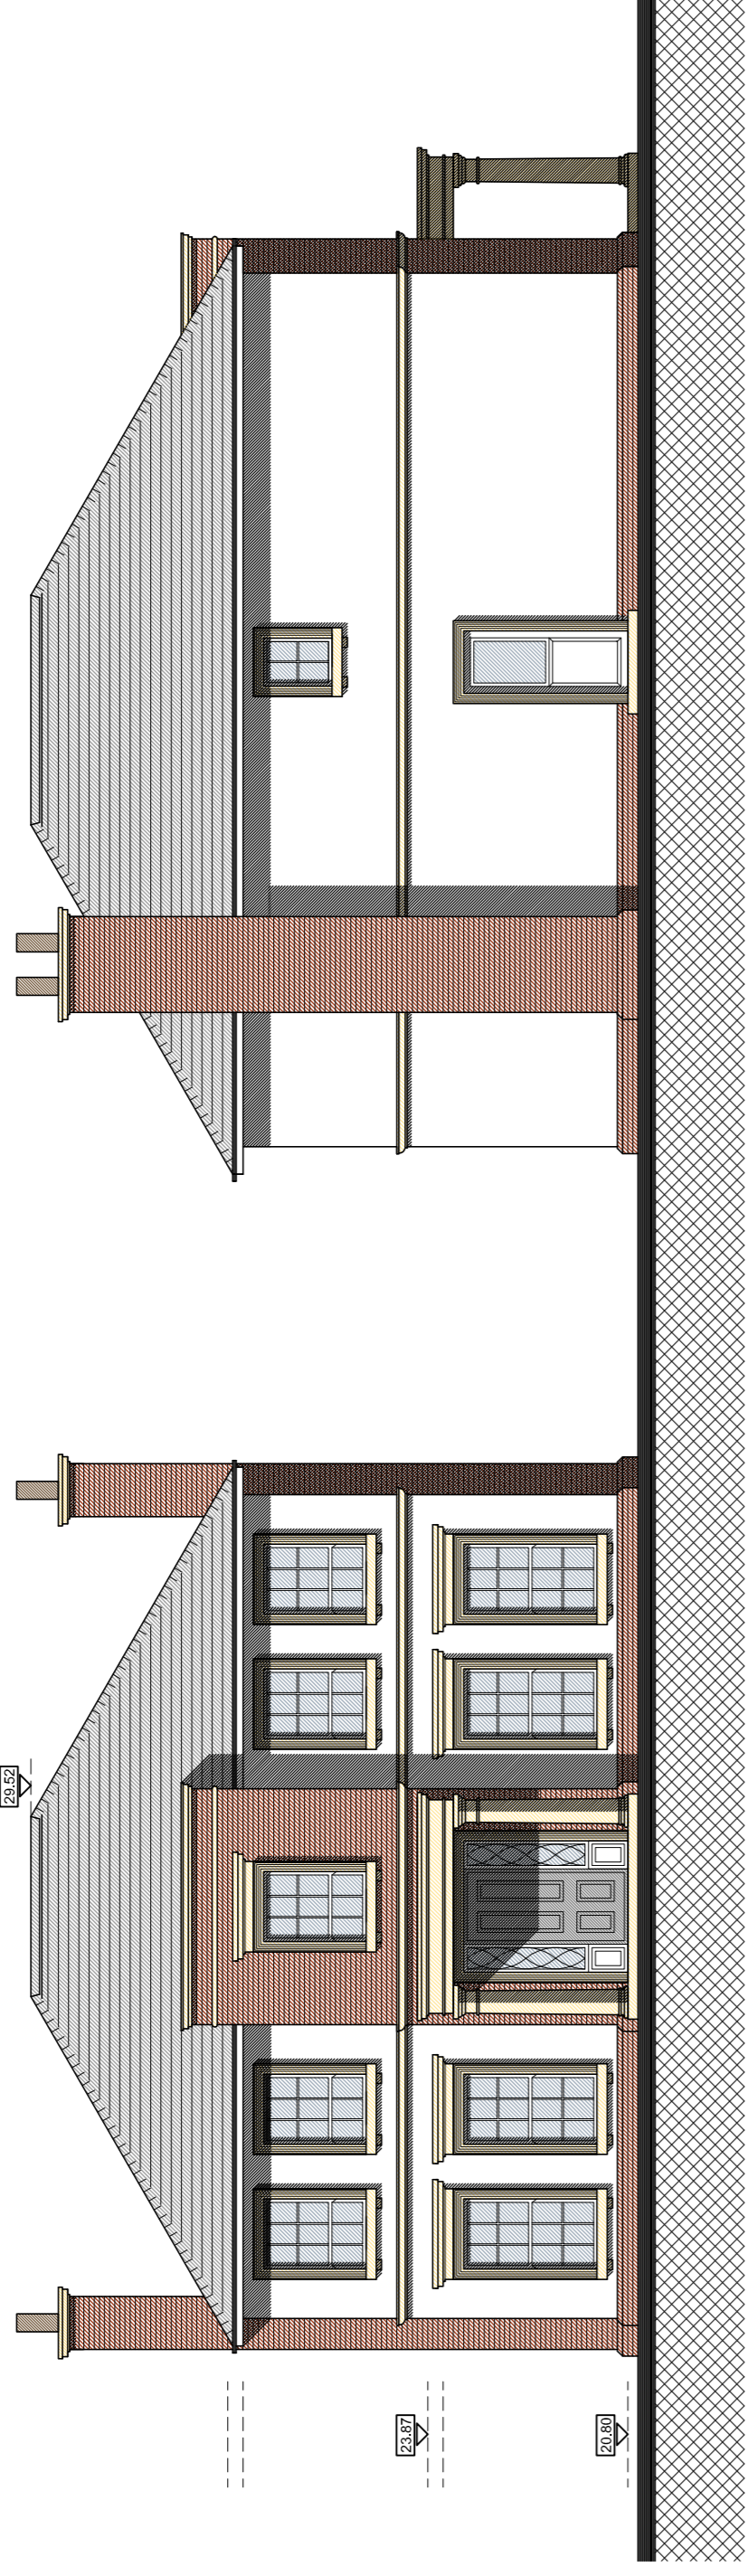


PROPOSED FRONT ELEVATION  
SCALE 1:100

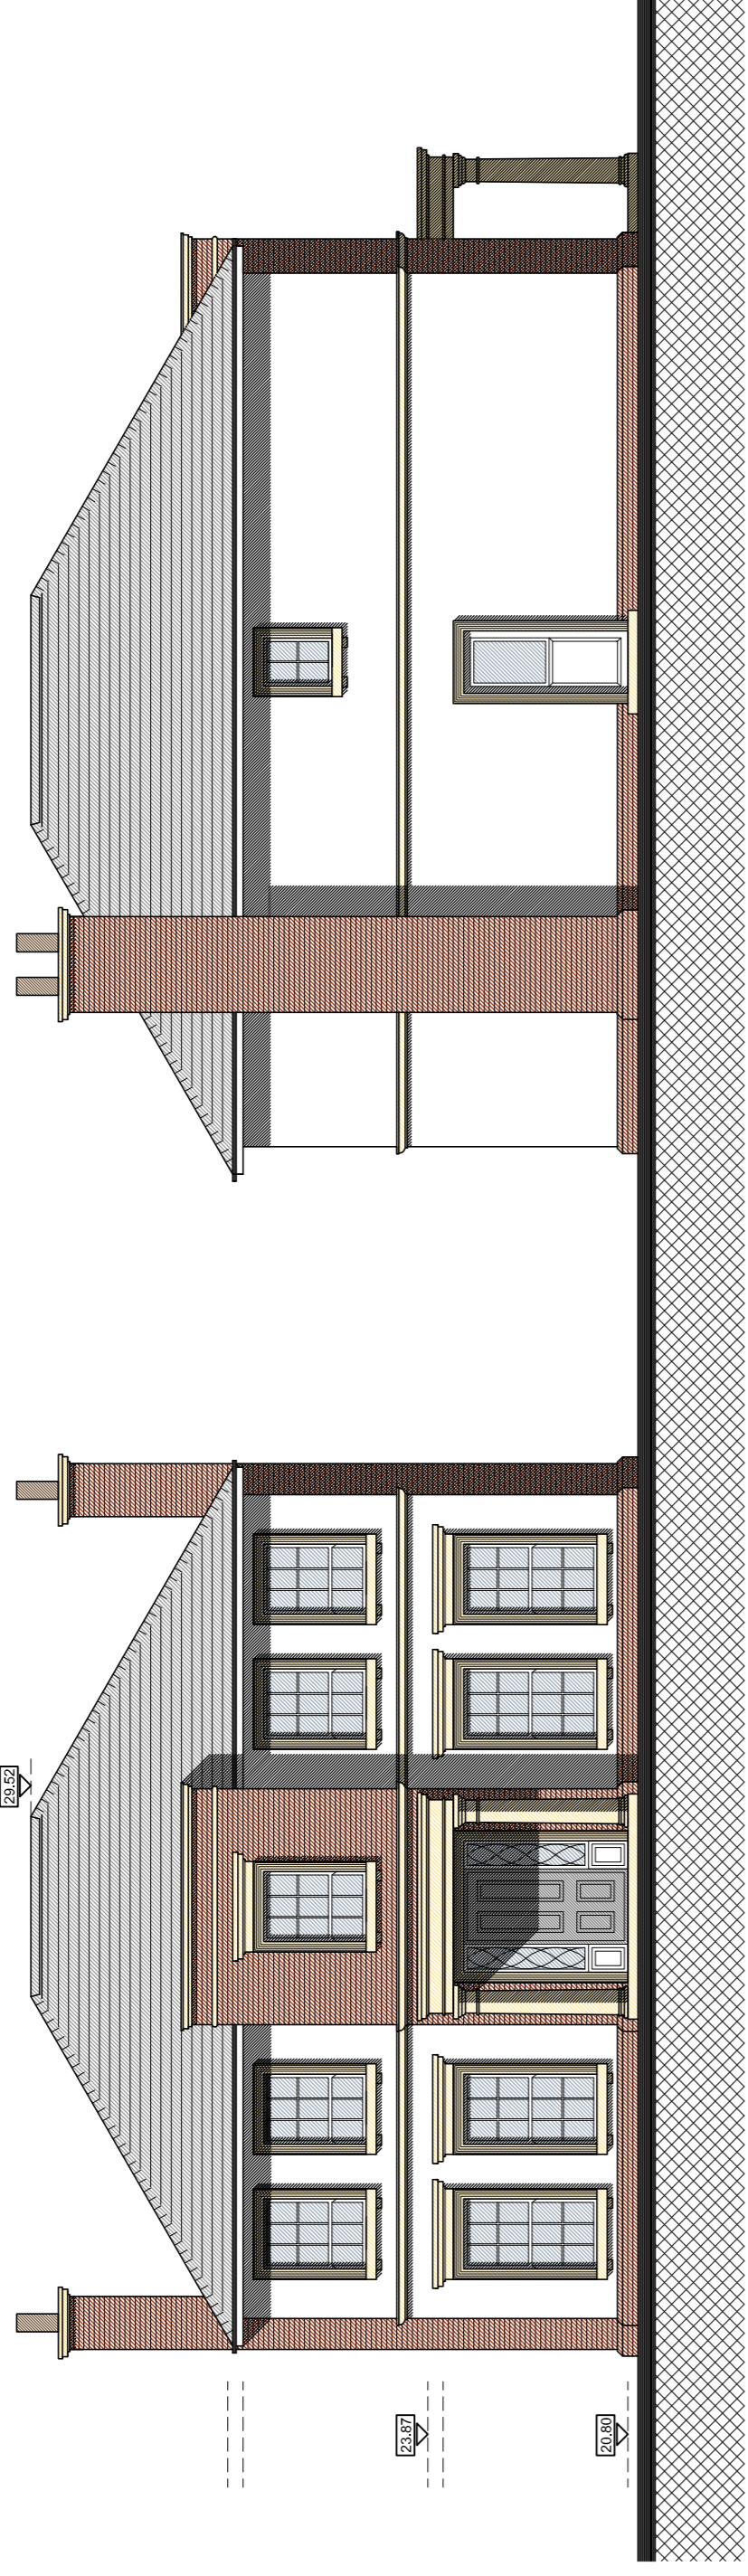


PROPOSED SIDE ELEVATION  
SCALE 1:100

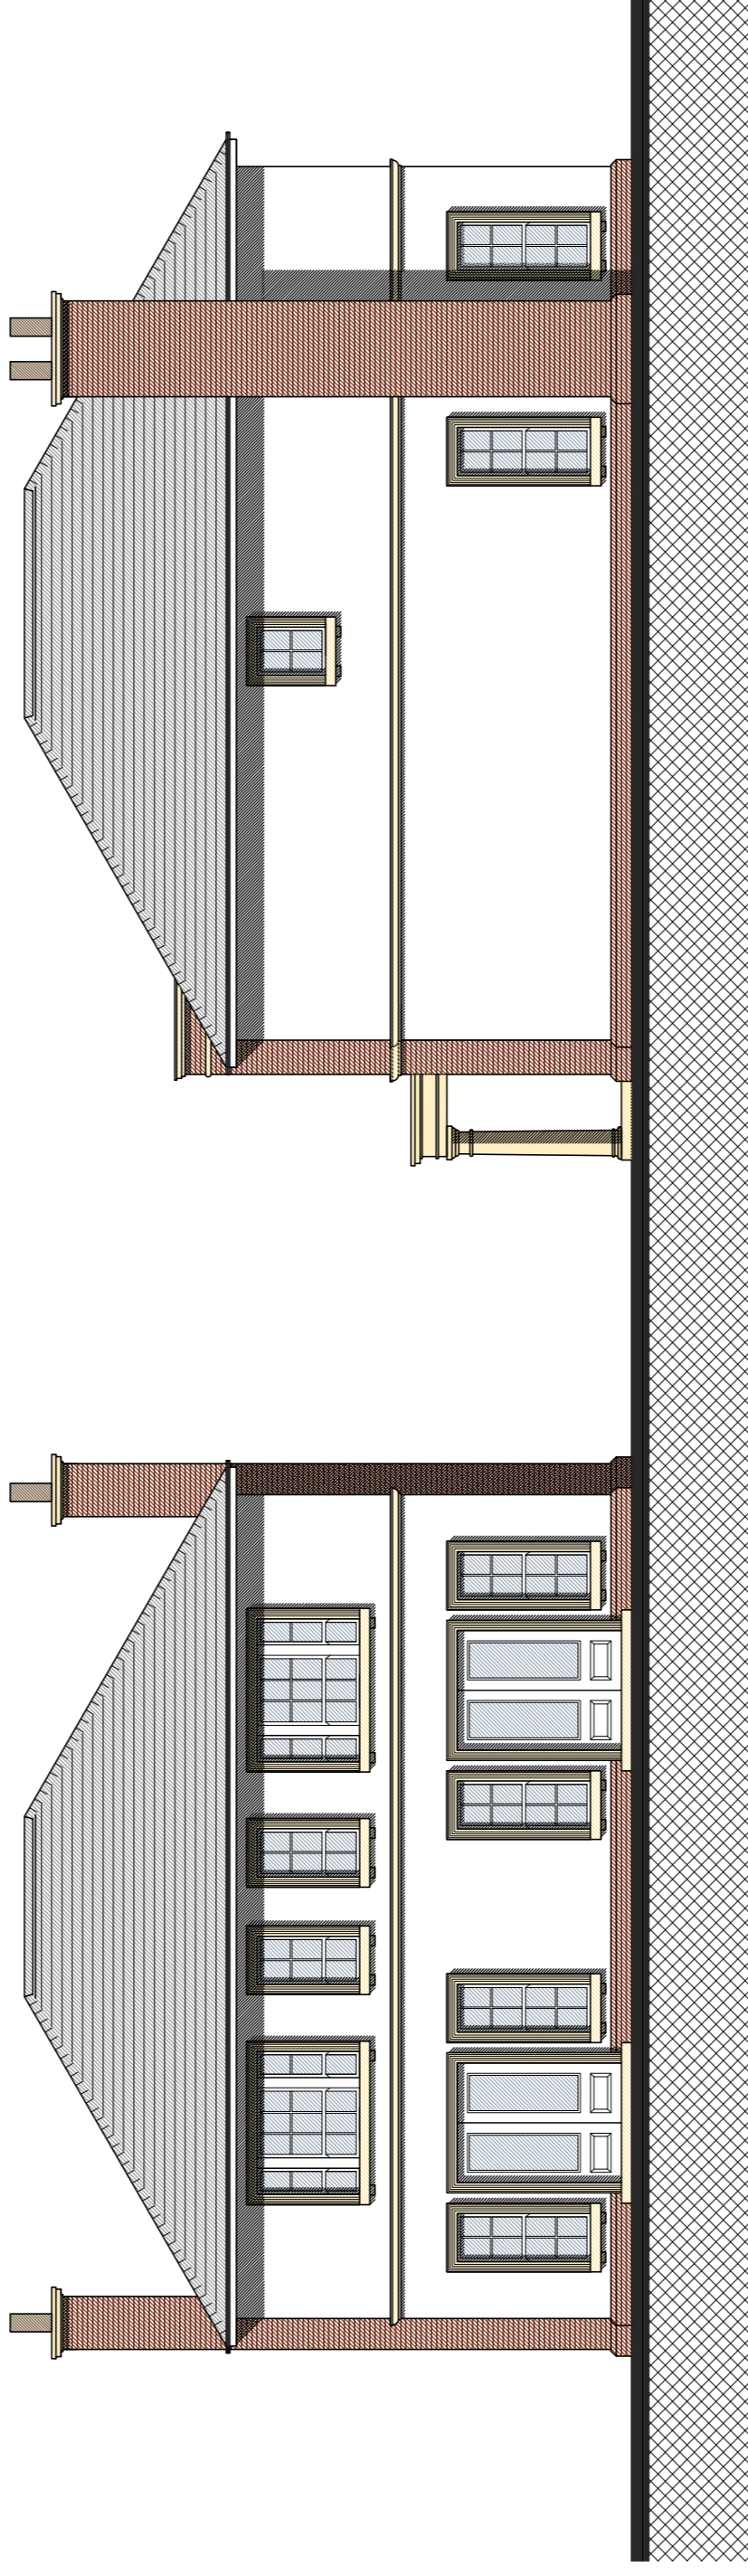


PROPOSED REAR ELEVATION  
SCALE 1:100

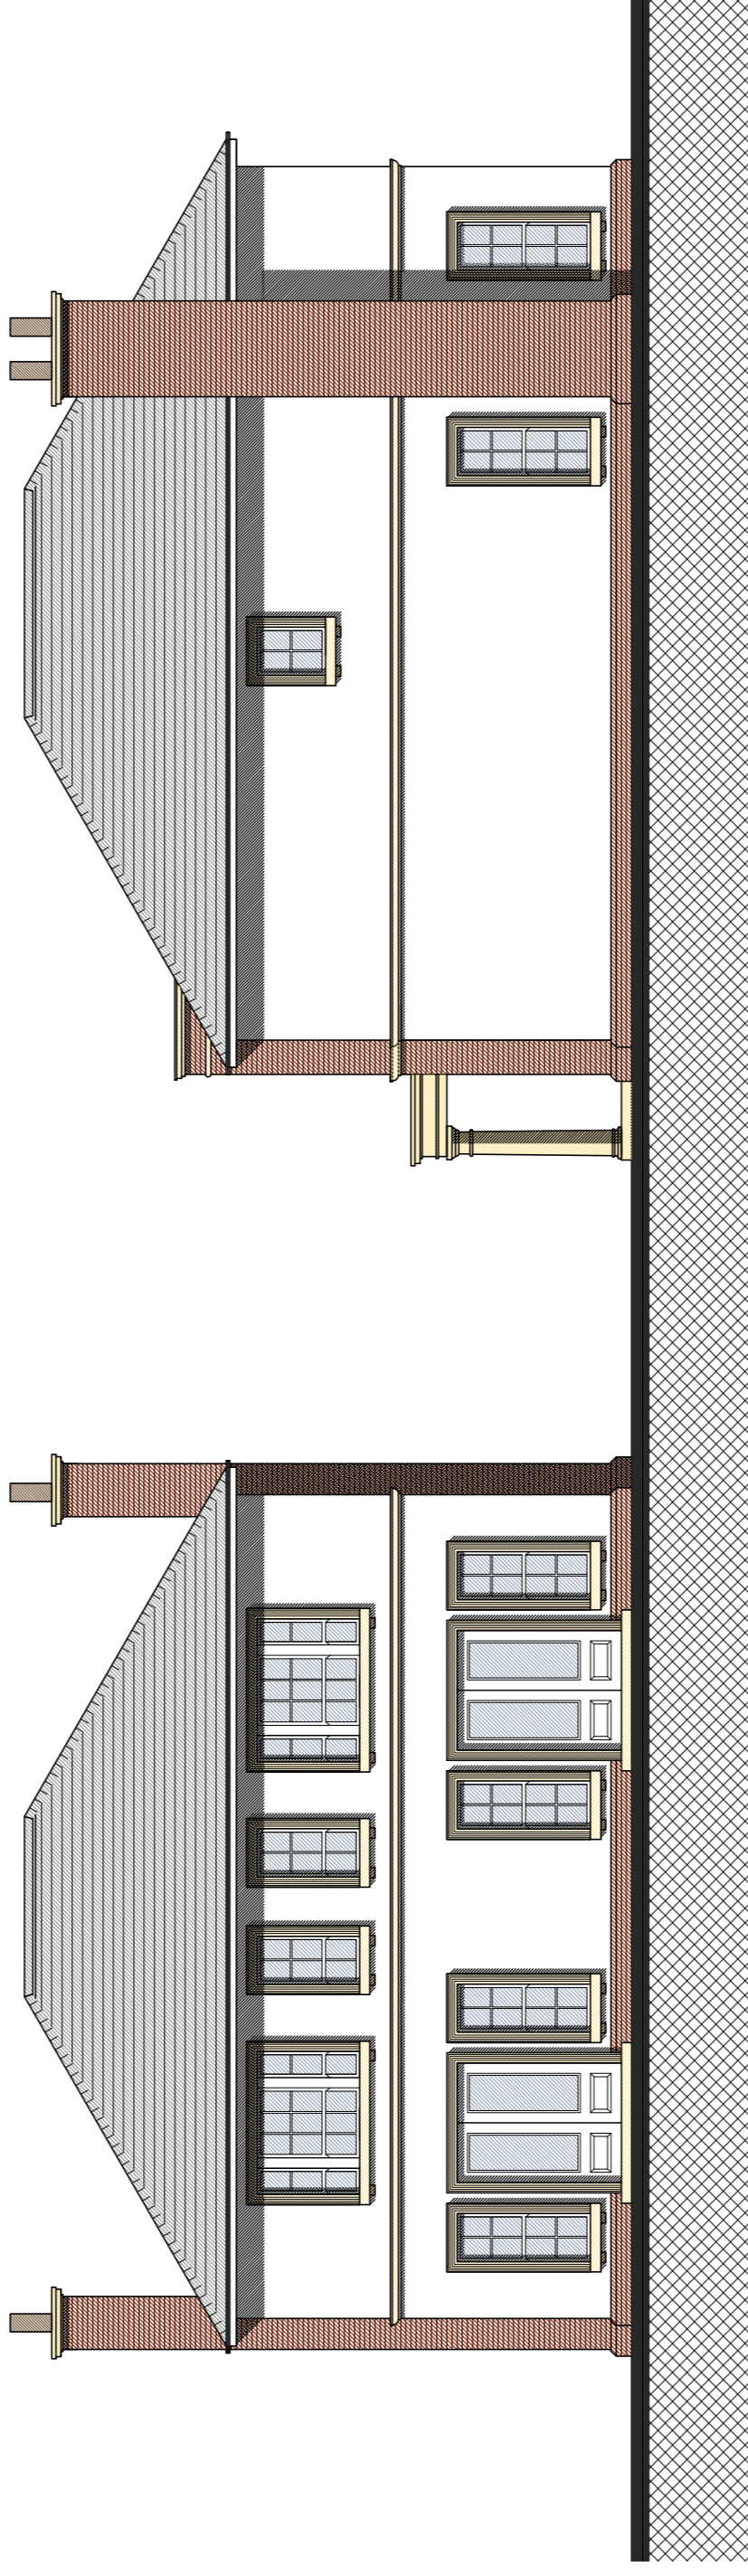


PROPOSED SIDE ELEVATION  
SCALE 1:100

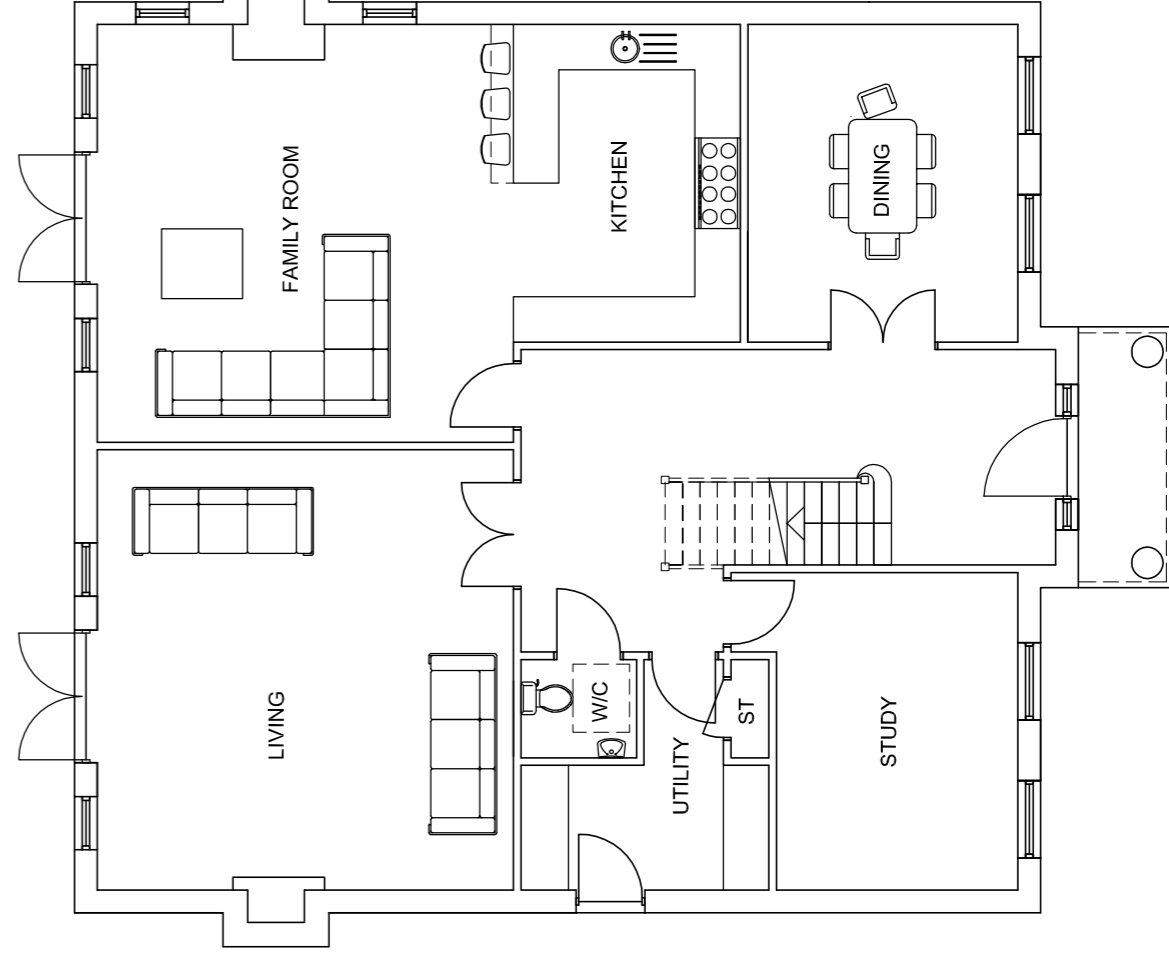

PROPOSED GROUND FLOOR PLAN  
SCALE 1:100

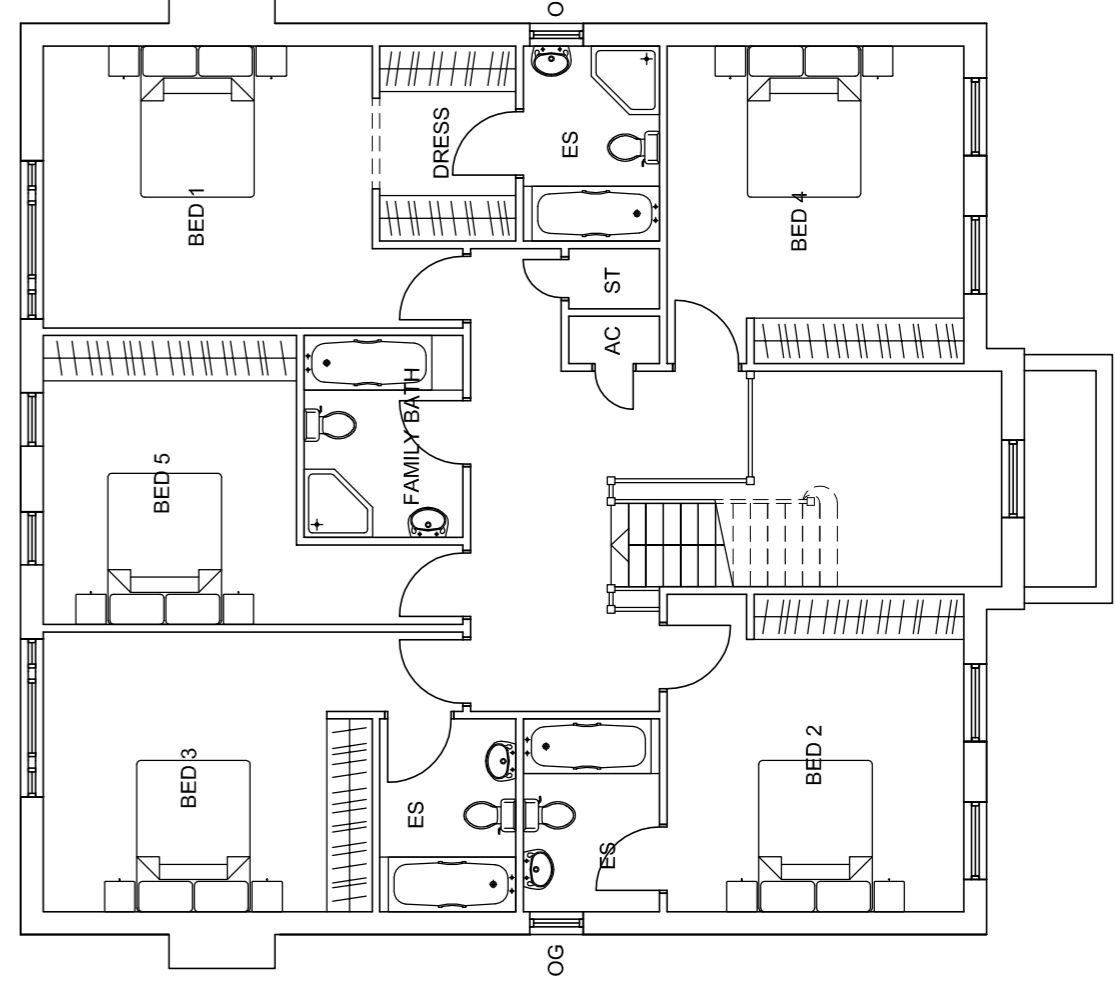

PROPOSED FIRST FLOOR PLAN  
SCALE 1:100

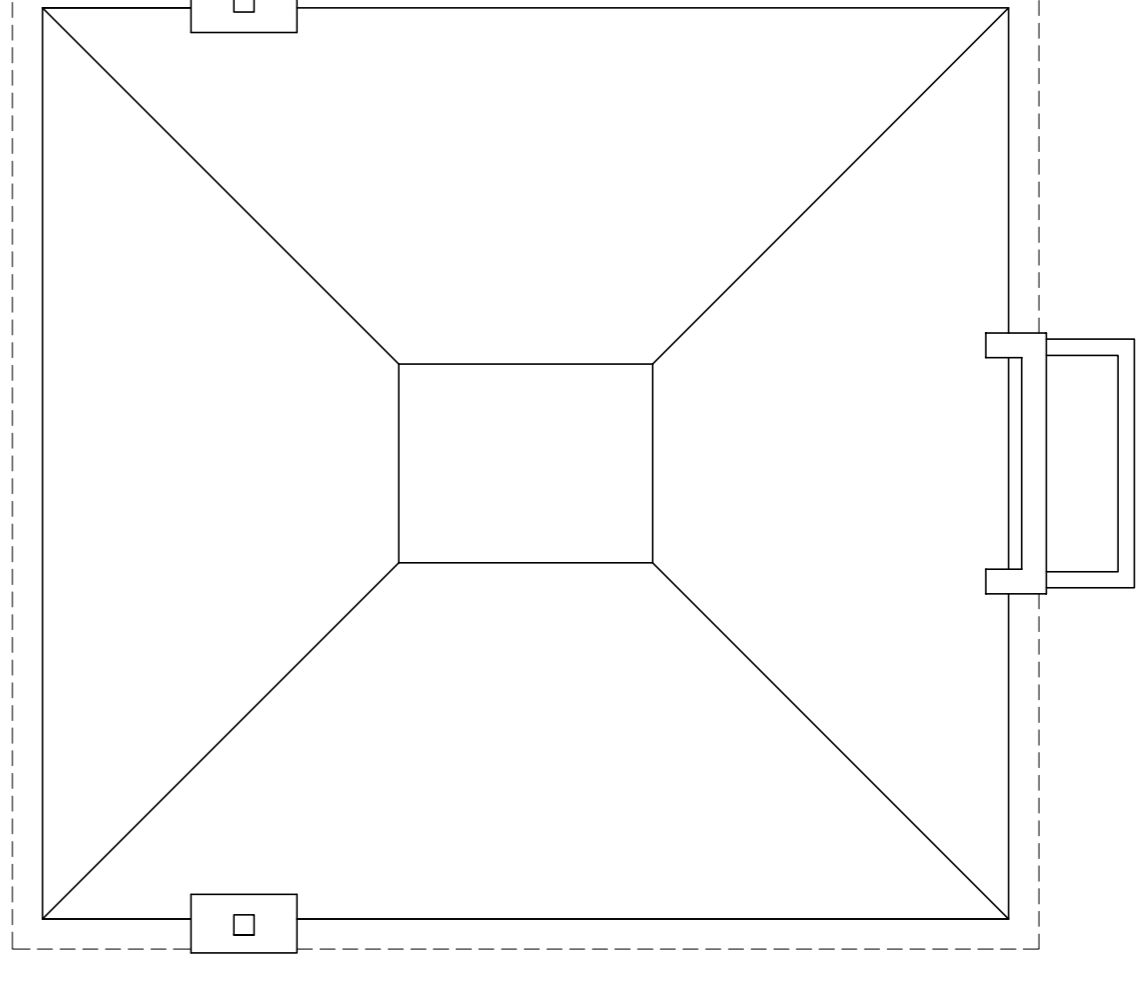

PROPOSED ROOF PLAN  
SCALE 1:100

No.	Revision.	date	by

**PROPOSED DEVELOPMENT**  
 HEATHER HILL,  
 CHILWORTH ROAD,  
 CHILWORTH,  
 SOUTHAMPTON,  
 HANTS SO16 7JZ

ORCHARD HOMES

**HOUSE 2 - FLOOR PLANS & ELEVATIONS**

scale	AS SHOWN @ A1	checked	
date	AUGUST 2015	drawn	LM

**8602 / 103**

**Anders Roberts Cheer Ltd**

Chapel Studios, 14 Purewell,  
 Christchurch, Dorset, BH23 1EP

Tel: +44 (0) 1202 479919  
 E-mail: enquiries@andersroberts.com  
 Web: www.andersroberts.com

