


NOTES

- 1. The contents of this drawing are copyright.
- 2. Do not scale. Figured dimensions only to be used.
- 3. Contractors must verify all dimensions and report any discrepancies before putting work in hand or making any shop drawings.

LEGEND

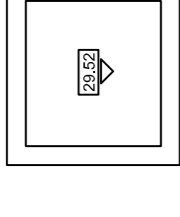


PROPOSED LEVELS

MATERIALS:


ROOF:	1. SLATE EFFECT TILES
WINDOWS:	1. TIMBER SASH STYLE
WALLS:	1. BUFF BRICK
EXTERNAL DETAILING:	1. RECONSTITUTED STONE

10m @ 1:100


HOUSE 3 AREA: 278.8 SQM / 3000 SQFT

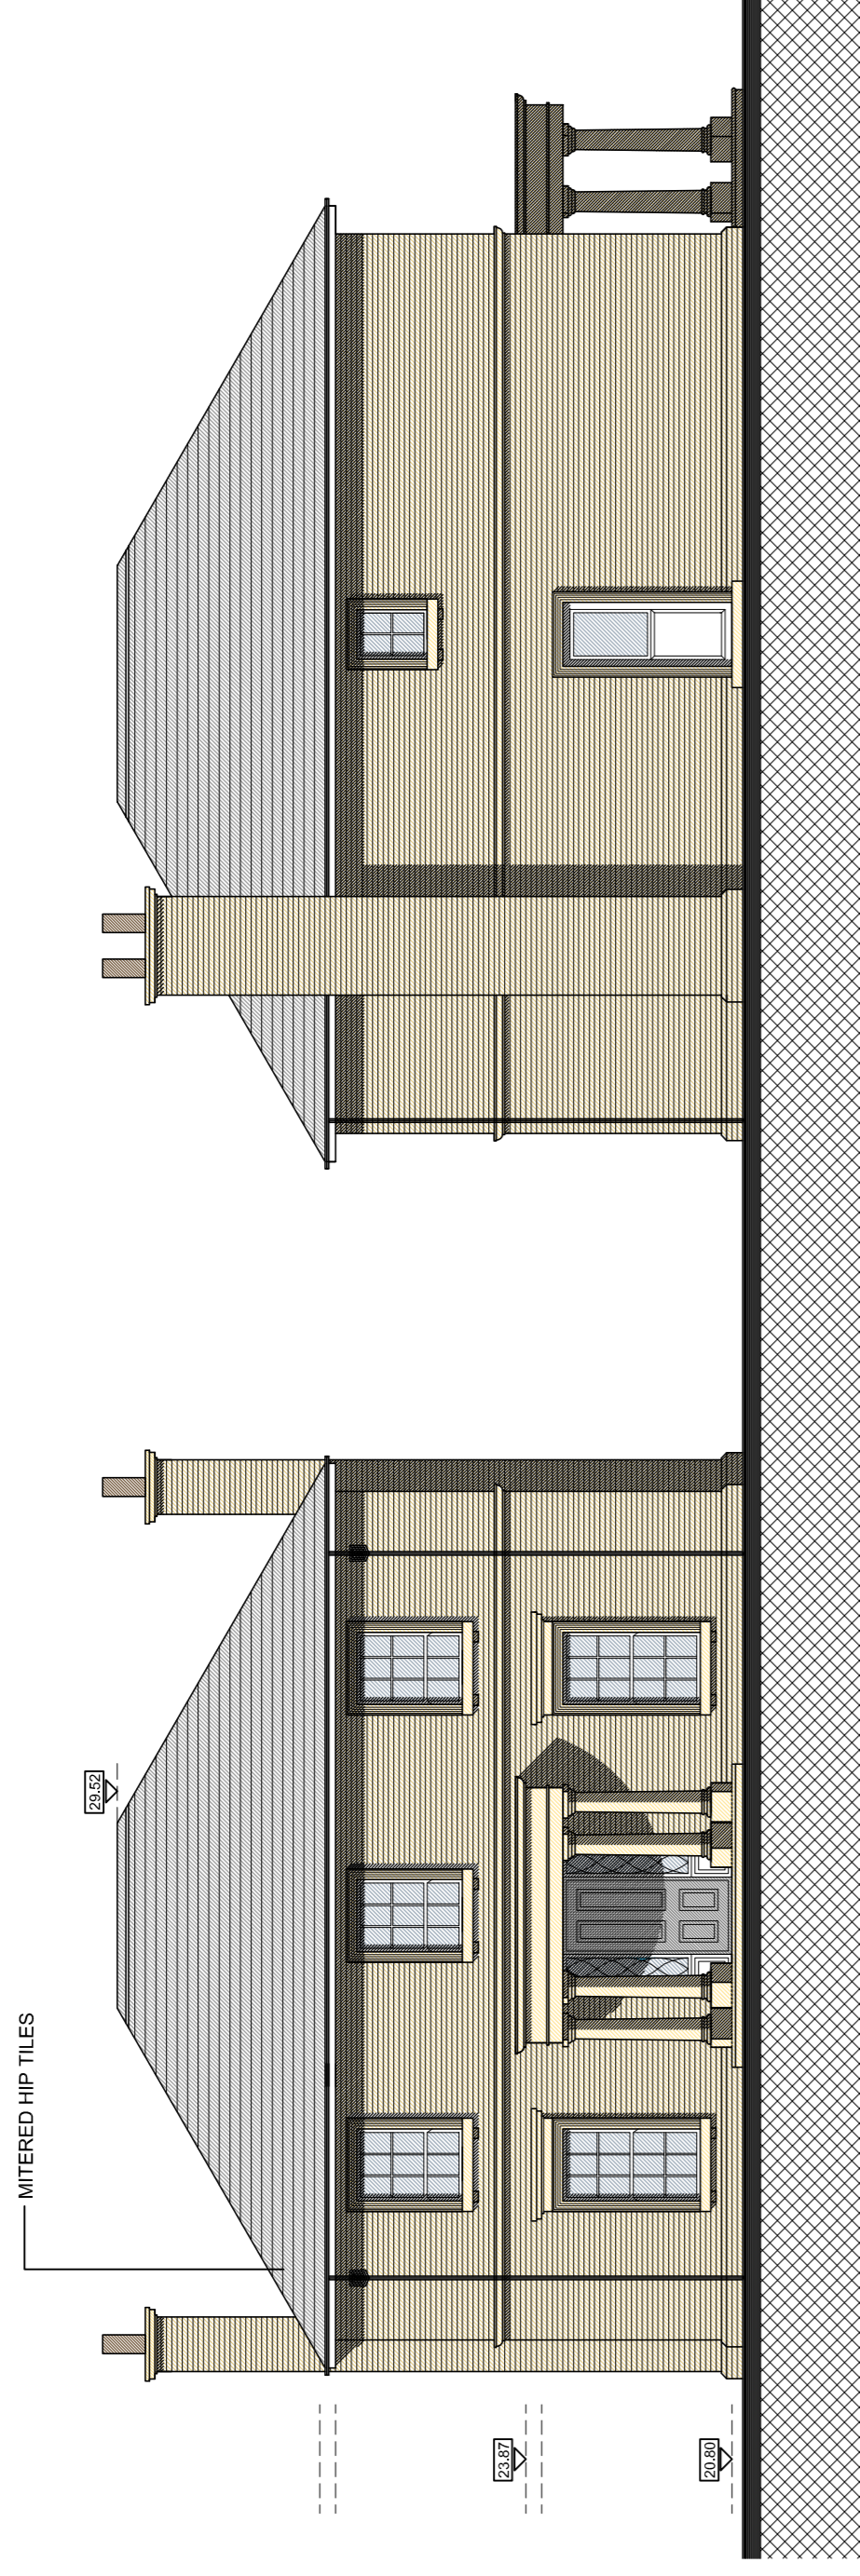


PROPOSED FRONT ELEVATION
SCALE 1:100

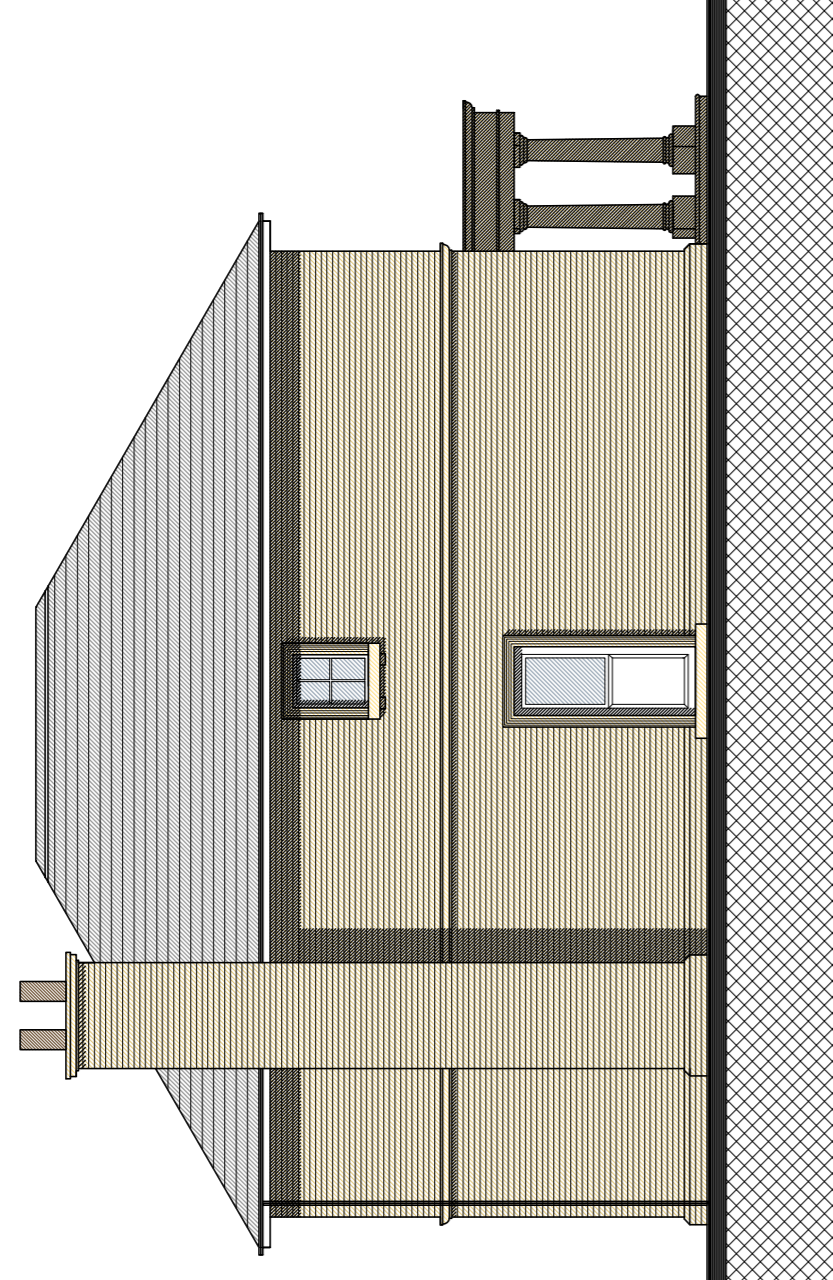


PROPOSED SIDE ELEVATION
SCALE 1:100

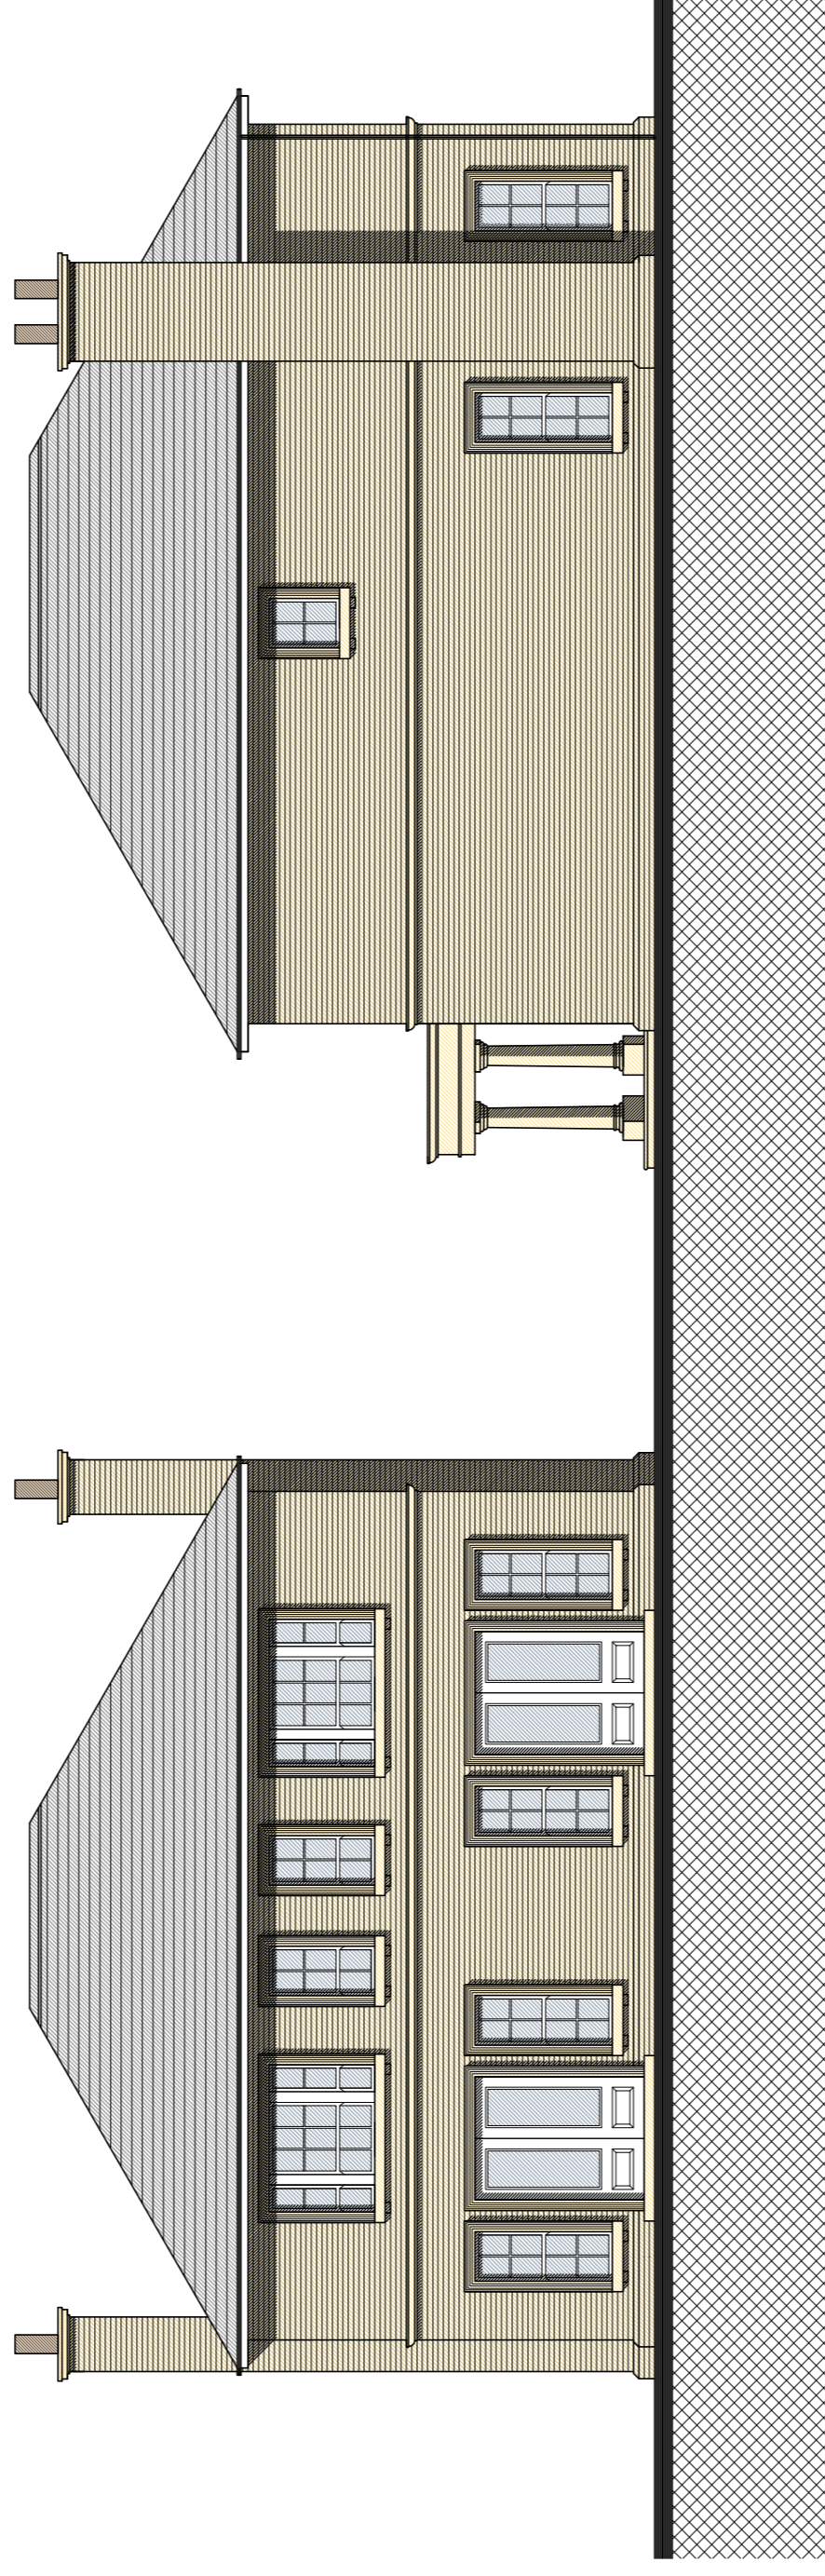


PROPOSED REAR ELEVATION
SCALE 1:100

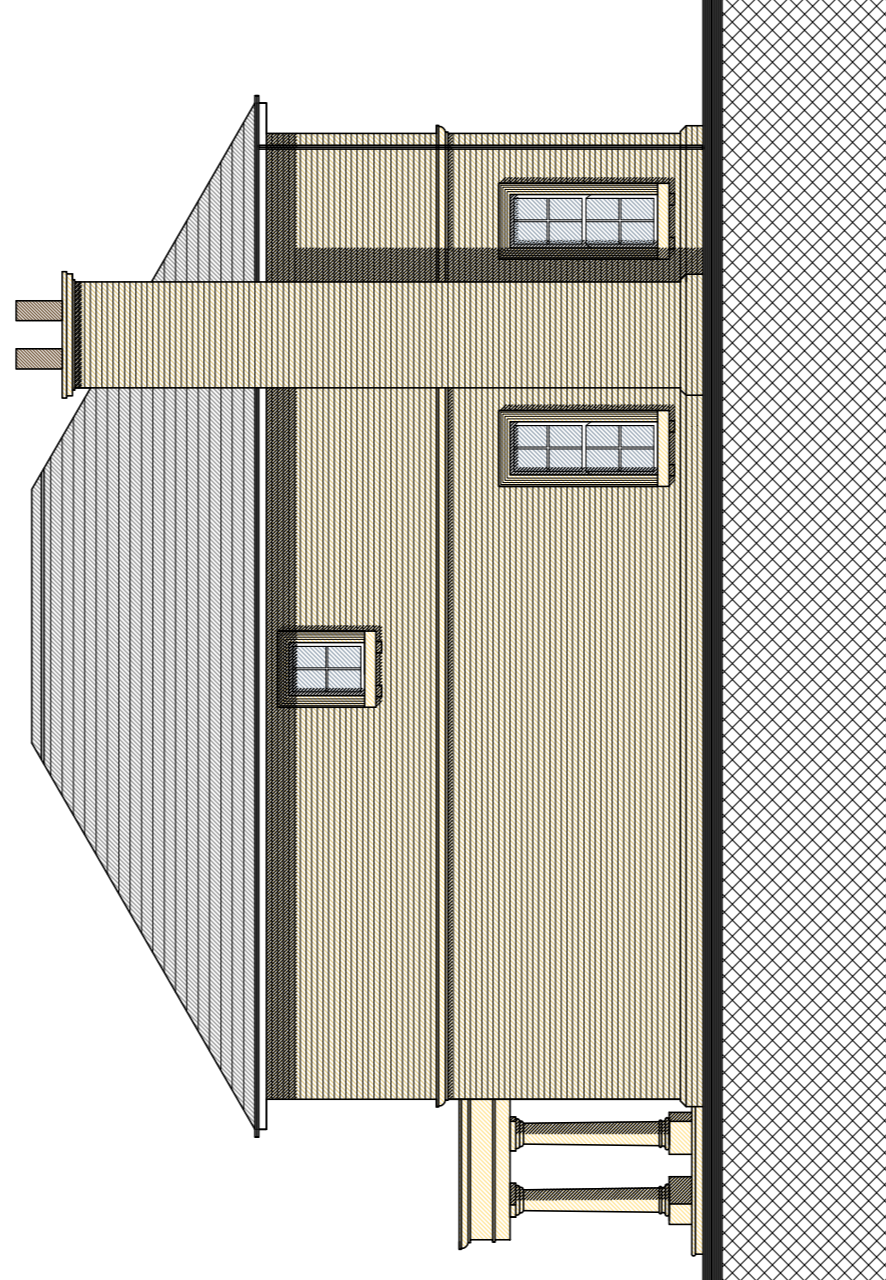


PROPOSED SIDE ELEVATION
SCALE 1:100

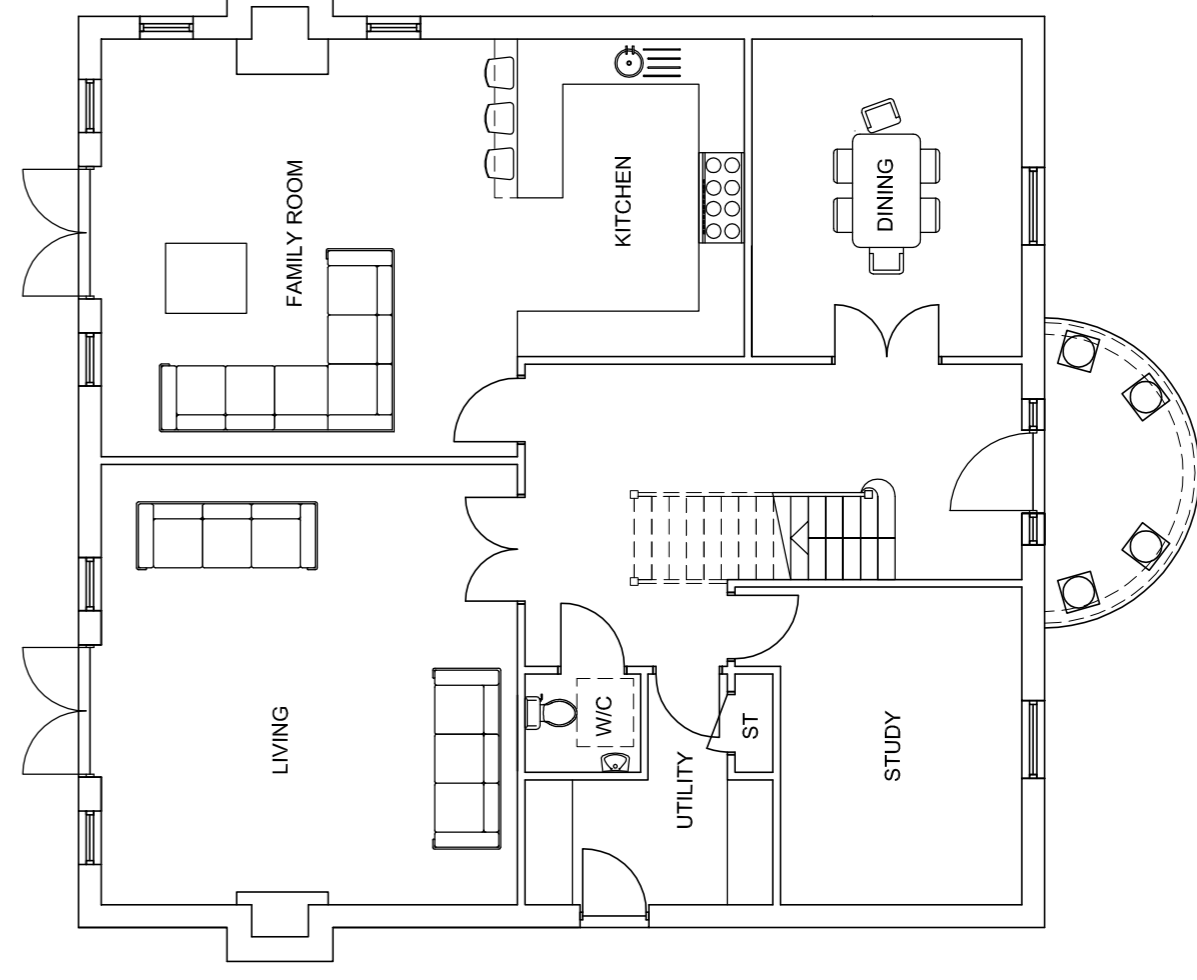

PROPOSED GROUND FLOOR PLAN
SCALE 1:100

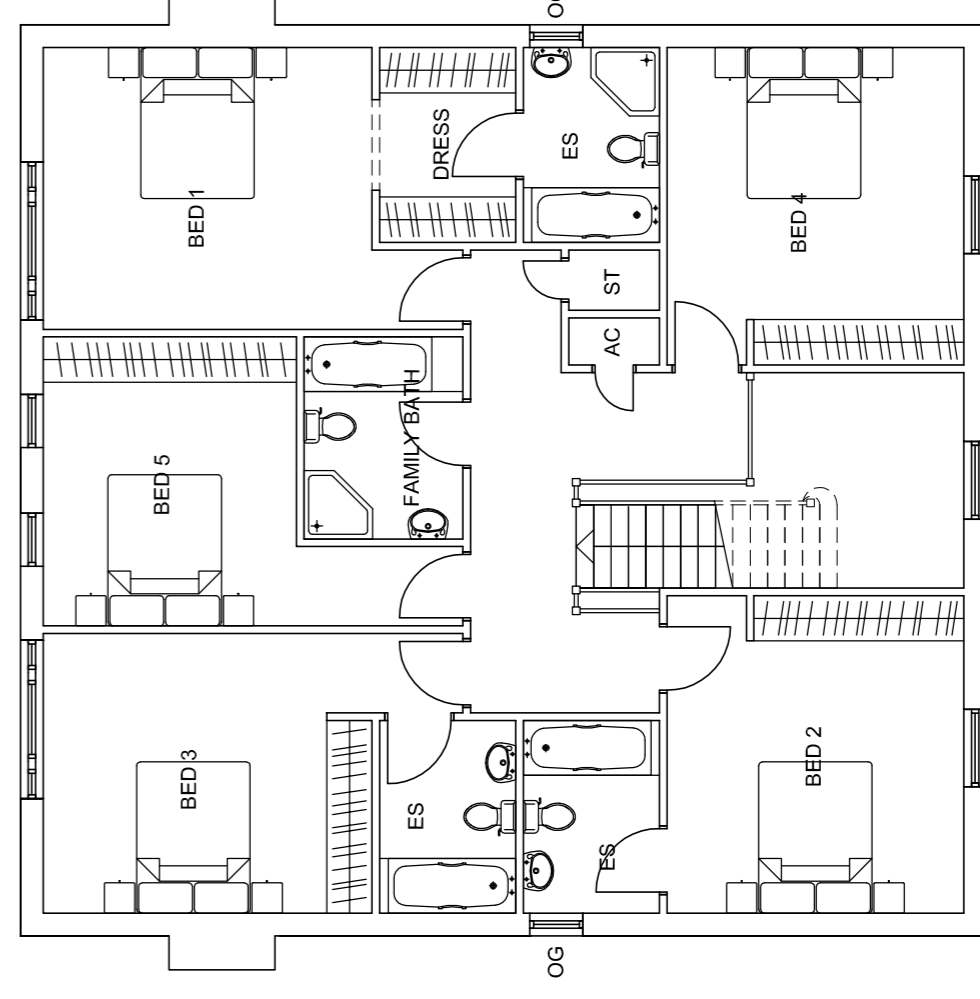

PROPOSED FIRST FLOOR PLAN
SCALE 1:100

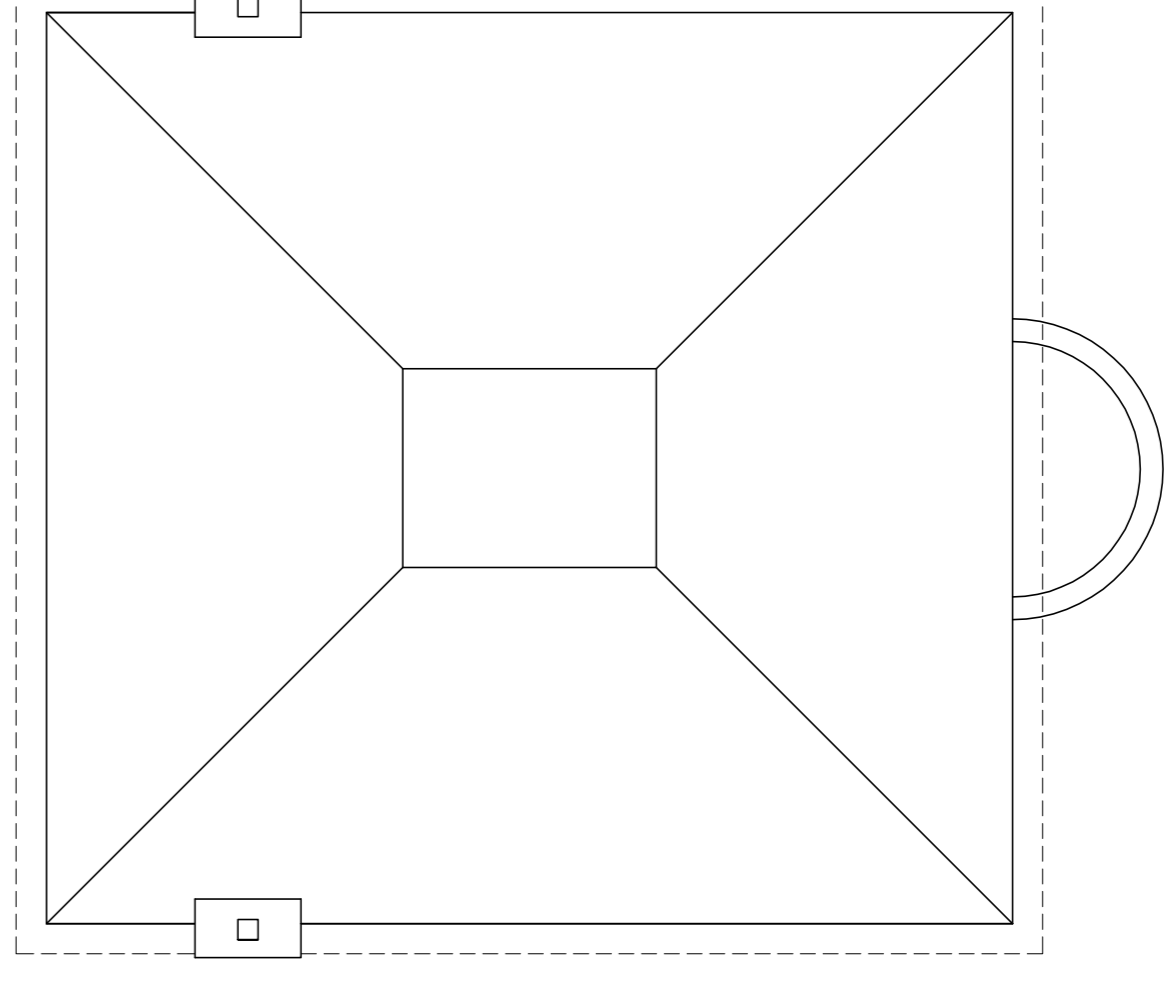

PROPOSED ROOF PLAN
SCALE 1:100

No.	Revision.	date	by

PROPOSED DEVELOPMENT
HEATHER HILL
CHILWORTH ROAD,
CHILWORTH,
SOUTHAMPTON,
HANTS SO16 7JZ

ORCHARD HOMES

HOUSE 3 - FLOOR PLANS & ELEVATIONS

scale	AS SHOWN @ A1	checked
date	AUGUST 2015	drawn LM

8602 / 104

Anders Roberts Cheer Ltd

Chapel Studios, 14 Purewell,
Christchurch, Dorset, BH23 1EP

Tel: +44 (0) 1202 479919
E-mail: enquiries@andersroberts.com
Web: www.andersroberts.com

