


NOTES

- 1. The contents of this drawing are copyright.
- 2. Do not scale. Figured dimensions only to be used.
- 3. Contractors must verify all dimensions and report any discrepancies before pulling work in hand or making any shop drawings.

LEGEND

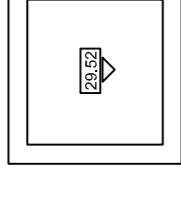

PROPOSED LEVELS


MATERIALS:

- ROOF:** 1. SLATE EFFECT TILES
WINDOWS: 1. TIMBER SASH STYLE
WALLS: 1. J SMOOTH WHITE RENDER
 2. J BUFF BRICK
EXTERNAL DETAILING: 1. RECONSTITUTED STONE


10m @ 1:100




HOUSE 4 AREA: 281.6 SQM / 3030 SQFT

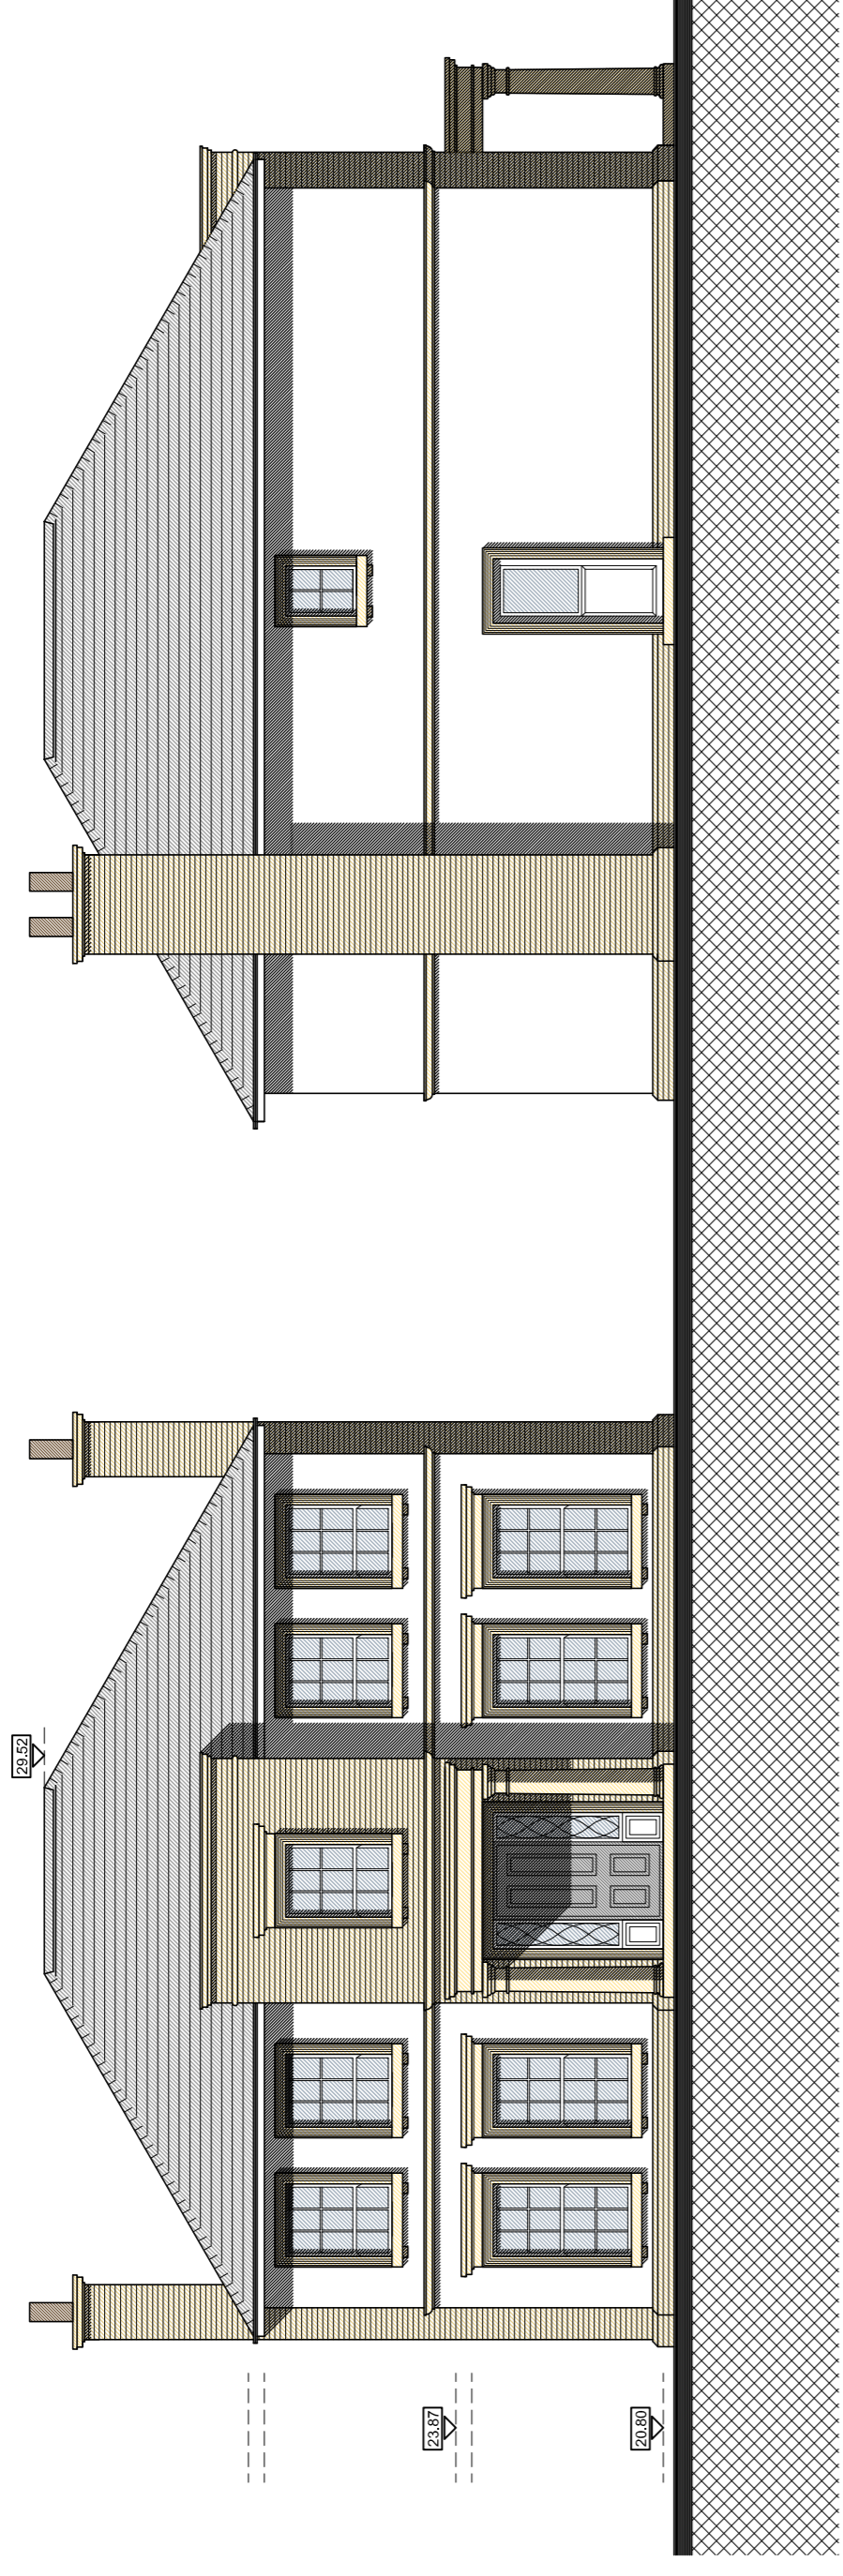


PROPOSED FRONT ELEVATION
SCALE 1:100

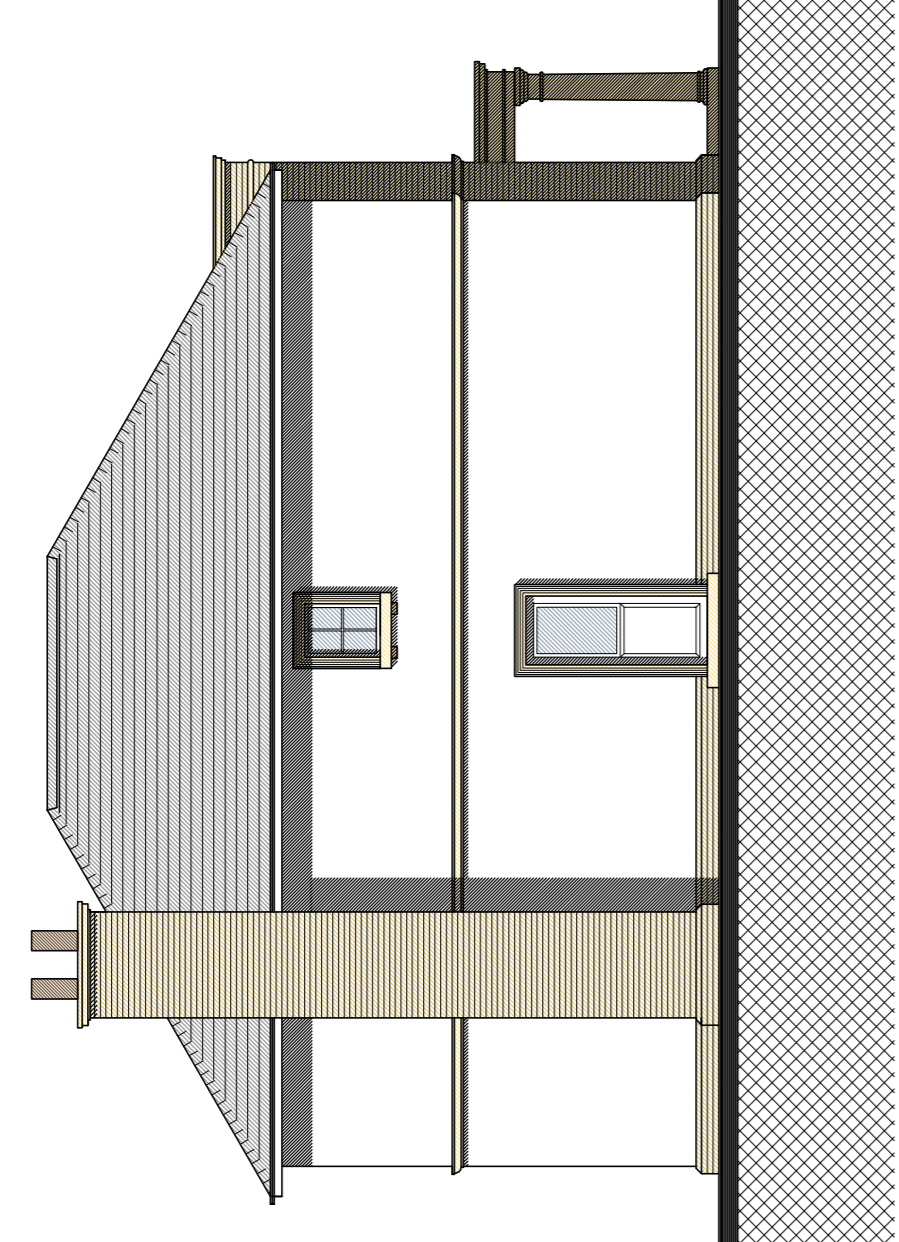


PROPOSED SIDE ELEVATION
SCALE 1:100

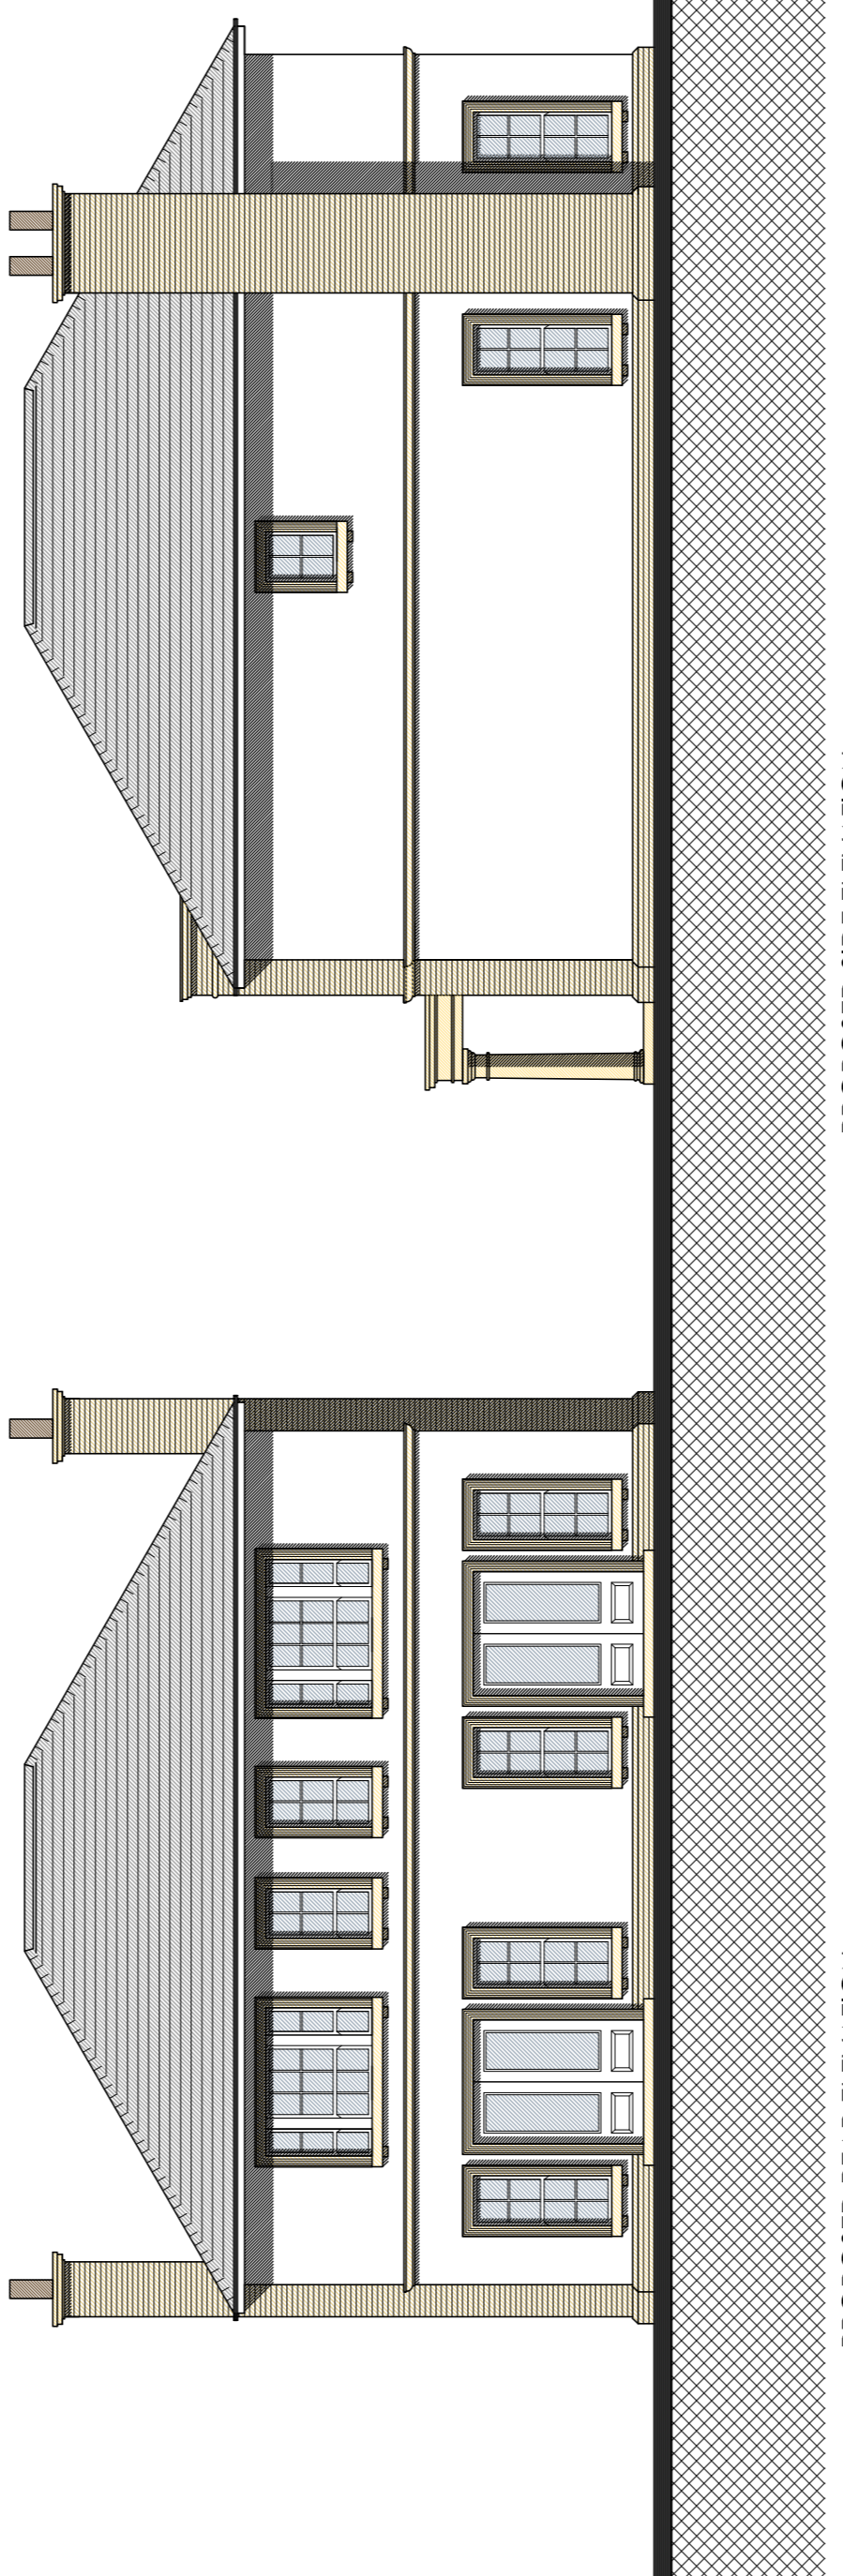


PROPOSED REAR ELEVATION
SCALE 1:100

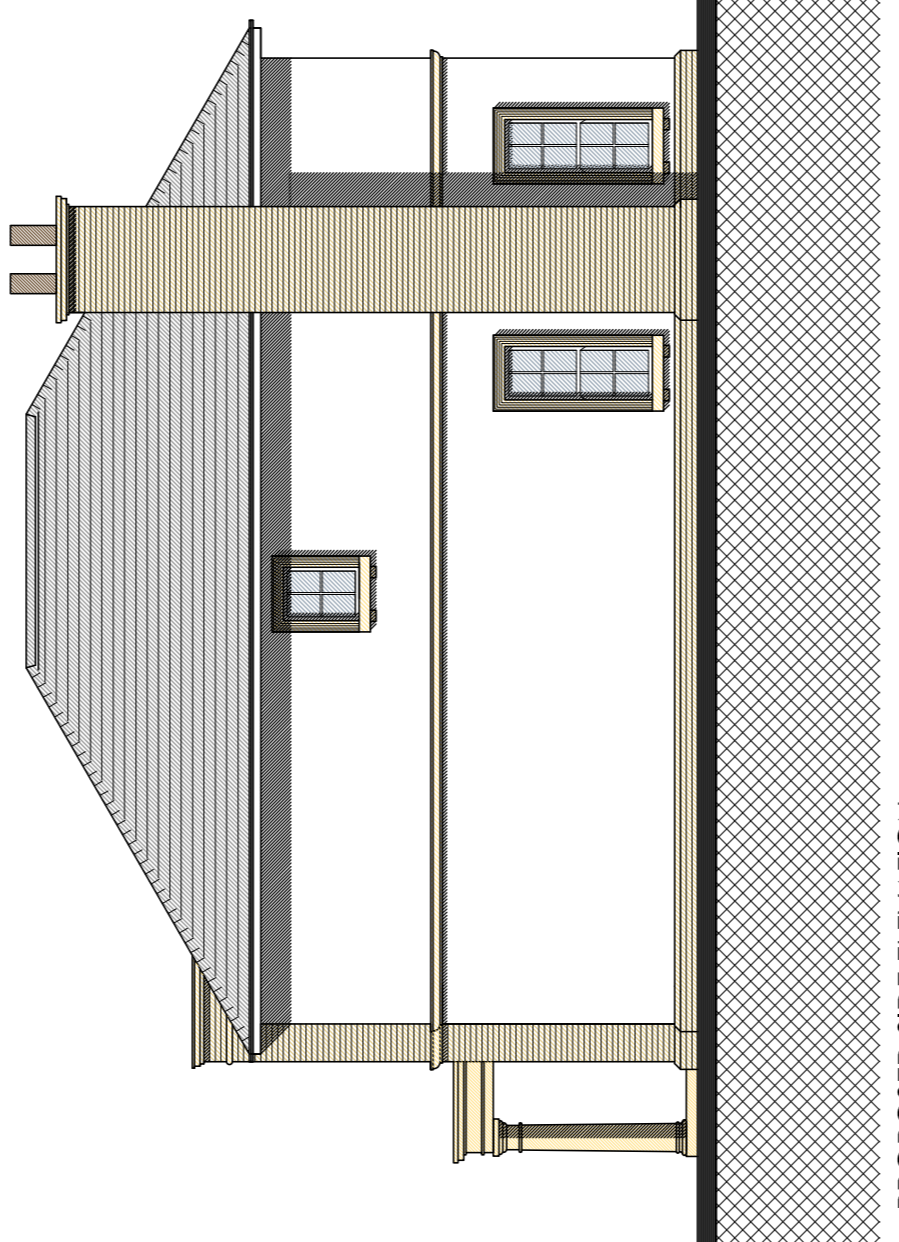


PROPOSED SIDE ELEVATION
SCALE 1:100

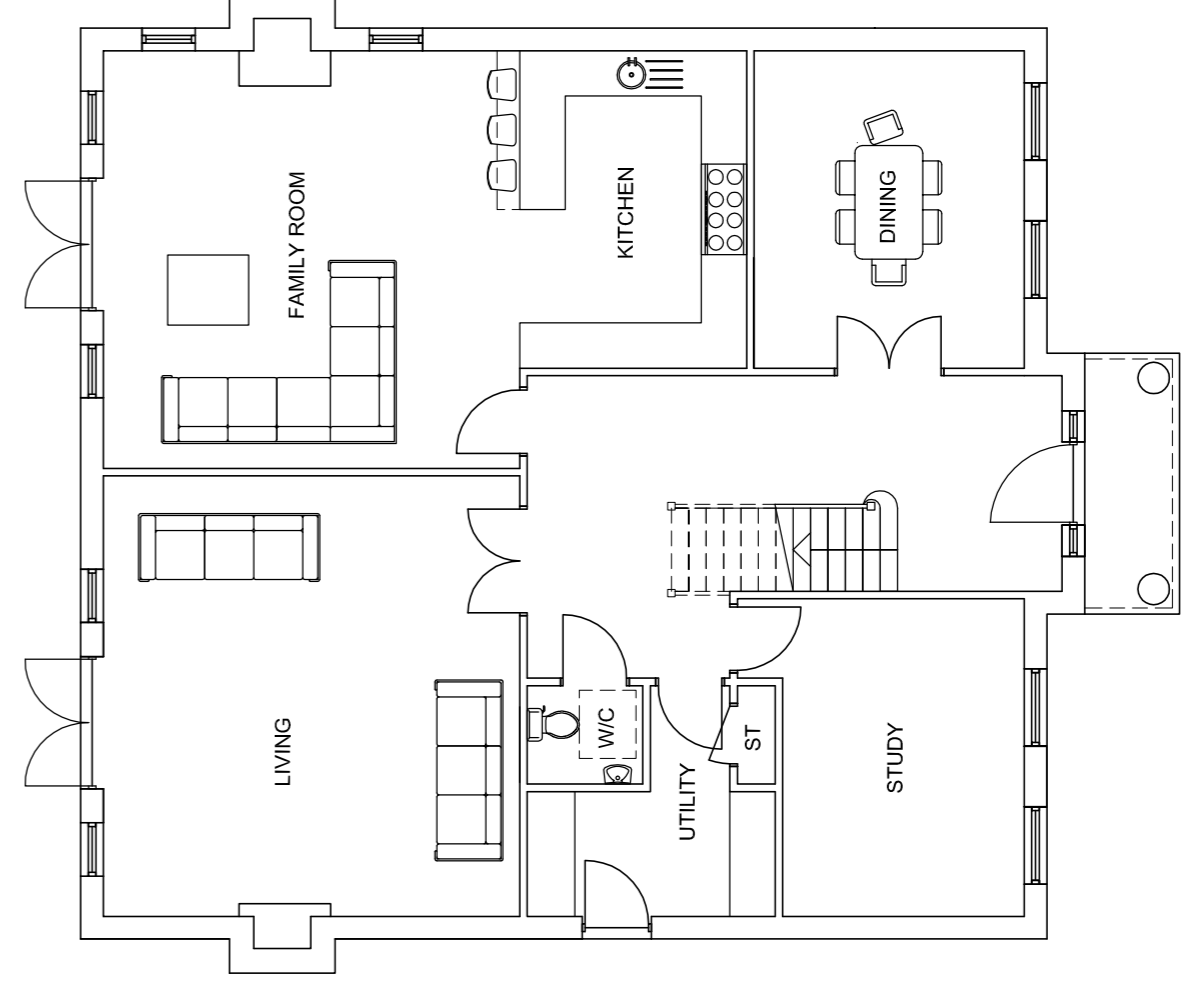

PROPOSED GROUND FLOOR PLAN
SCALE 1:100

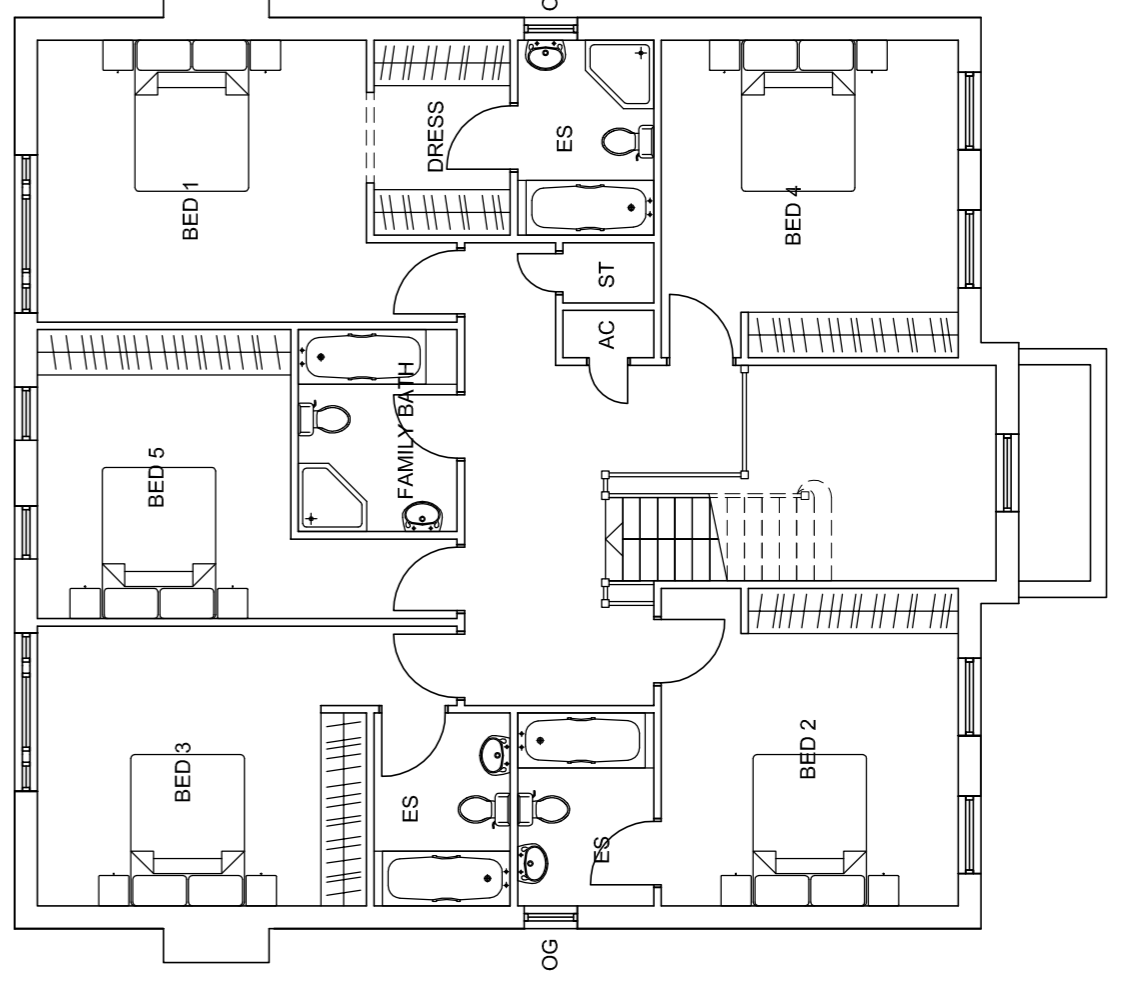

PROPOSED FIRST FLOOR PLAN
SCALE 1:100

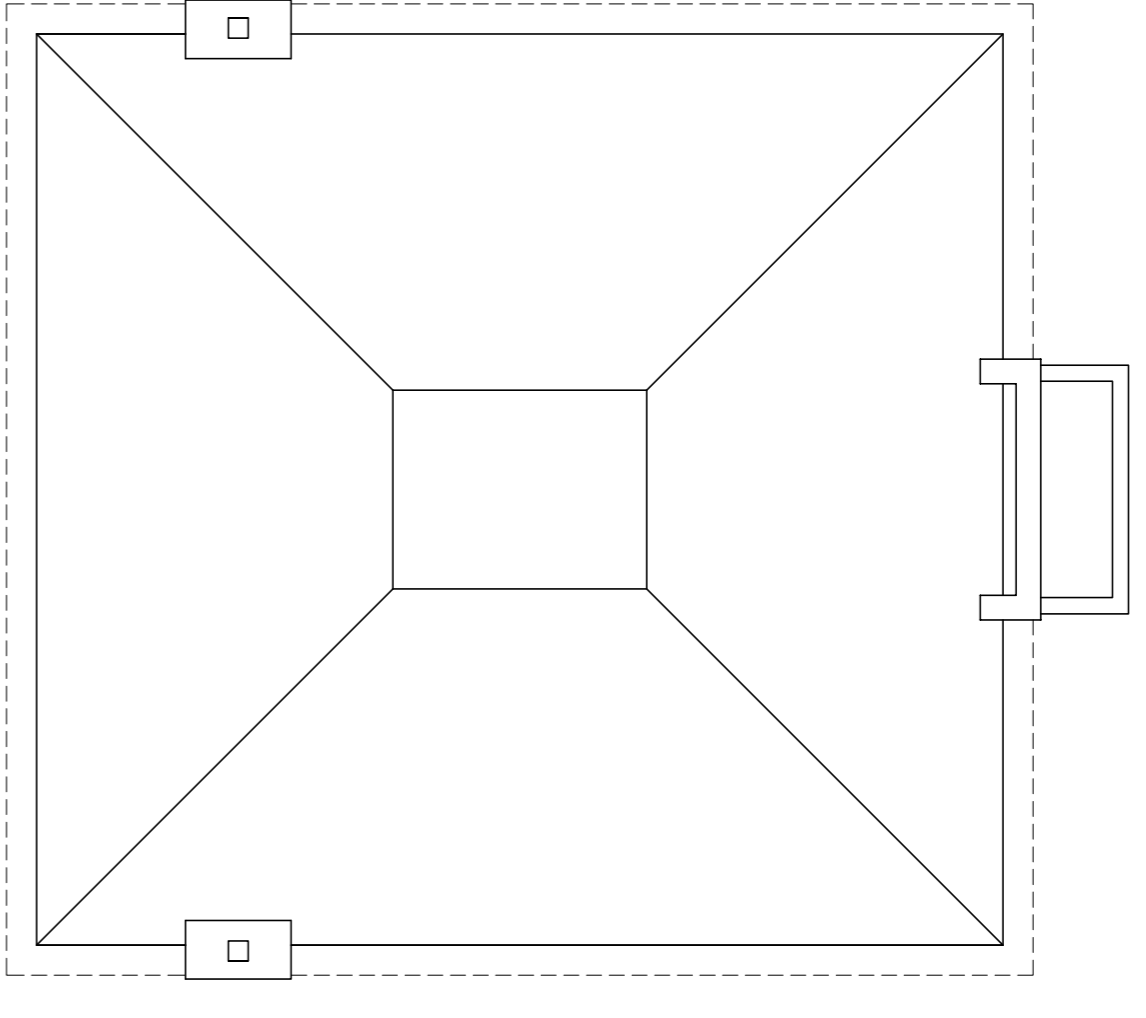

PROPOSED ROOF PLAN
SCALE 1:100

No.	Revision.	date	by

PROPOSED DEVELOPMENT
 HEATHER HILL,
 CHILWORTH ROAD,
 CHILWORTH,
 SOUTHAMPTON,
 HANTS SO16 7JZ

ORCHARD HOMES

HOUSE 4 - FLOOR PLANS & ELEVATIONS

scale	AS SHOWN @ A1	checked
date	AUGUST 2015	drawn LM

8602 / 105

Anders Roberts Cheer Ltd

Chapel Studios, 14 Purewell,
 Christchurch, Dorset, BH23 1EP

Tel: +44 (0) 1202 479919
 E-mail: enquiries@andersroberts.com
 Web: www.andersroberts.com

