

 


BRAMERTON

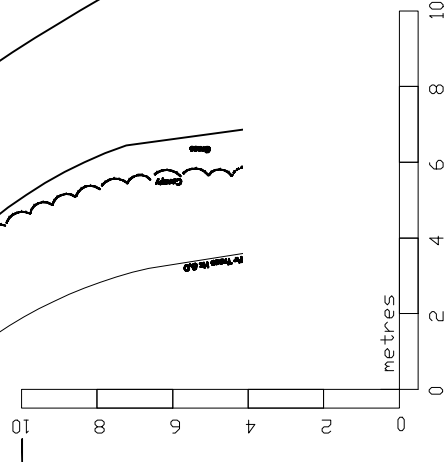

NORTH

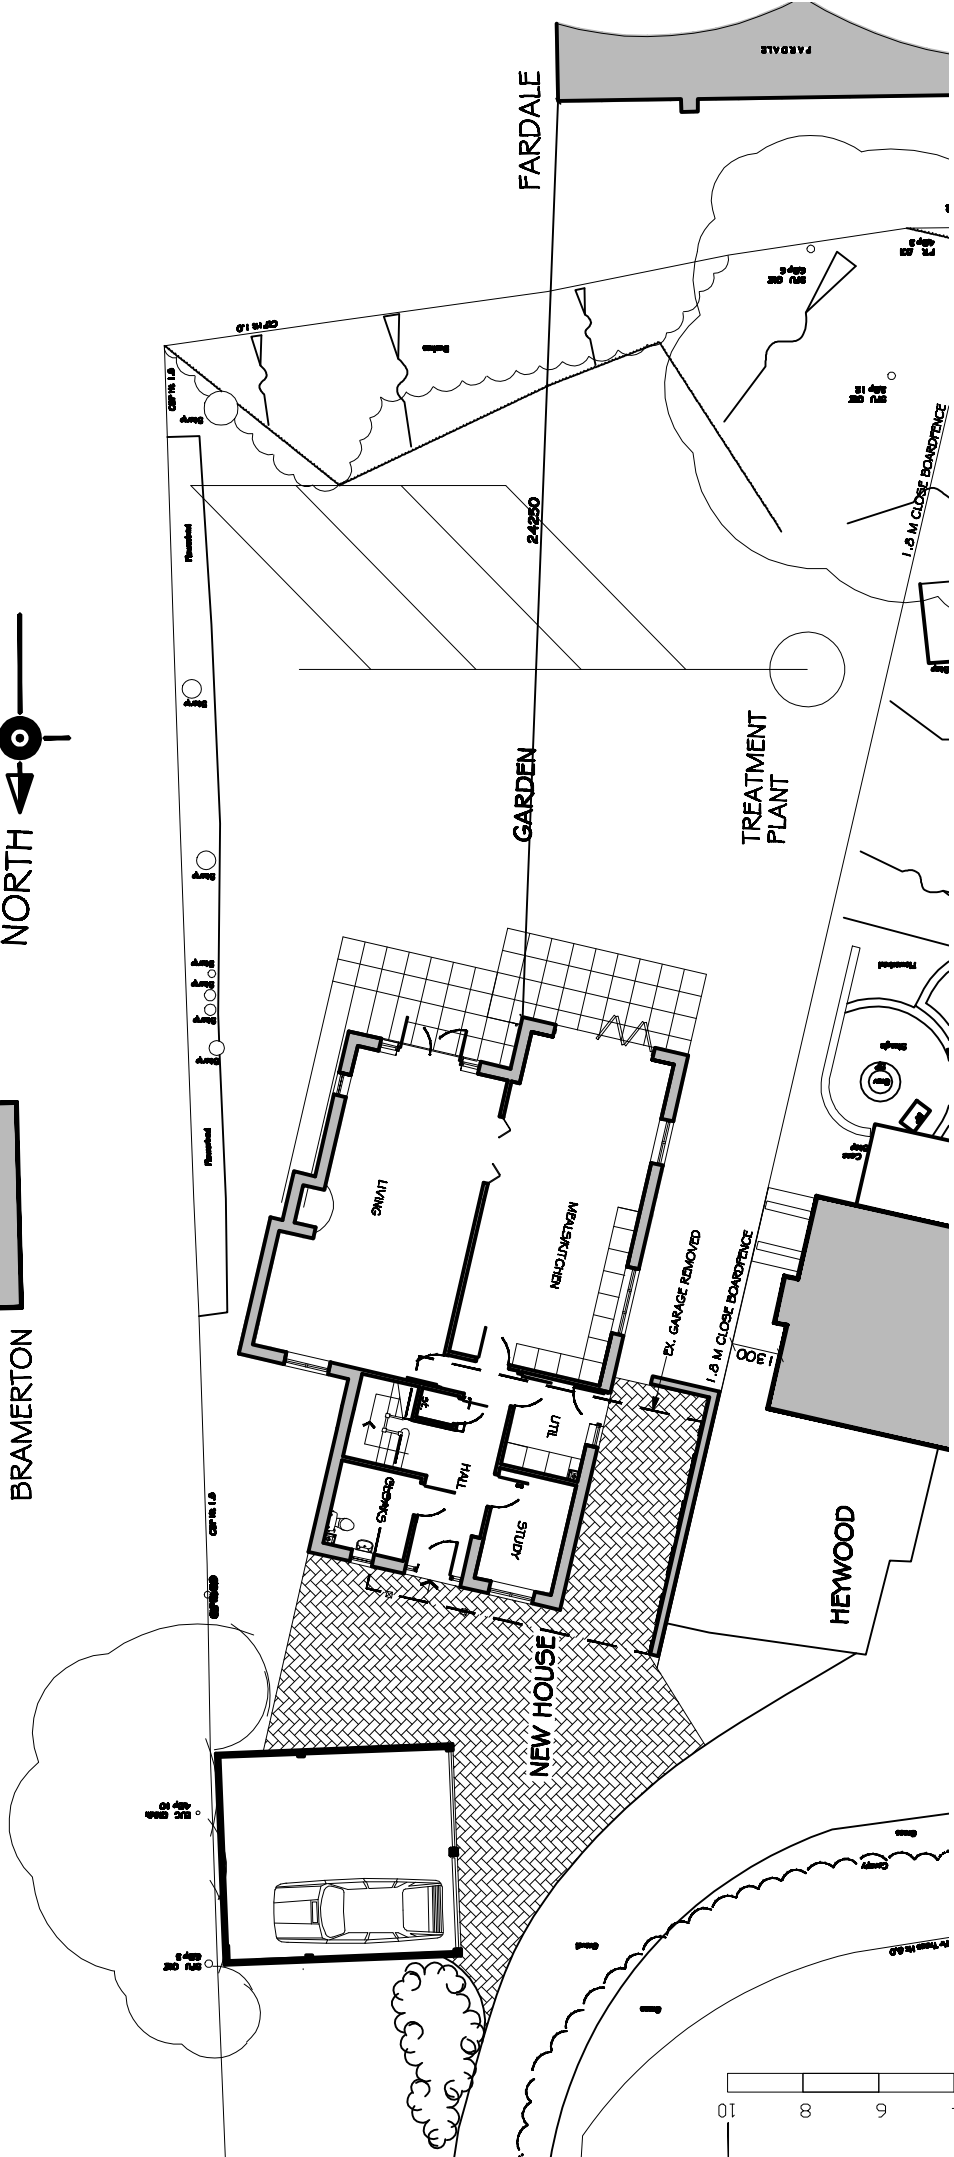

<p>Date - FEB 19 Scale - 1:200 @ A4 Dwg No - 19/04/SITE/200/D</p>	<p>Project: NEWDWELLING LAND AT HEYWOOD AMFIELD</p>	<p>Residence: R1- R2- R3- R4- R5- R6- R7- R8- R9-</p>	<p>BOSINNEY ARCHITECTS</p>
<p>Do not scale from this drawing for other than planning purposes. All dimensions to be confirmed on site before construction. The name of the drawing is usually BOSINNEY ARCHITECTS LTD</p>	<p>Drawing title: SITE PLAN PROPOSED</p>	<p>Drawing No.</p>	<p>Donahurst Newbridge Road Cadishead Southamption SO40 2NX Tel No. 02340 612 116 Email info@bosinney.co.uk</p> <p>SITE/200/D</p>