


REV:	DATE:	AMENDMENTS:	DRAWN:	CHECKED:
A	12.10.15	Bed 1 & 2 removed reduced in size & obscured	MIG	xx
B	15.04.16	Barn 2 reduced main roof pitch - slate	MIG	xx
C	20.04.16	Ridge height amputation revised	MIG	xx
D	05.05.16	General planning revisions	MIG	xx

Materials

Walls	Horizontal timber boarding
Roof	Facing brickwork
	Natural slate

Originally proposed ridge height


Revised ridge height

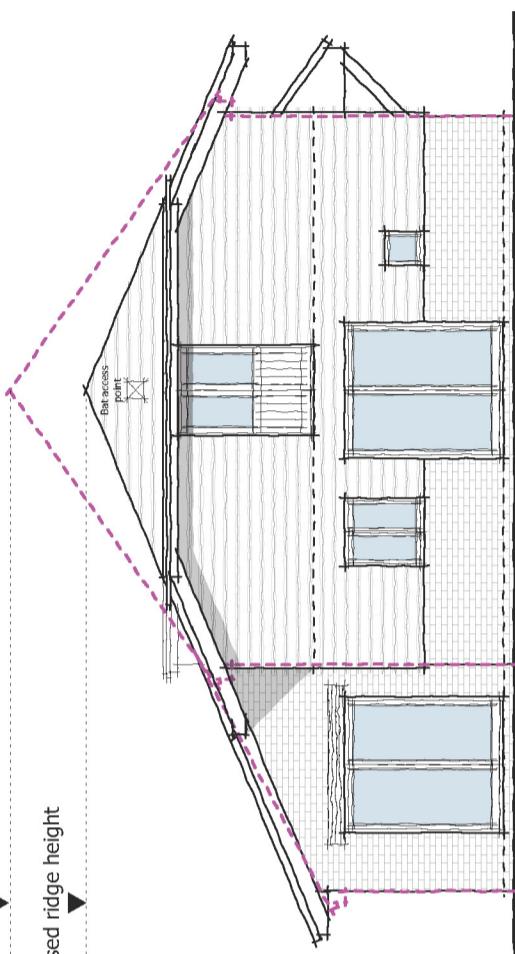

EAST ELEVATION

Boarded door (Shutter)
with glazing behind


SOUTH ELEVATION

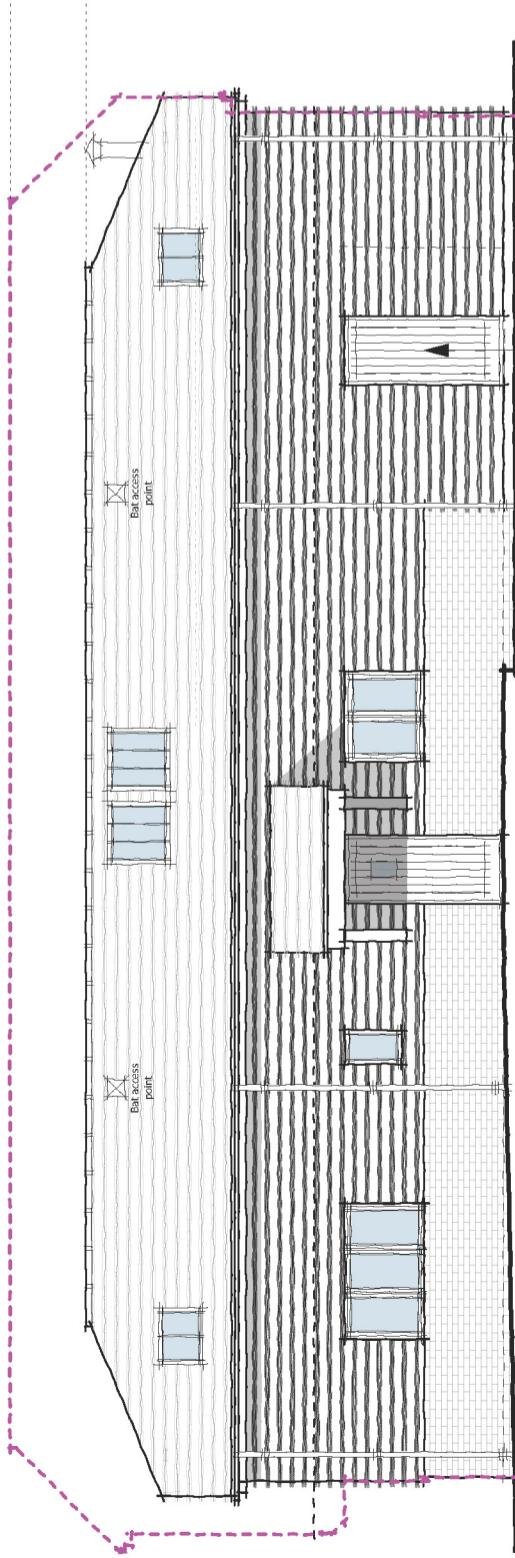


WEST ELEVATION

Originally proposed ridge height

Revised ridge height

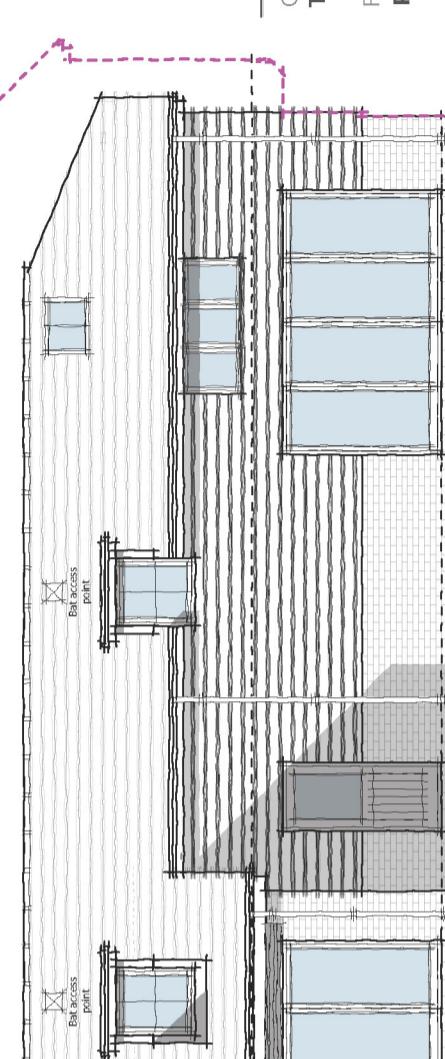

NORTH ELEVATION

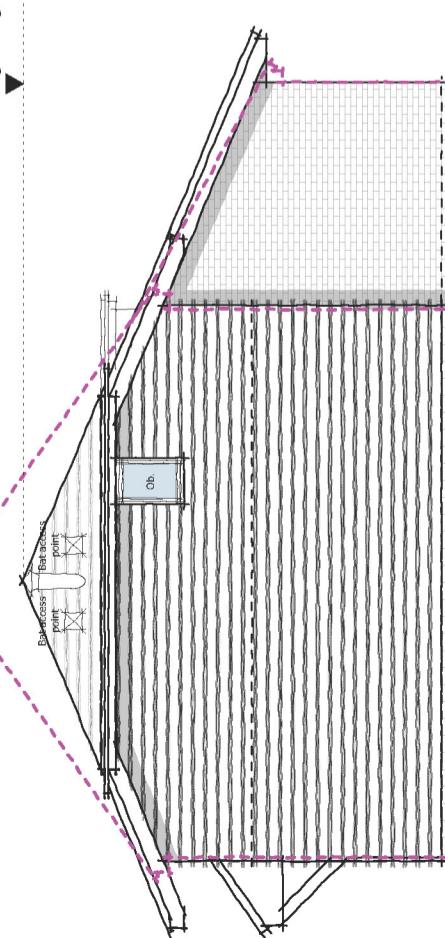

WEST ELEVATION

CLIENT:
That Way Ltd

PROJECT:
Poplar Farm

DRAWING:
Proposed Barn 2 Elevations

SCALE: 1:100 @ A3 DWG NO: 1700/P08

DATE: Nov '15 REV: D

BARN 2



PRO VISION
PLANNING & DESIGN
Grosvenor Court, Winchester Road, Ampfield, Winchester, Hants, SO51 9BD
Tel: 01794 348 668
12 West Mills Yard, Kennet Road, Newbury, RG14 5LP
Tel: 01635 40184

