


The Orangery

Elevations


02

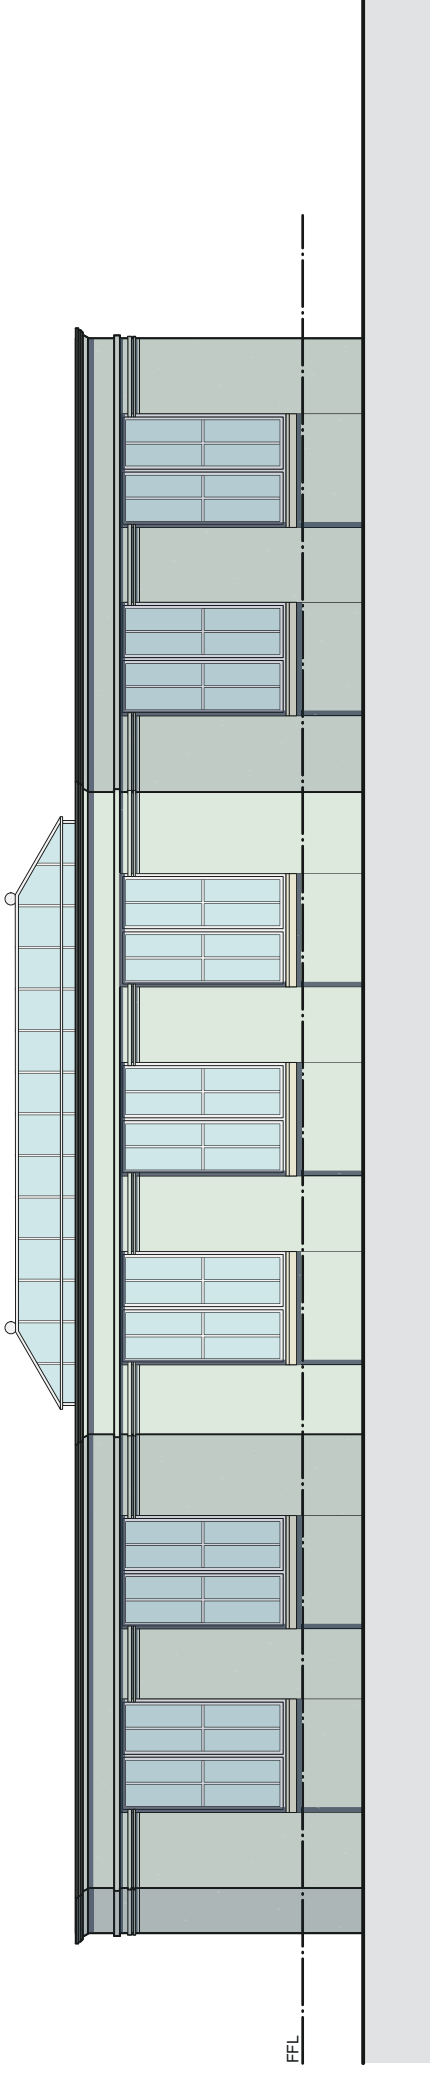


South West Elevation

EXTERNAL FINISHES

- WALLS**
Render, grey/green colour
- Rooflight**
Double glazed, timber and aluminium framed
- RAINWATER GOODS**
Aluminium, hidden or painted to match walls
- WINDOWS**
Timber, double glazed, painted to match walls
- DOORS**
Timber painted doors

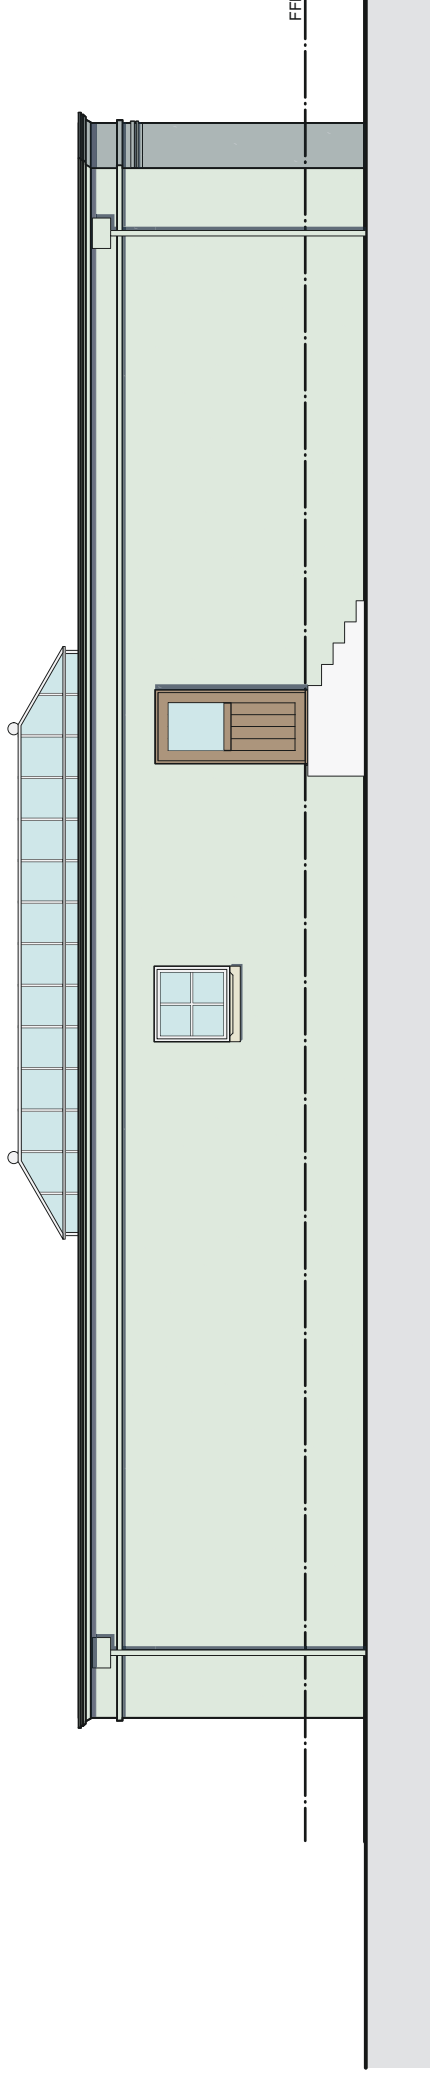

North East Elevation

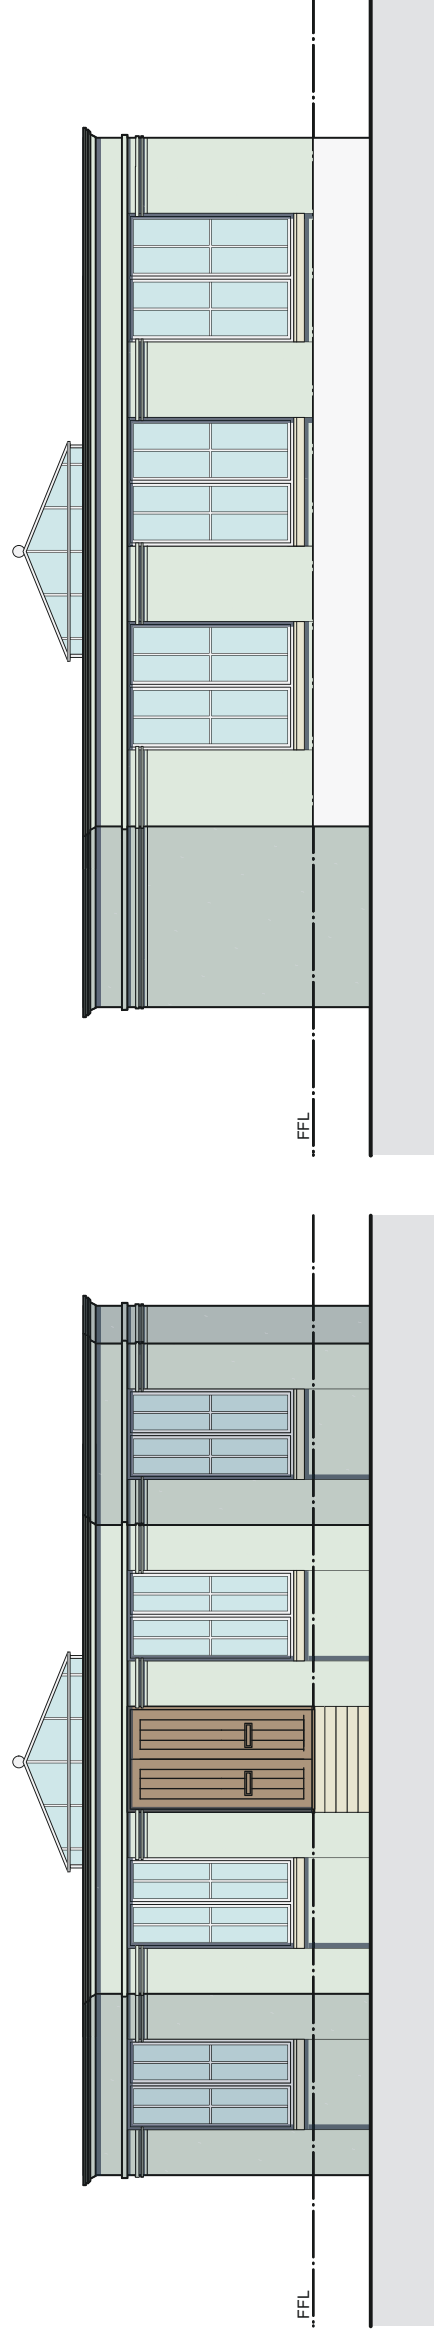

North West Elevation

South East Elevation

The Orangery

File: OrangeryHouse v7.vwx

Scale 1:100 @ A3

creative minds safe hands

WYG
Floor 5, Longcross Court, 47 Newport Road, Cardiff, CF24 0AD
Tel: (+44) 029 2082 9200 Fax: (+44) 029 2039 5965
Email: info@wyg.com www.wyg.com

© WYG Environment Planning Transport Limited 2017

Based upon the Ordnance Survey map with the permission of
The Controller of Her Majesty's Stationery Office, © Crown copyright.
WYG Environment Planning Transport Limited 2017, licence no. AR 1000 17603