



HOUGHTON ROAD

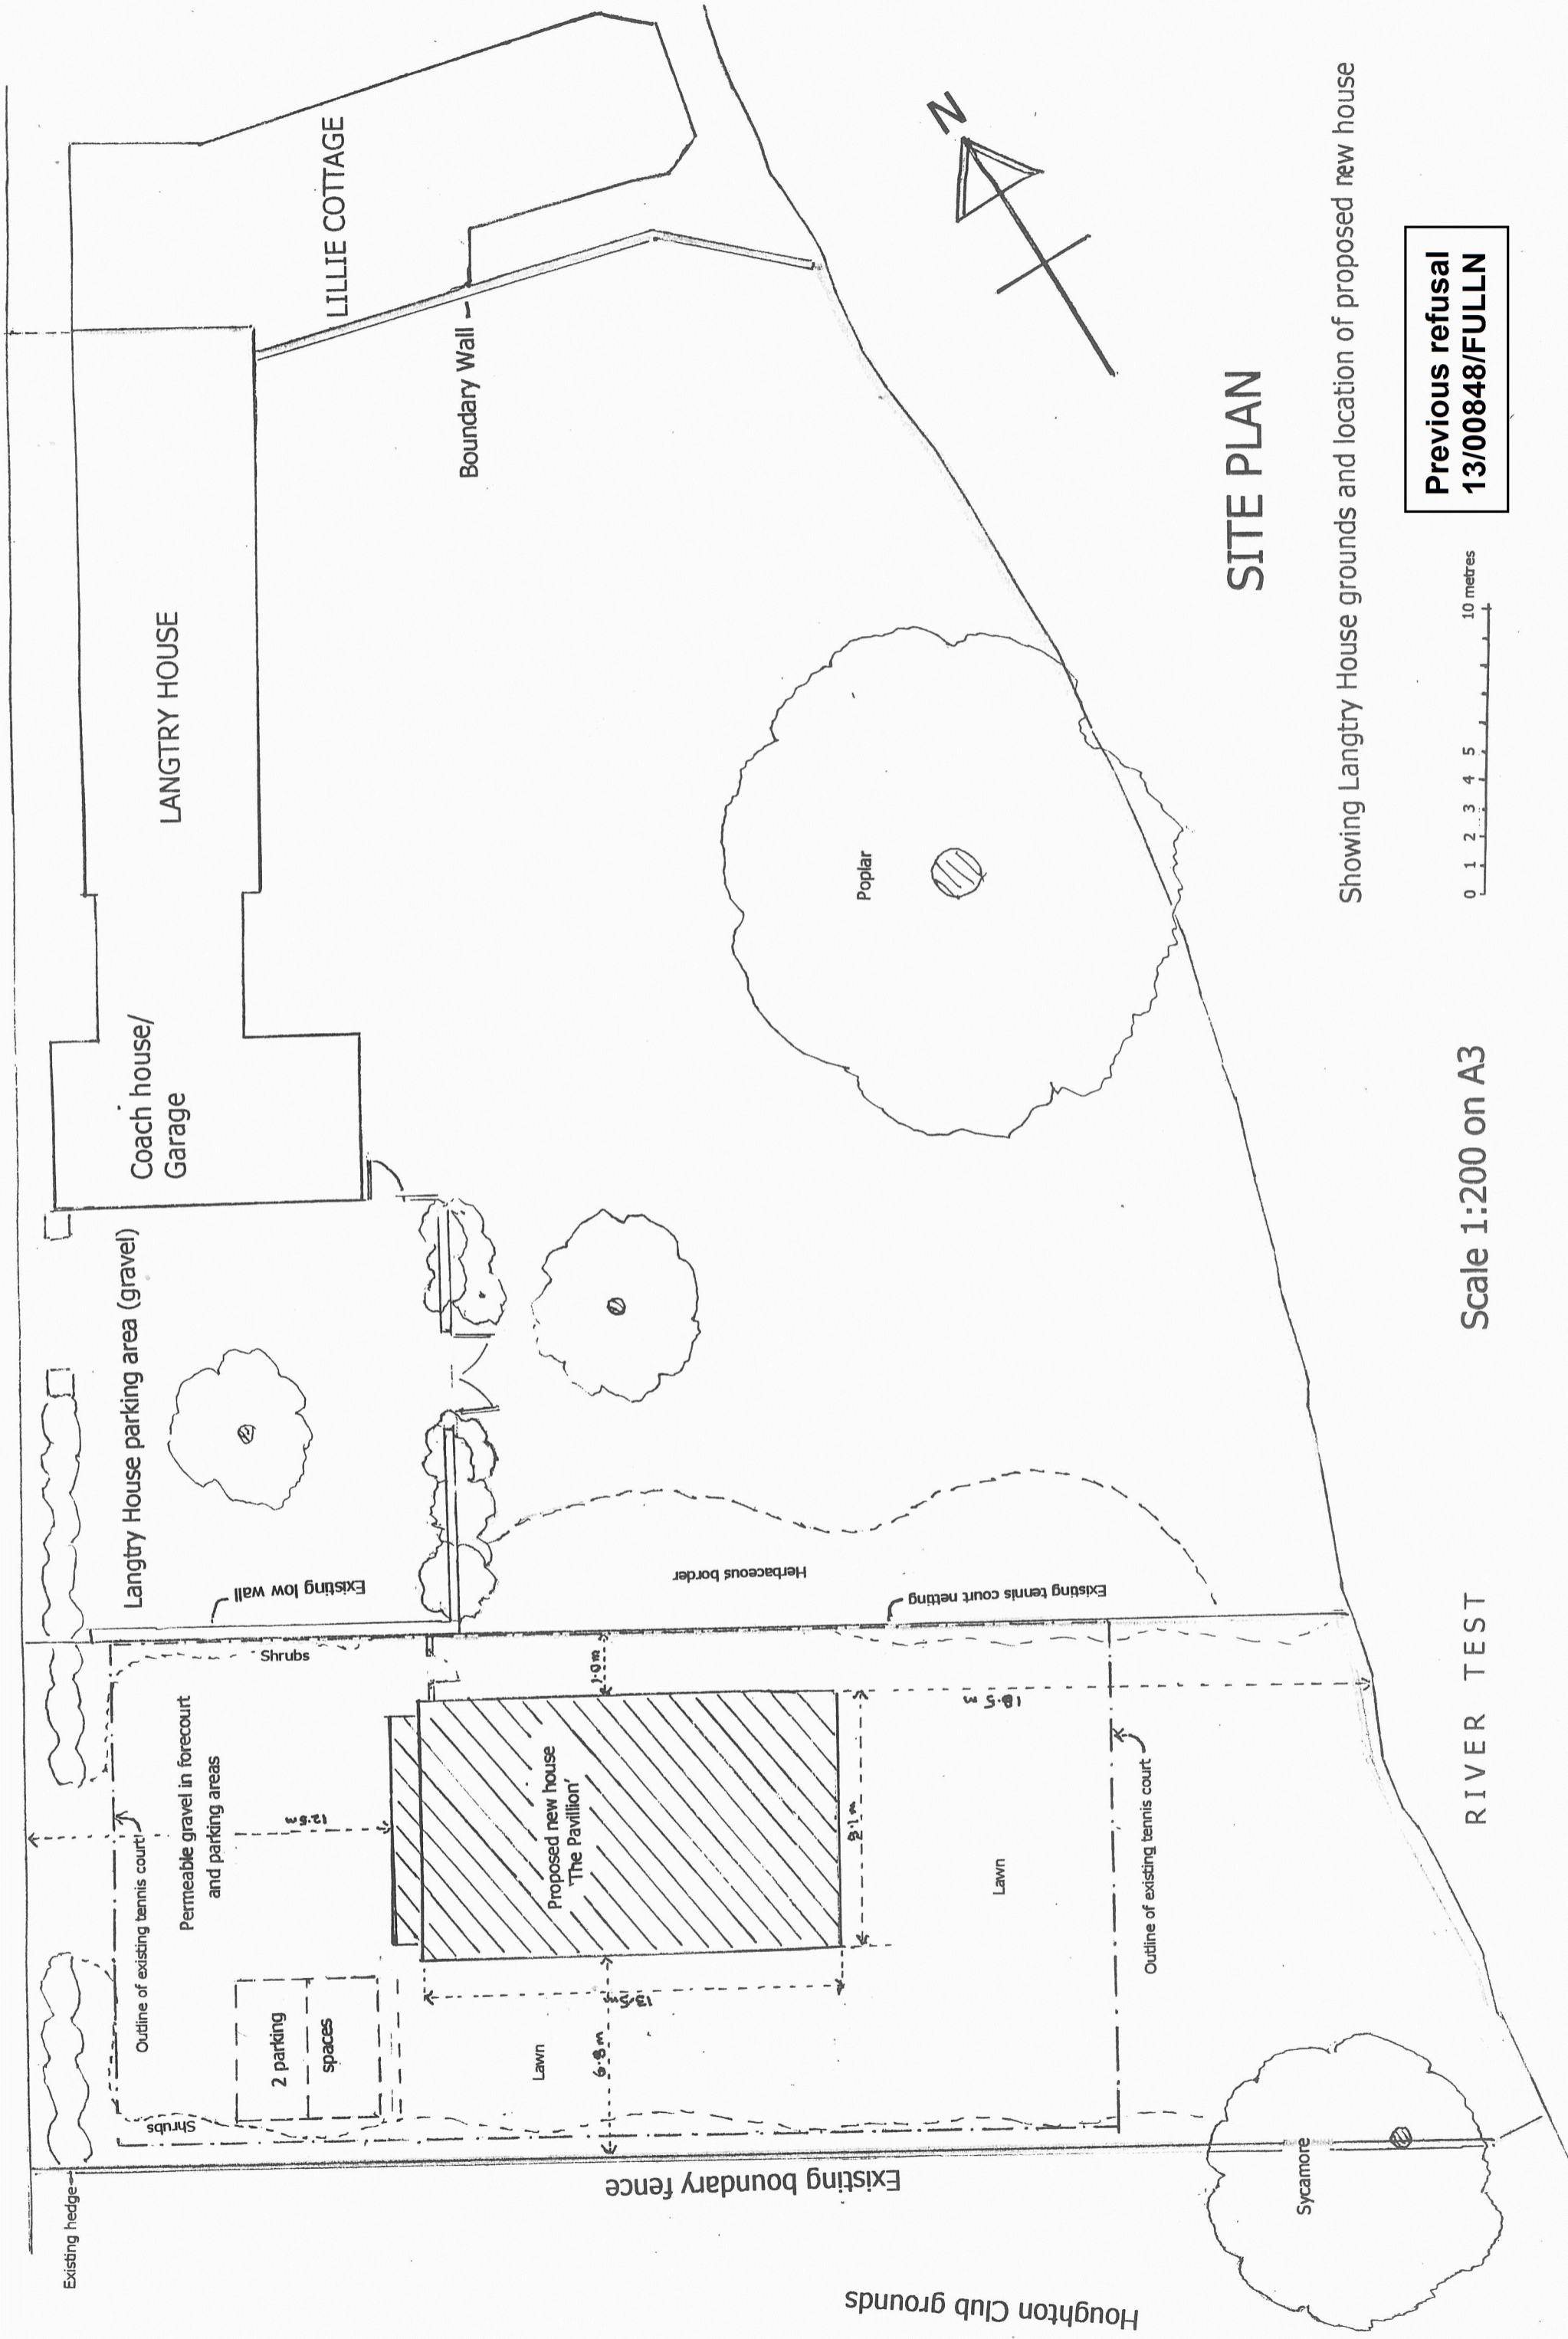

SITE PLAN

Showing Langtry House grounds and location of proposed new house

Previous refusal
13/00848/FULLN

 

Scale 1:200 on A3

RIVER TEST

Houghton Club grounds