



The Orangery

Floor Plan  
Roof Plan

01

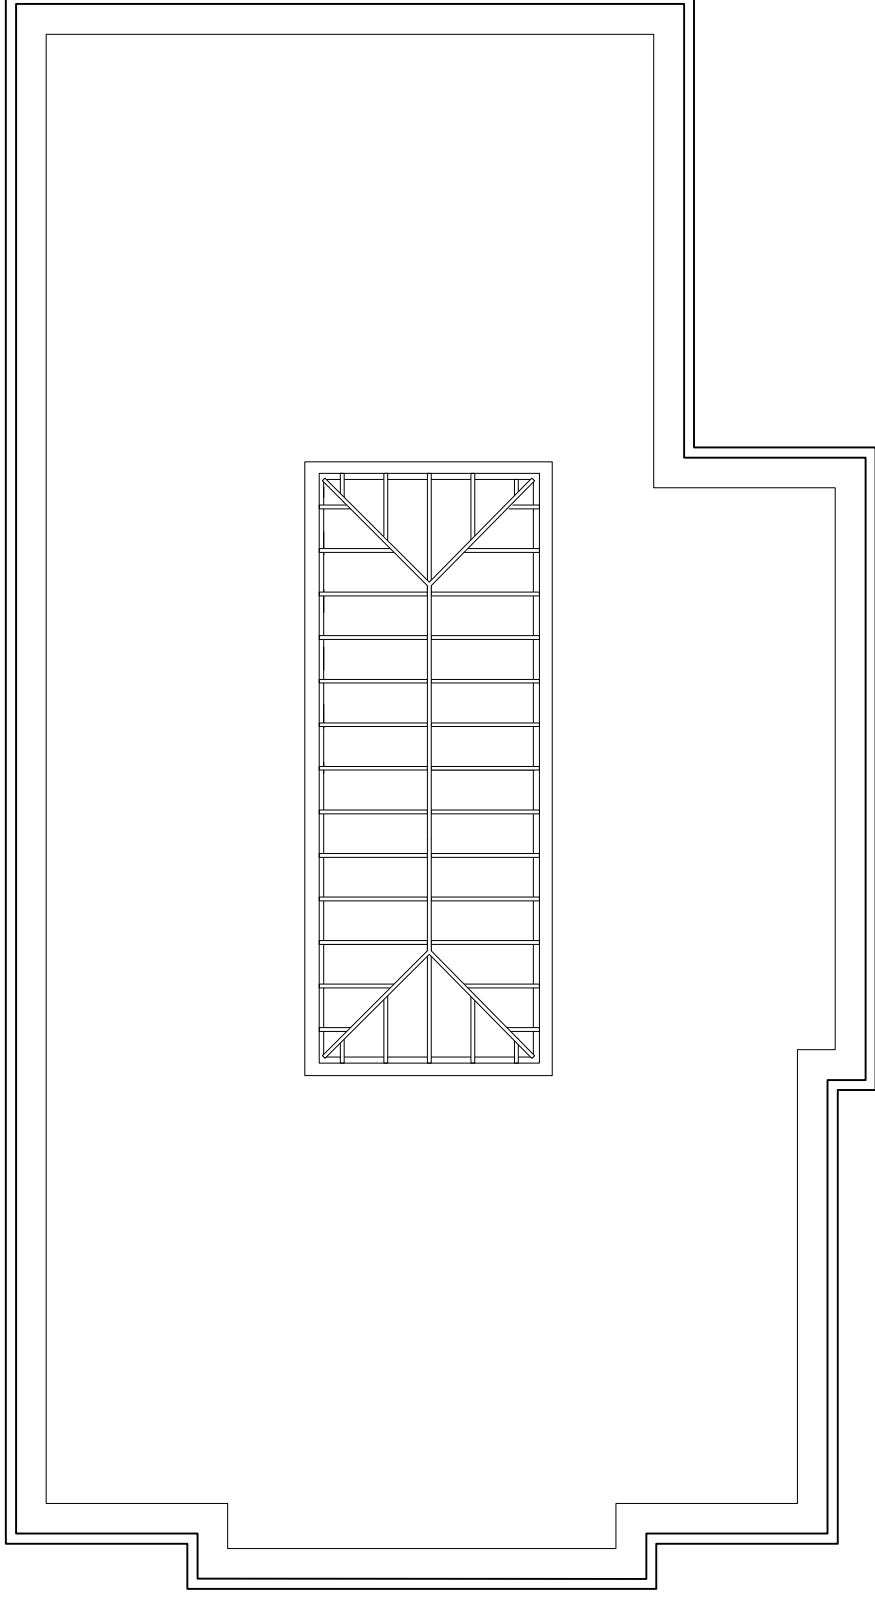

Roof Plan

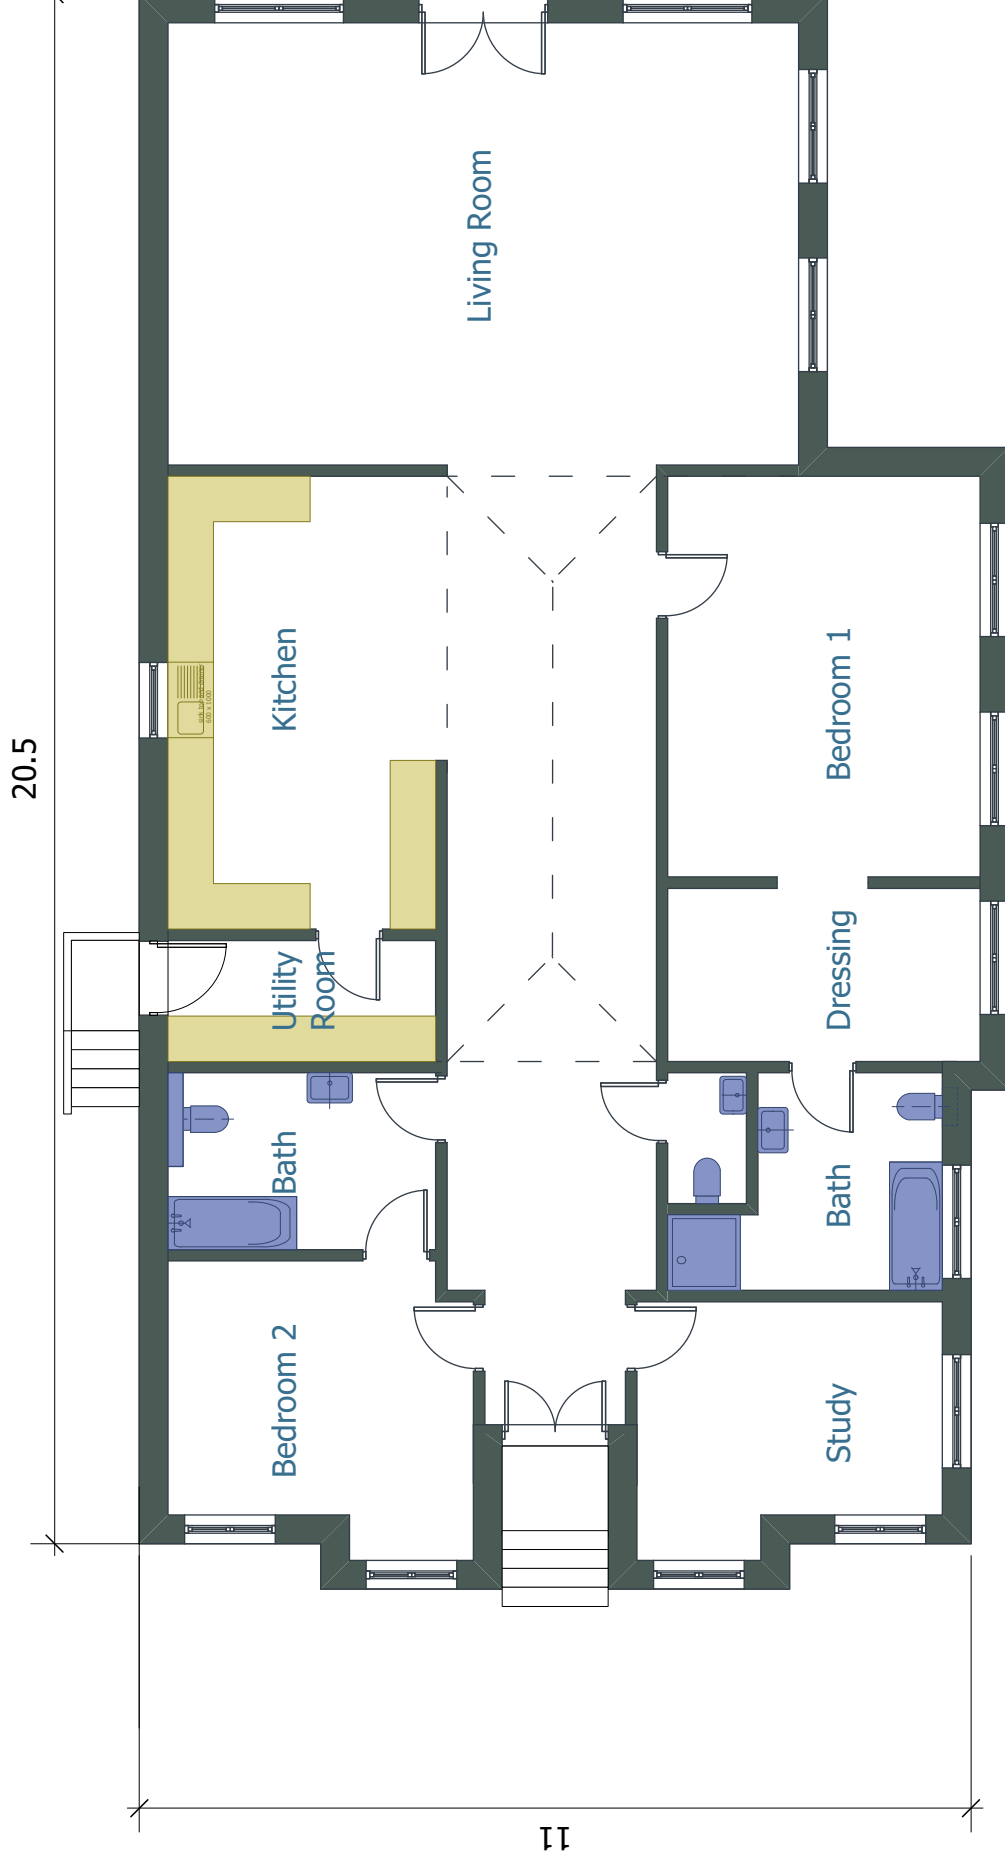

Floor Plan

The Orangery

File: OrangeryHouse v7.wvx

Scale 1:100 @ A3

creative minds safe hands

WYG  
Floor 5, Longcross Court, 47 Newport Road, Cardiff, CF24 0AD  
Tel: (+44) 029 2082 9200 Fax: (+44) 029 2039 5965  
Email: info@wyg.com www.wyg.com

© WYG Environment Planning Transport Limited 2017

Based upon the Ordnance Survey map with the permission of  
The Controller of Her Majesty's Stationery Office, © Crown copyright.  
WYG Environment Planning Transport Limited 2017, licence no. AR 1000 17603