


PREVIOUS RESERVED MATTERS APPROVAL TVN.03232/4

J C RADFORD
SITE ENGINEERING & LAND SURVEYS LTD
3-5 REDHILL BASSETT SOUTHAMPTON
TEL (023) 8079 0217 MOBILE 07856 380795
LANGDOWN COMMERCIAL
CLIENT: FORMER CHARLTON NURSERY, CHARLTON, NT ANDOVER
CONTRACT: EXISTING SURVEY
TITLE: EXISTING SURVEY
SCALE: 1:500 SURVEYED: JCR DRAWN: JCR DATE: OCT 02

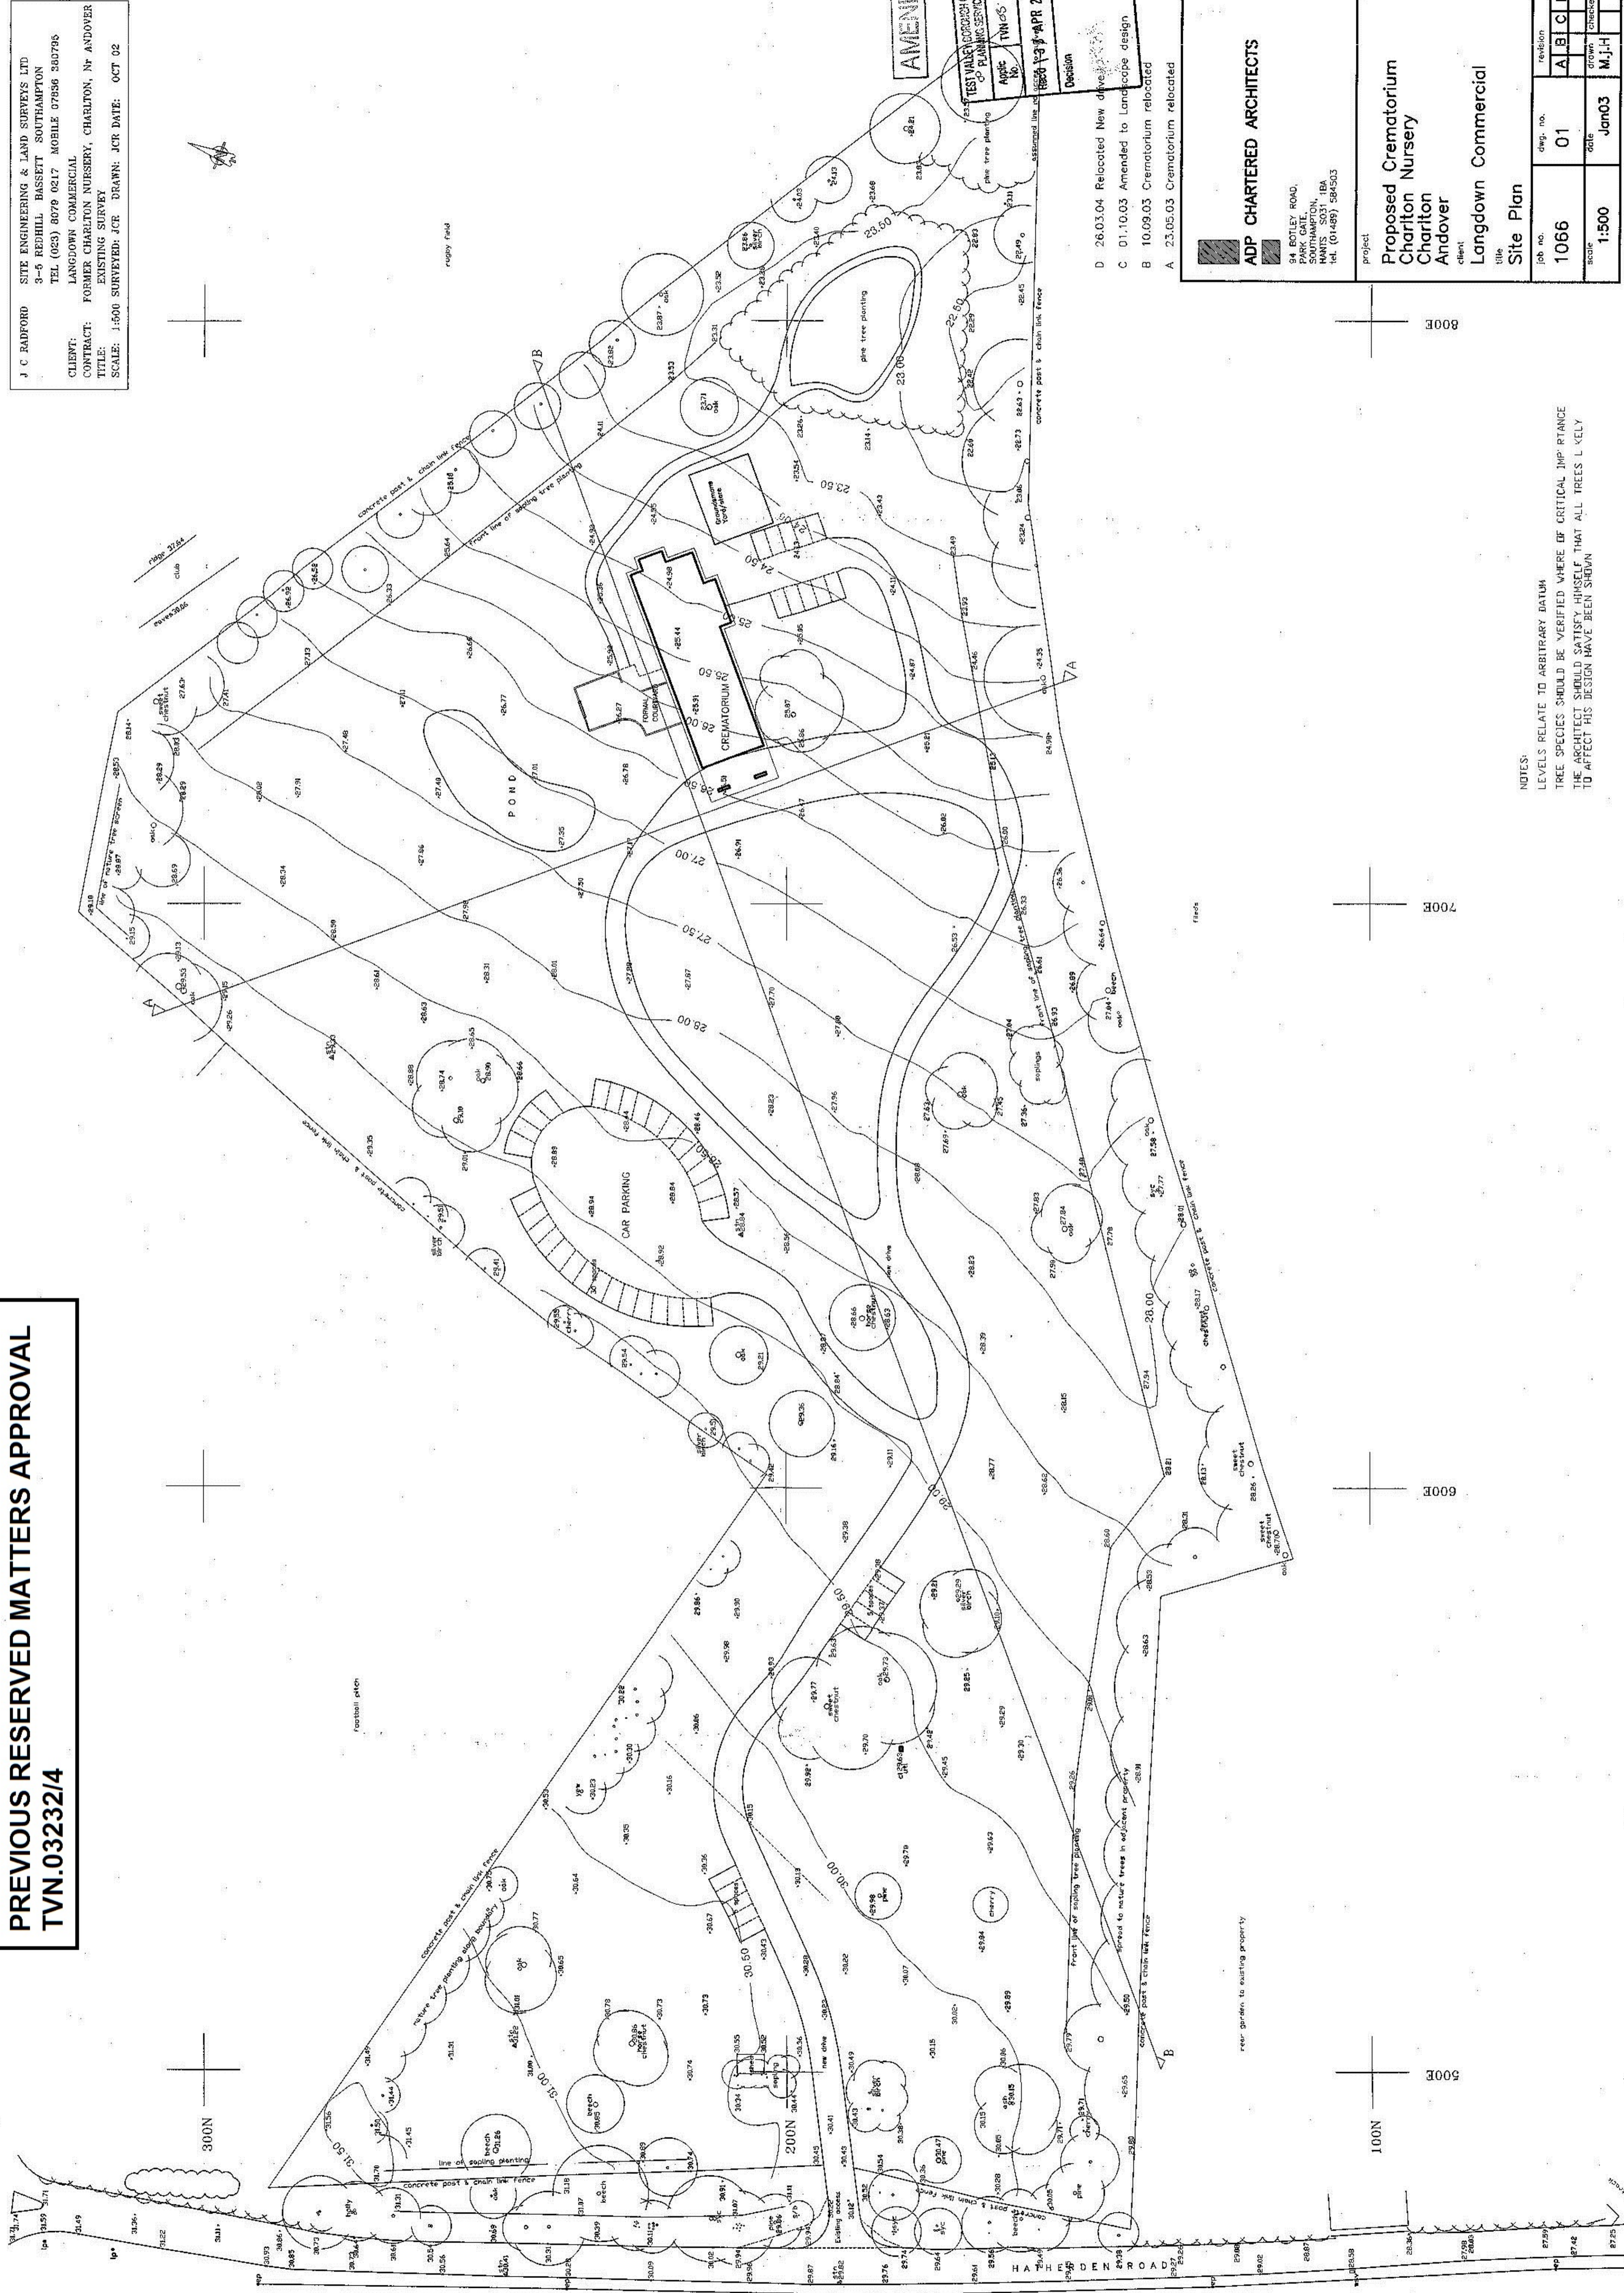

- D 26.03.04 Relocated New drive
- C 01.10.03 Amended to Landscape design
- B 10.09.03 Crematorium relocated
- A 23.05.03 Crematorium relocated

ADP CHARTERED ARCHITECTS

94 BOTLEY ROAD,
PARK GATE,
SOUTHAMPTON,
HANTS SO31 1BA
tel. (01489) 584503

project
**Proposed Crematorium
Chariton Nursery
Andover**
client
Langdown Commercial

Site Plan

job no.	1066	revision	A	B	C	D
scale	1:500	date	Jan03			
desig. no.	01	drawn	M.J.H.			
checked		checked				

NOTES:
LEVELS RELATE TO ARBITRARY DATUM
TREE SPECIES SHOULD BE VERIFIED WHERE OF CRITICAL IMPORTANCE
THE ARCHITECT SHOULD SATISFY HIMSELF THAT ALL TREES LIKELY
TO AFFECT HIS DESIGN HAVE BEEN SHOWN