



site plan SCALE 1:200

- key**
- EXISTING TREES
 - TREES TO BE FELLED
 - NEW TREES
 - NEW HEDGE
 - NEW LEVELS
 - EXG LEVELS

section AA SCALE 1:200

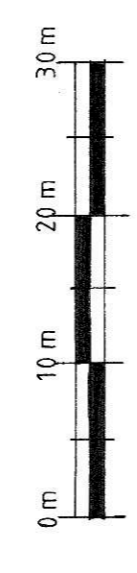

block plan AS PROPOSED SCALE 1:500

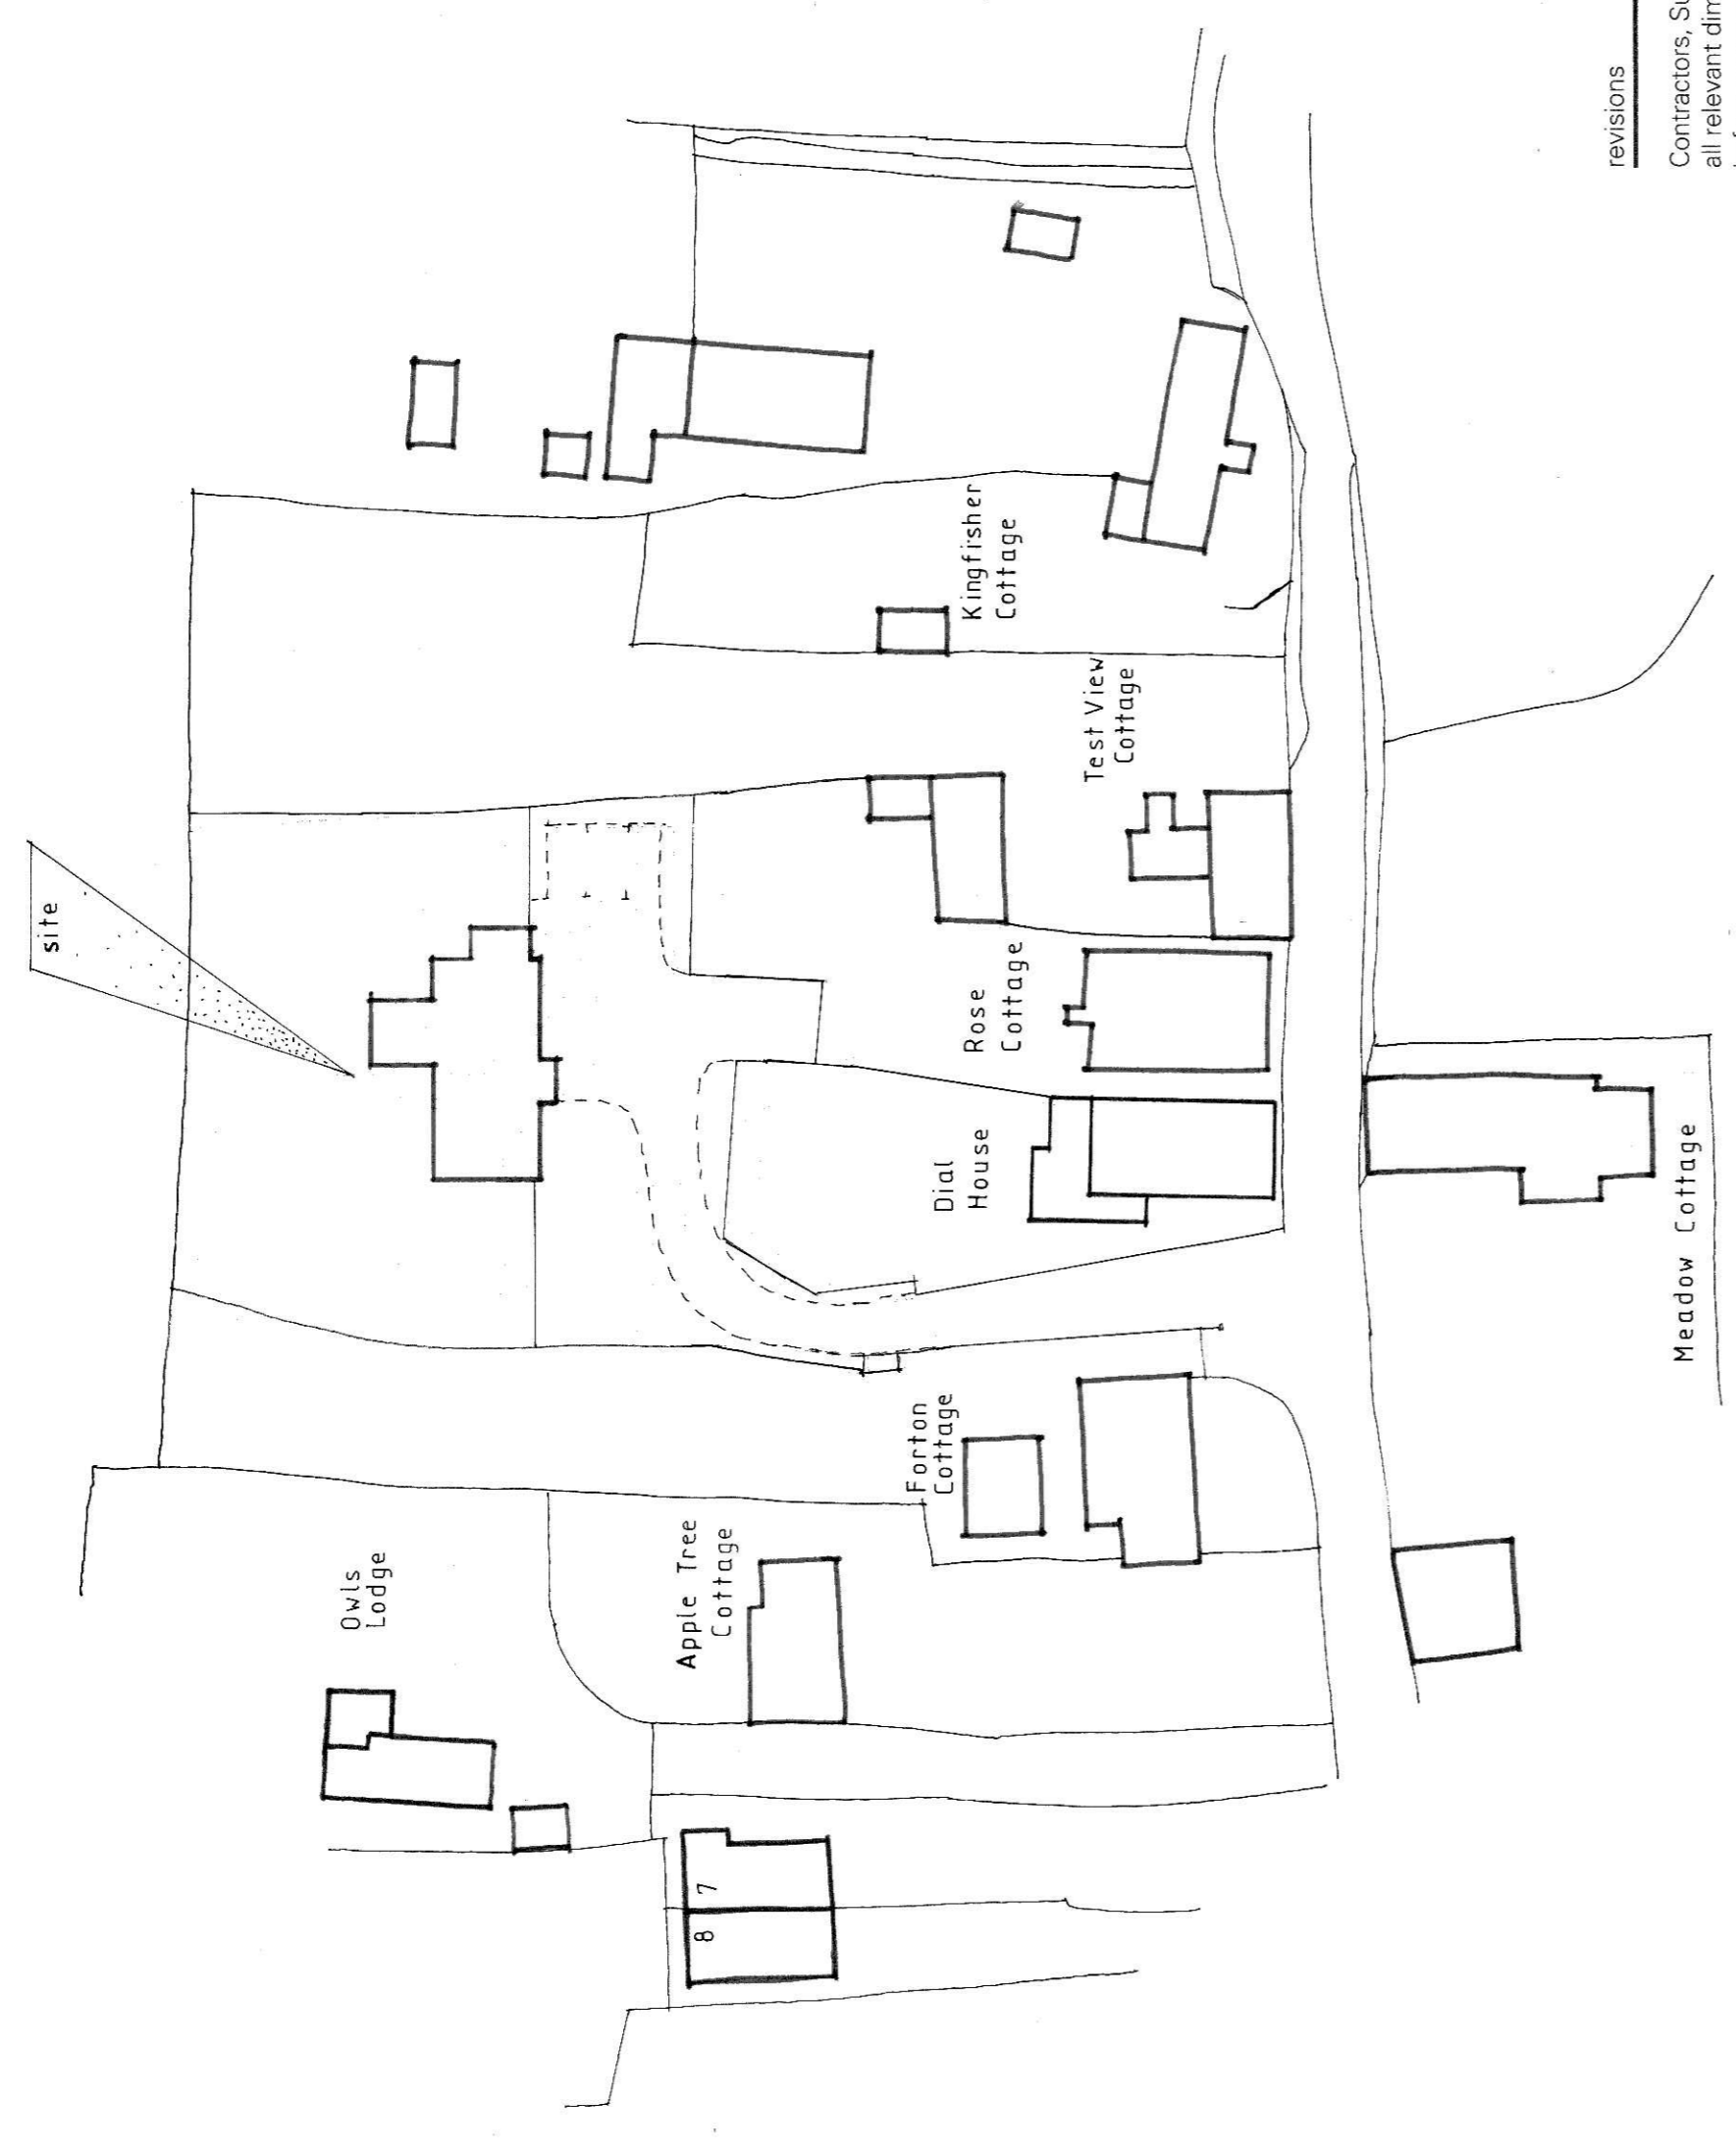

project
DIAL HOUSE
FORTON

drawing
site plan

scale
1:200/500 @ A1

date
DEC '17


drawing no
14.0217 ~ 109 B

revisions

date

Contractors, Sub Contractors and Suppliers are to check all relevant dimensions and levels of site and buildings before commencing any shop drawings or building work.

This drawing is copyright and may not be reproduced in any part or form without written consent of Fowler Architecture and Planning.

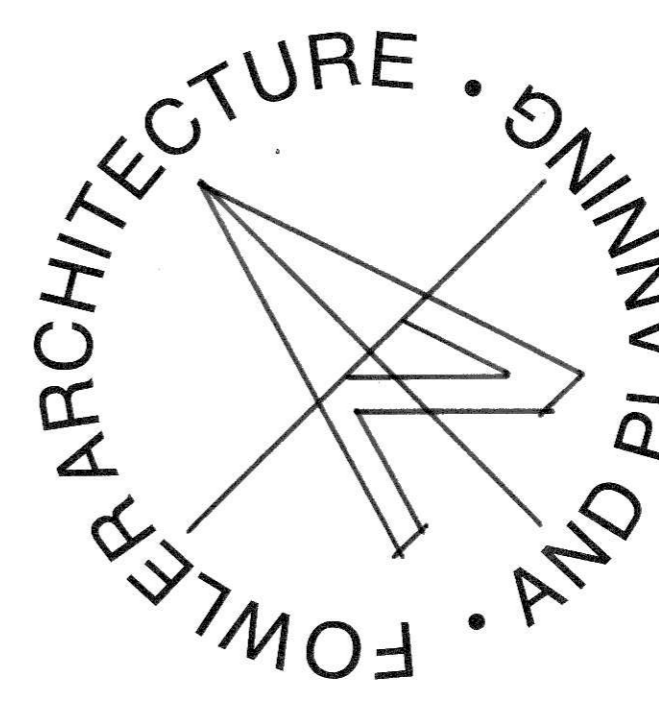

19 High Street
Pewsey
Wiltshire
SN9 5AF

Tel: 01672 569444
enquiries@faap.co.uk