




south east elevation

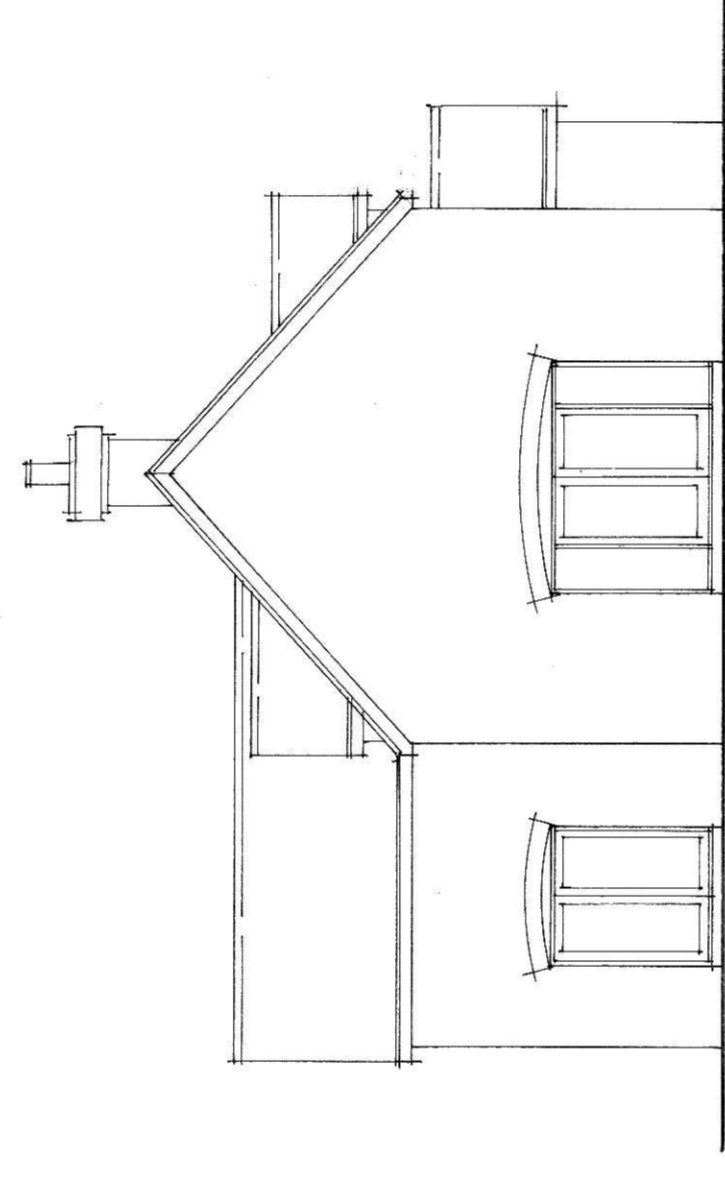



south west elevation

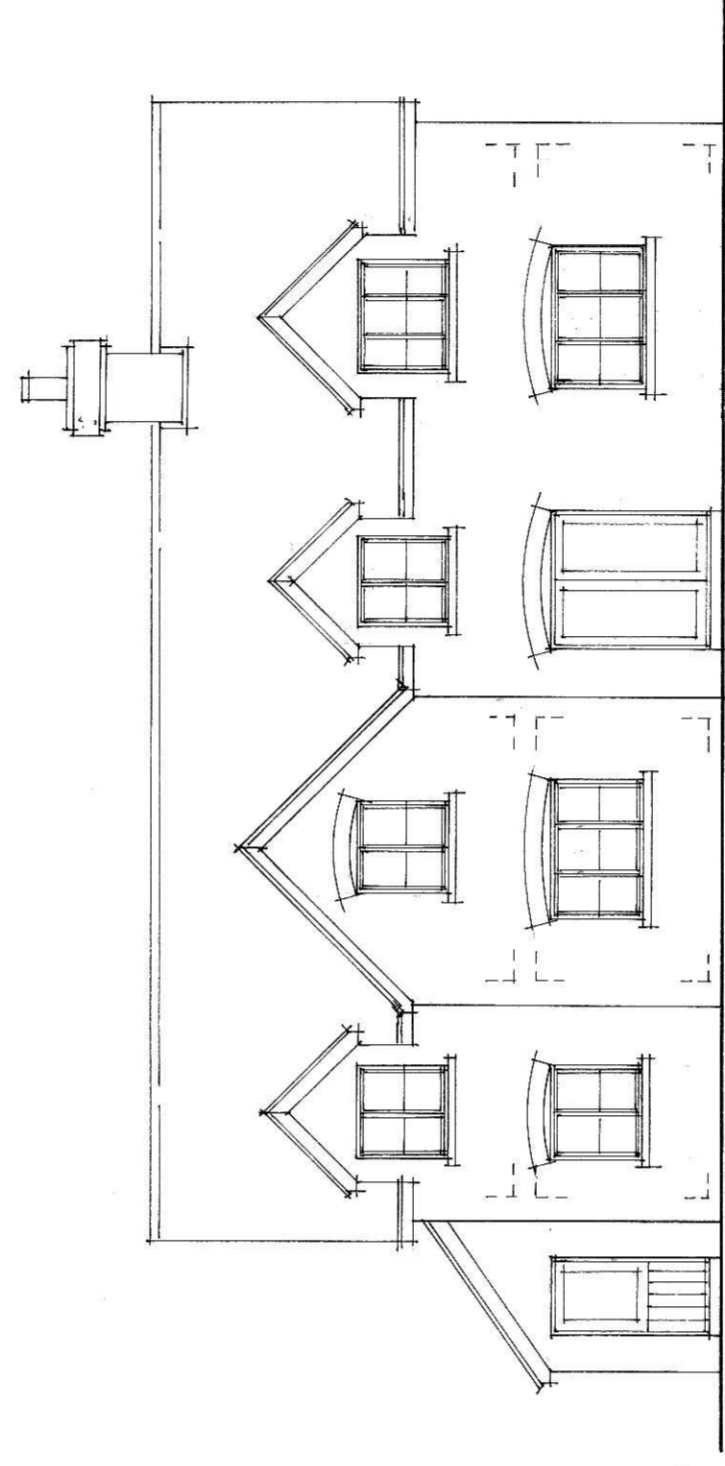


north west elevation

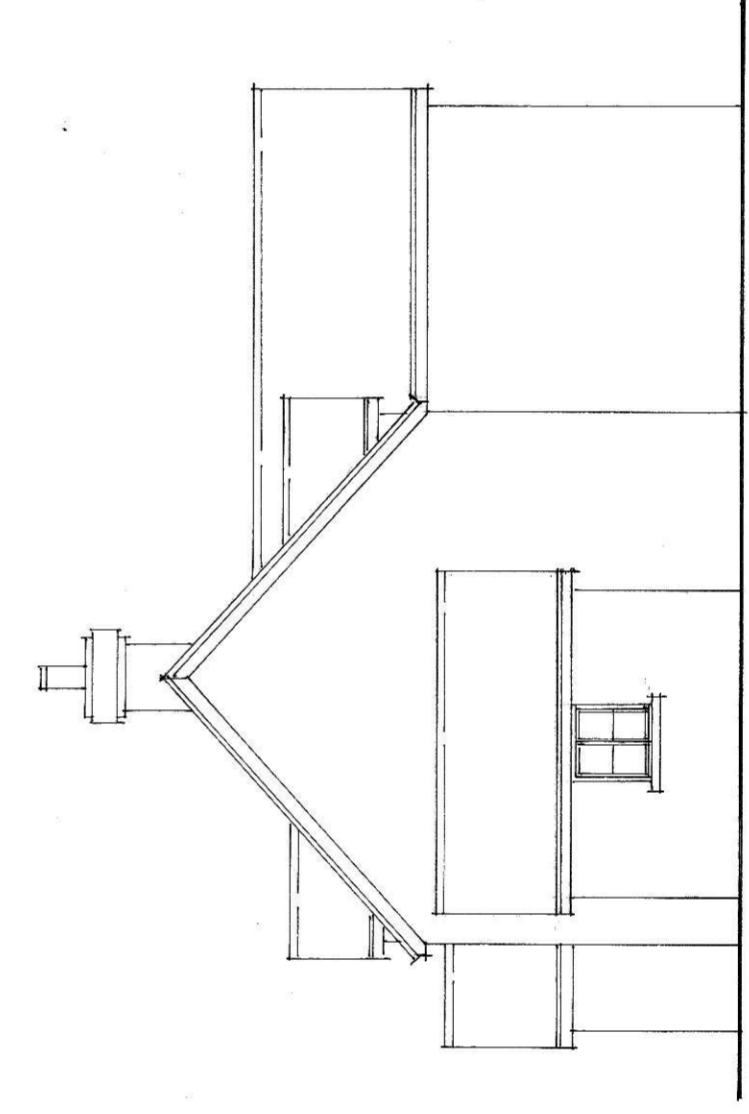

north east elevation

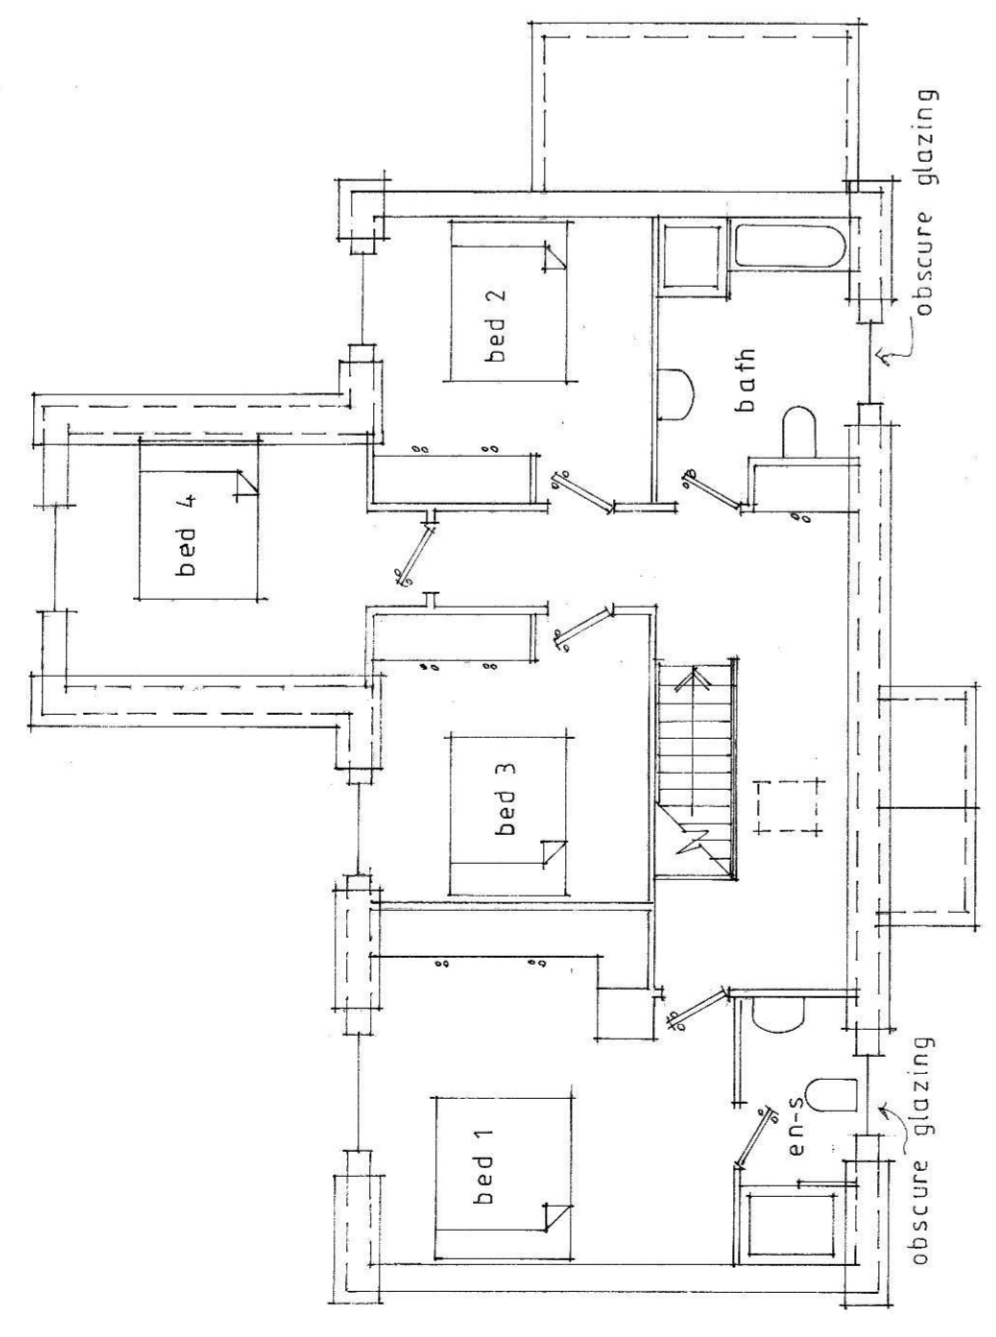 

first floor plan

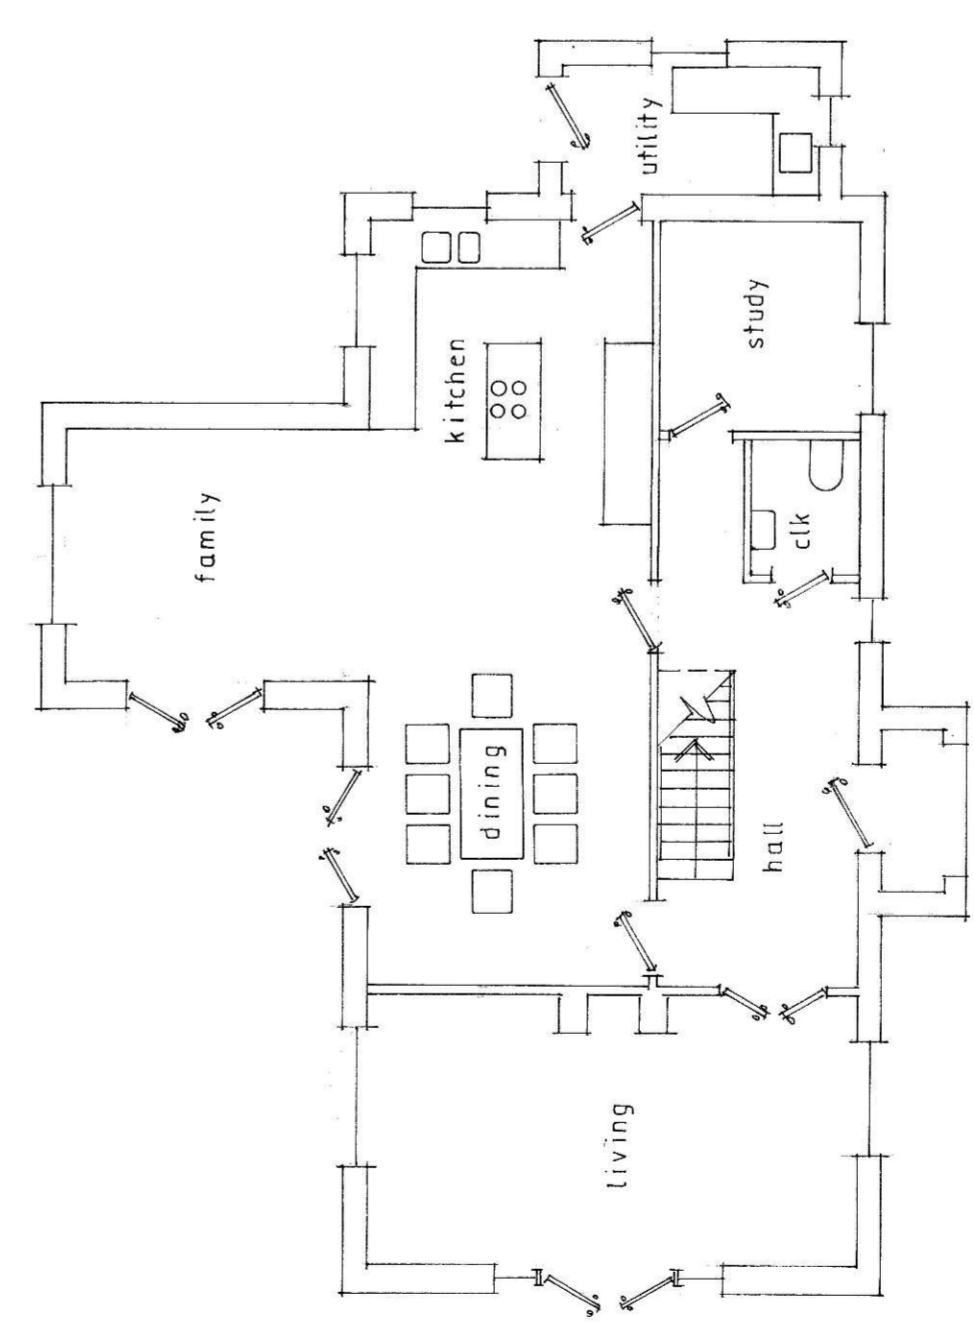


ground floor plan

revisions _____ date _____
 Contractors, Sub Contractors and Suppliers are to check all relevant dimensions and levels of site and buildings before commencing any shop drawings or building work.
 This drawing is copyright and may not be reproduced in any part or form without written consent of Fowler Architecture and Planning.

project
 DIAL HOUSE
 FORTON

drawing
 design scheme

scale 1 : 100 @ A1
 date DEC '17
 drawing no 140217 ~ 110 A

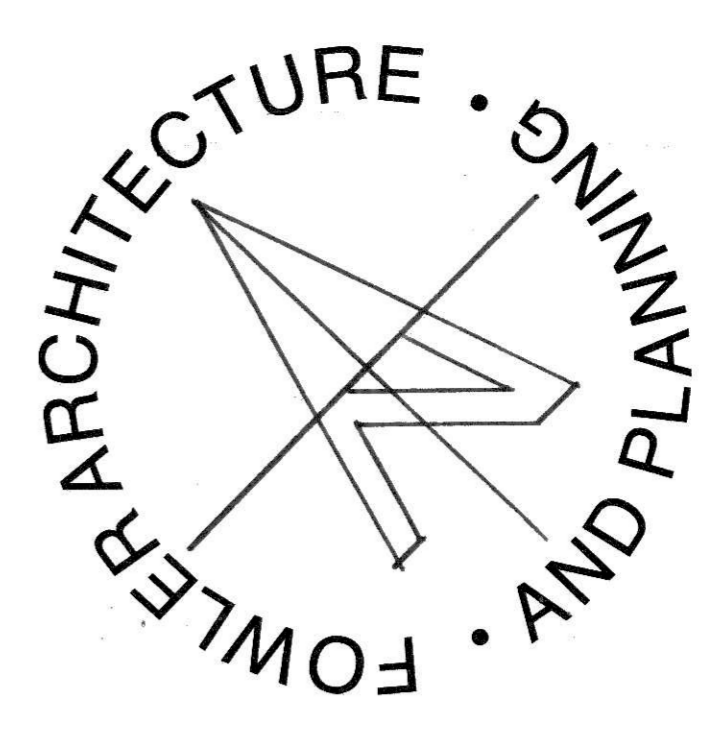

19 High Street
 Pewsey
 Wiltshire
 SN9 5AF

Tel: 01672 569444
 enquiries@faap.co.uk