



FRONT ELEVATION

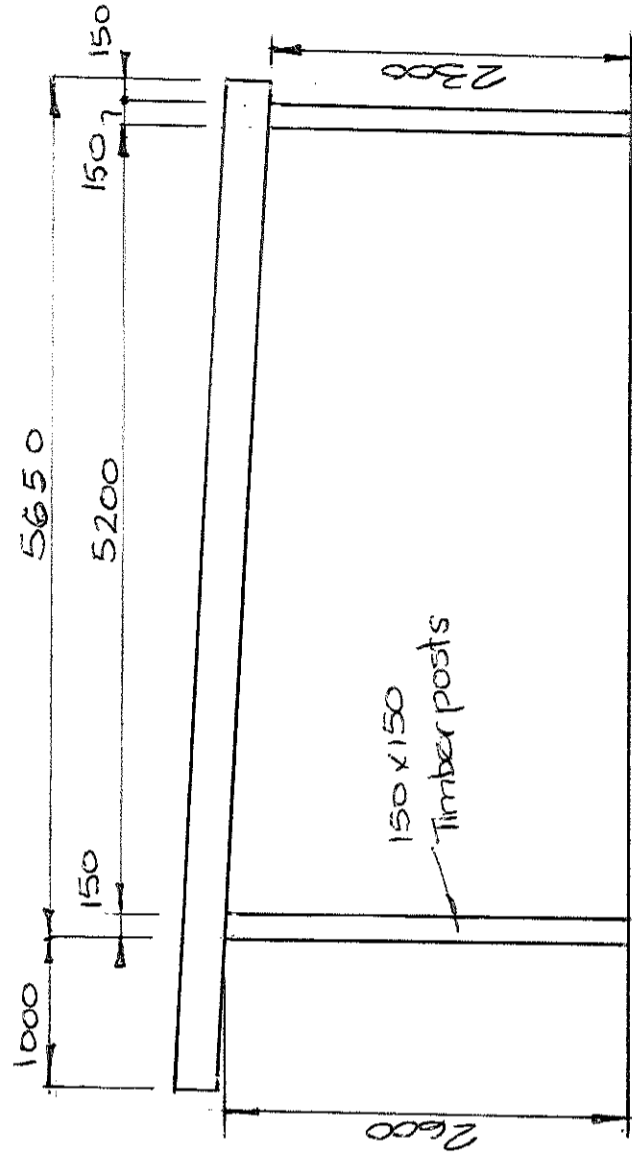

SIDE ELEVATION

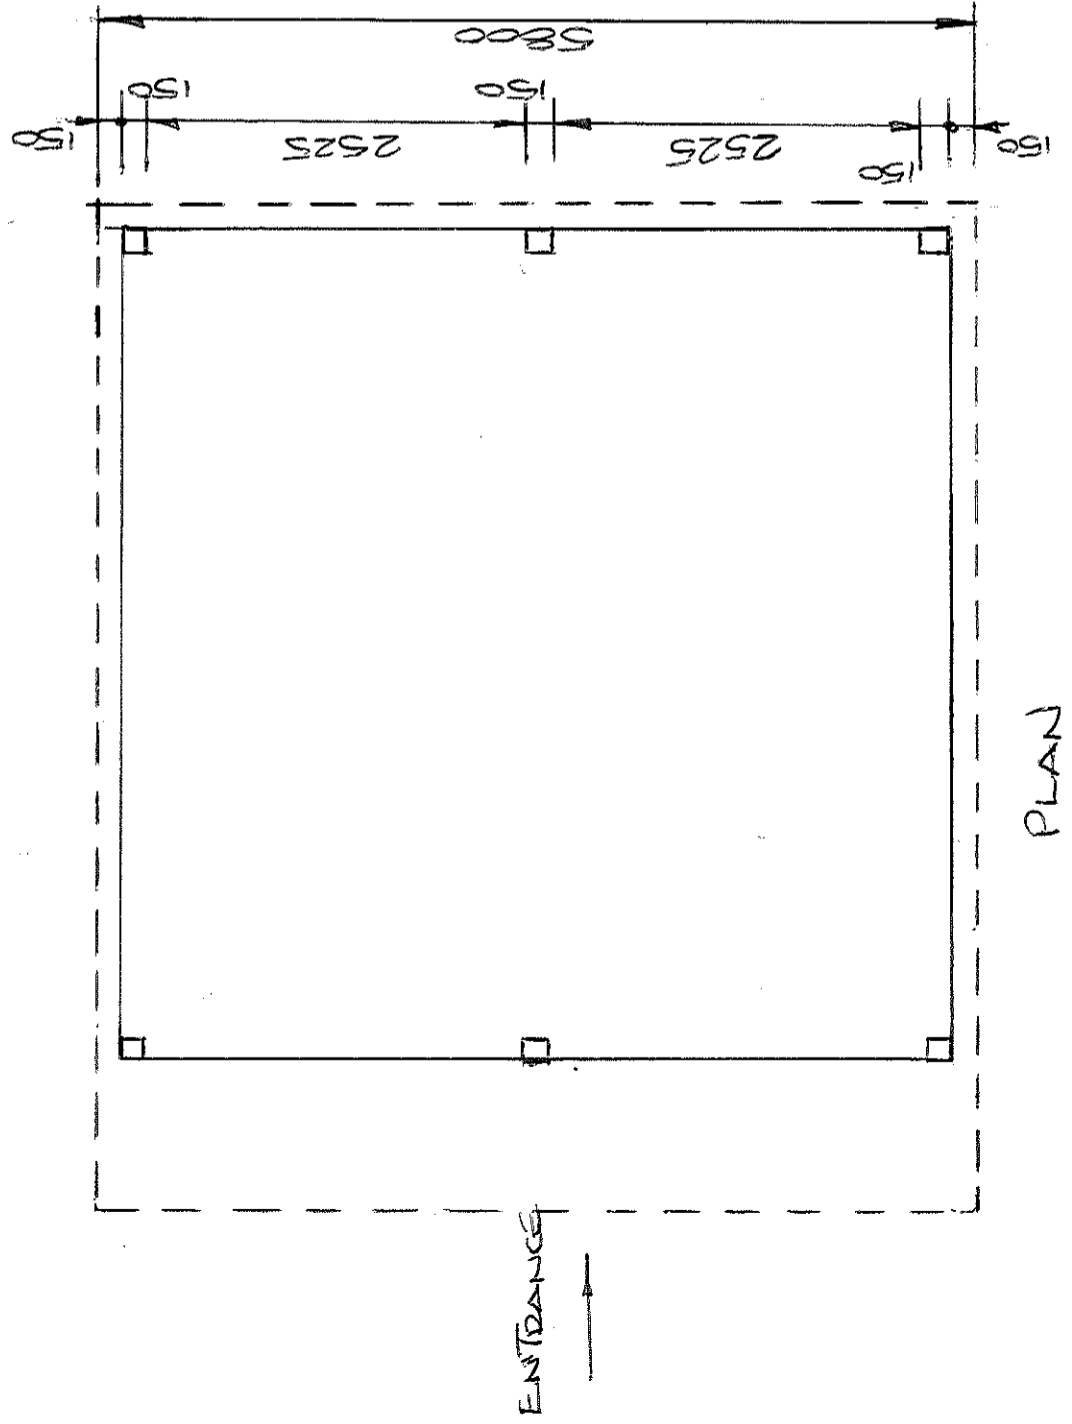

PLAN

'STARLING'S', EAST WELLOW.  
 OPEN SIDED CAR PORT  
 Dwg No ST/005