



Do not scale from drawing, use figured dimensions only. Subject to site survey and all necessary consents. All dimensions to be checked by the architect before work commences. This drawing is to be read in conjunction with other relevant materials.

REV	DESCRIPTION	DATE	AUTH
-	Issued for client approval	181116	LR
A	Issued for client approval	071216	LR
B	Issued for client approval	131216	LR
C	Issued for pre-planning	211216	LR
D	Issued for client approval	270317	LR
E	Issued for client approval	290517	LR
F	Issued for client approval	020817	LR
G	Issued for planning	240718	LR

Location plan
scale 1:2500

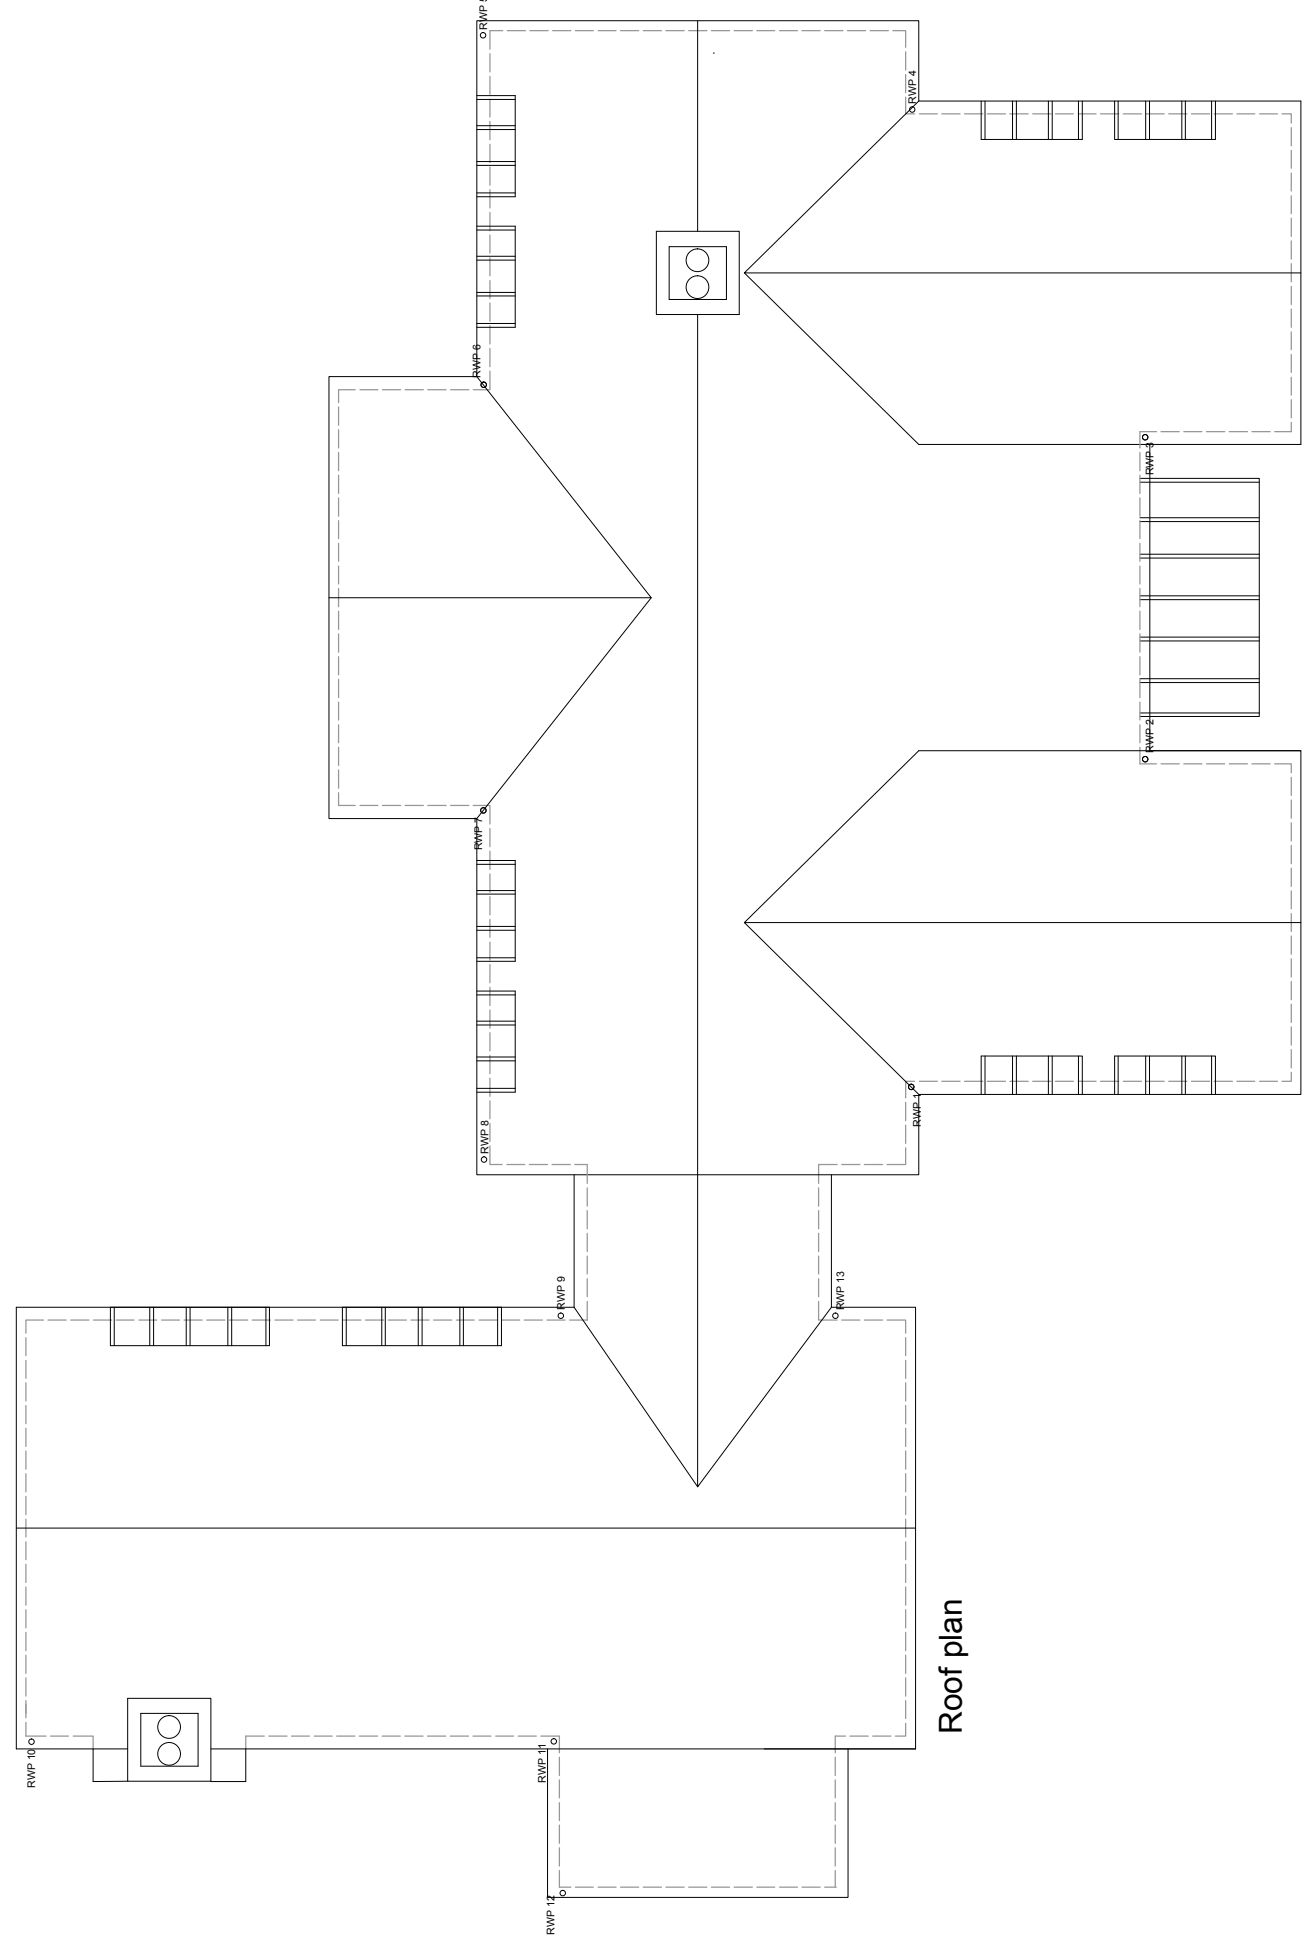

Roof plan

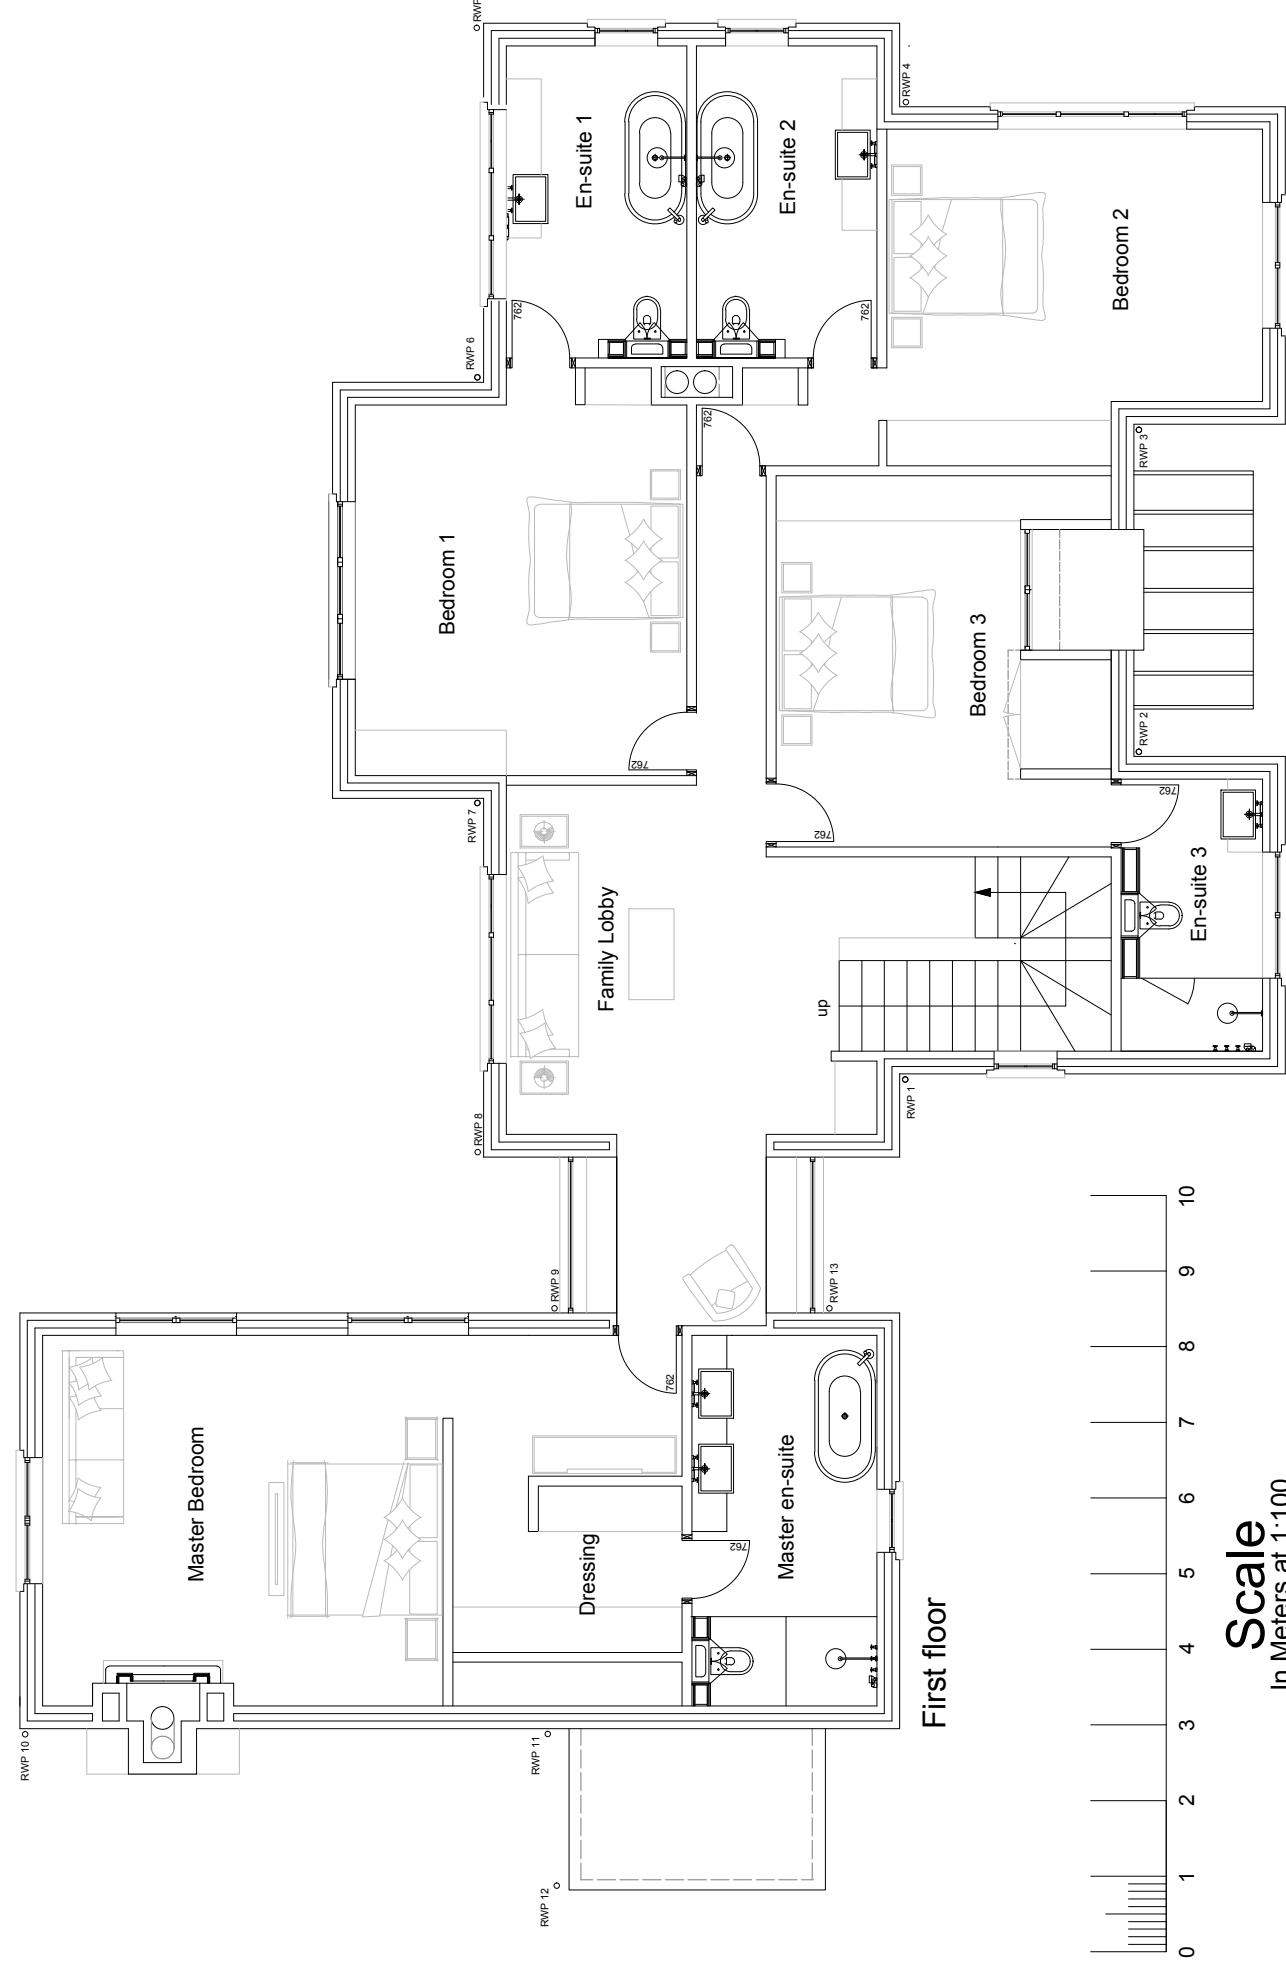


First floor

Scale
In Meters at 1:100



Ground floor

Scale
In Meters at 1:100

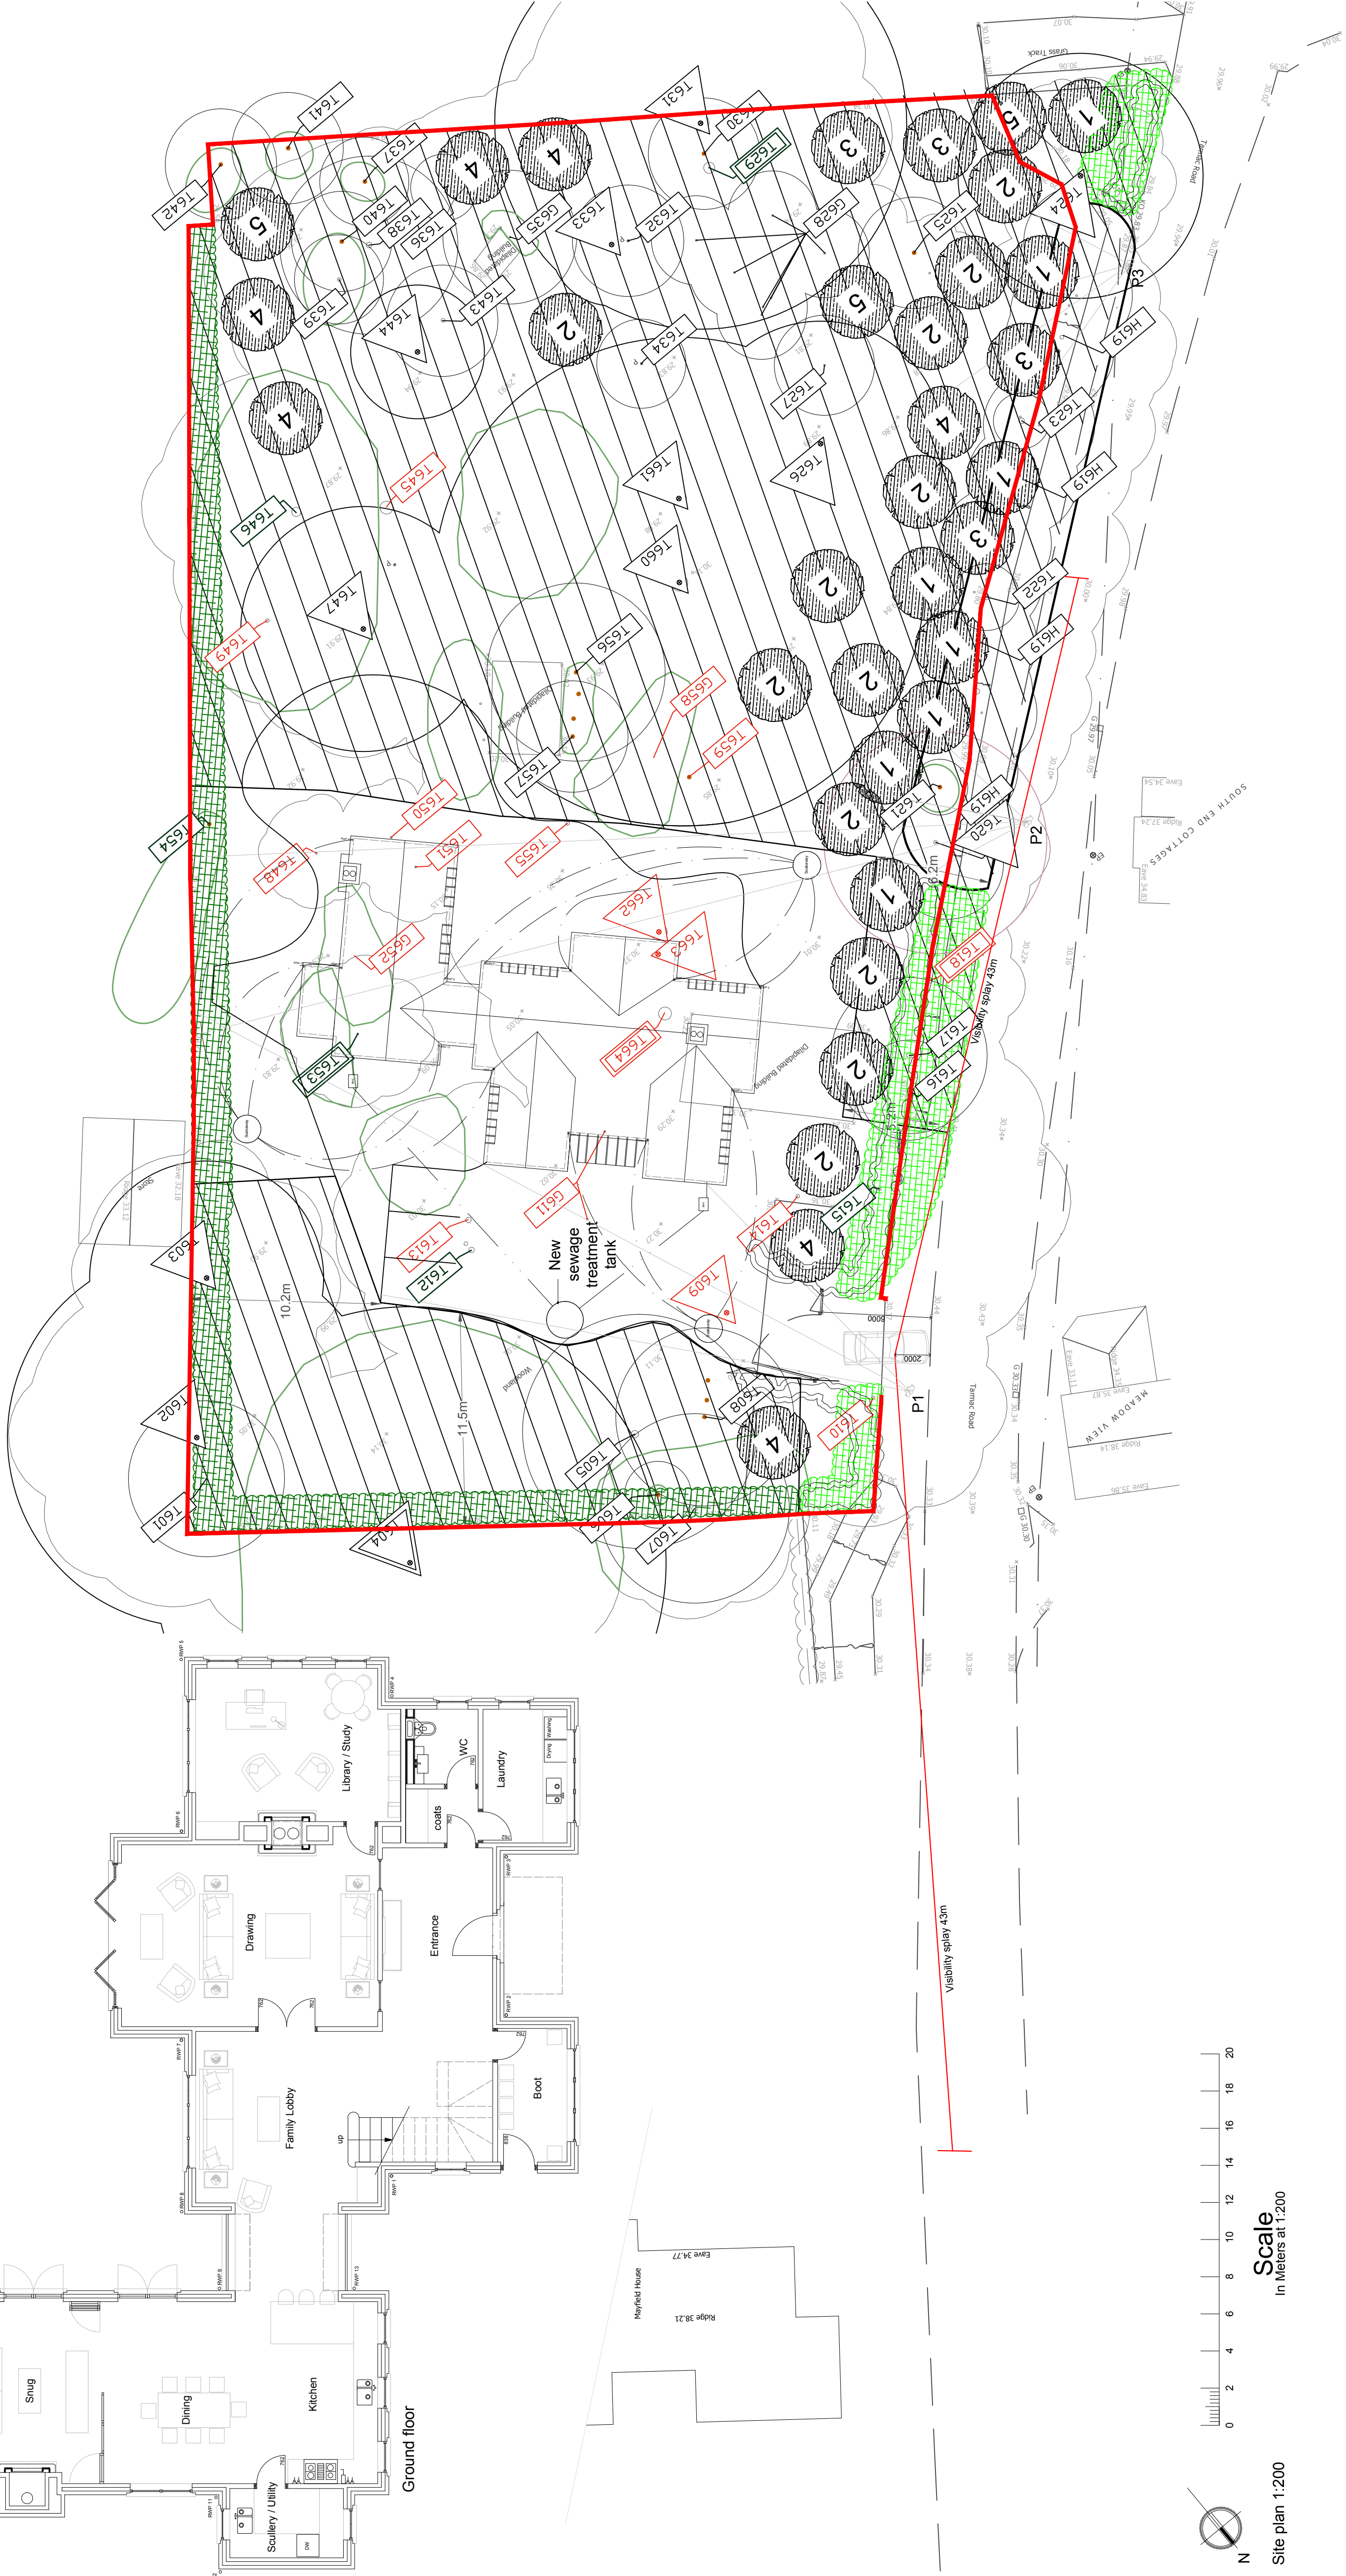

Scale
In Meters at 1:200

Site plan 1:200

LUKE ROSE ARCHITECT
Beck Cottage, Abbots Ann
Hampshire SP7 7NW
t: 01493 761111
e: info@luke-rose.co.uk
www.luke-rose.co.uk

PLANNING

Architecture | Construction | Design | Development

JOB
Meadow House
South End
Houghton
SO20 6LT

TITLE
Proposed plans, site and
location plan

SCALE
1:100

DATE
Jul 18

AUTHOR
LR

DRAWING NO
16/291/02

REV
G